



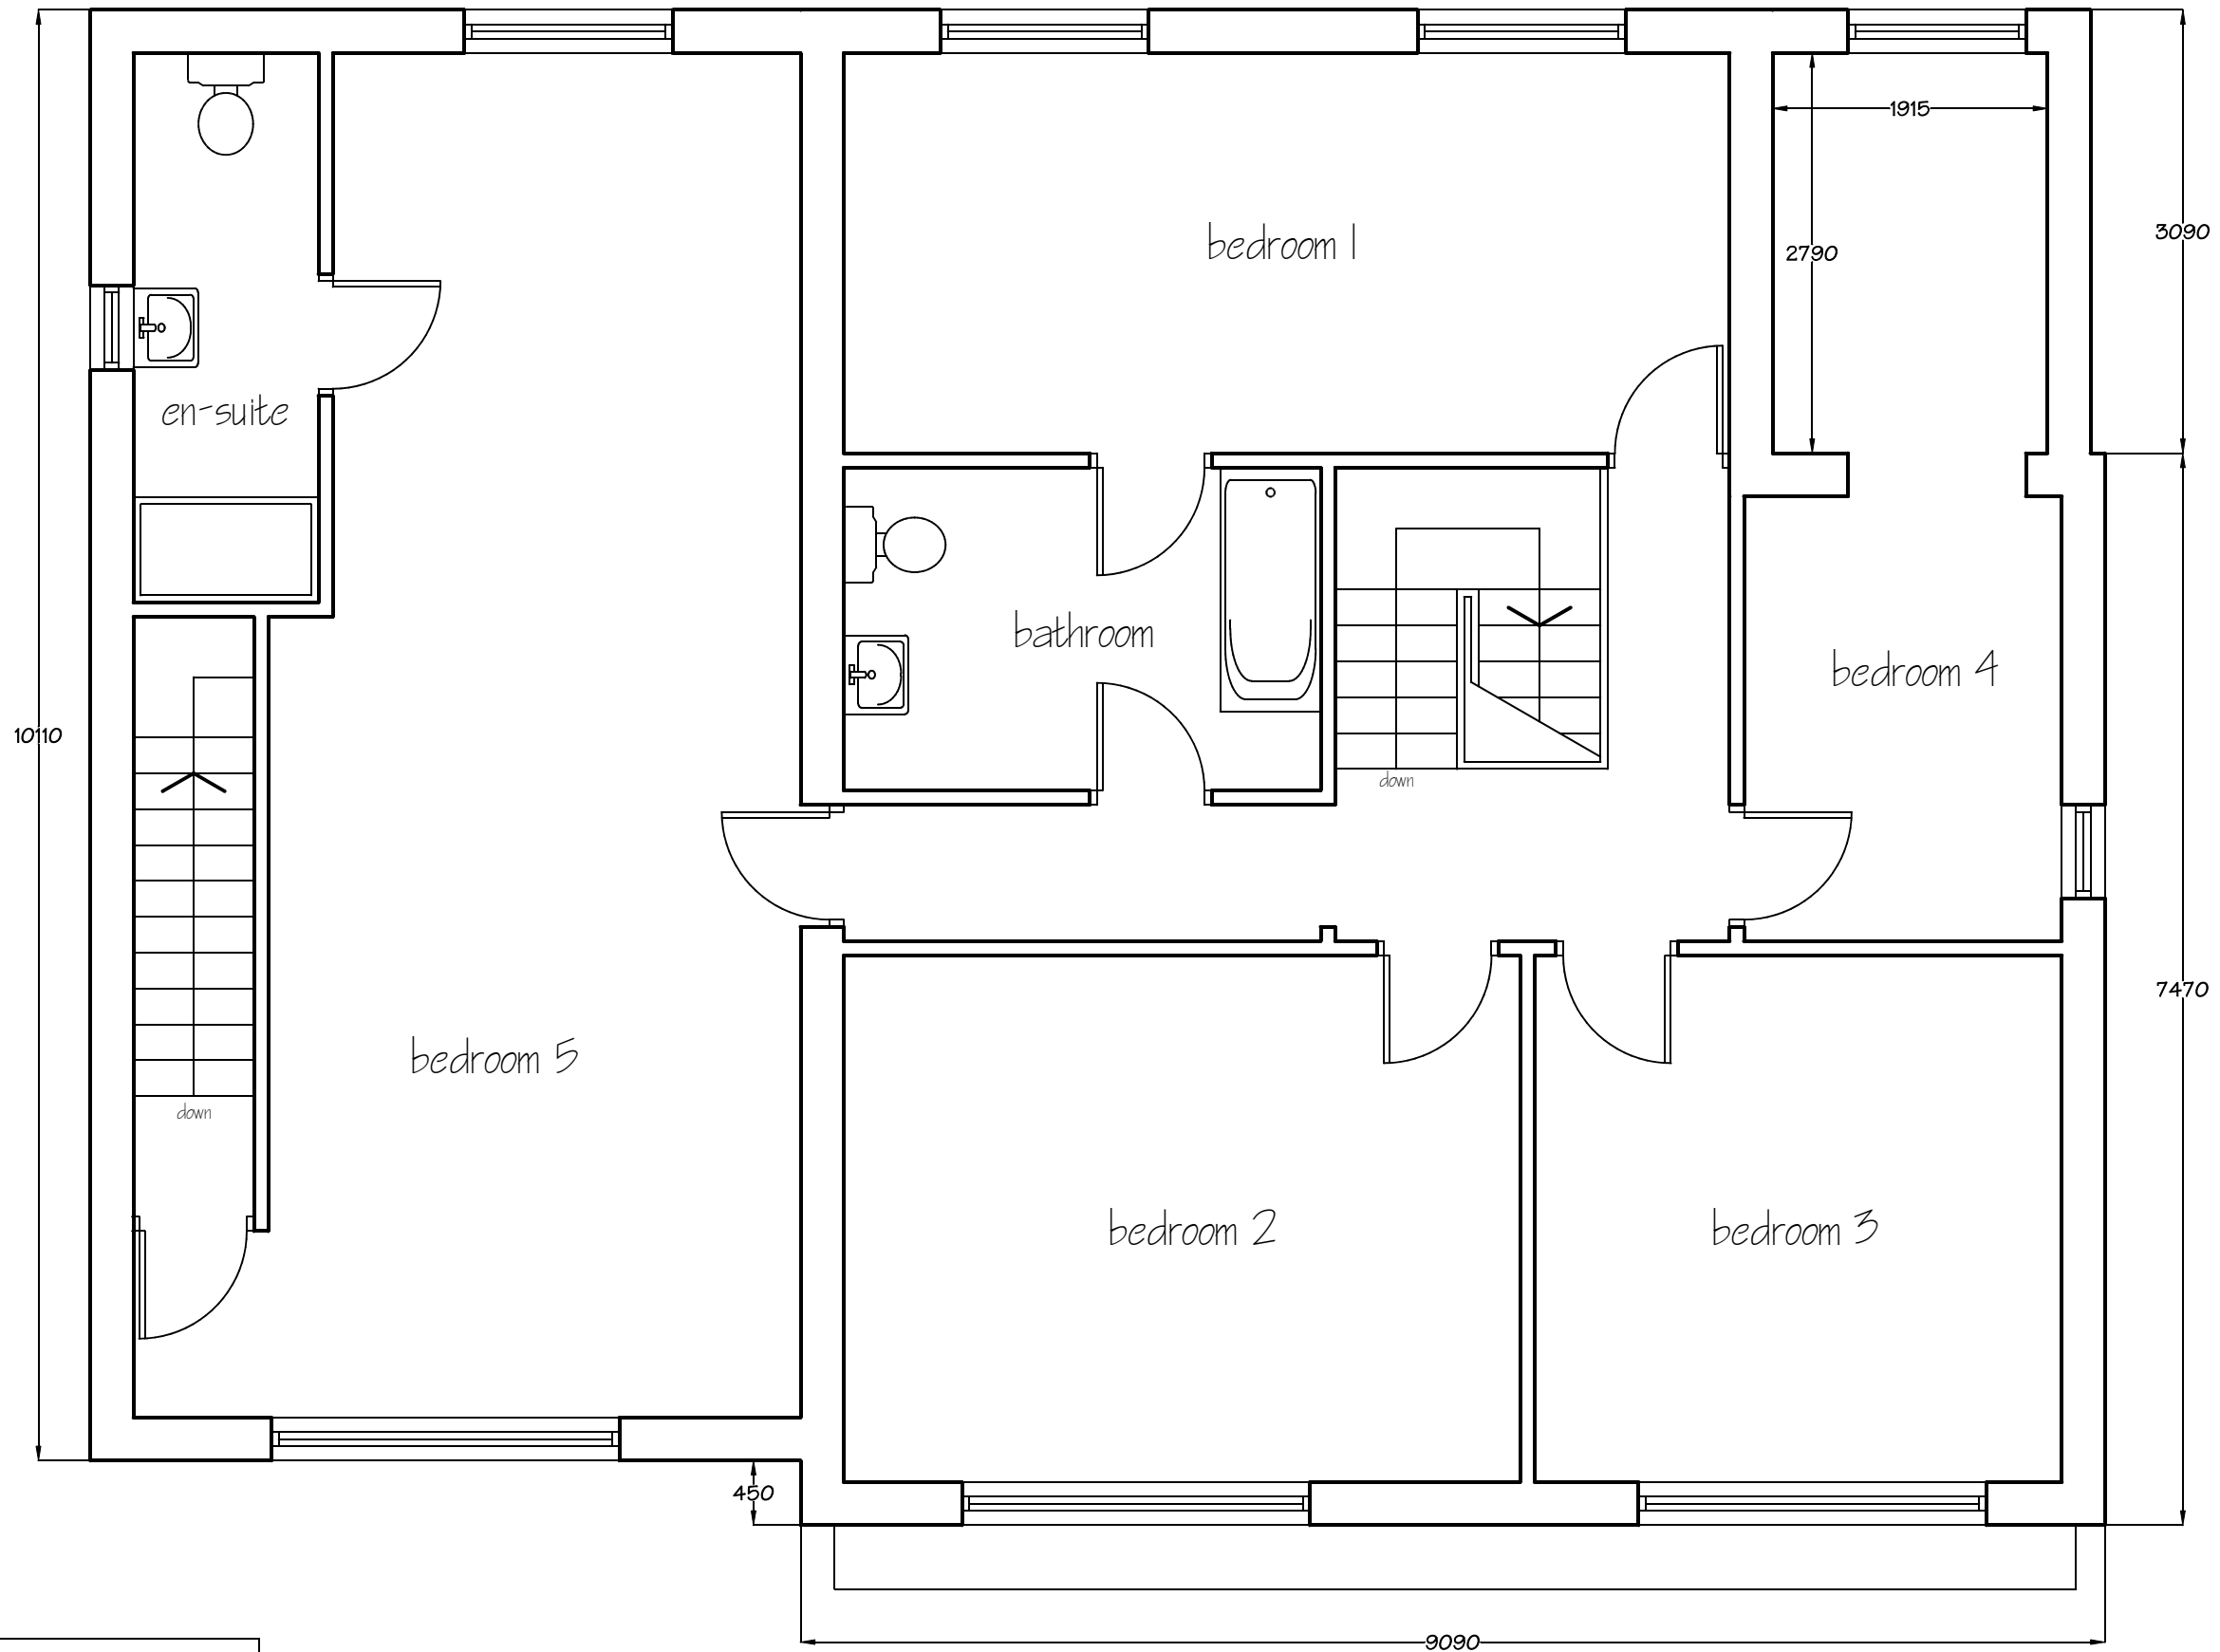

**PD Construction Consultants**  
 7 Beech Street, Clitheroe, Lancs  
 BB7 2LL  
 tel: 07976 771297  
 email: pdcc@hotmail.co.uk

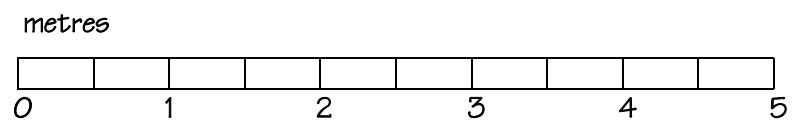

# PLANNING ISSUE

|                                                                  |                   |                 |
|------------------------------------------------------------------|-------------------|-----------------|
| Client:<br>Mr A Hussain                                          |                   |                 |
| Project:<br>Proposed Extensions<br>4 Branch Road<br>Mellor Brook |                   |                 |
| Dwg title:<br>Proposed First Floor Plan                          |                   |                 |
| Scale @ A3:<br>1:50                                              | Date:<br>21.02.23 | Drawn by:<br>PD |
| Drawing no.<br>1430 - 08                                         | Rev.<br>-         |                 |