

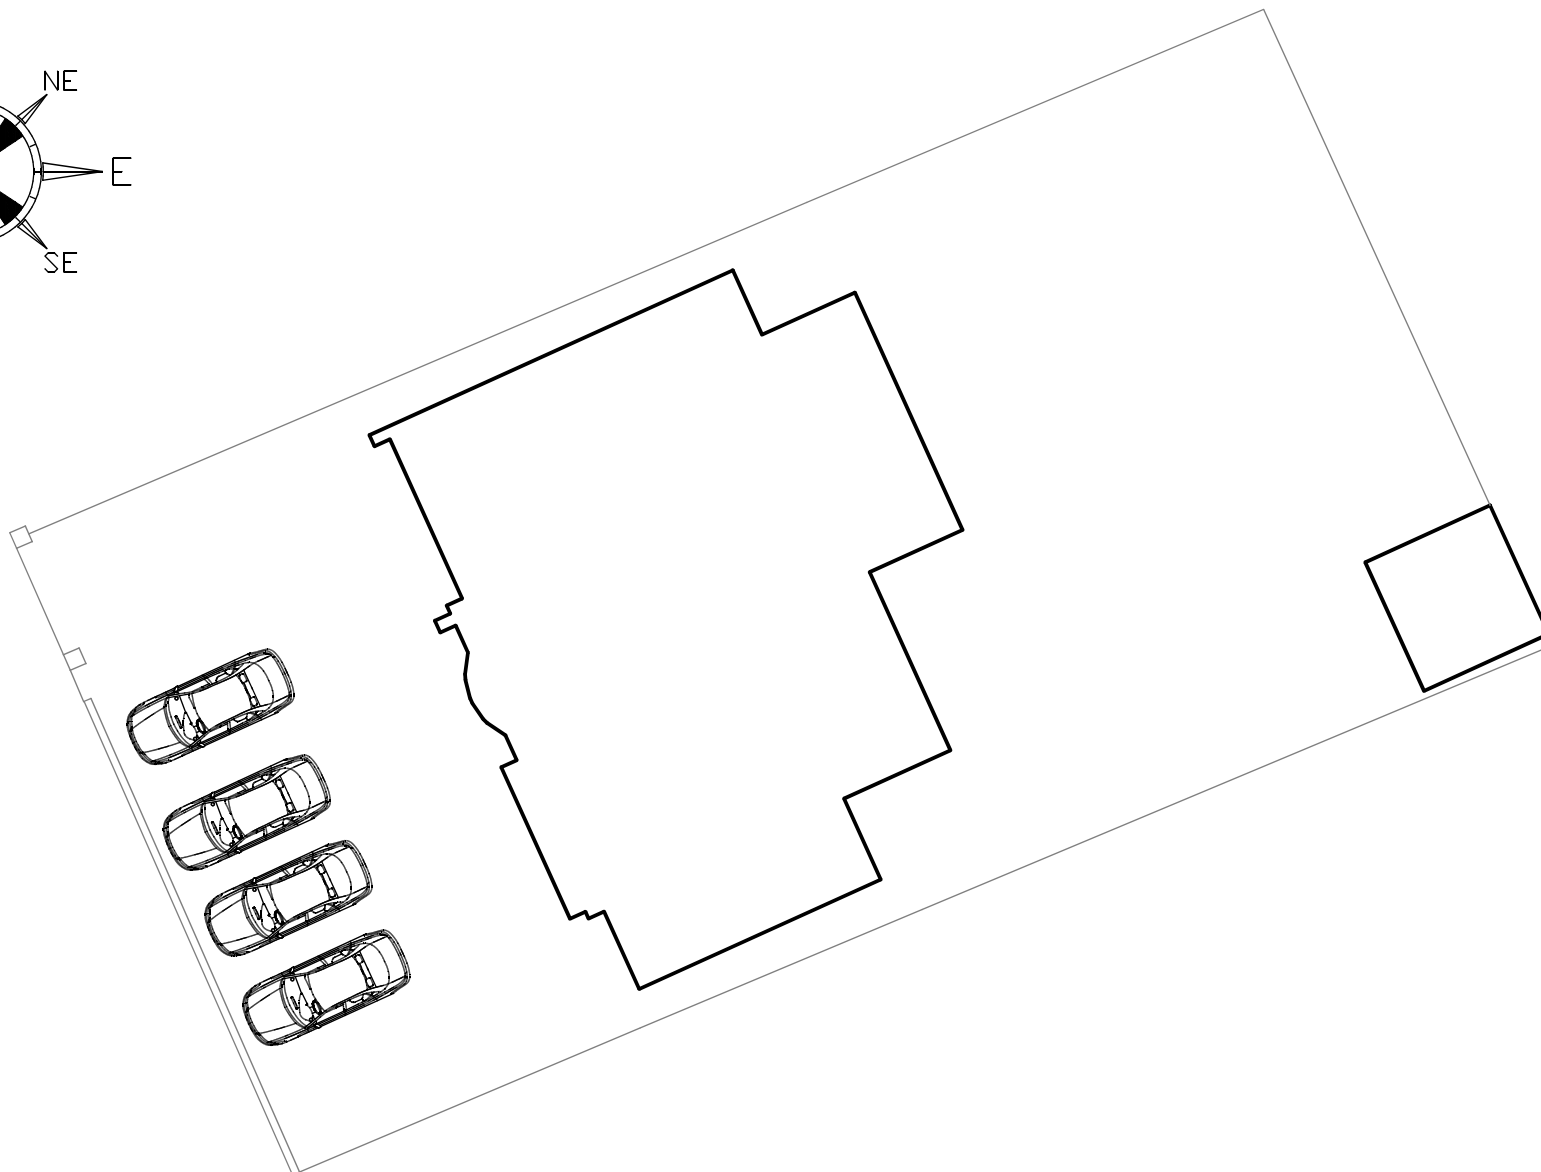


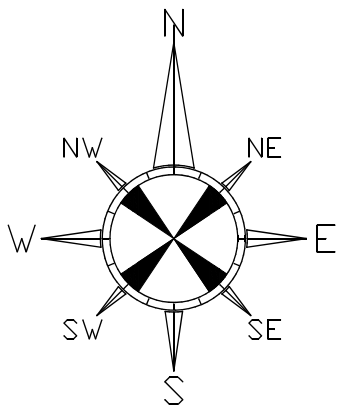

PD Construction Consultants
7 Beech Street, Clitheroe, Lancs
BB7 2LL
tel: 07976 771297
email: pdcc@hotmail.co.uk

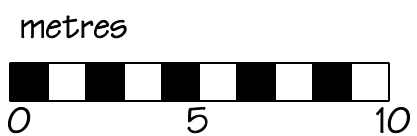

Client:			Mr A Hussain		
Project:			Proposed Alterations 4 Branch Road Mellor Brook		
Dwg title:			Proposed Site Plan		
Scale @ A4:		Date:	01.03.23	Drawn by:	PD
Drawing no.		1430 - 102			Rev. -