


Dwelling design / layout by others: Refer to planning application No.3/2020/0006

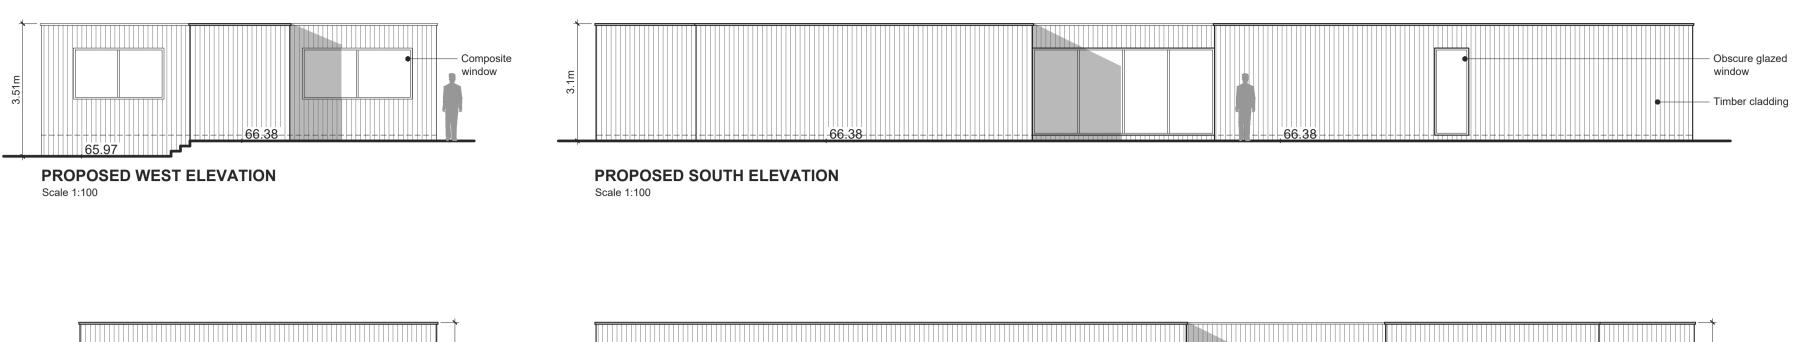

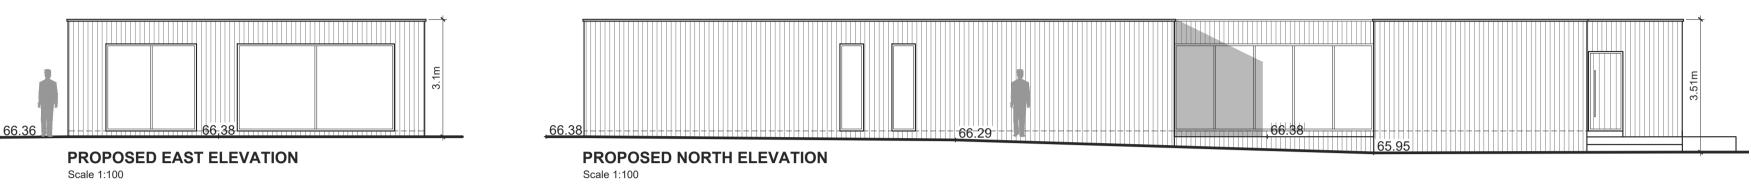

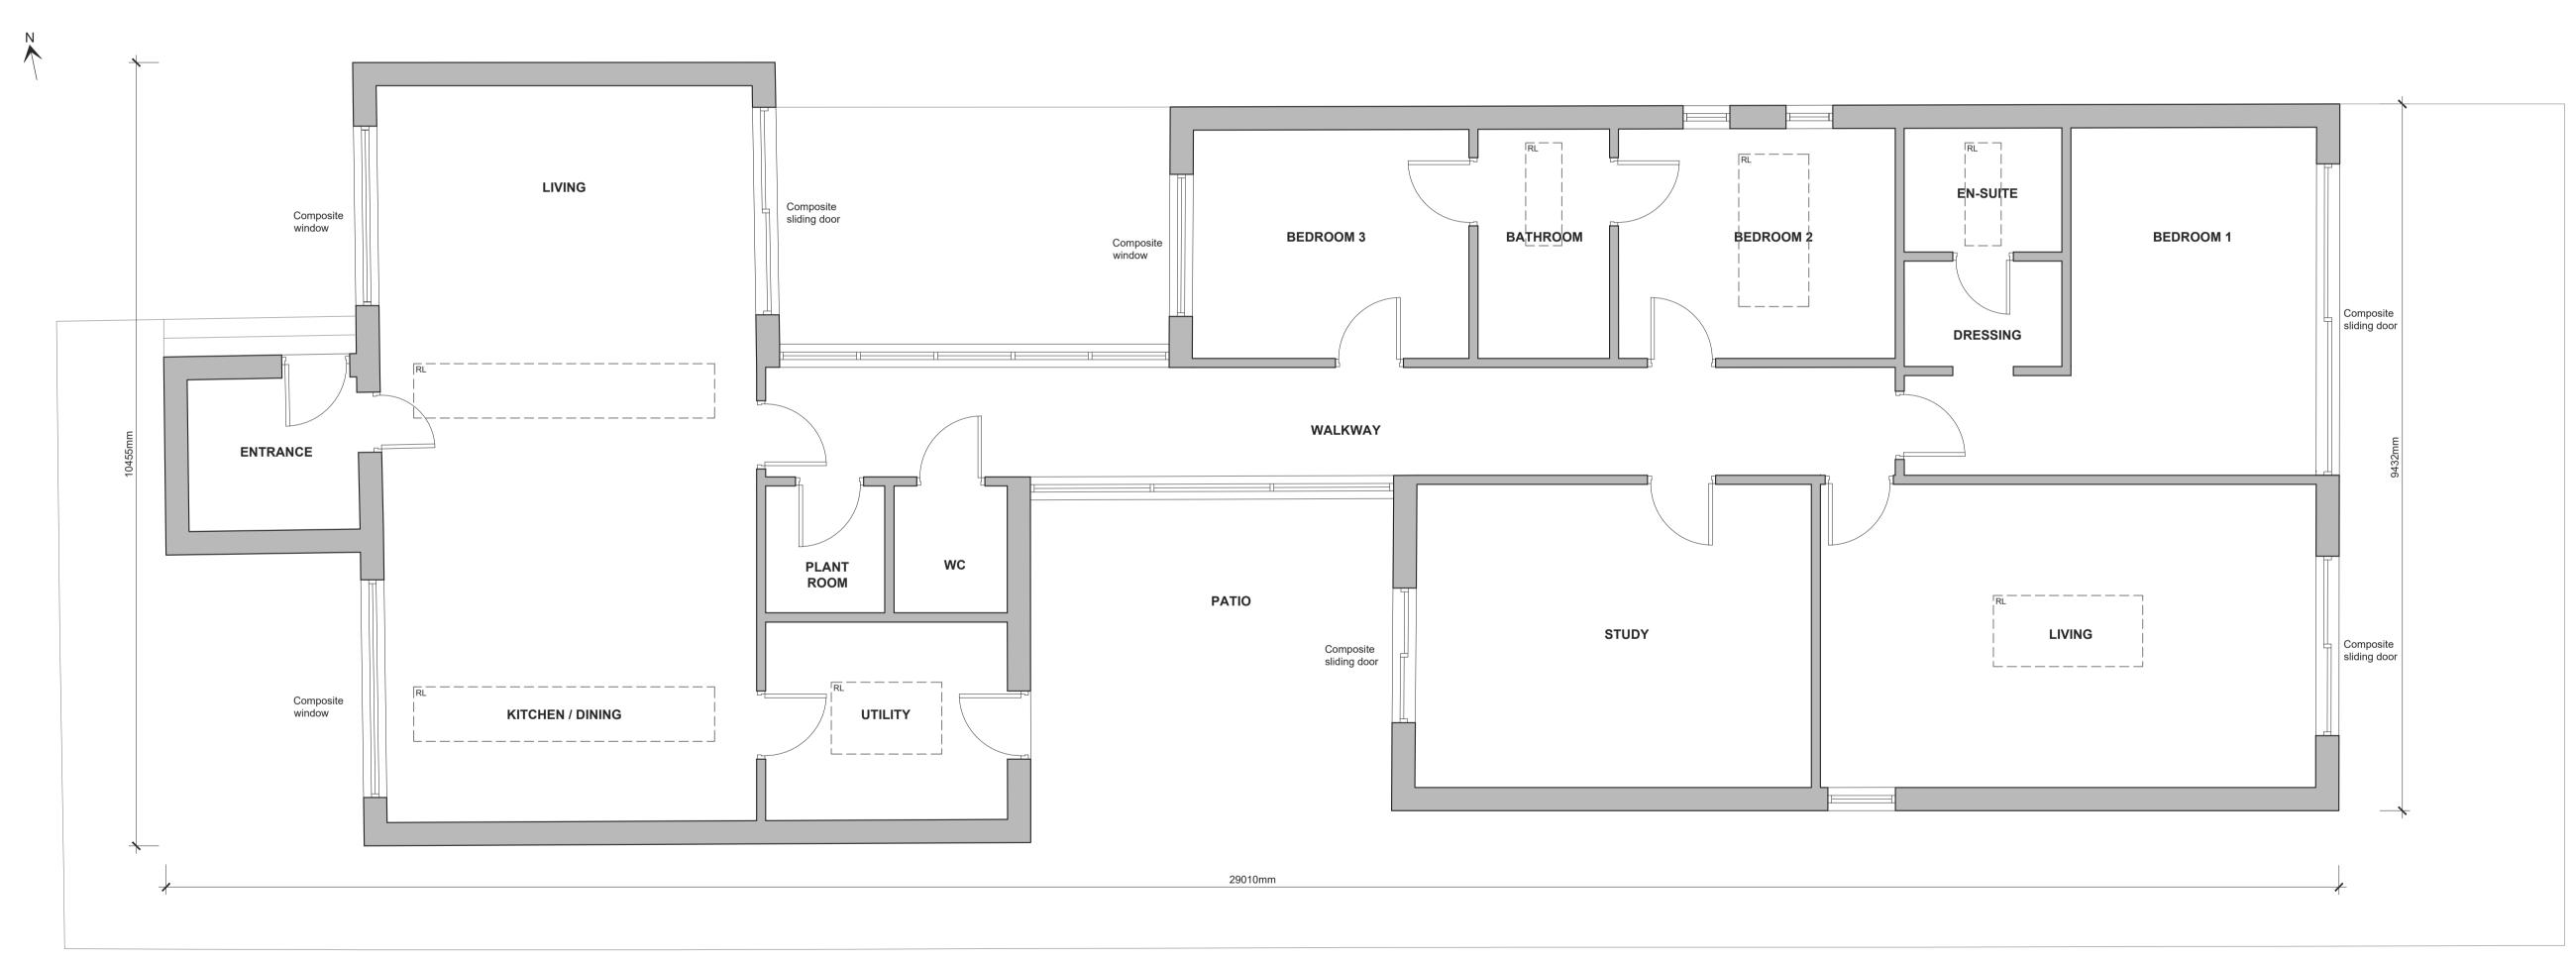

PROPOSED FLOOR PLAN
Scale 1:50