


- ① Piggery Store
- ② Shared Courtyard
- ③ Bedroom
- ④ Utility Room
- ⑤ Entrance space
- ⑥ Kitchen
- ⑦ Lounge
- ⑧ External covered space
- ⑨ Dining
- ⑩ Fireplace

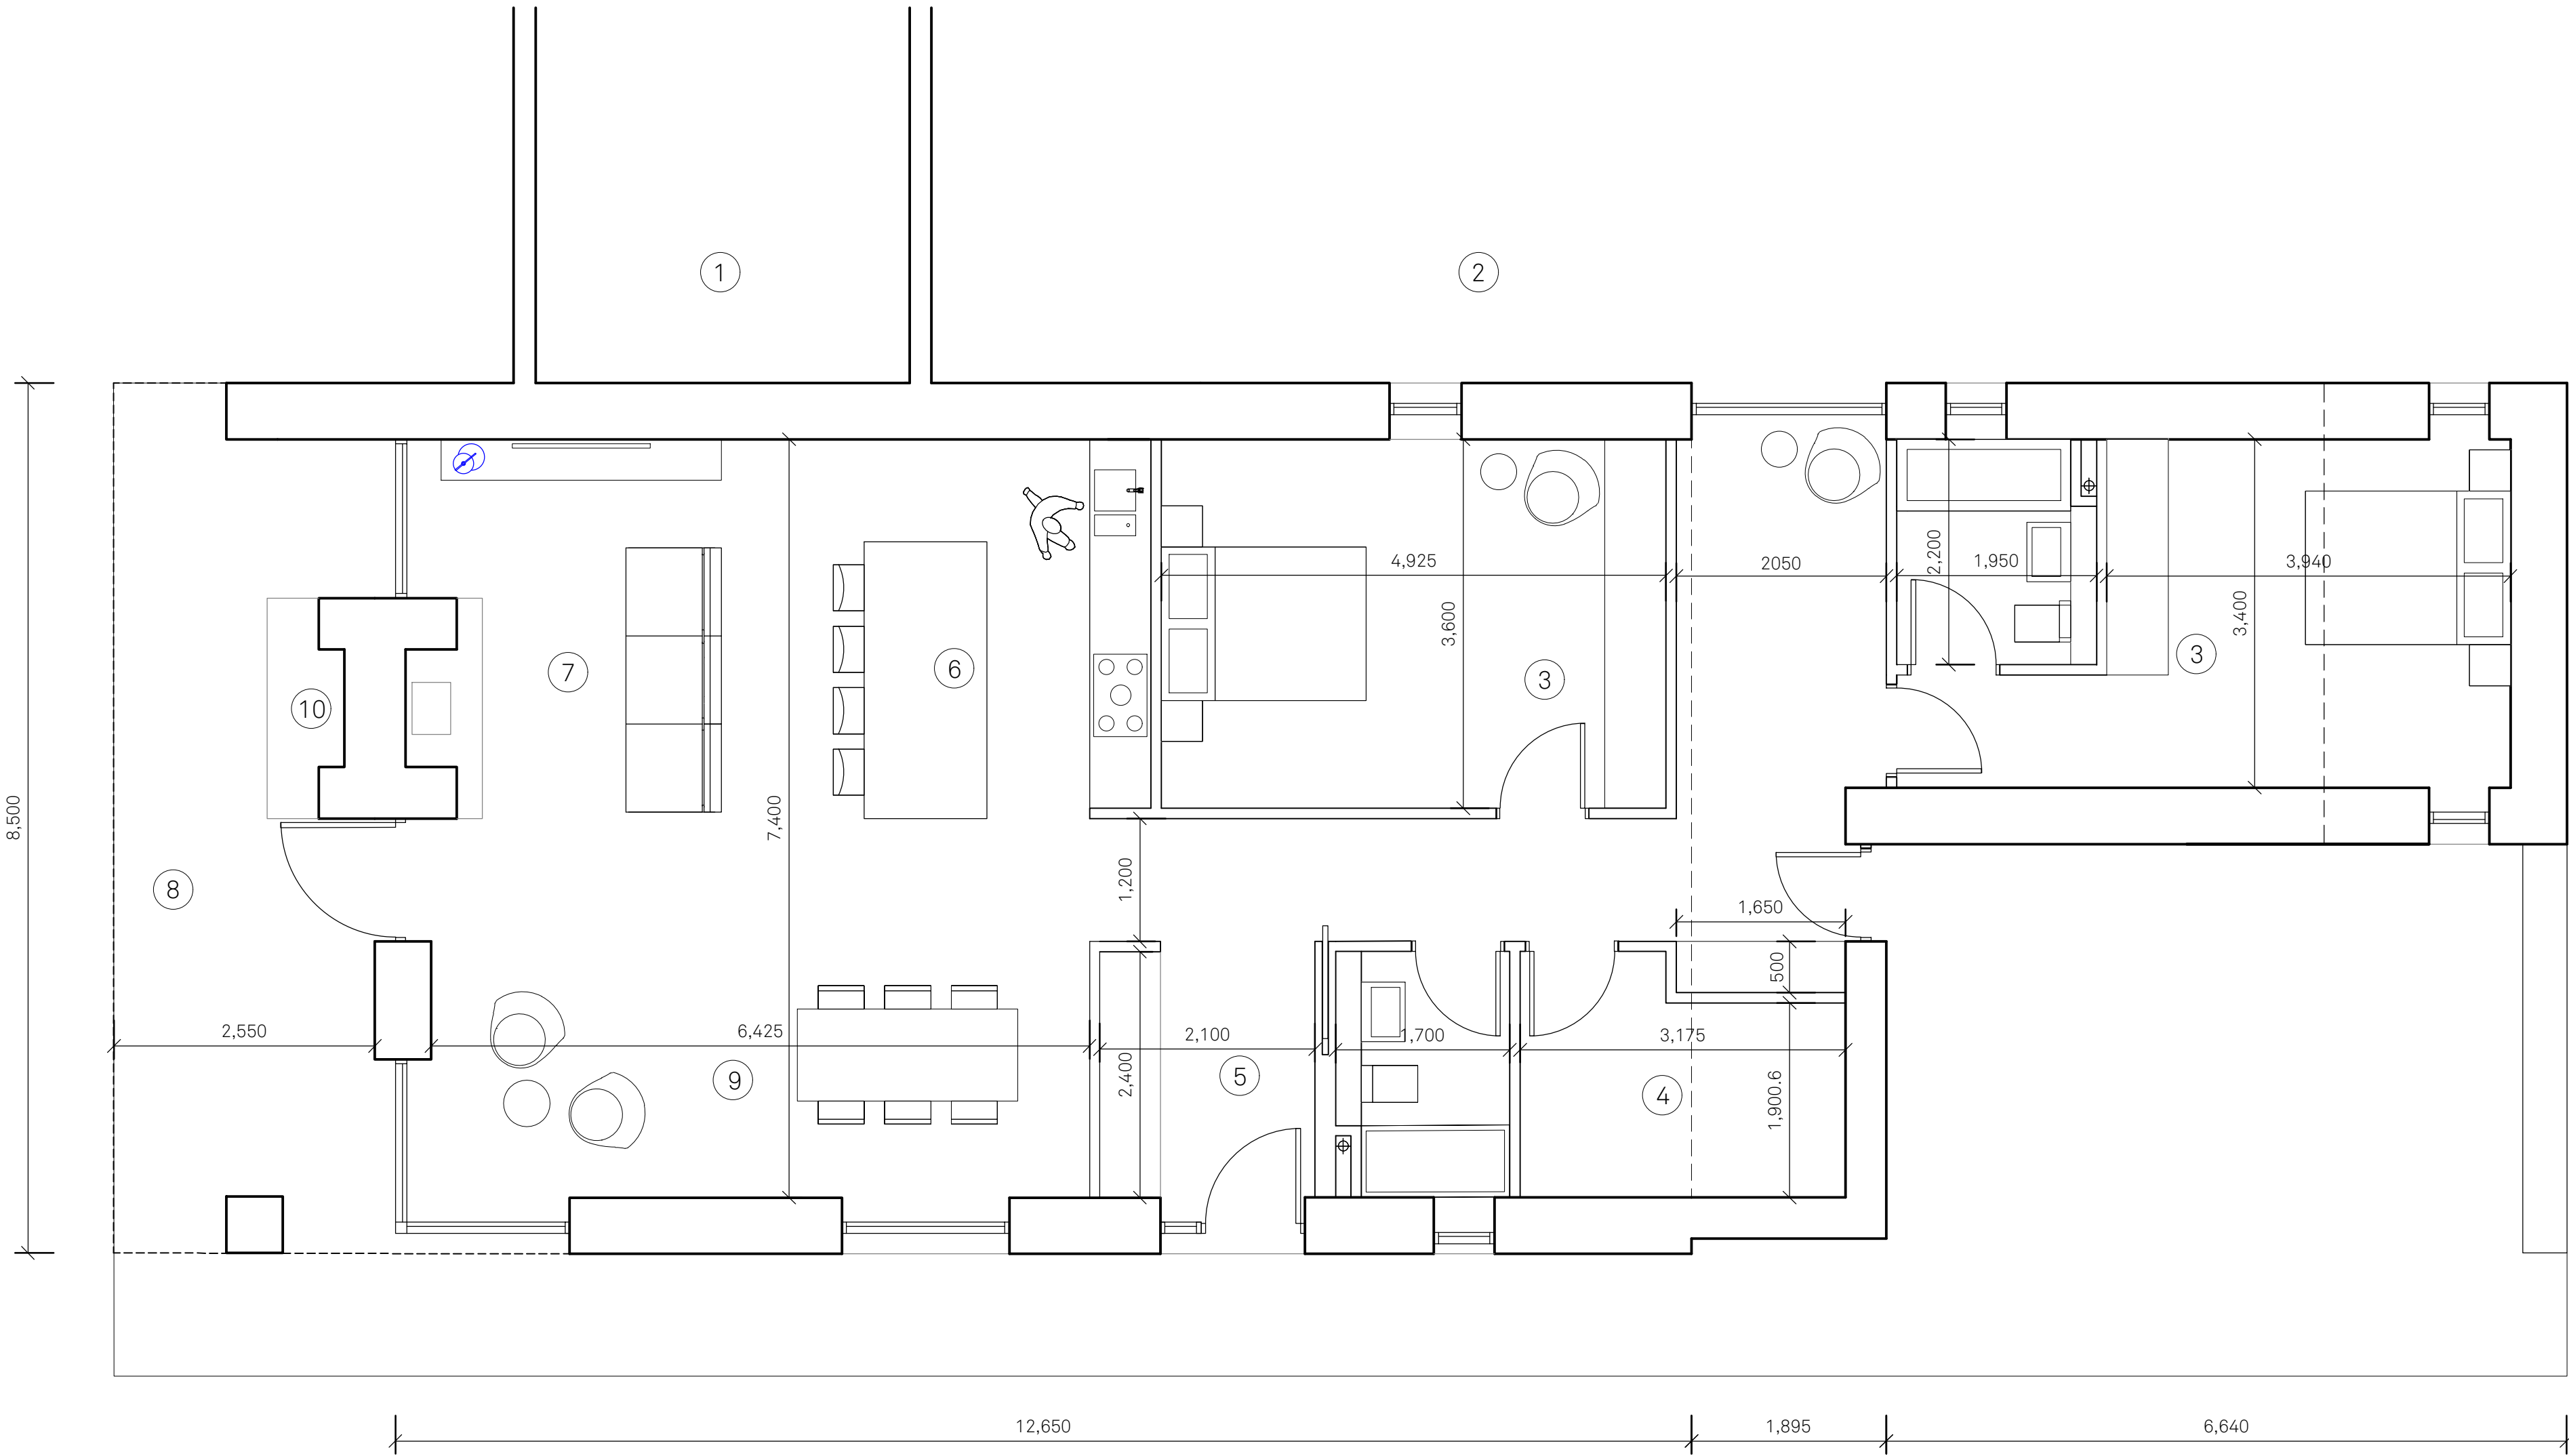

Notes:

Project:	Title:		Scale:
	Marylebone Farm	Ground Floor Plan	1:50 @ A1
Drawn:	Checked:	Status:	Drawing No:
	HB	JM	209-JMA-B1-00-P-A-022200
Rev:	Details:	F 19.04.23 Issue for Information	

Jon Matthews Architects

Union, 2-10 Albert Square, Manchester, M2 6LW0161 974 3690

Copyright of this drawing is vested in Jon Matthews Architects and must not be copied or reproduced without written consent. Figured dimensions only are to be taken from this drawing. Do not scale from this drawing. For full company disclosure please visit [www.jonmatthewsarchitects.com](http://www.jonmatthewsarchitects.com)