


- ① Piggery Store
- ② Shared Courtyard
- ③ Bedroom
- ④ Office
- ⑤ Utility Room
- ⑥ Boot room
- ⑦ Entrance space
- ⑧ Kitchen
- ⑨ Lounge
- ⑩ External covered space
- ⑪ Dining
- ⑫ Fireplace

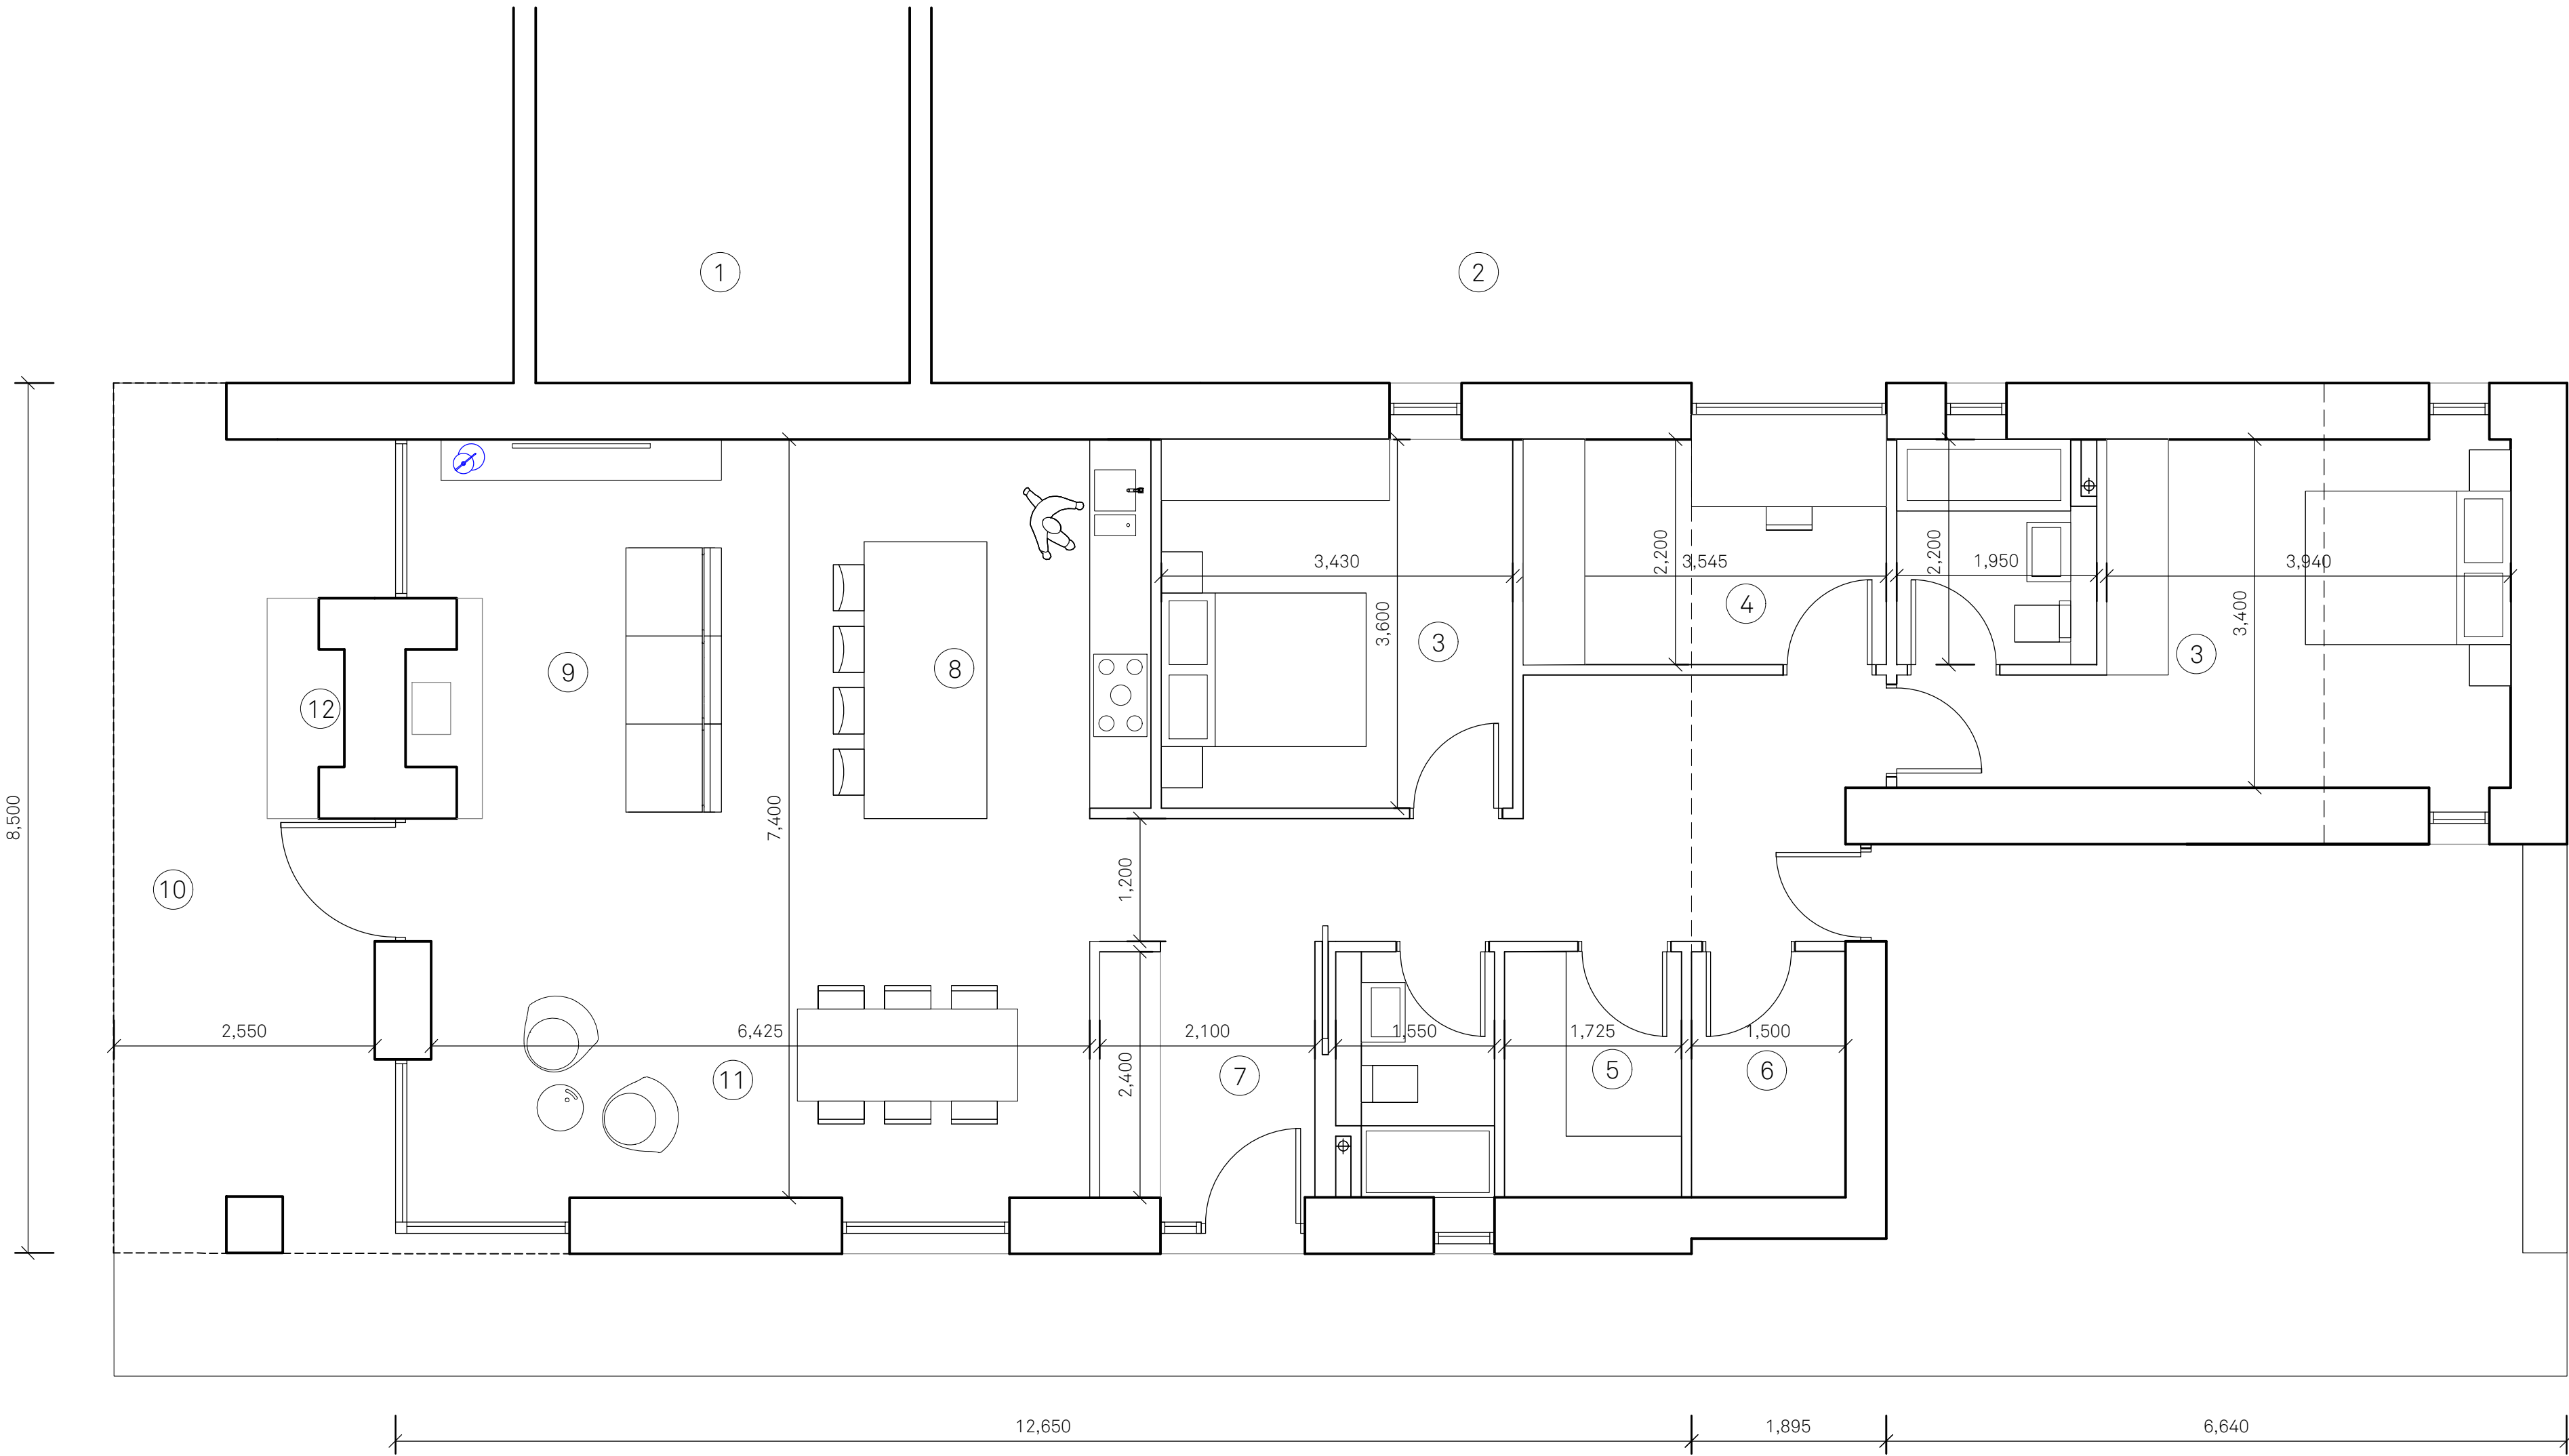

Notes:

Project: Marylebone Farm		Title: Ground Floor Plan	Scale: 1:50 @ A1
Drawn: HB	Checked: JM	Status: Information	Drawing No: 209-JMA-B1-00-P-A-022200
Details: E 27.02.23 Issue for Information			

Jon Matthews Architects

Union, 2-10 Albert Square, Manchester, M2 6LW 0161 974 3690

Copyright of this drawing is vested in Jon Matthews Architects and must not be copied or reproduced without written consent. Figured dimensions only are to be taken from this drawing. Do not scale from this drawing. For full company disclosure please visit www.jonmatthewsarchitects.com