


- ① Piggery Store
- ② Shared Courtyard
- ③ Standing Seem Roof
- ④ Solar Panels
- ⑤ Roof Lights
- ⑥ Flat Roof

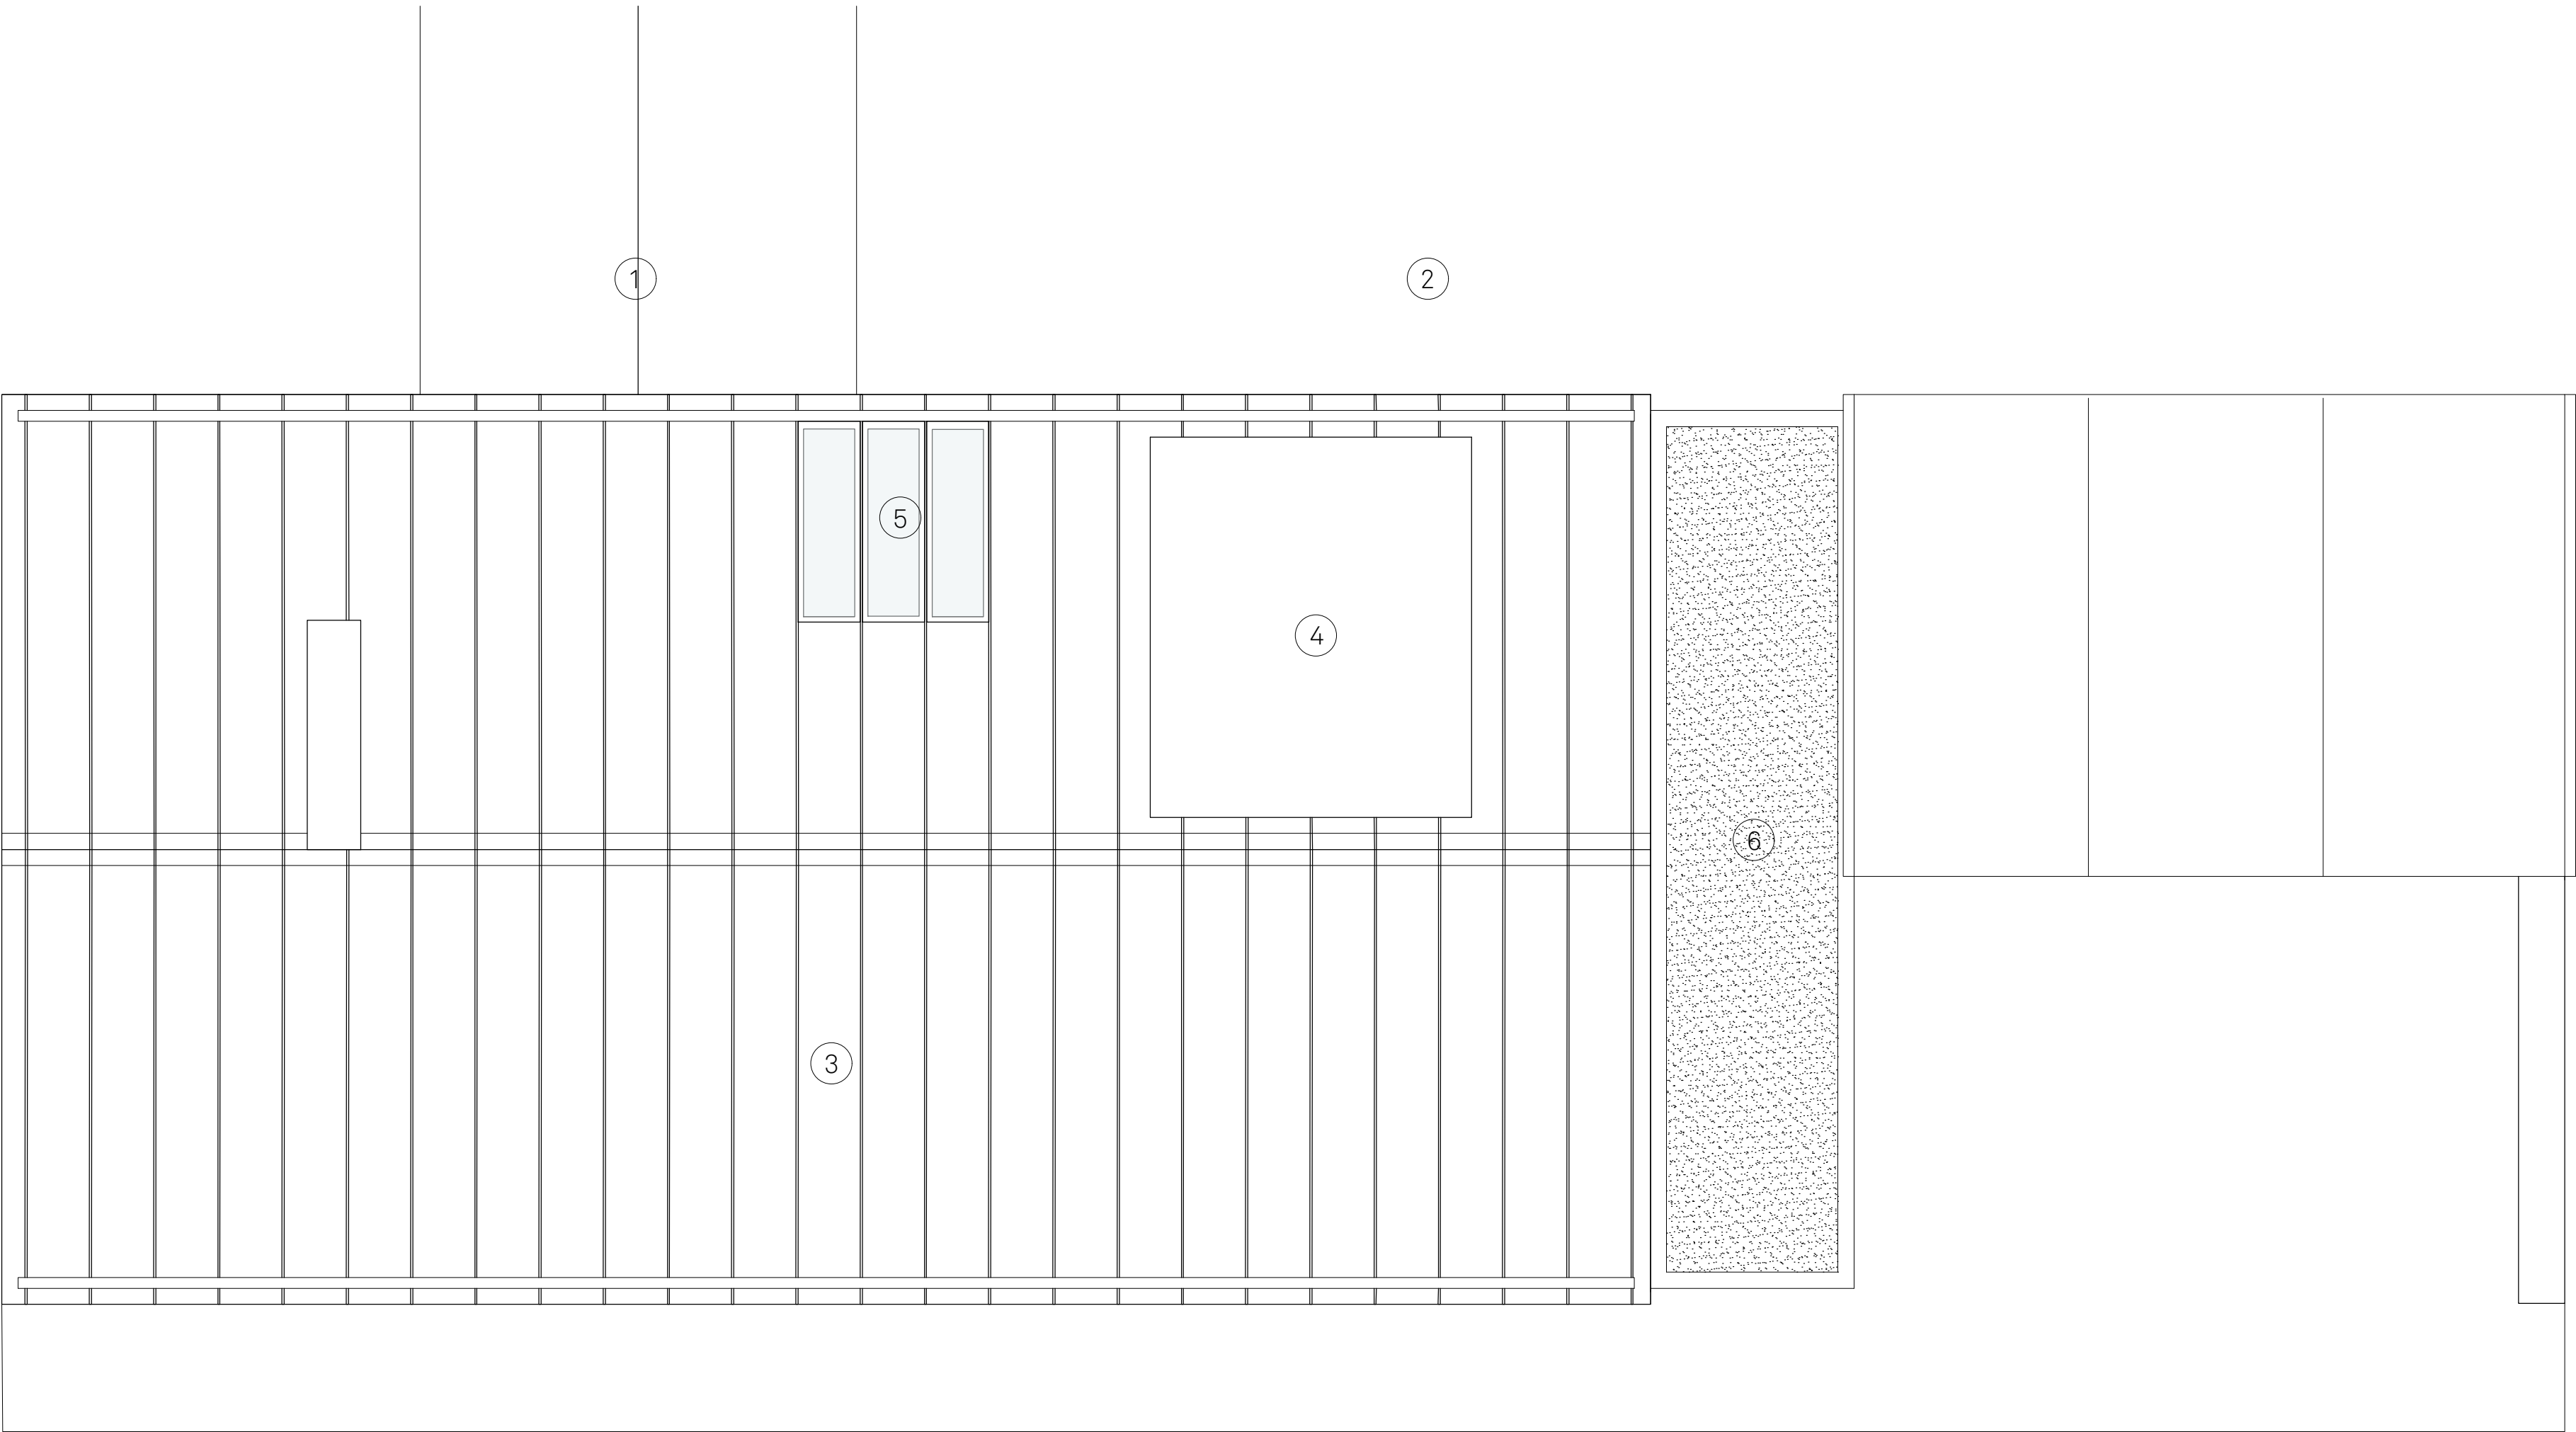

Notes:

Project: Marylebone Farm		Title: Roof Plan	Scale: 1:50 @ A1
Drawn: HB	Checked: JM	Status: Information	Drawing No: 209-JMA-B1-RF-P-A-022201
Details: A 27.02.23 Issue for Information			

Jon Matthews Architects

Union, 2-10 Albert Square, Manchester, M2 6LW0161 974 3690

Copyright of this drawing is vested in Jon Matthews Architects and must not be copied or reproduced without written consent. Figured dimensions only are to be taken from this drawing. Do not scale from this drawing. For full company disclosure please visit www.jonmatthewsarchitects.com