



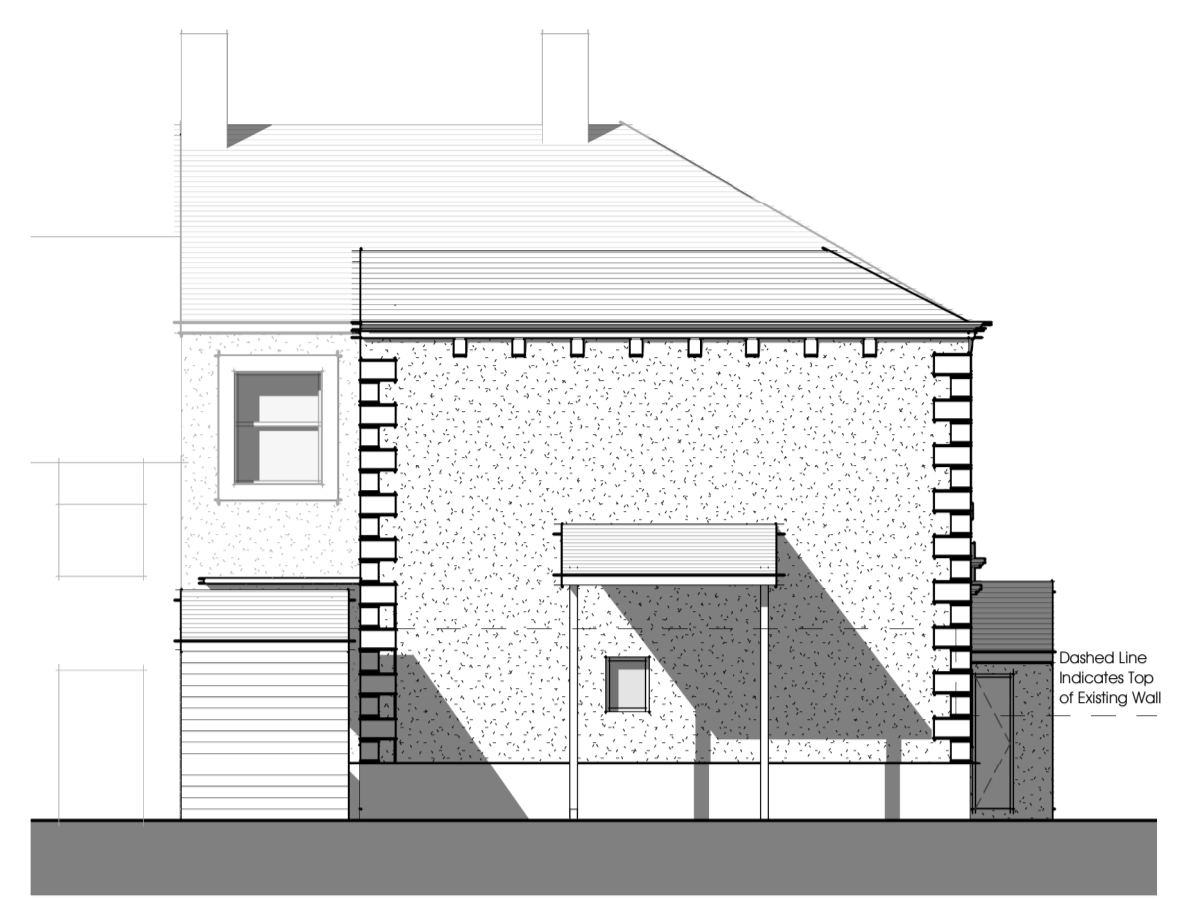

E1 Existing Front Elevation (South)
1 : 100

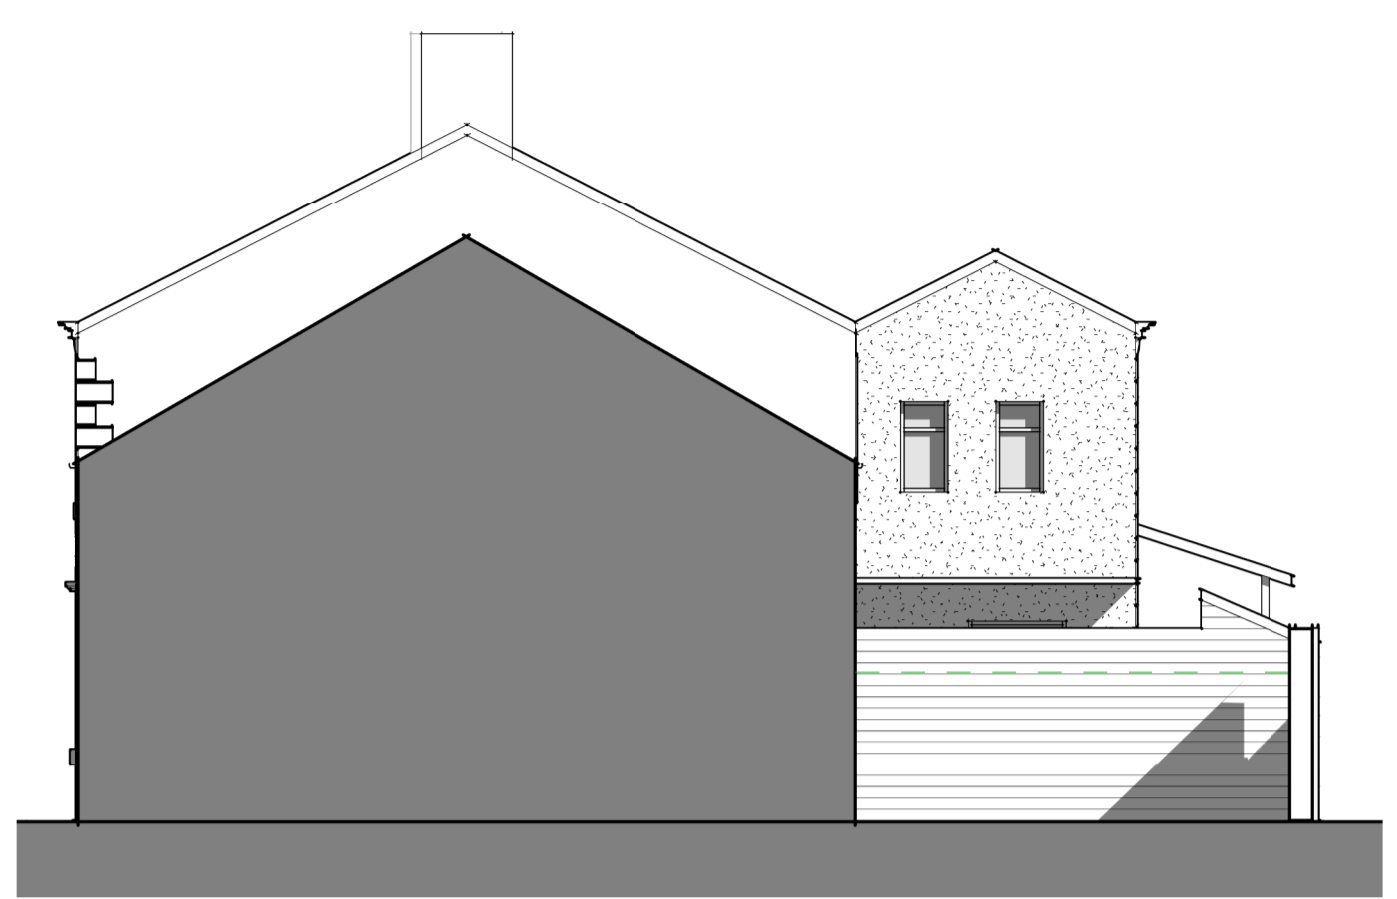

E2 Existing Side Elevation (West)
1 : 100



E3 Existing Side Elevation (North)
1 : 100




E4 Existing Side Elevation (East)
1 : 100



P1 Proposed Front Elevation (South)
1 : 100




P2 Proposed Side Elevation (West)
1 : 100

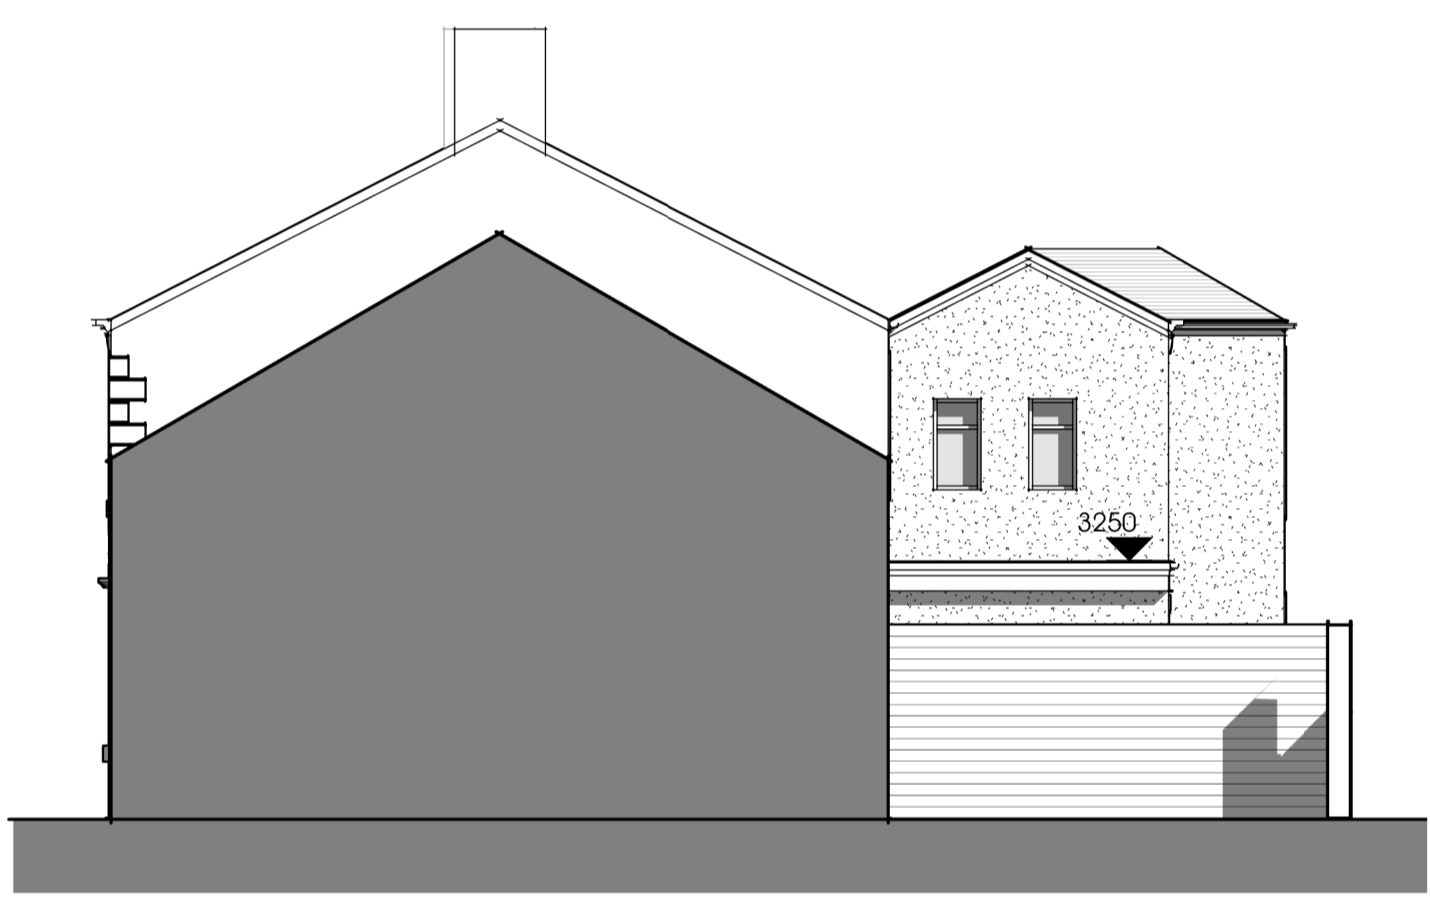

P3 Proposed Side Elevation (North)
1 : 100



P4 Proposed Side Elevation (East)
1 : 100

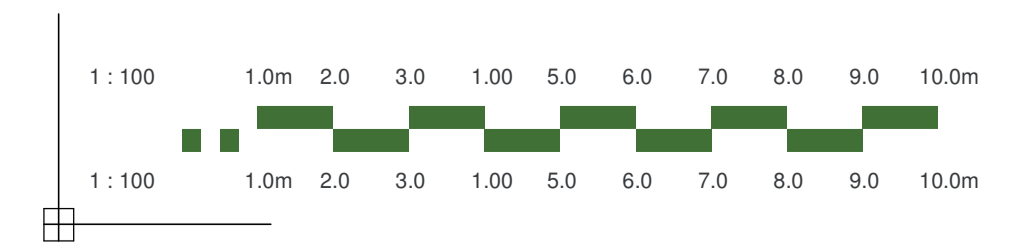

Note:
Do not scale drawing. All dimensions and levels to be checked on site and any discrepancies to be reported immediately before the commencement of work. Drawing to be read in conjunction with all relevant drawings and specifications.



PROJECT NAME & LOCATION Royal Oak Inn, Clitheroe	
DRAWING TITLE Existing and Proposed Elevations	

PROJECT NO.	DWG NO.	REV.	DRAWN.	CHECK.
AM63	002	B	JS	GW
SCALE 1 : 100		@ A1		

UNIT 5 CUNNINGHAM COURT
LIONS DRIVE
SHADSWORTH BUSINESS PARK
BLACKBURN
BB1 2GX
T. +44 (0) 1254 774943
E. INFO@ALDROCK.CO.UK

STATUS PLANNING	DATE 27/02/23
--------------------	------------------