


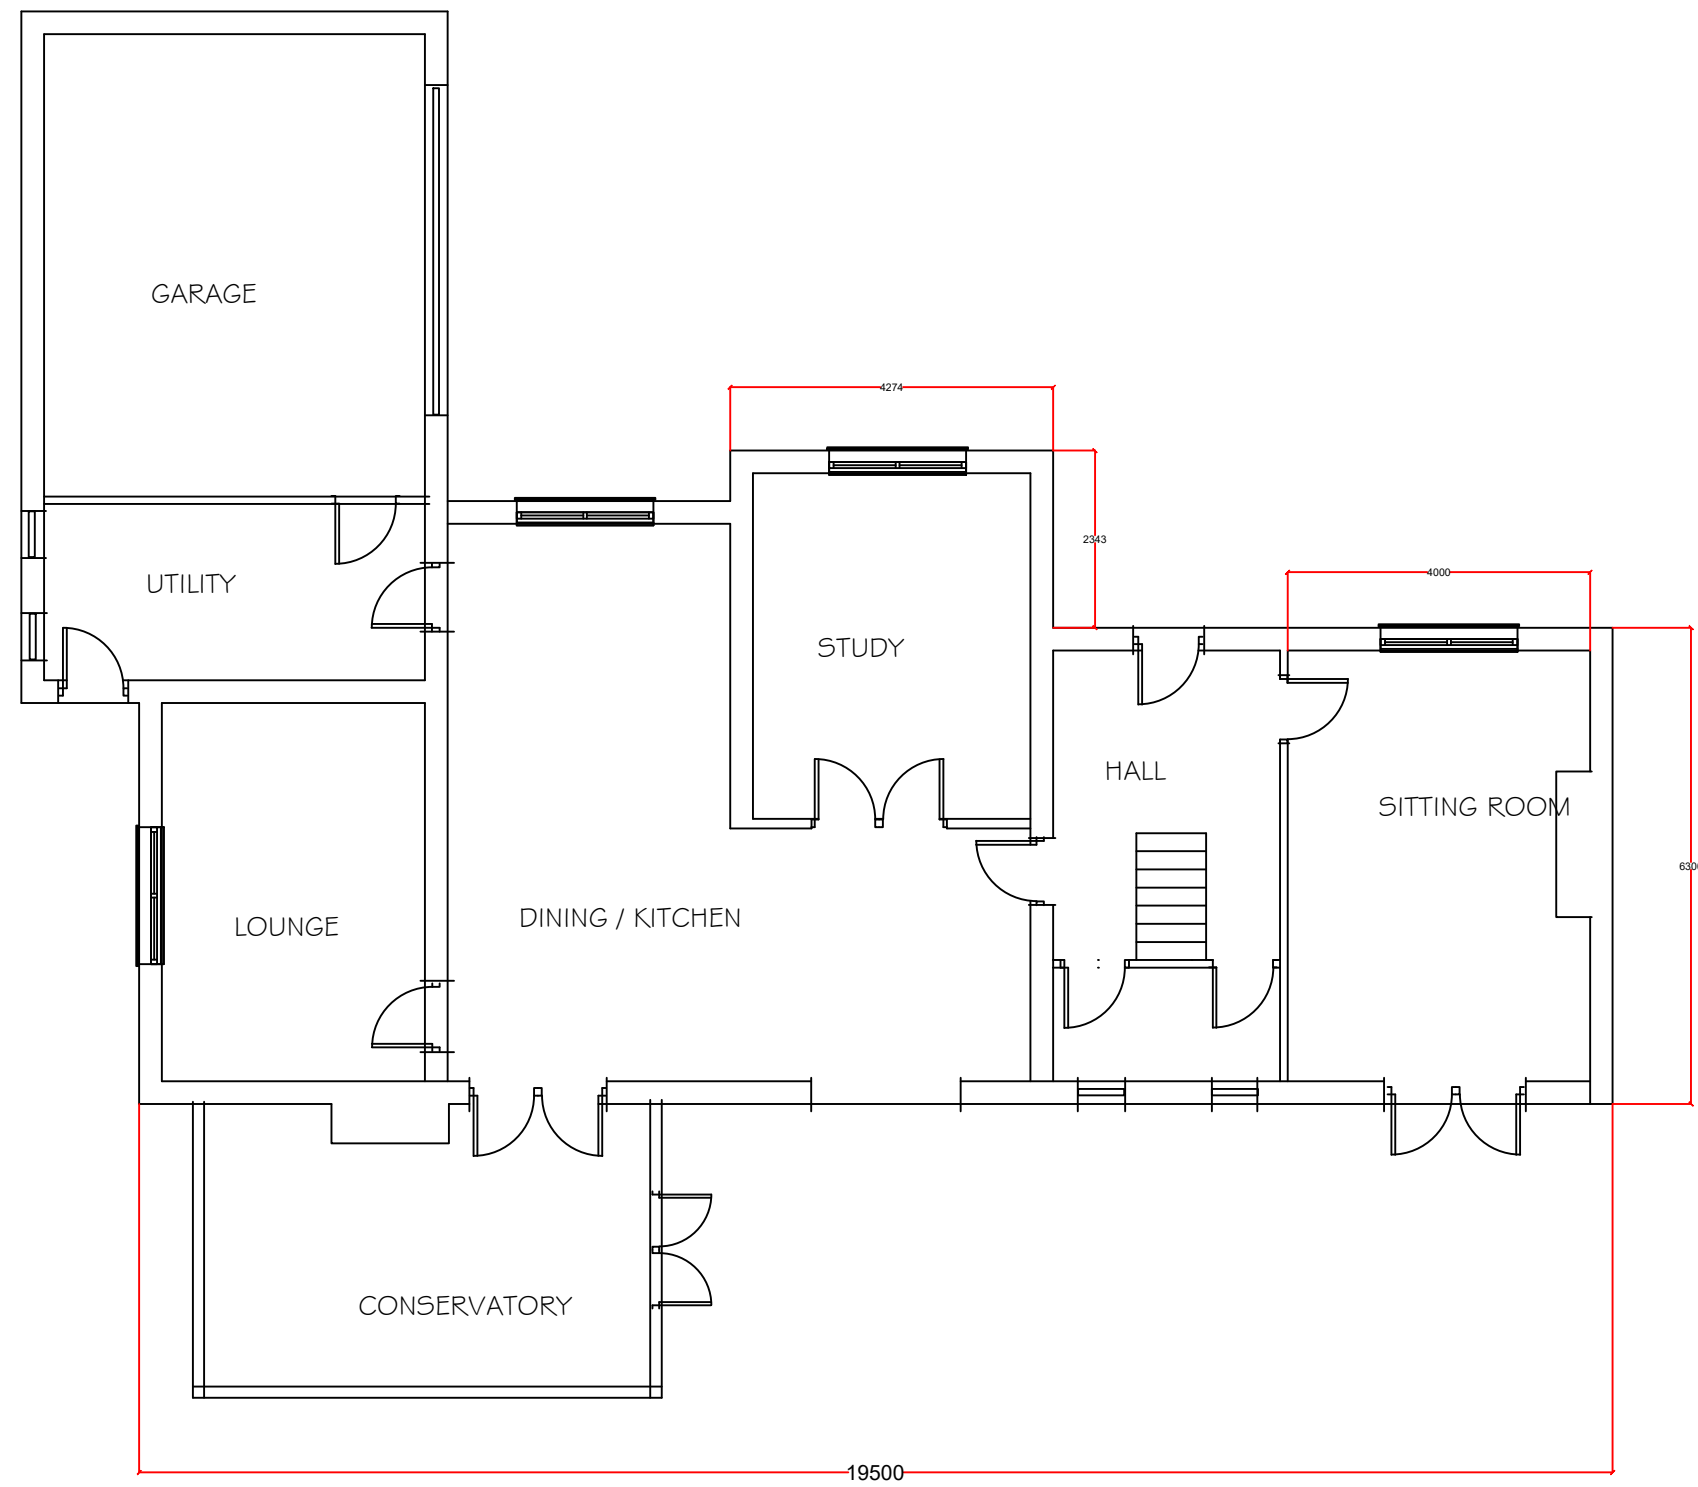

GROUND FLOOR PLAN



FIRST FLOOR PLAN



NORTH EAST ELEVATION



SOUTH WEST ELEVATION



NORTH WEST ELEVATION

Notes.

notes.

FOR PLANNING APPROVAL
THIS DRAWING REPRESENTS THE
EXISTING HOUSE ARRANGEMENT
PRIOR TO THE WORKS AS
APPROVED UNDER PLANNING
REFERENCE 3/2022/0995

Project .

1 RIBBLESDALE AVENUE
WILPSHIRE
BB1 9LY

Client.

TERESA ROBERTS

drawing title:

EXISTING HOUSE PLANS AND
ELEVATIONS

status.

scale.

1:100 AT A1

Drawn by:

checked:

PH

Date.

21 APRIL 23

project no.

PHA/788

dig. no.

3000

rev.