




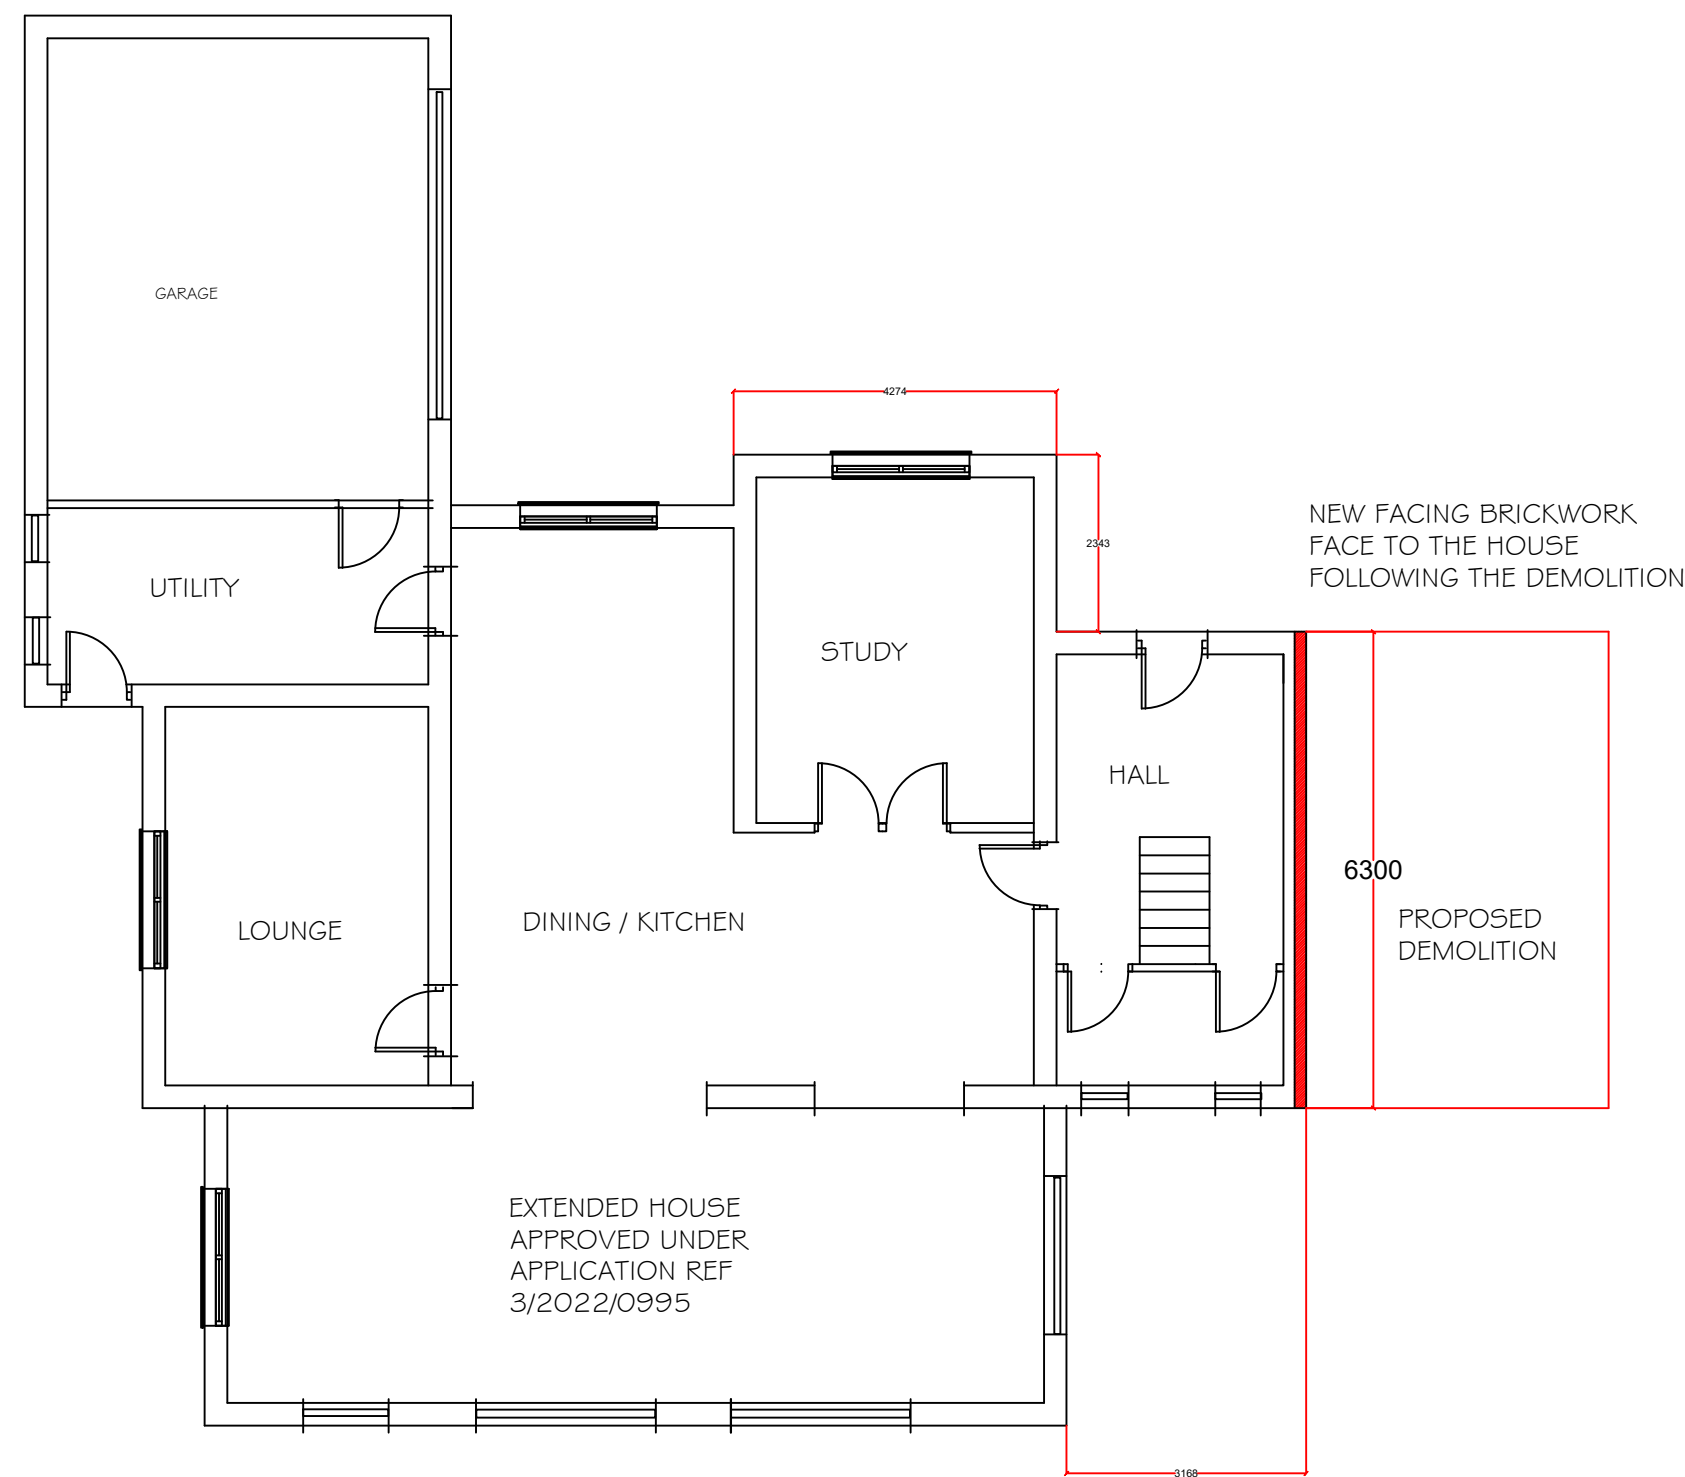


GROUND FLOOR PLAN

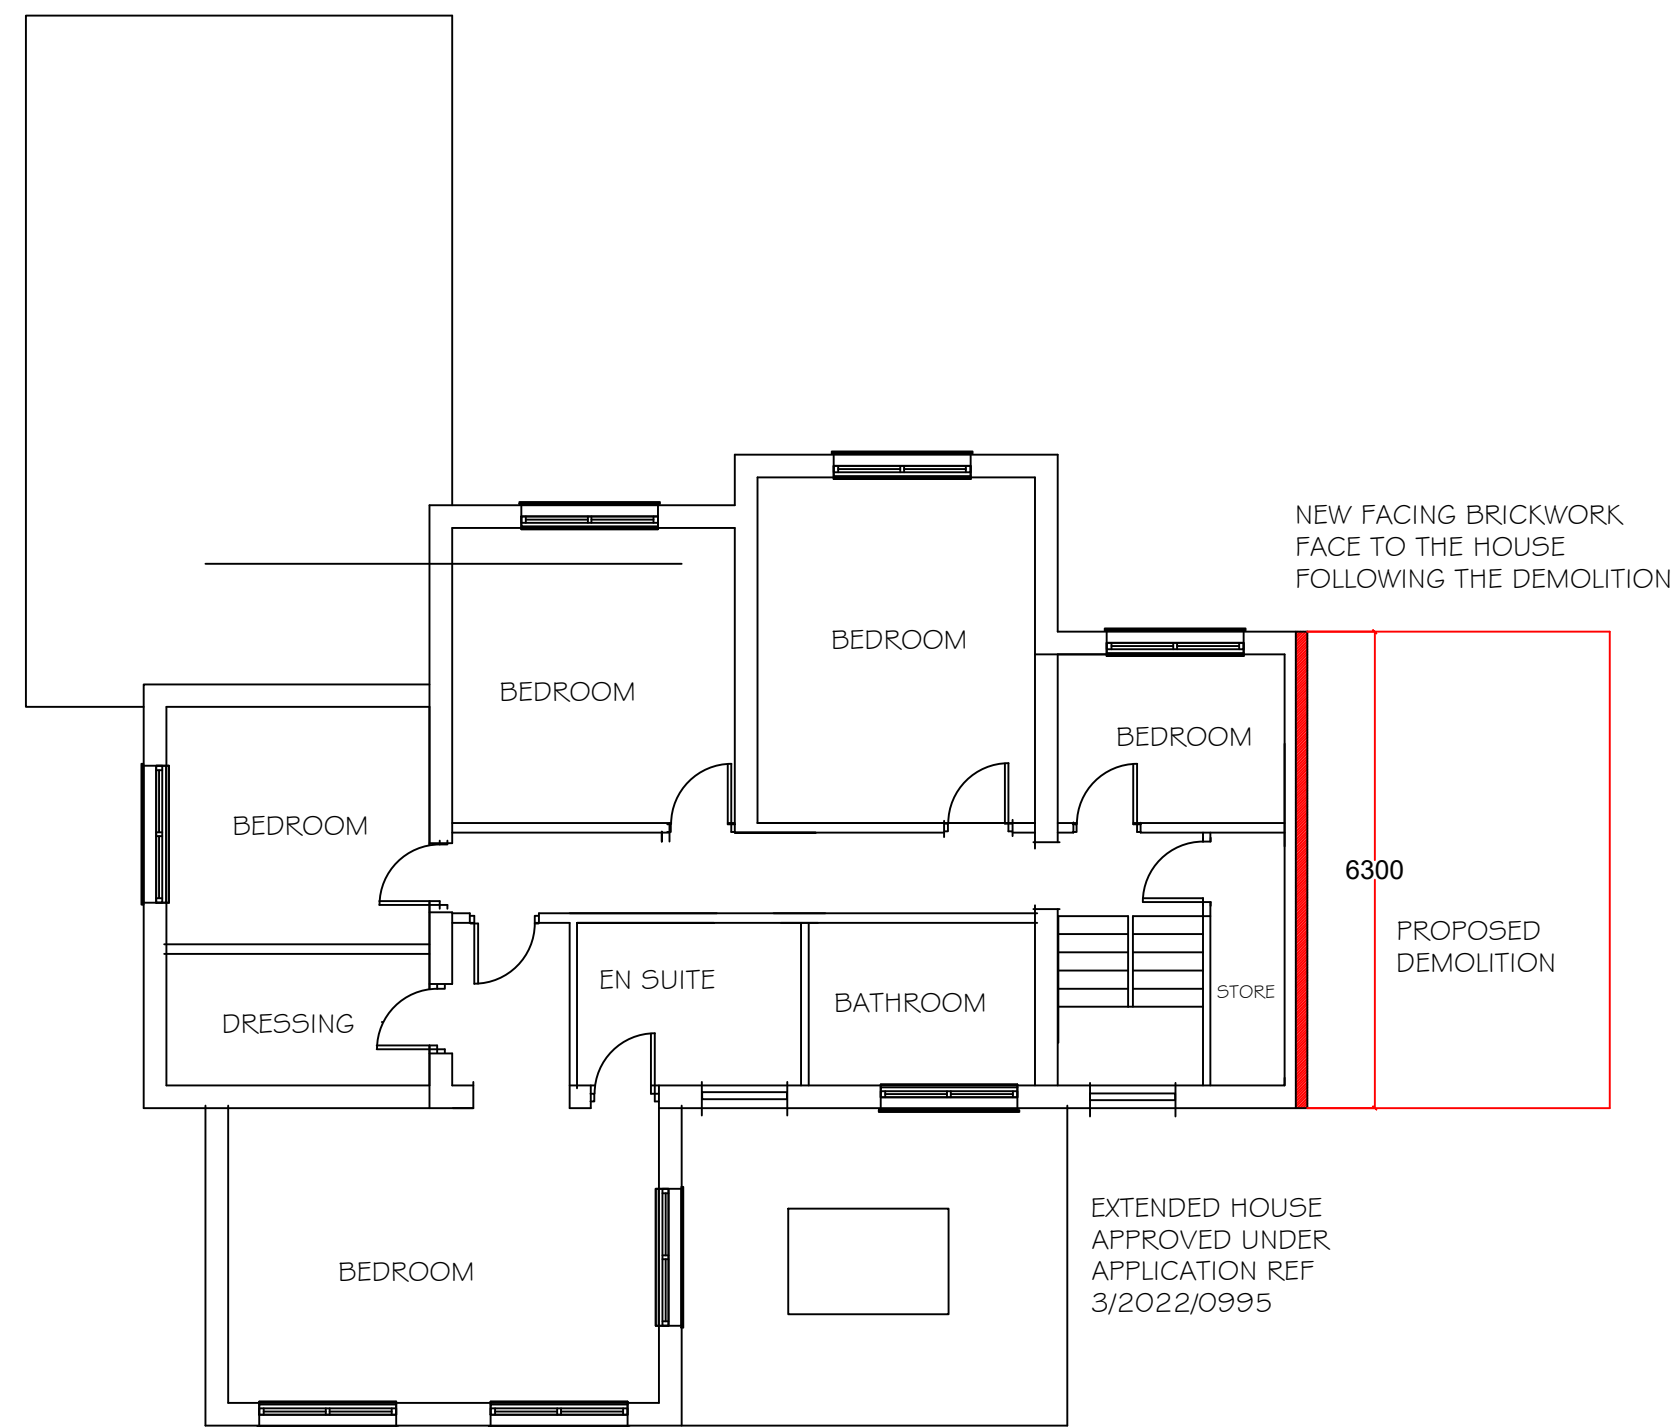

FIRST FLOOR PLAN

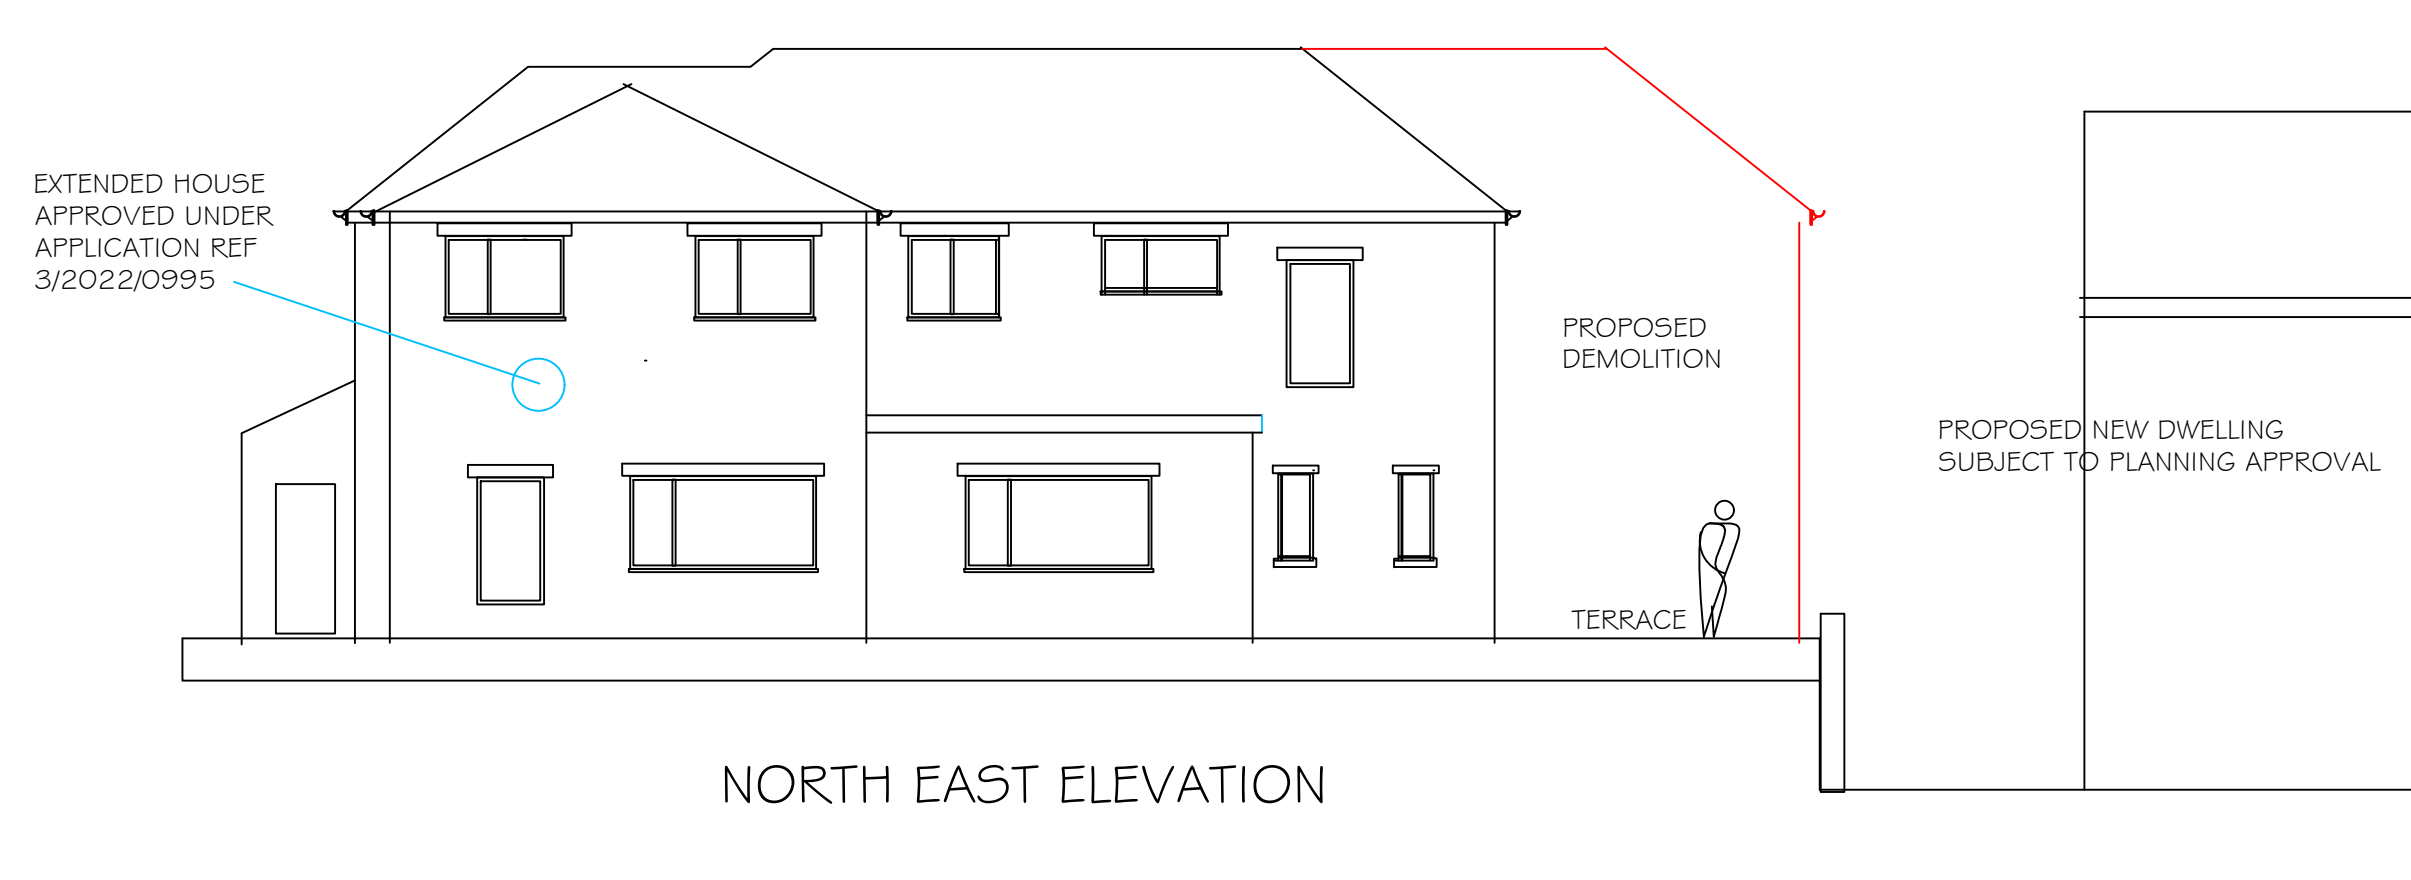

NORTH EAST ELEVATION

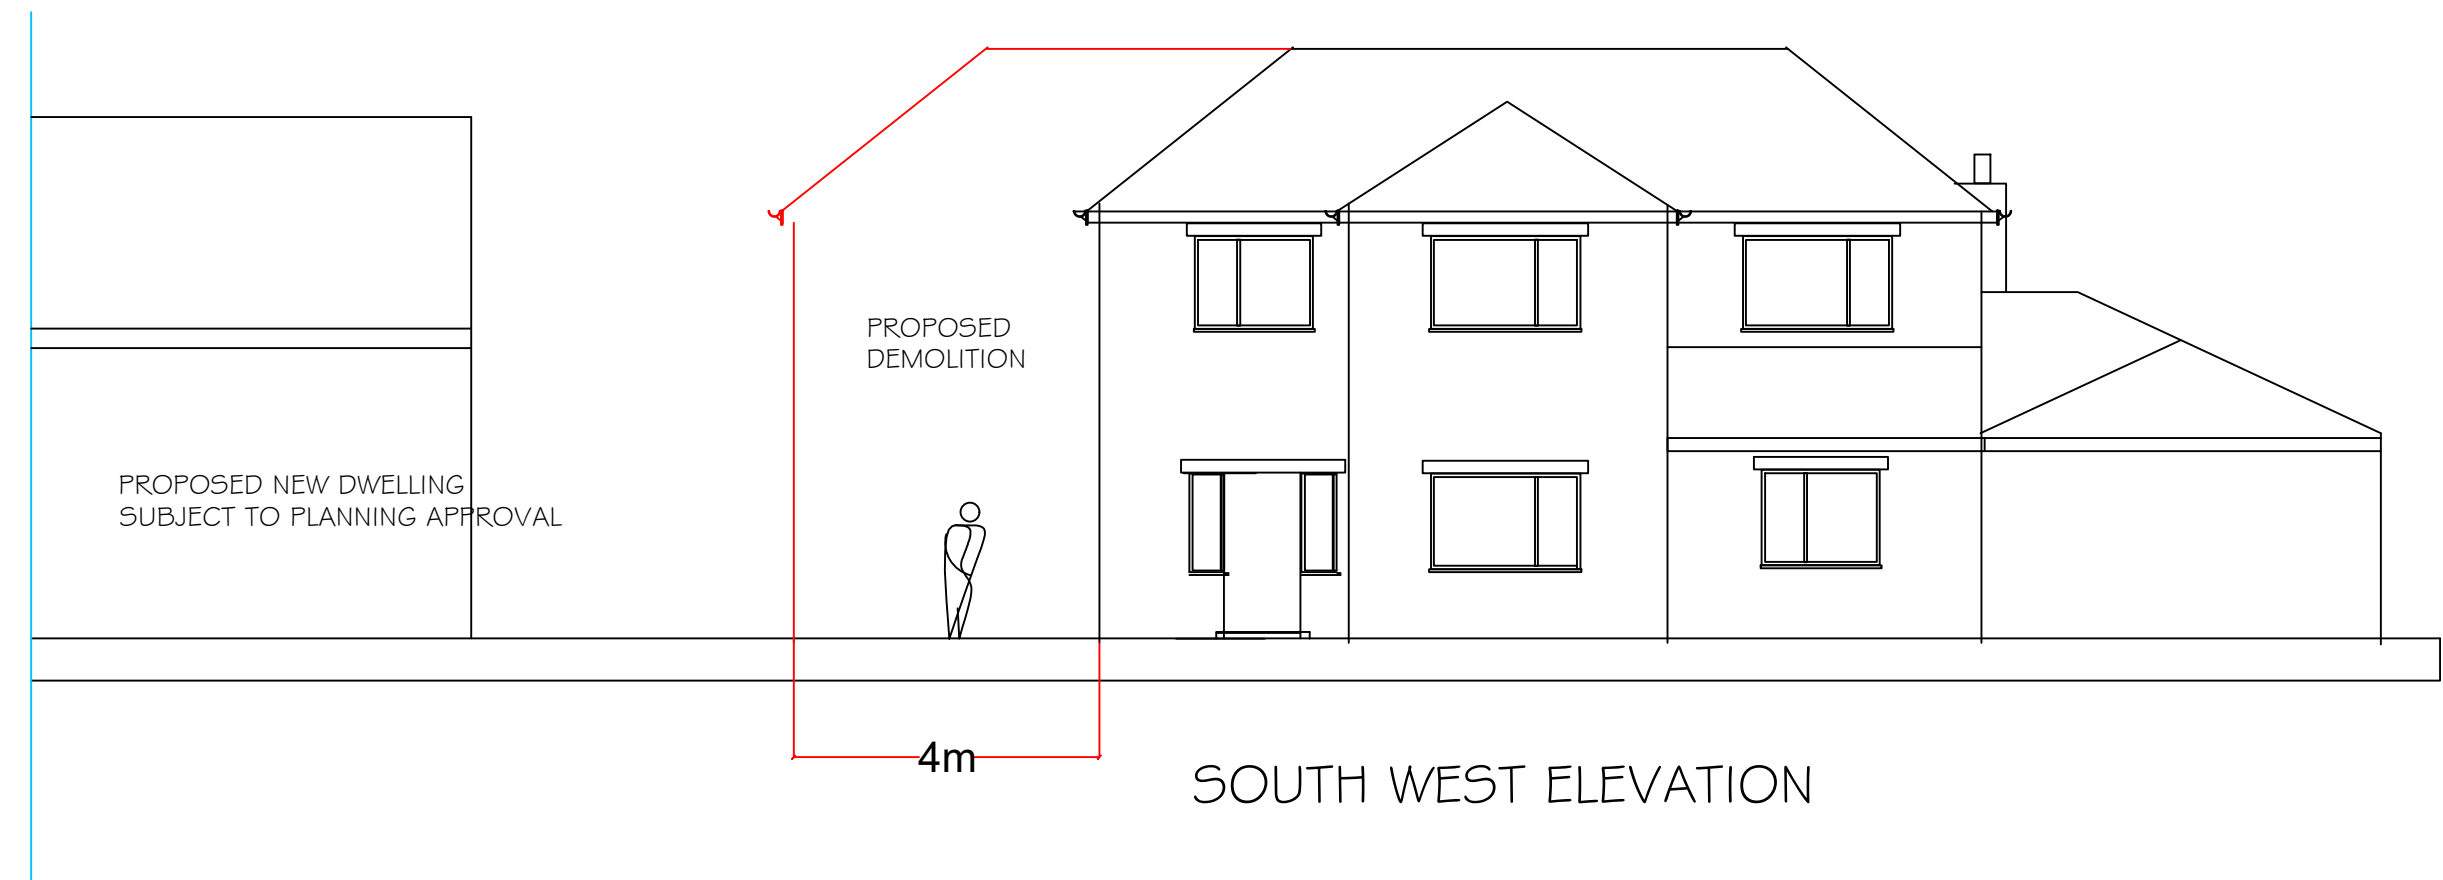

SOUTH WEST ELEVATION



NORTH WEST ELEVATION

Notes.

notes.

FOR PLANNING APPROVAL
THIS DRAWING REPRESENTS THE
EXISTING HOUSE ARRANGEMENT
AS APPROVED UNDER THE
RECENT PLANNING APPROVAL
REFERENCE 3/2022/0995

Project .

1 RIBBLESDALE AVENUE
WILPSHIRE
BB1 9LY

Client.

TERESA ROBERTS

Drawing title:

PLANS AND ELEVATIONS OF
THE EXISTING HOUSE
POST DEMOLITION

Status.

Scale.

1:100 AT A1

Drawn by:

checked: PH

Date.

21 APRIL 23

Project no.

PHA/788

sig. no.

4000

rev.