



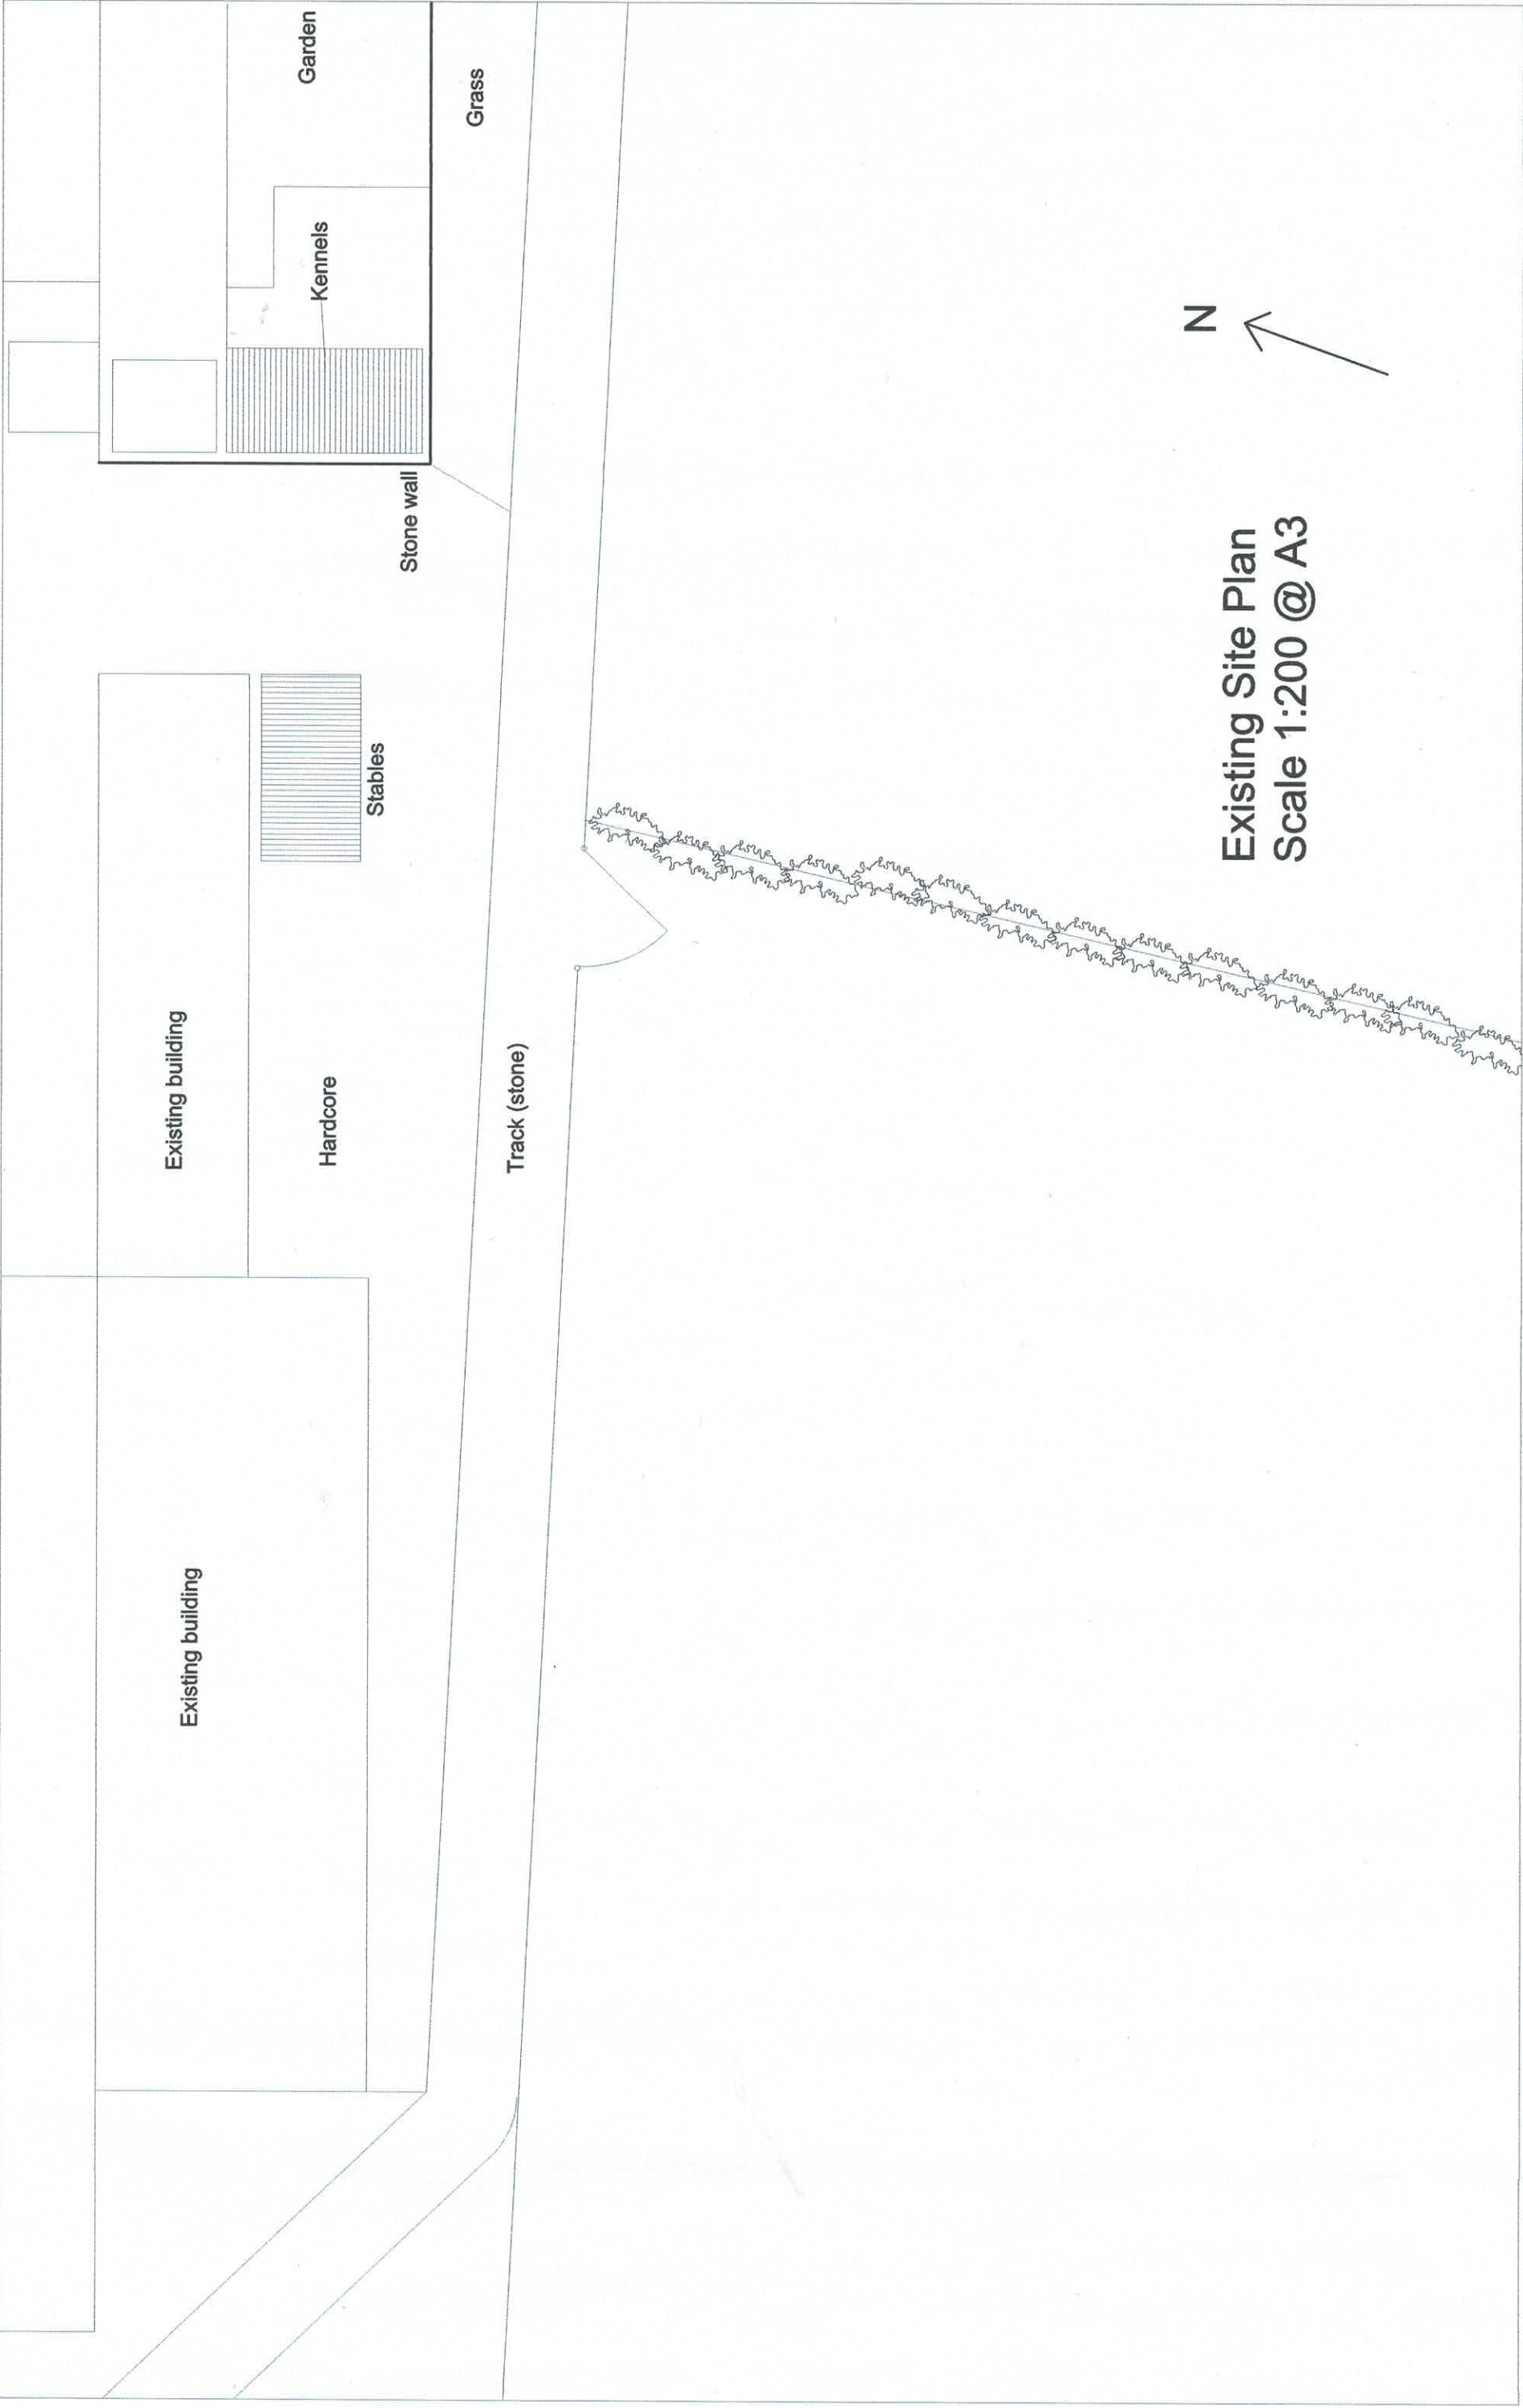

Existing Site Plan
Scale 1:200 @ A3

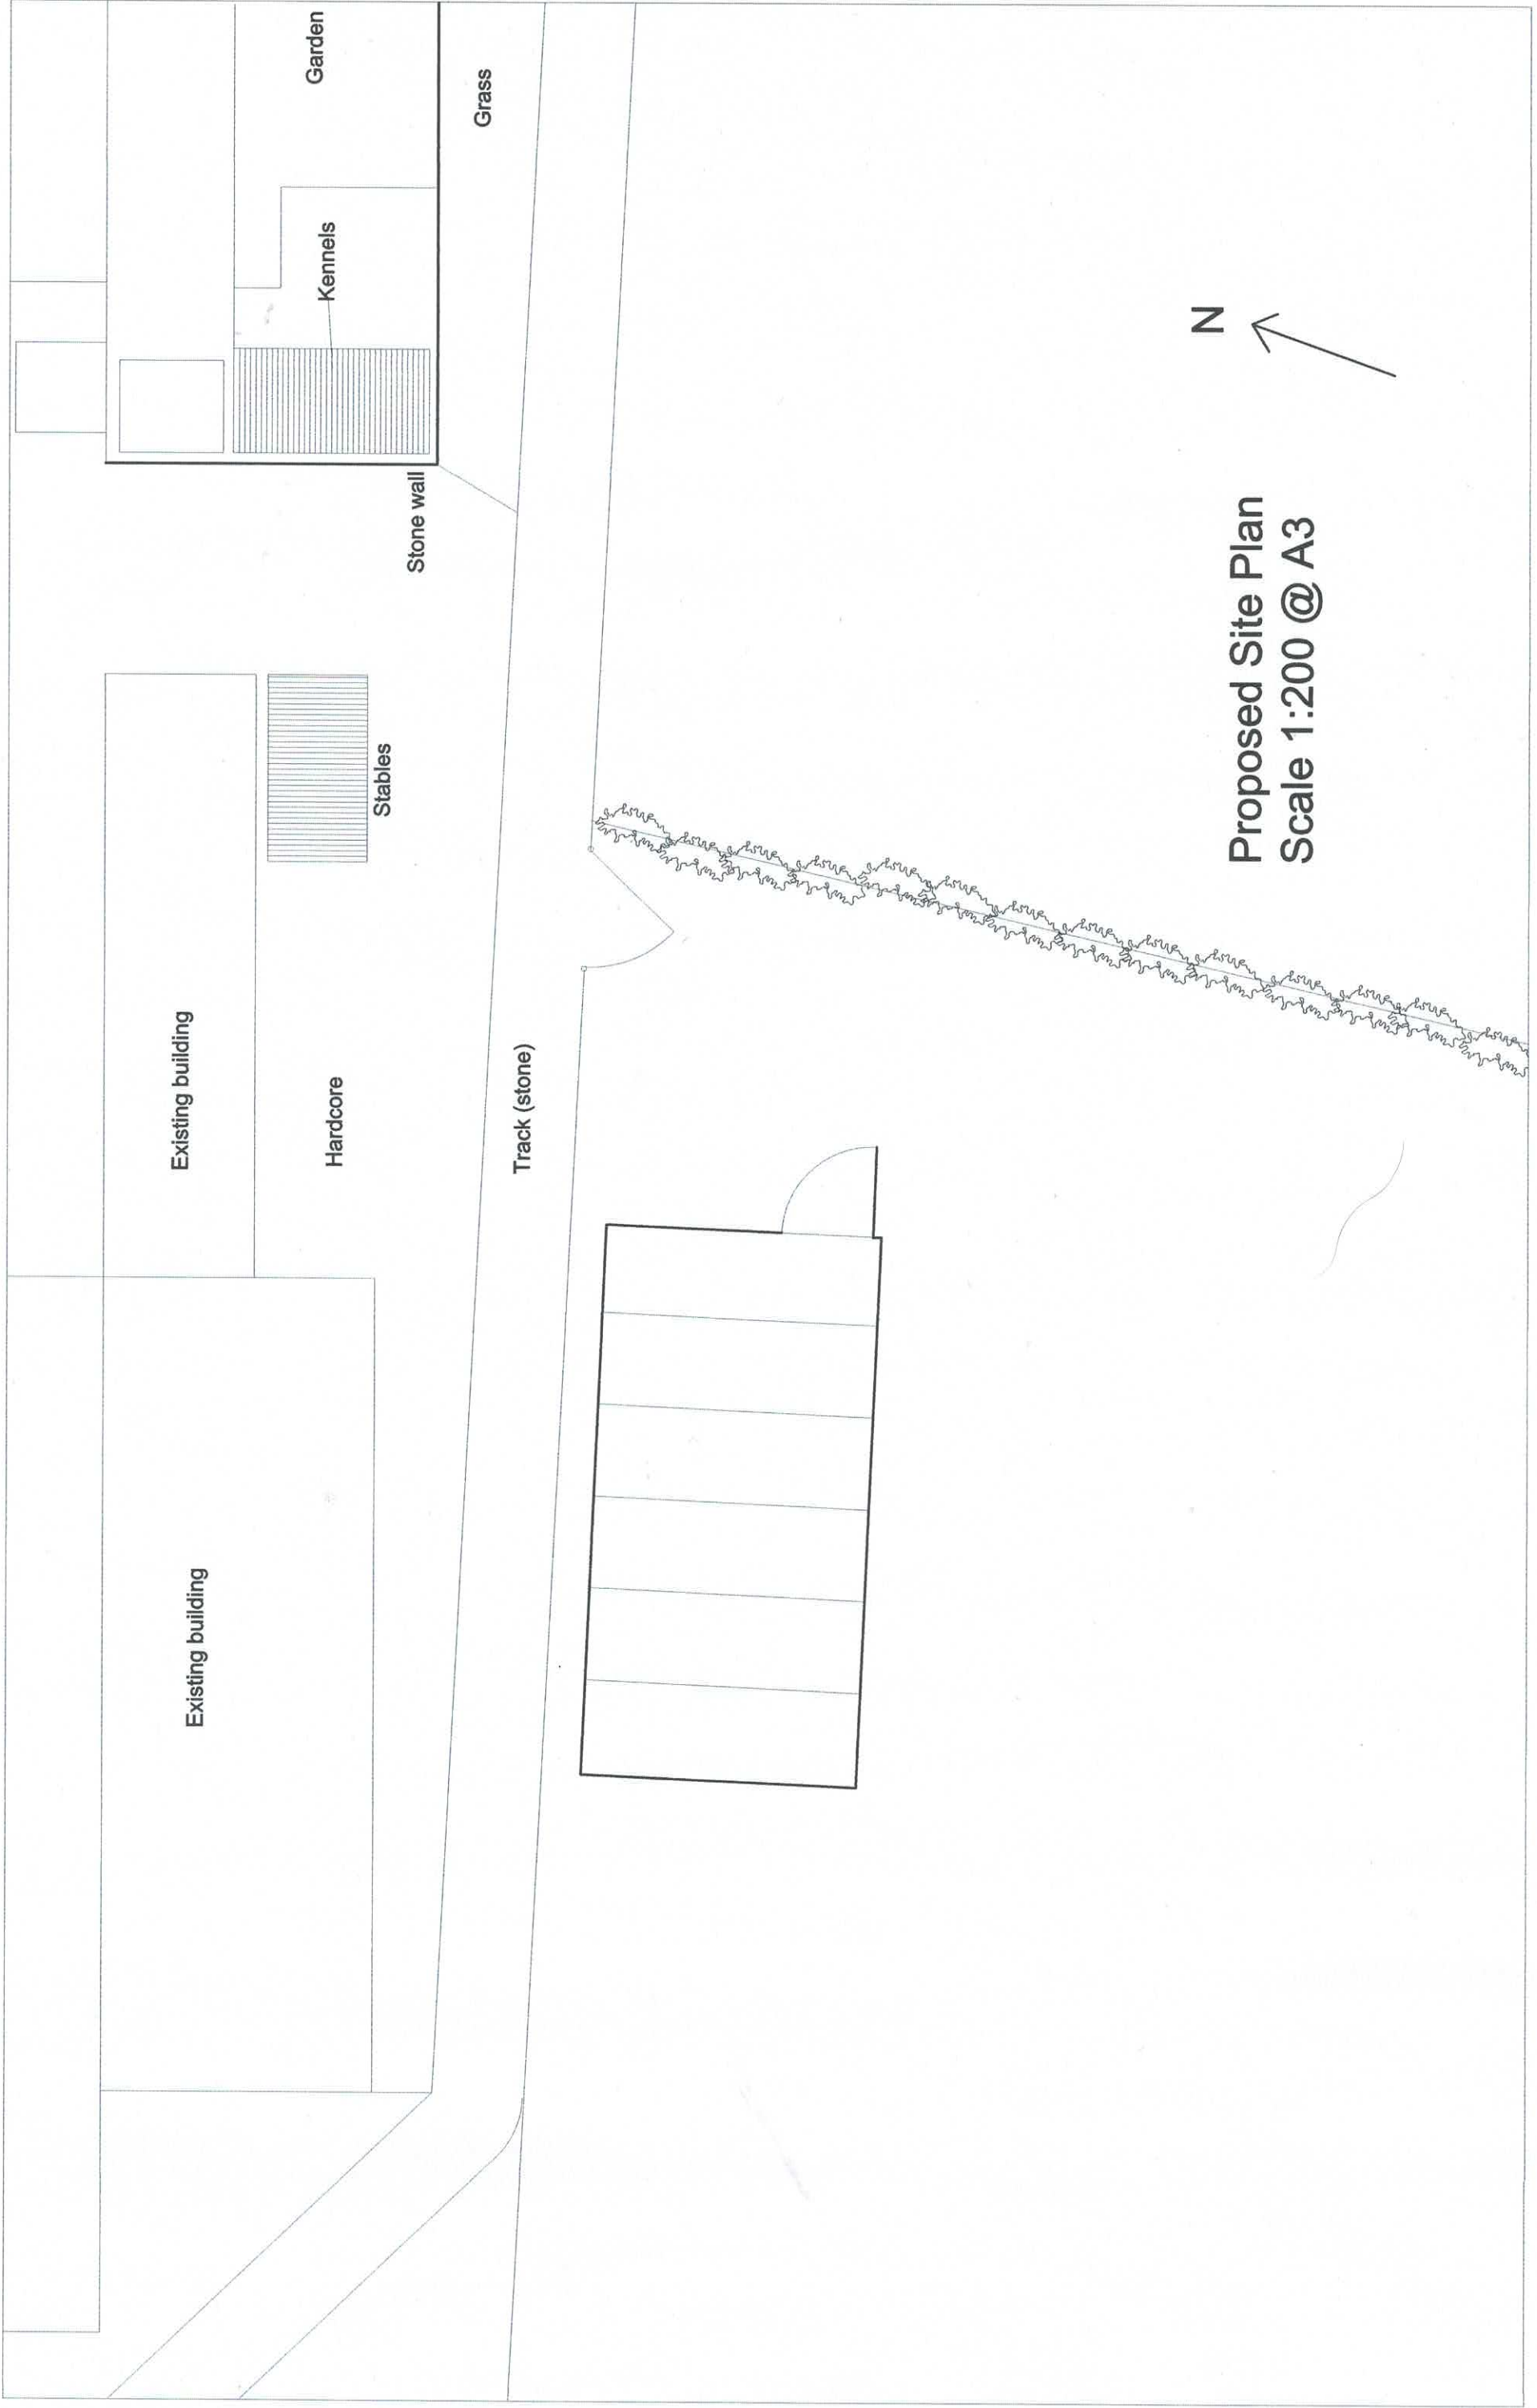

Existing building

Existing building

Garden

Kennels

Stables

Hardcore

Stone wall

Grass

Track (stone)

N

Proposed Site Plan
Scale 1:200 @ A3