




North Elevation

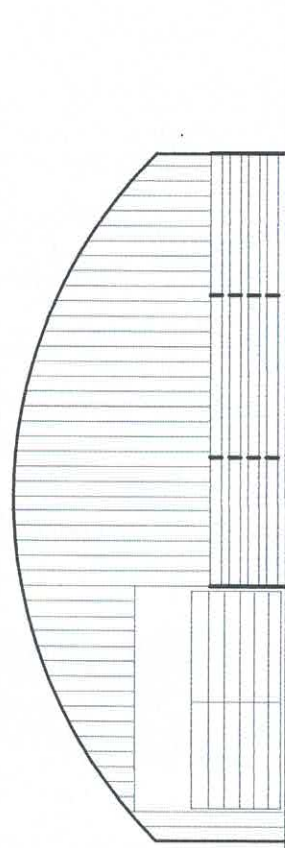

South Elevation

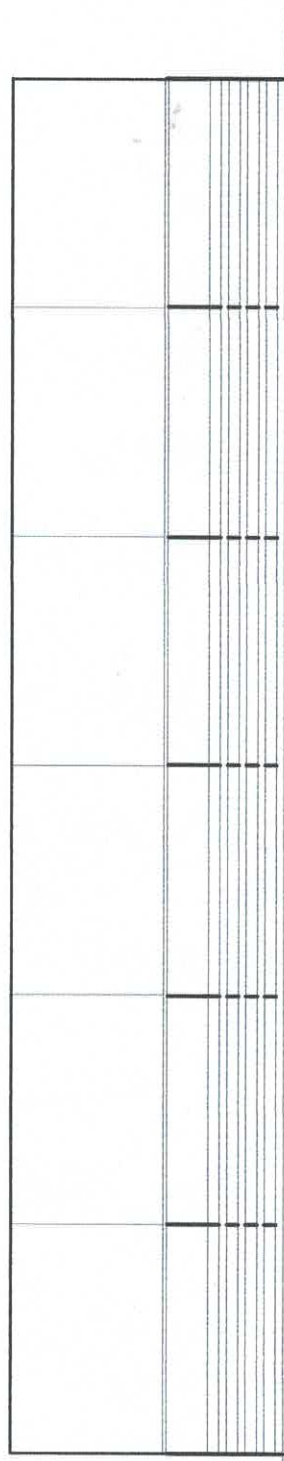

Side (East & West Elevations)

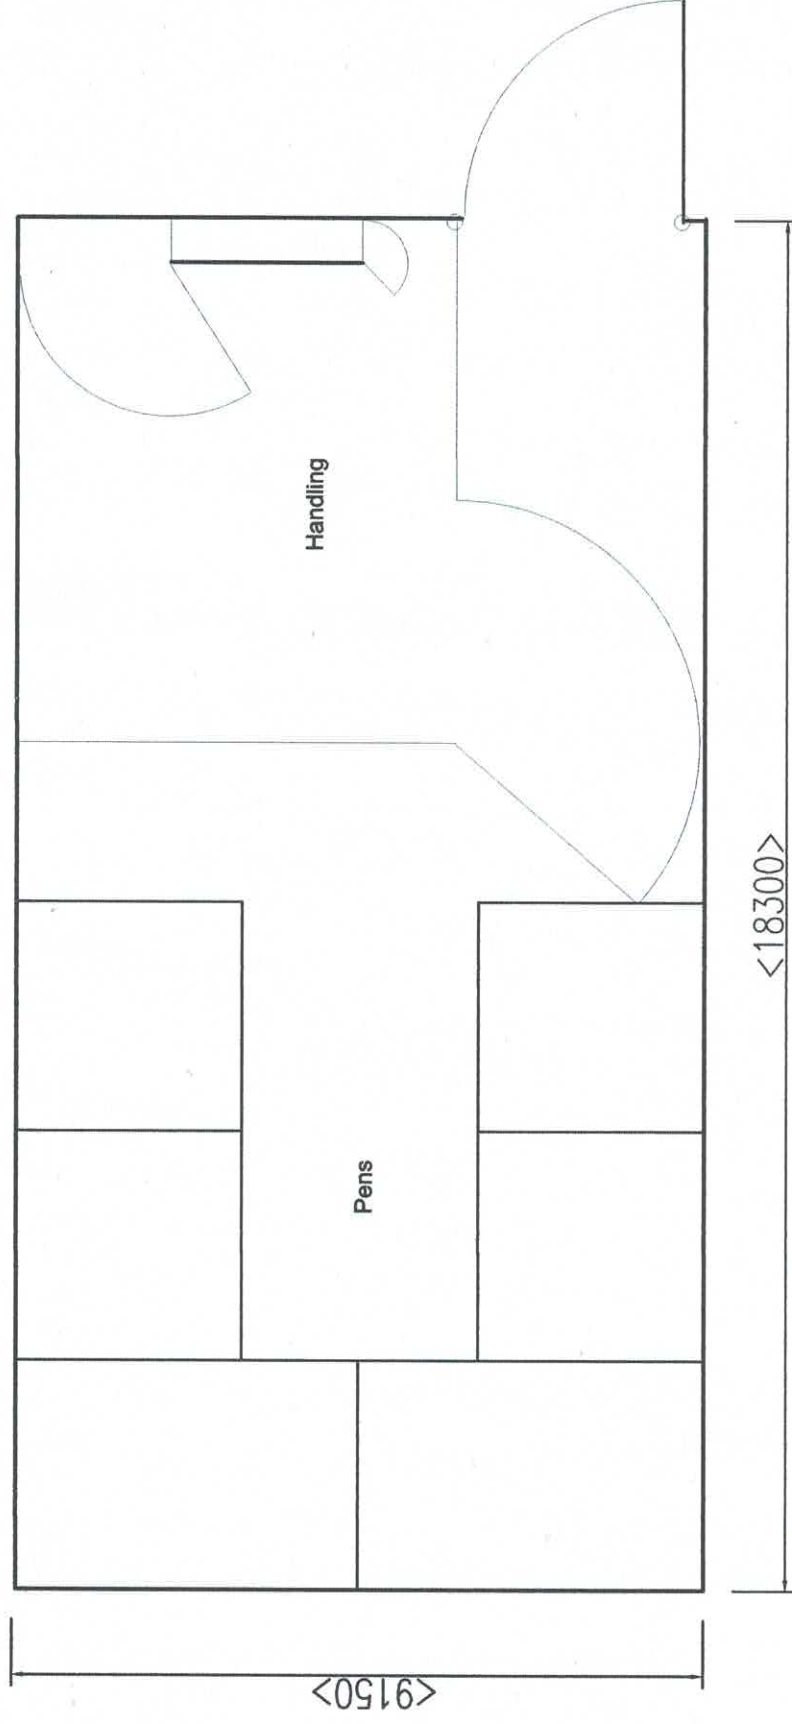

Materials:
 Roof - High grade polythene (green).
 Walls - Sides - timber rails to 1000mm
 - ends - timber rails to 1000 mm, Yorkshire boarding above
 Gate - steel

Polytunnel sheep unit
 Elevations & Plan
 Scale 1:100@A3