


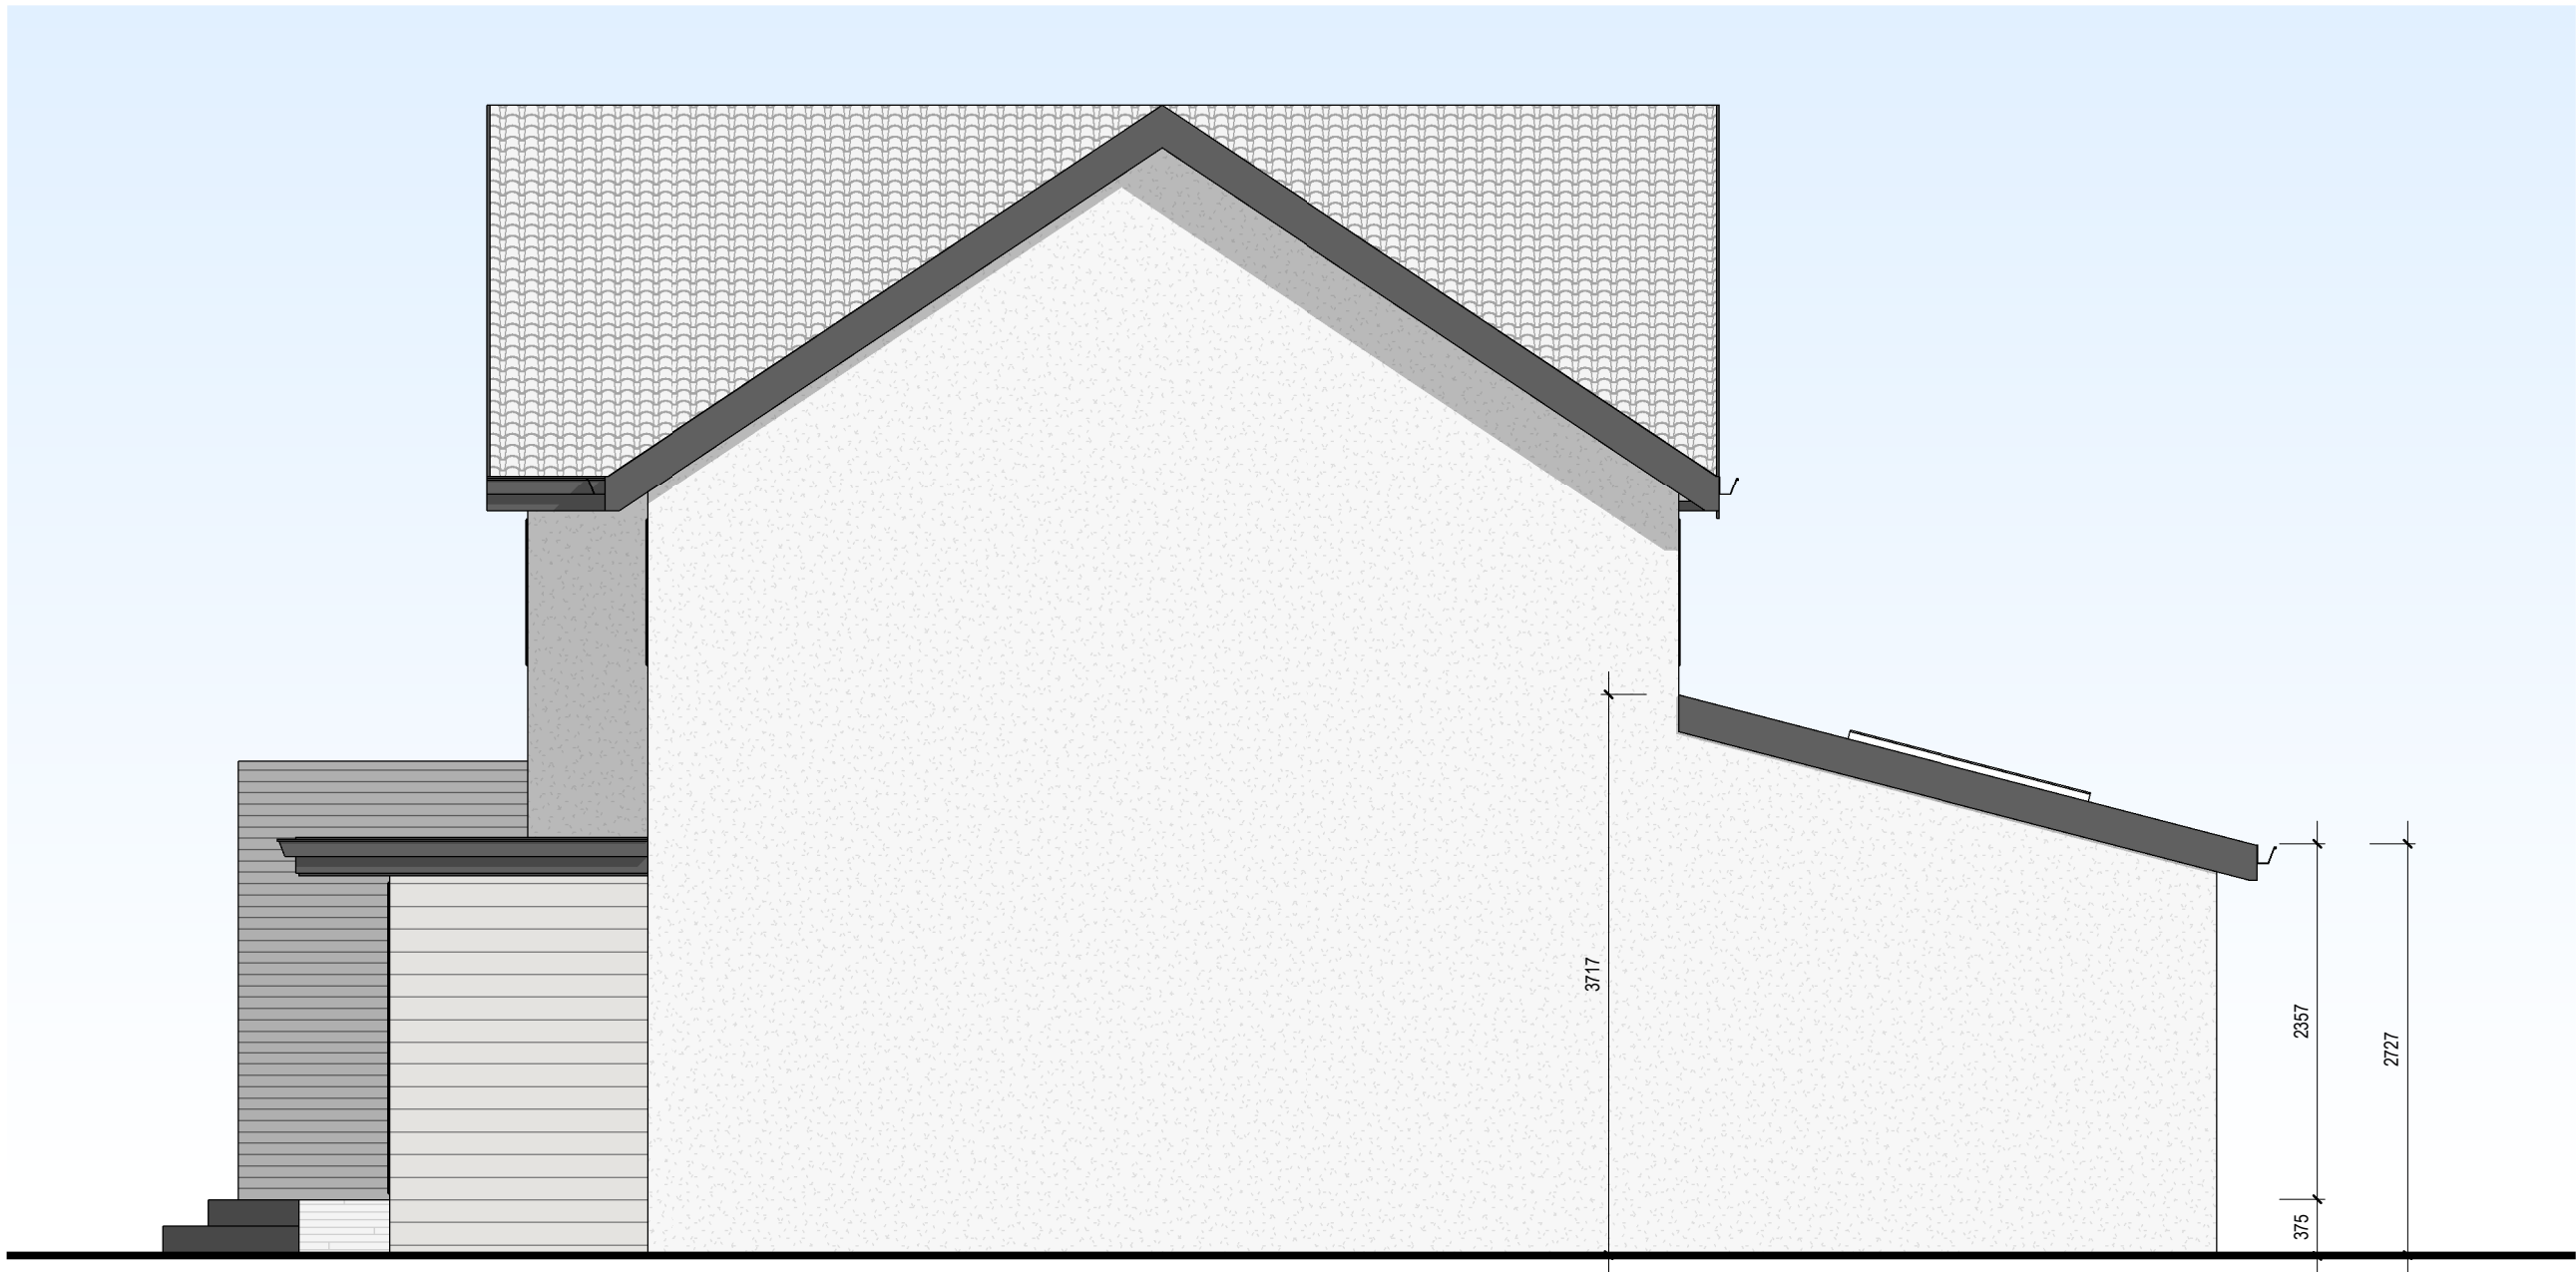


4 West Elevation
1 : 50



3 South Elevation
1 : 50



1 East Elevation
1 : 50

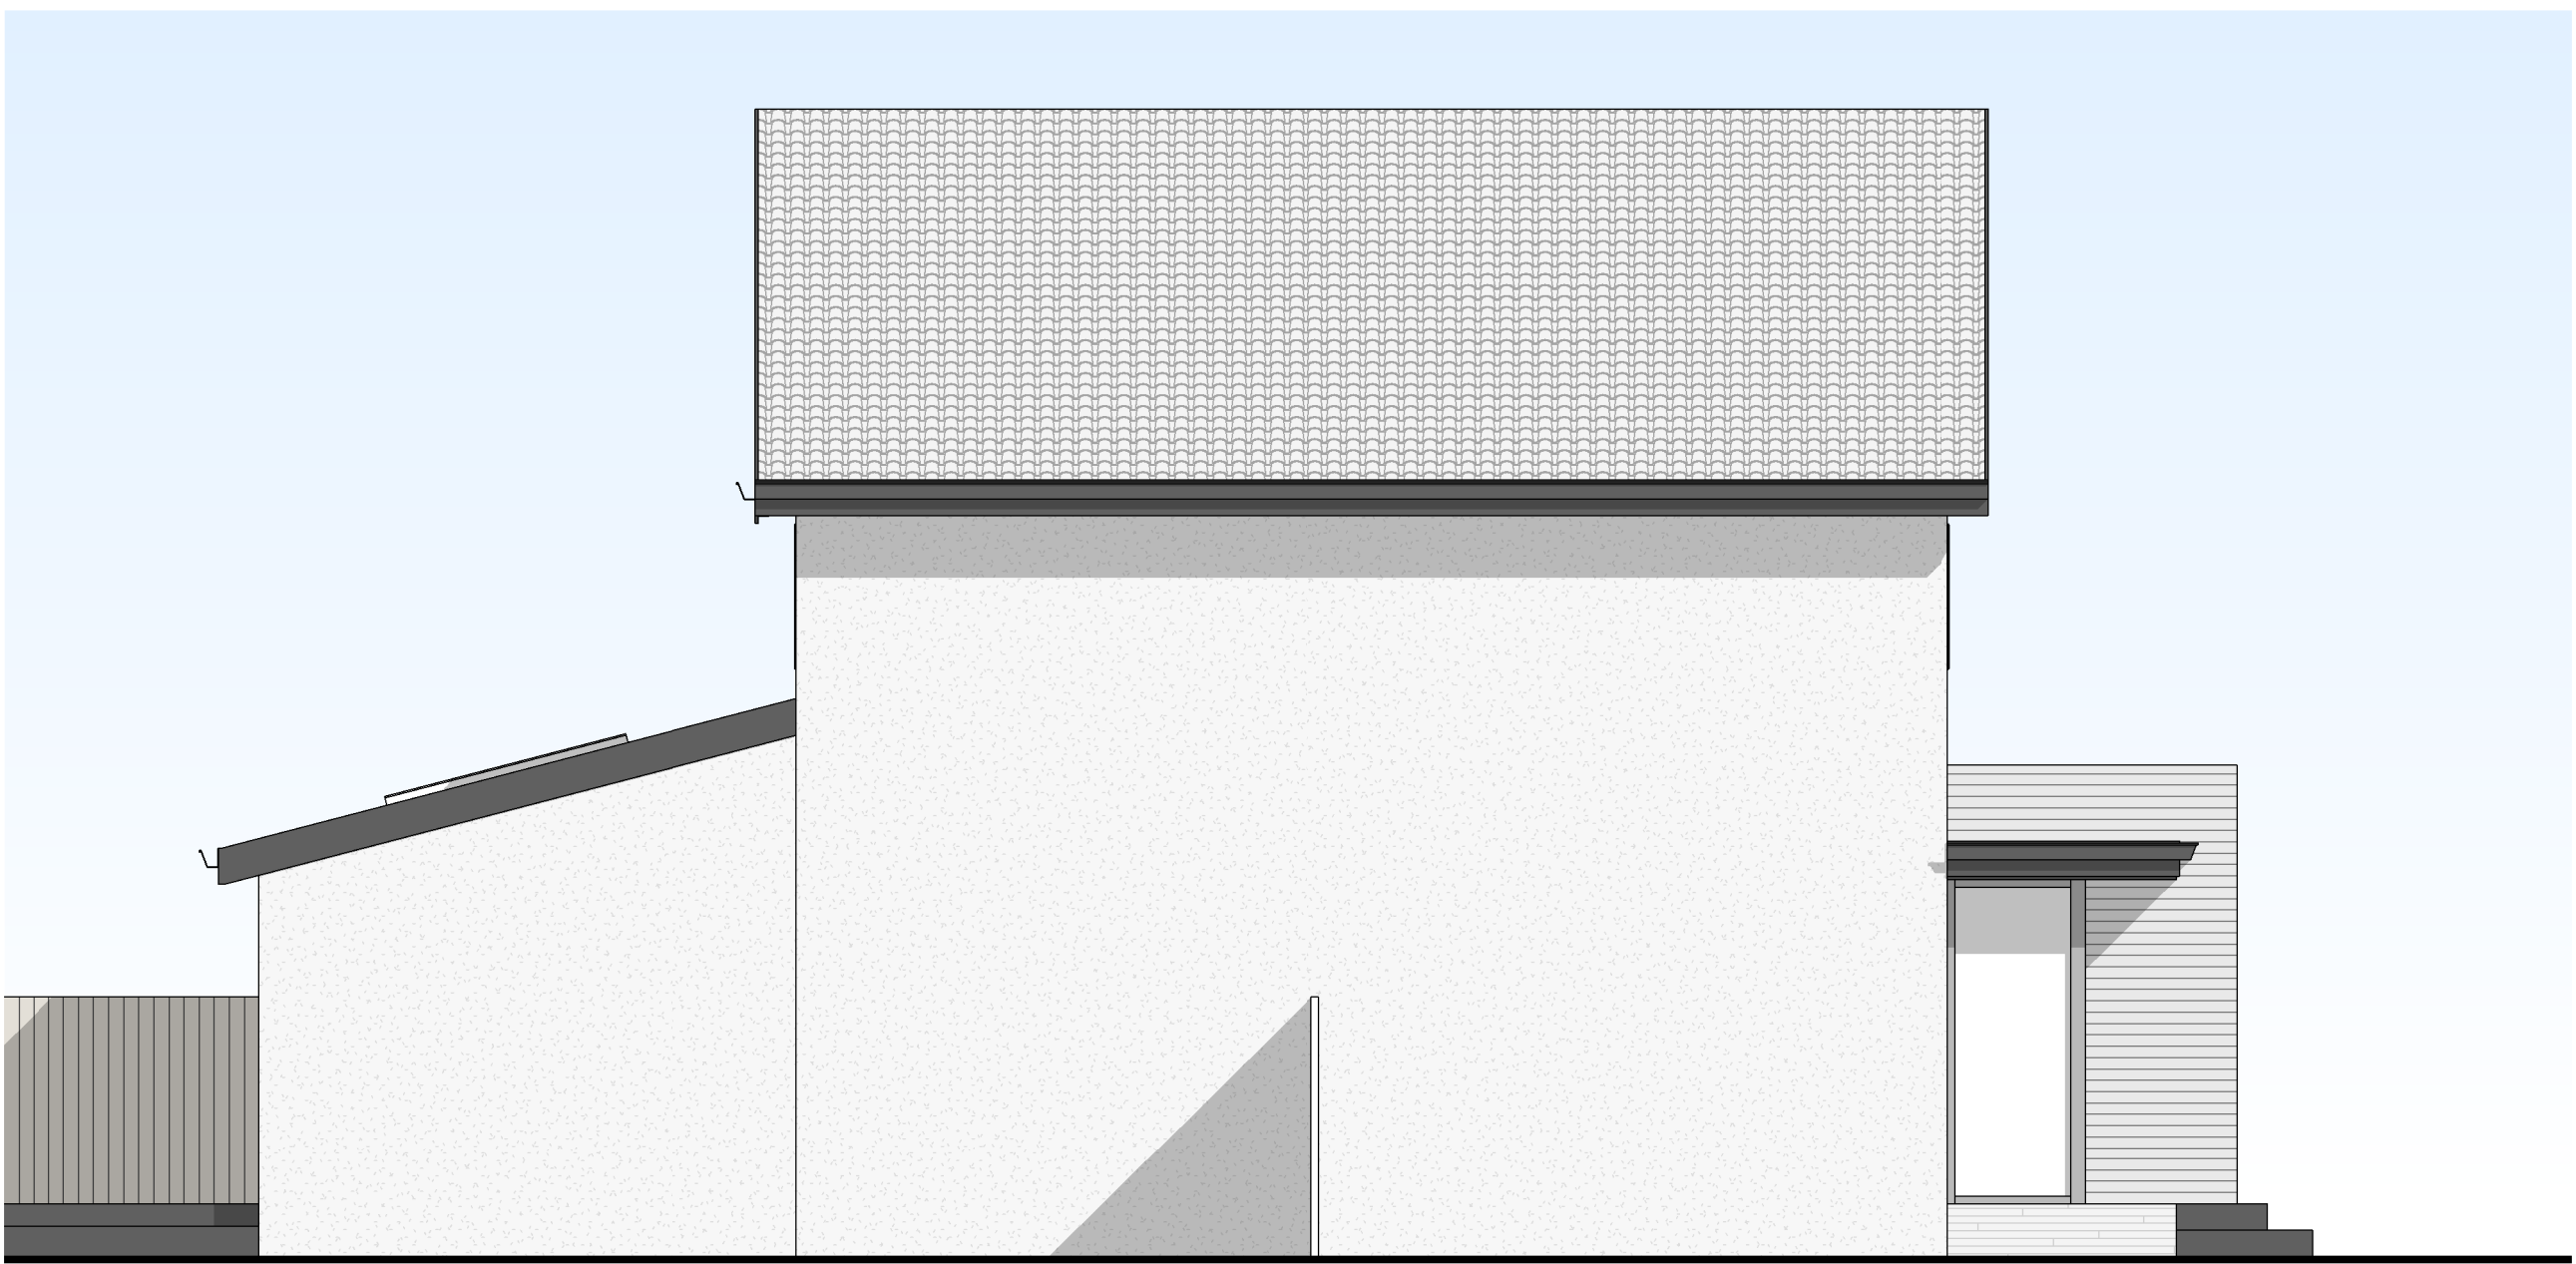

2 North Elevation
1 : 50

NOTES

DO NOT SCALE. IT IS ESSENTIAL THAT THIS DRAWING IS READ IN CONJUNCTION WITH THE SPECIFICATION & THAT ALL WORKS ARE INCLUDED FOR. THE CONTRACTOR MUST VISIT SITE. SO AS TO SATISFY HIMSELF TO LOCAL CONDITIONS, ACCESS ETC. & TO INCLUDE FOR THESE IN HIS COST FOR THESE WORKS. THE CONTRACTOR IS RESPONSIBLE FOR THE VERIFICATION OF ALL DIMENSIONS , LEVELS ETC., ON SITE.

rev date info description

project
House Re-Model
location
22 Berkeley Dr, Read, Burnley
BB12 7QG
client



drawing title
Proposed Elevations
dwg purpose
scale 1 : 50
@ sheet size A1 rev date
job number V1-EL-001 drawing number revision

OPTION	DRAWING NUMBER
	V1-EL-001