



1 00 - Ground Floor
1:50

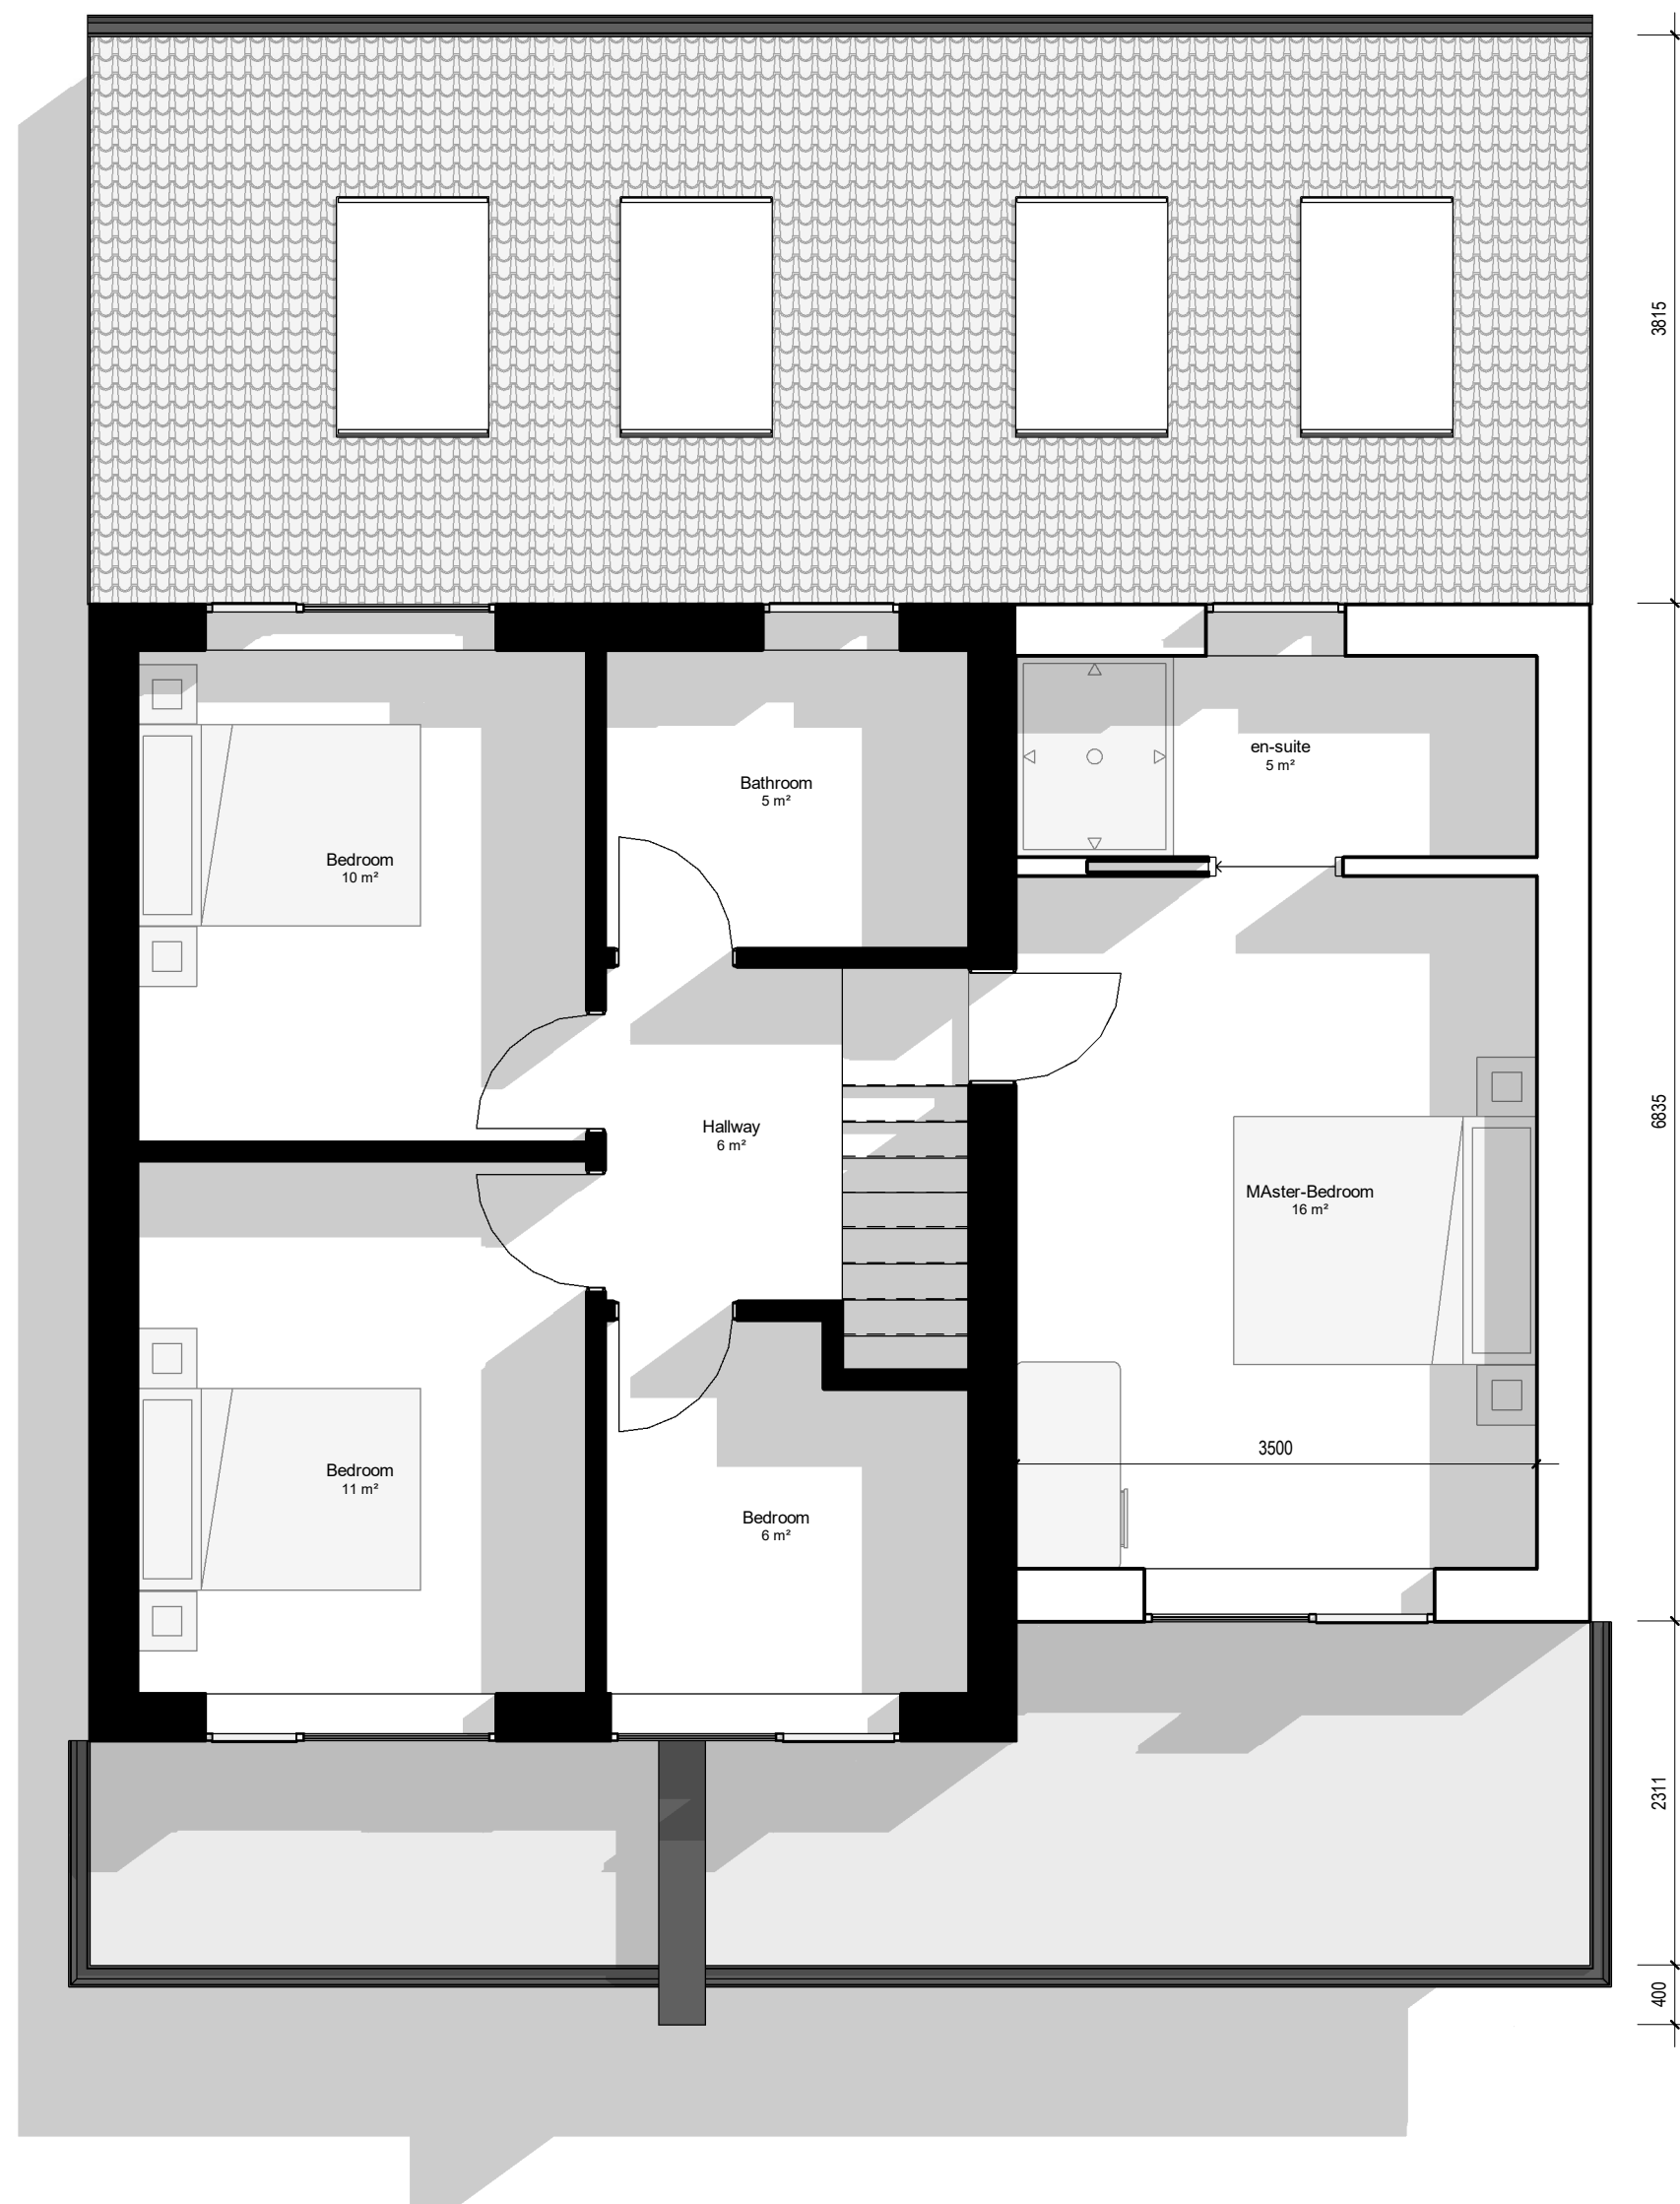

2 01 - First Floor
1:50

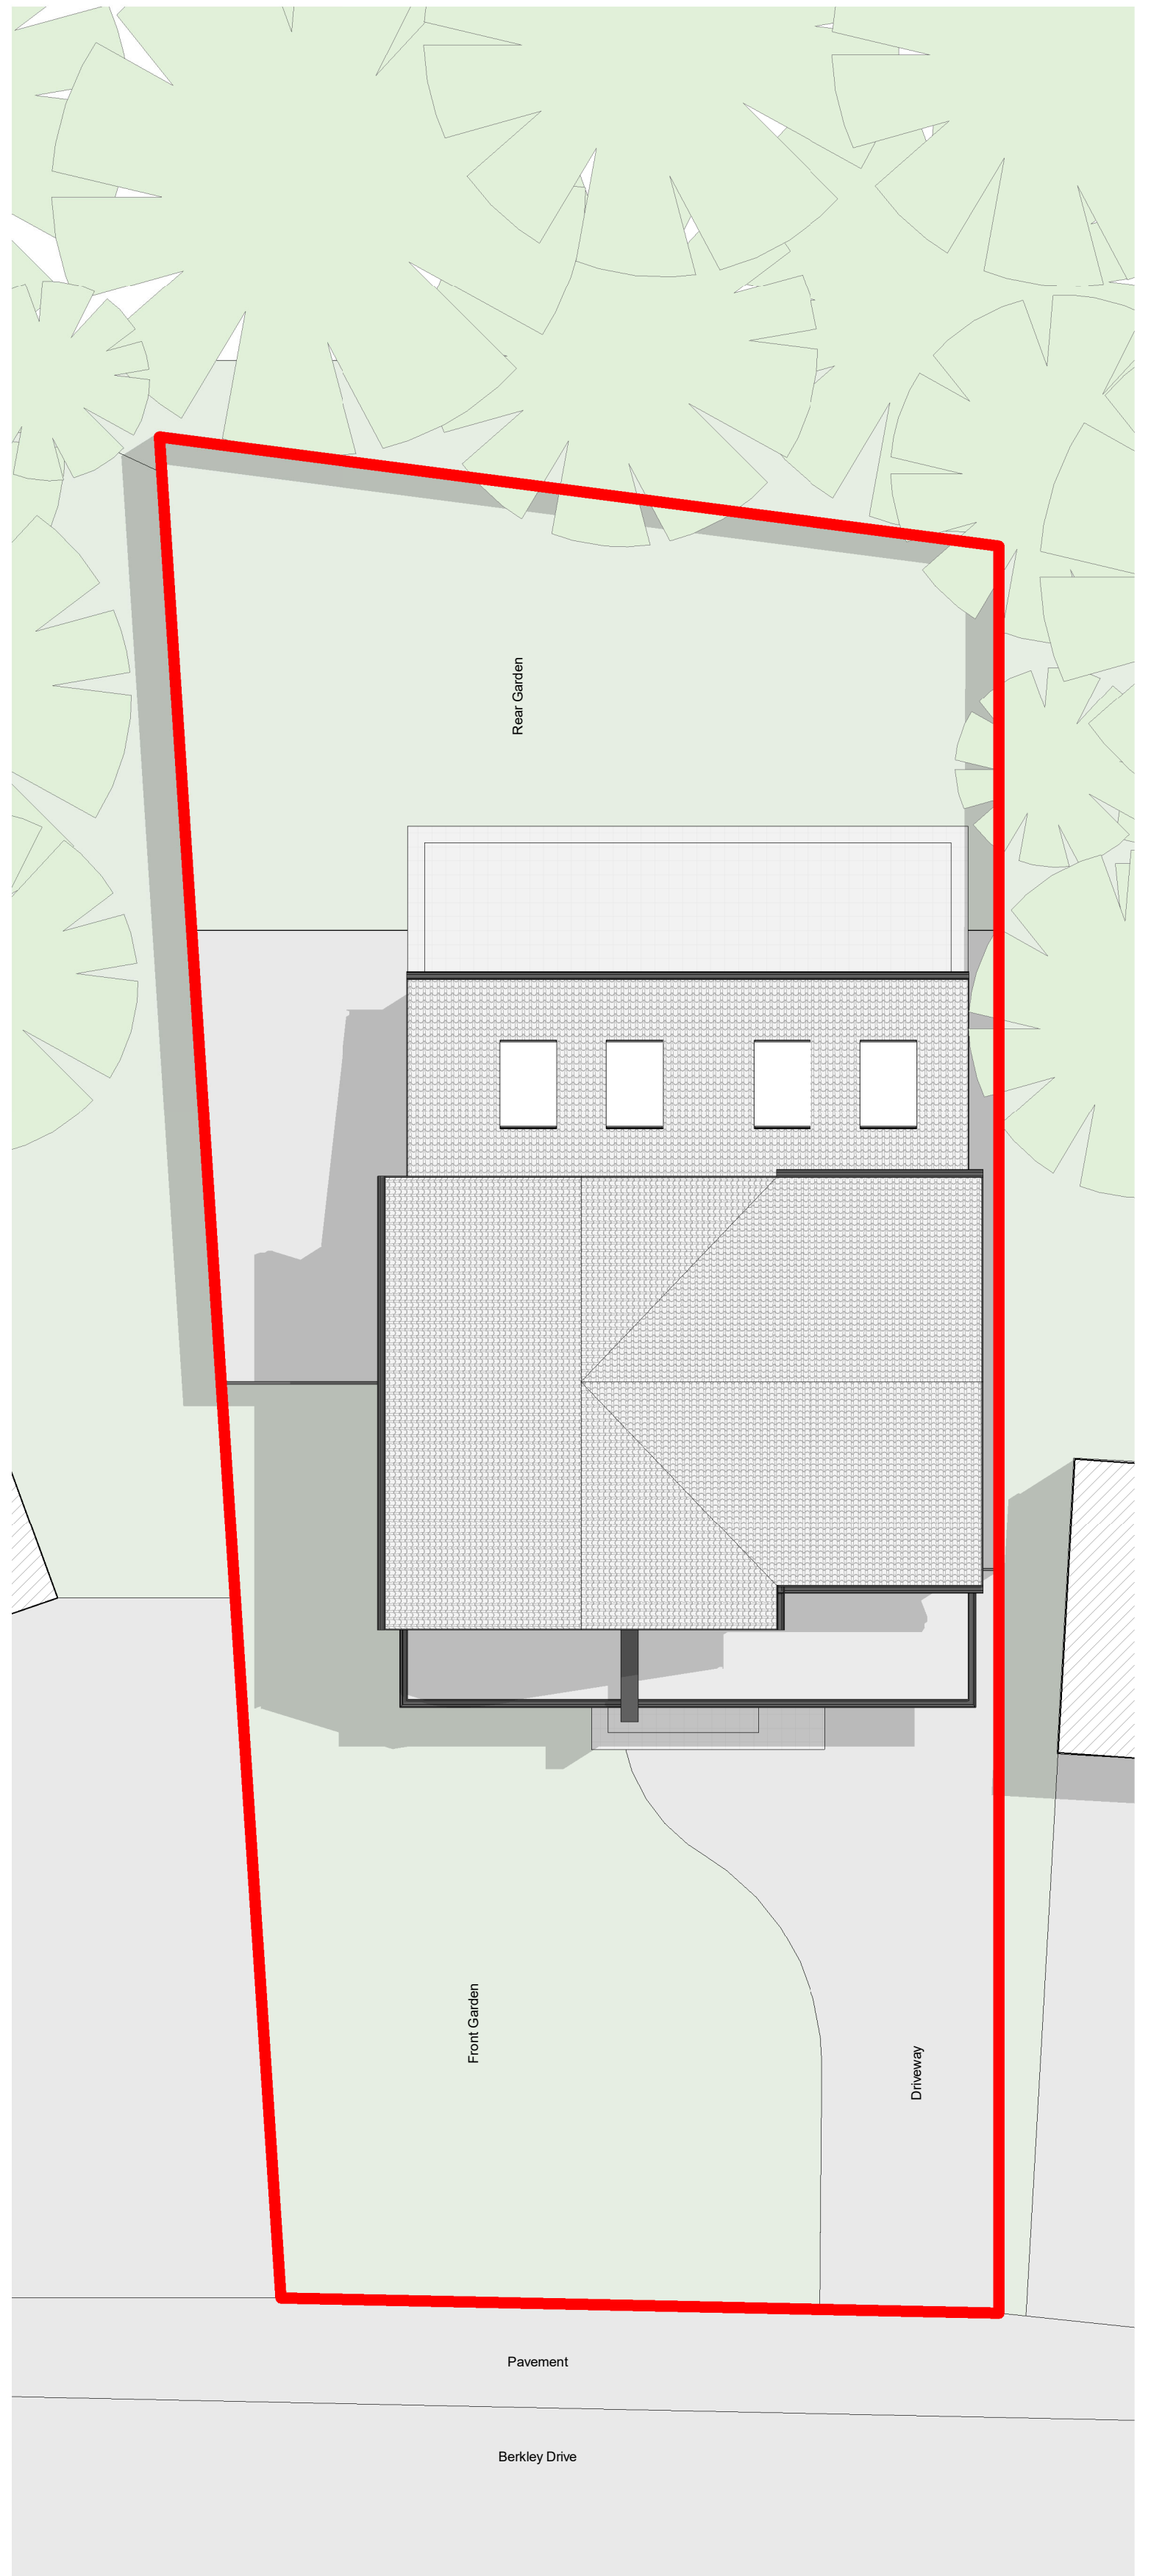

3 Proposed Site Plan
1:100

NOTES

DO NOT SCALE. IT IS ESSENTIAL THAT THIS DRAWING IS READ IN CONJUNCTION WITH THE SPECIFICATION & THAT ALL WORKS ARE INCLUDED FOR THE CONTRACTOR MUST VISIT SITE. SO AS TO SATISFY HIMSELF TO LOCAL CONDITIONS, ACCESS ETC. & TO INCLUDE FOR THESE IN HIS COST FOR THESE WORKS. THE CONTRACTOR IS RESPONSIBLE FOR THE VERIFICATION OF ALL DIMENSIONS, LEVELS ETC., ON SITE.

project
House Re-Model
location
22 Berkeley Dr, Read, Burnley
BB12 7QG
client

Zub
ARCHITECTURE

drawing title
Proposed Plans and Site Plan
dwg purpose
scale As indicated
@ sheet size A1 rev date
job number V1-GA-001
drawing number revision

OPTION	DRAWING NUMBER
	V1-GA-001