




This drawing is to be read in conjunction with all relevant Architect, consultants and specialist drawings and specifications. The Architect is to be notified of any discrepancies before proceeding. Do not scale from this drawing. All dimensions and levels are to be checked on site. This drawing is subject to copyright. All work carried out before Planning and Building Permission has been granted is at the contractor's risk.

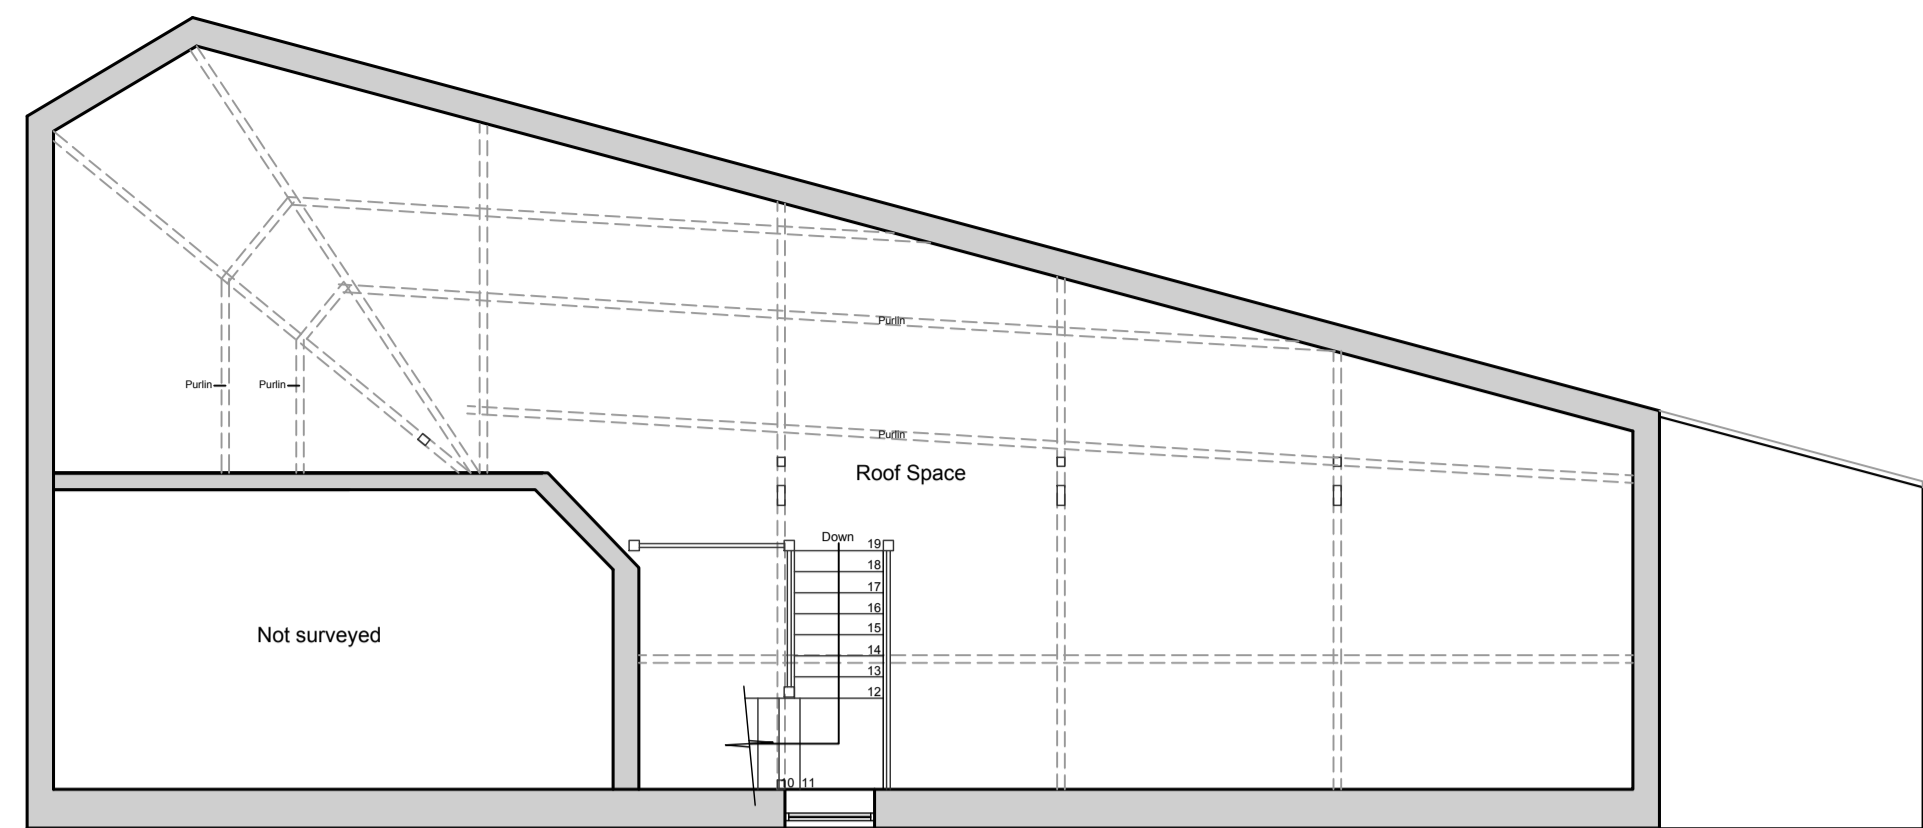


Loft Plan
1:100 Scale

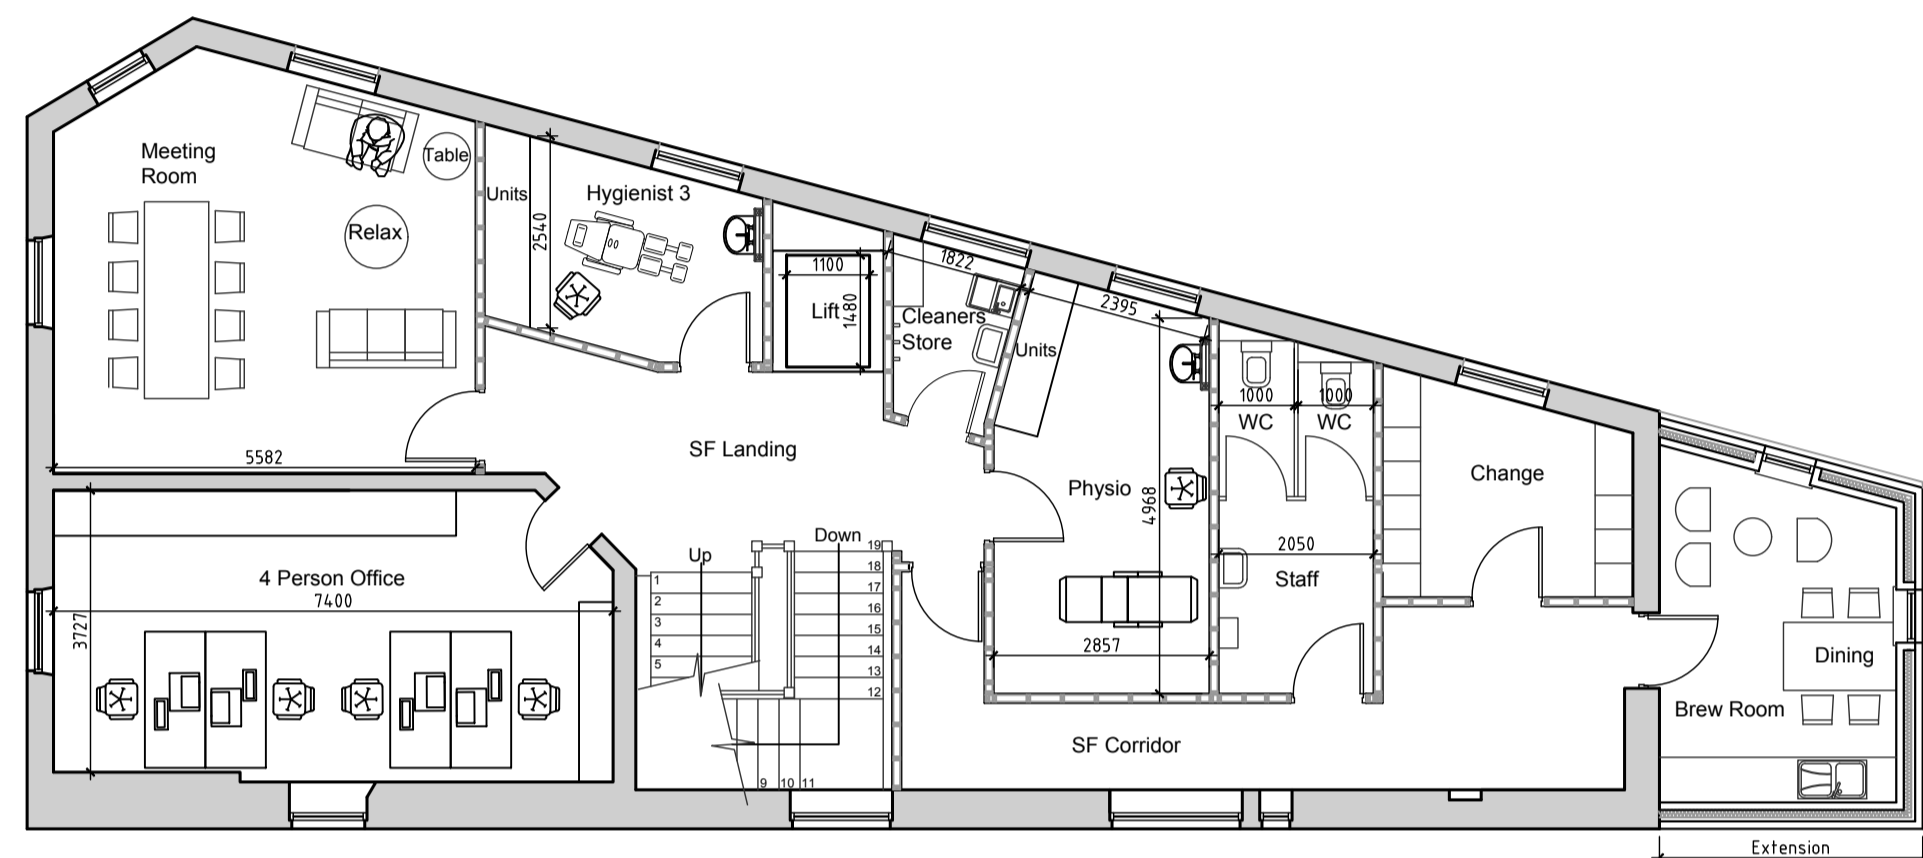

Second Floor Plan
1:100 Scale

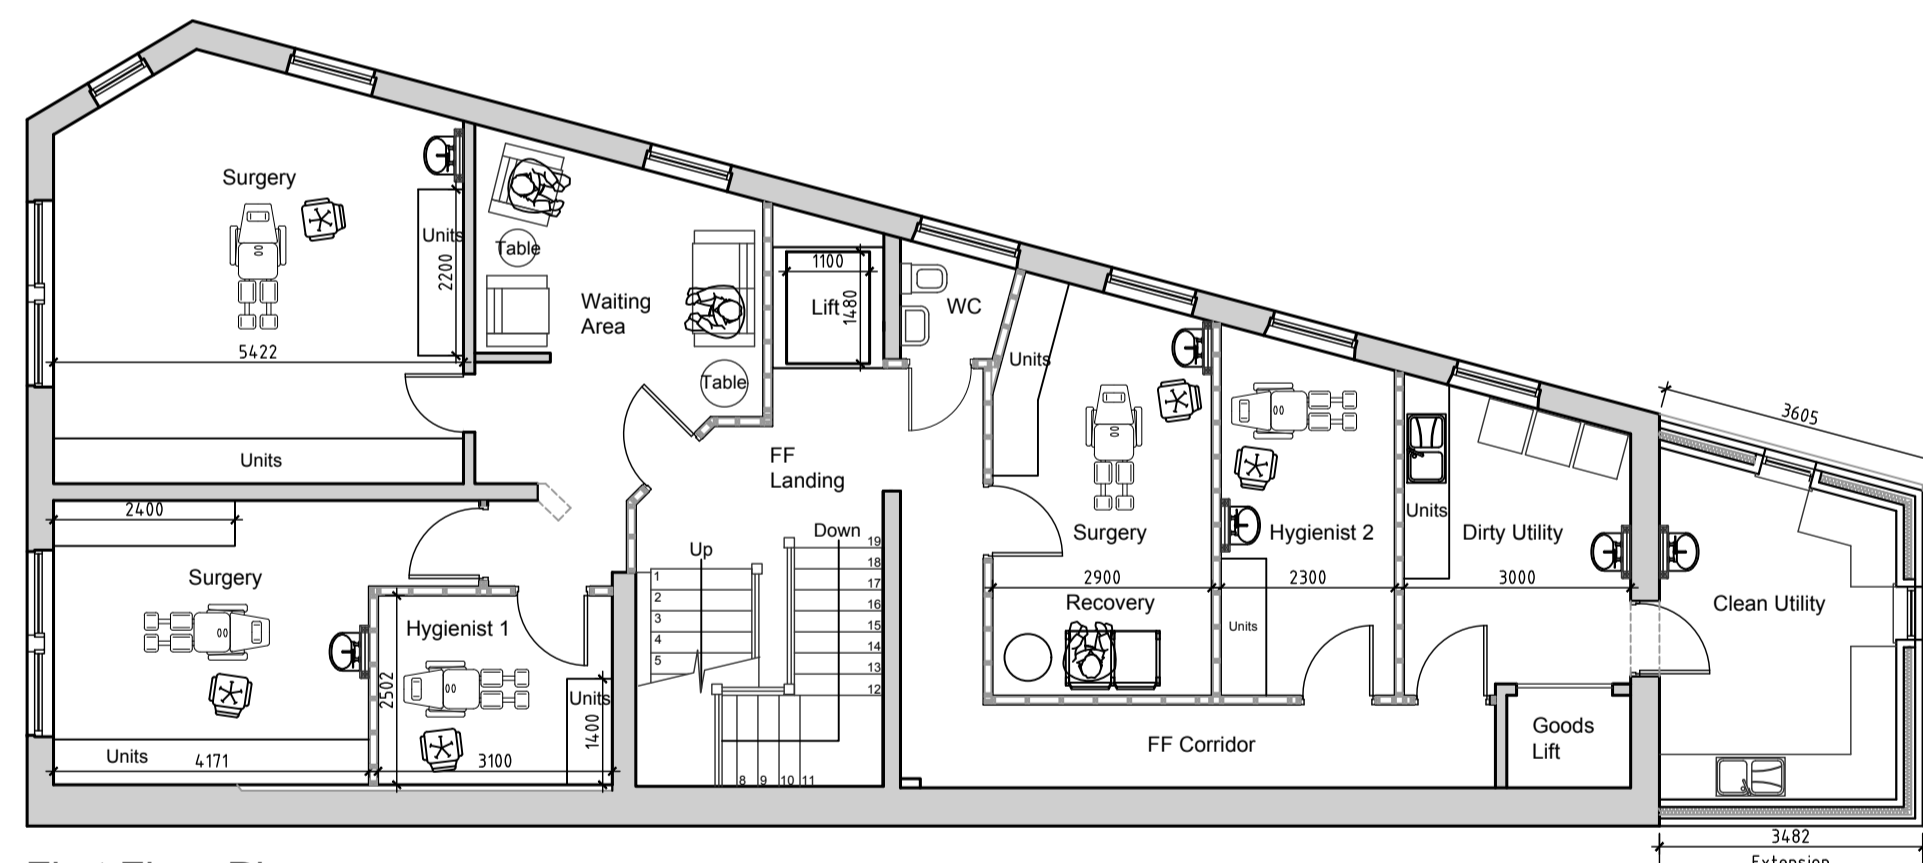

First Floor Plan
1:100 Scale

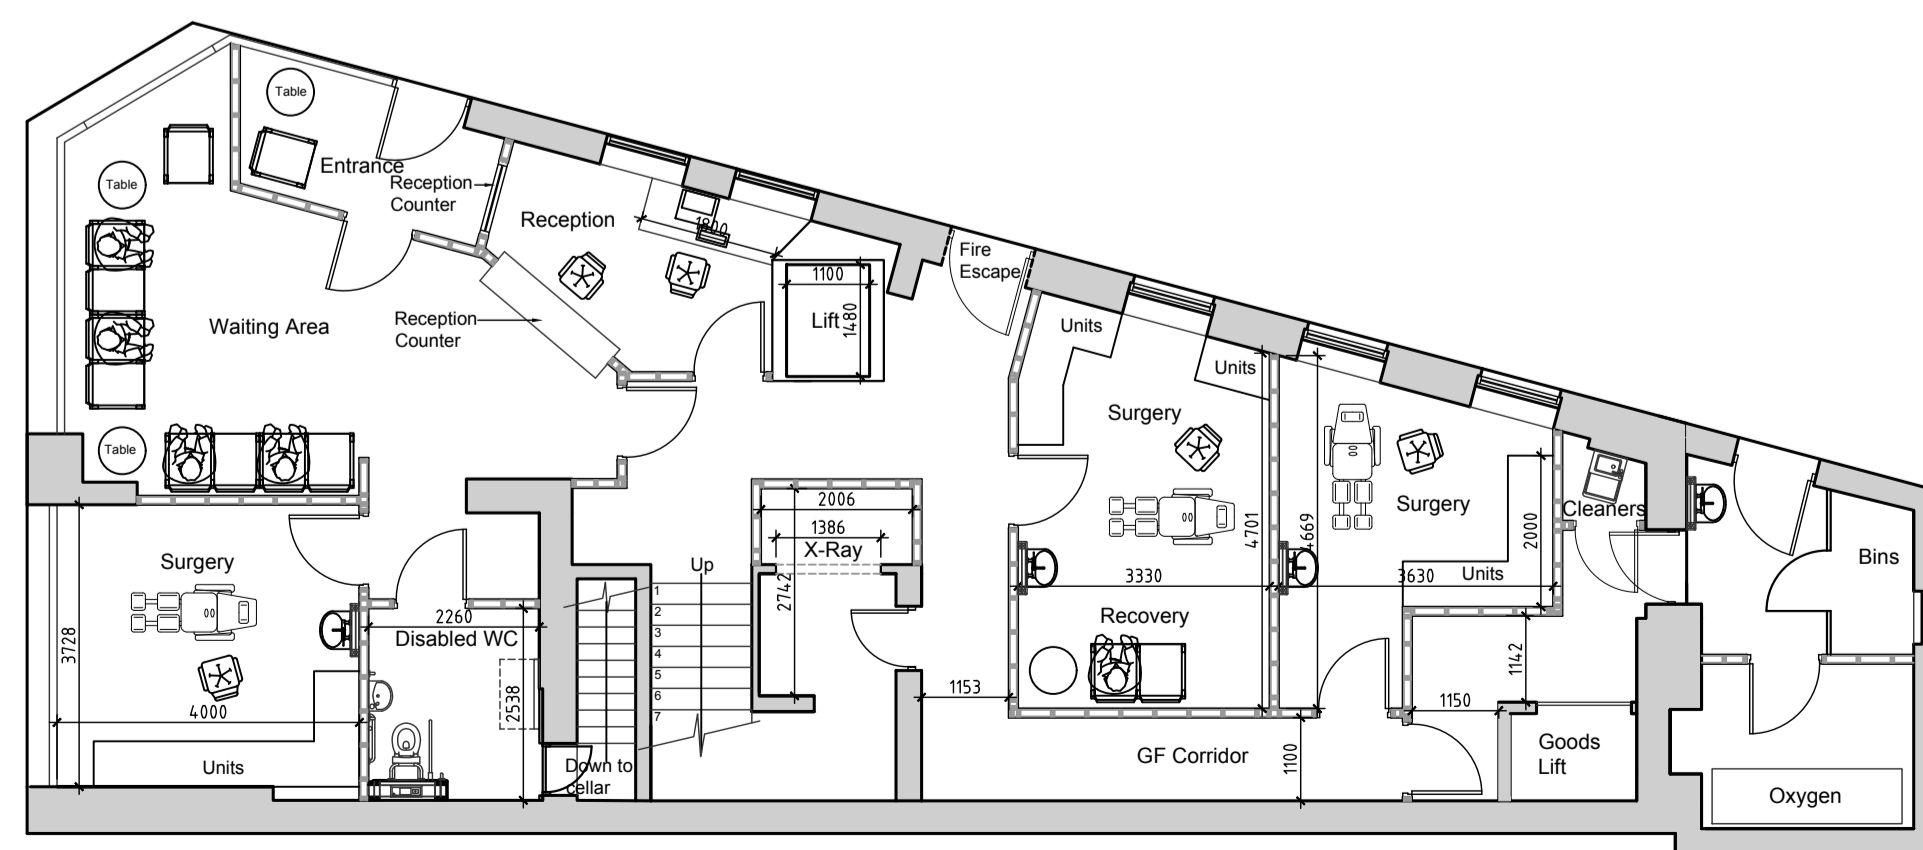

Ground Floor Plan
1:100 Scale


Proposed Floor Plans



Proposed South East Elevation
1:100 Scale




Proposed North East Elevation
1:100 Scale

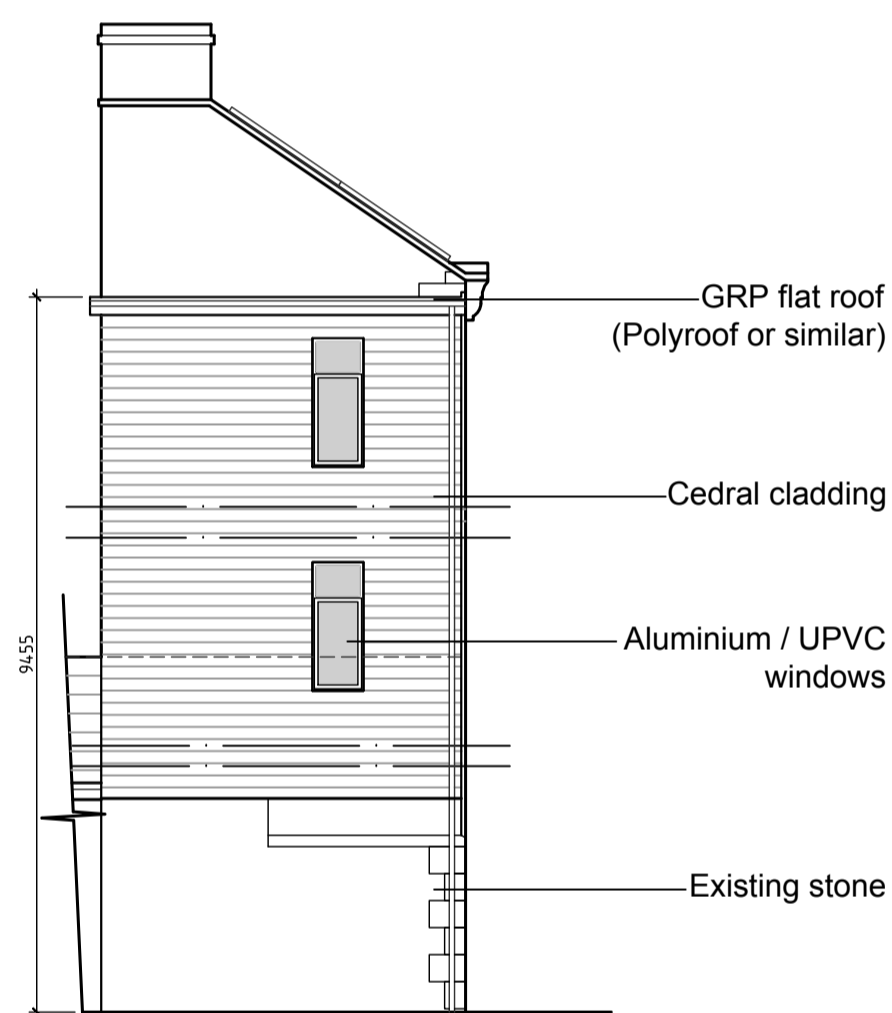

Proposed South West Elevation
1:100 Scale



OS Plan
1:1250 Scale

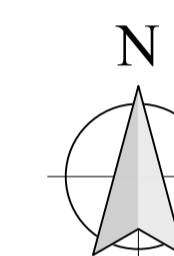

0 25 50 75 100m

1:1250 Scale

Client
DR Ralph Pickup

Job Title
7-9 King Street
Clitheroe

Drawing Title
Proposed Floor Plans, Elevations and
OS Plan

Scale Date Drawn
Various @ A1 Jan 2023 Craig Harrison

spa
SUNDERLAND PEACOCK ARCHITECTS
SUNDERLAND PEACOCK & ASSOCIATES LTD
HAZELMERE, PIMLICO ROAD, CLITHEROE
LANCASHIRE, BB7 2AG
T: 01200 423718 F: 01200 423728
E: info@sunderlandpeacock.com
www.sunderlandpeacock.com

6726 - P01 A