



PROPOSED PLAN AND ELEVATIONS  
Bolton Fold Farm, Alston Ln, Preston PR3 3BN

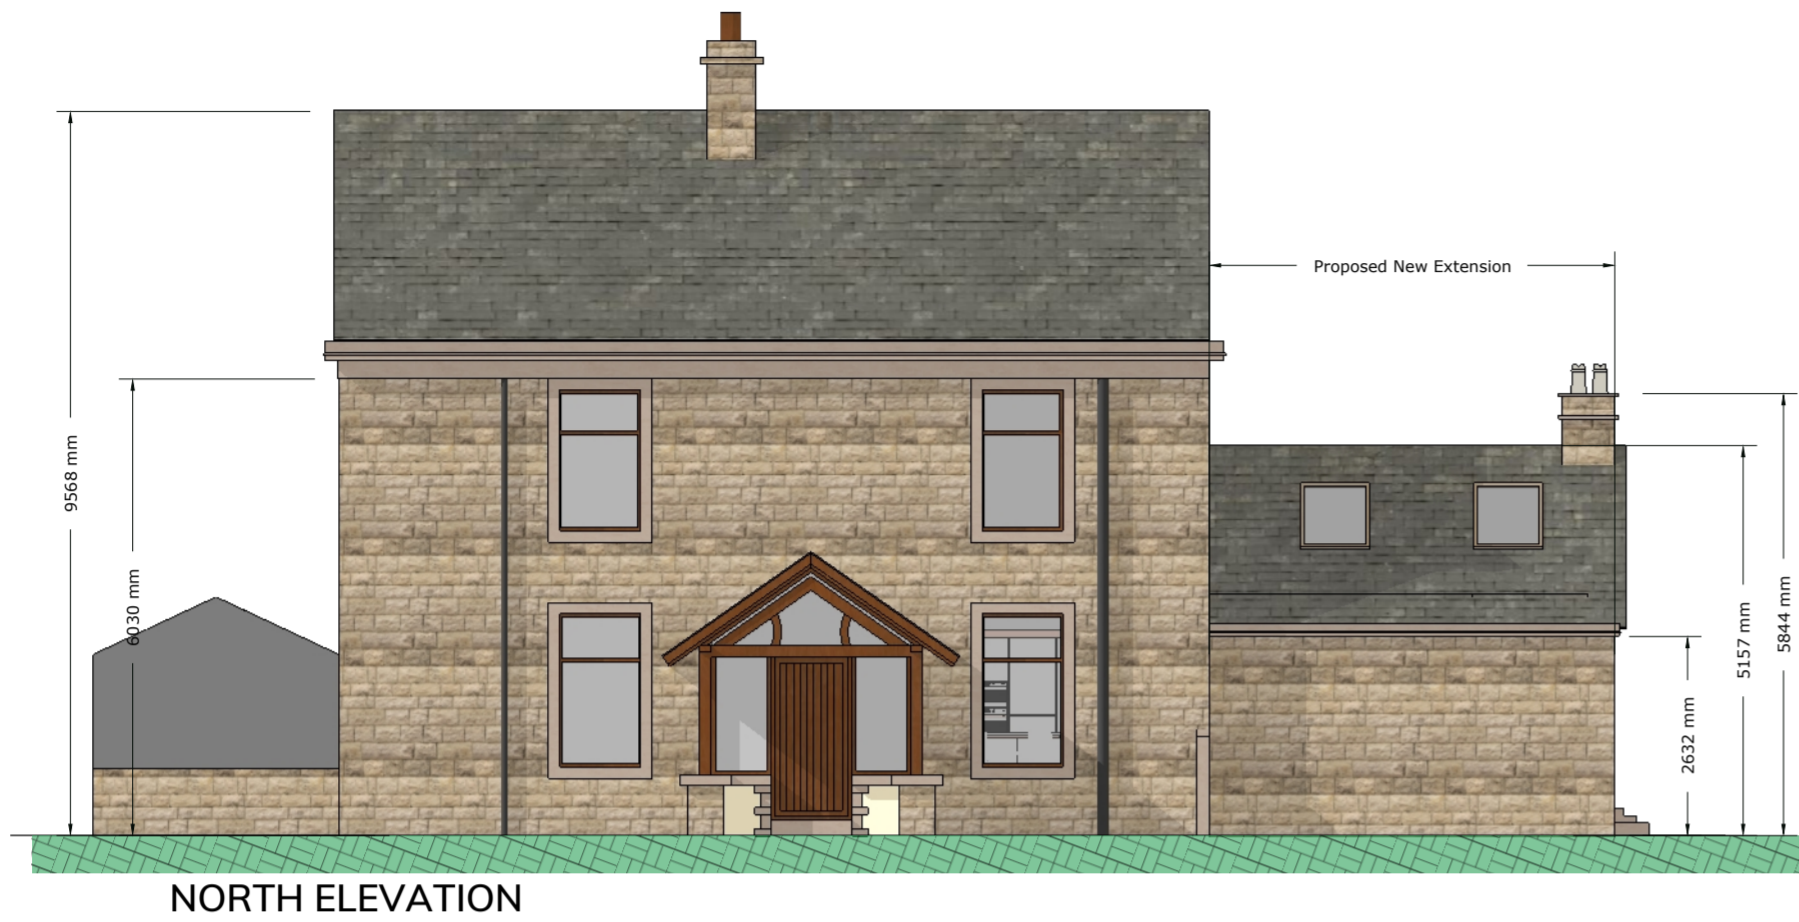

NORTH ELEVATION




WEST ELEVATION

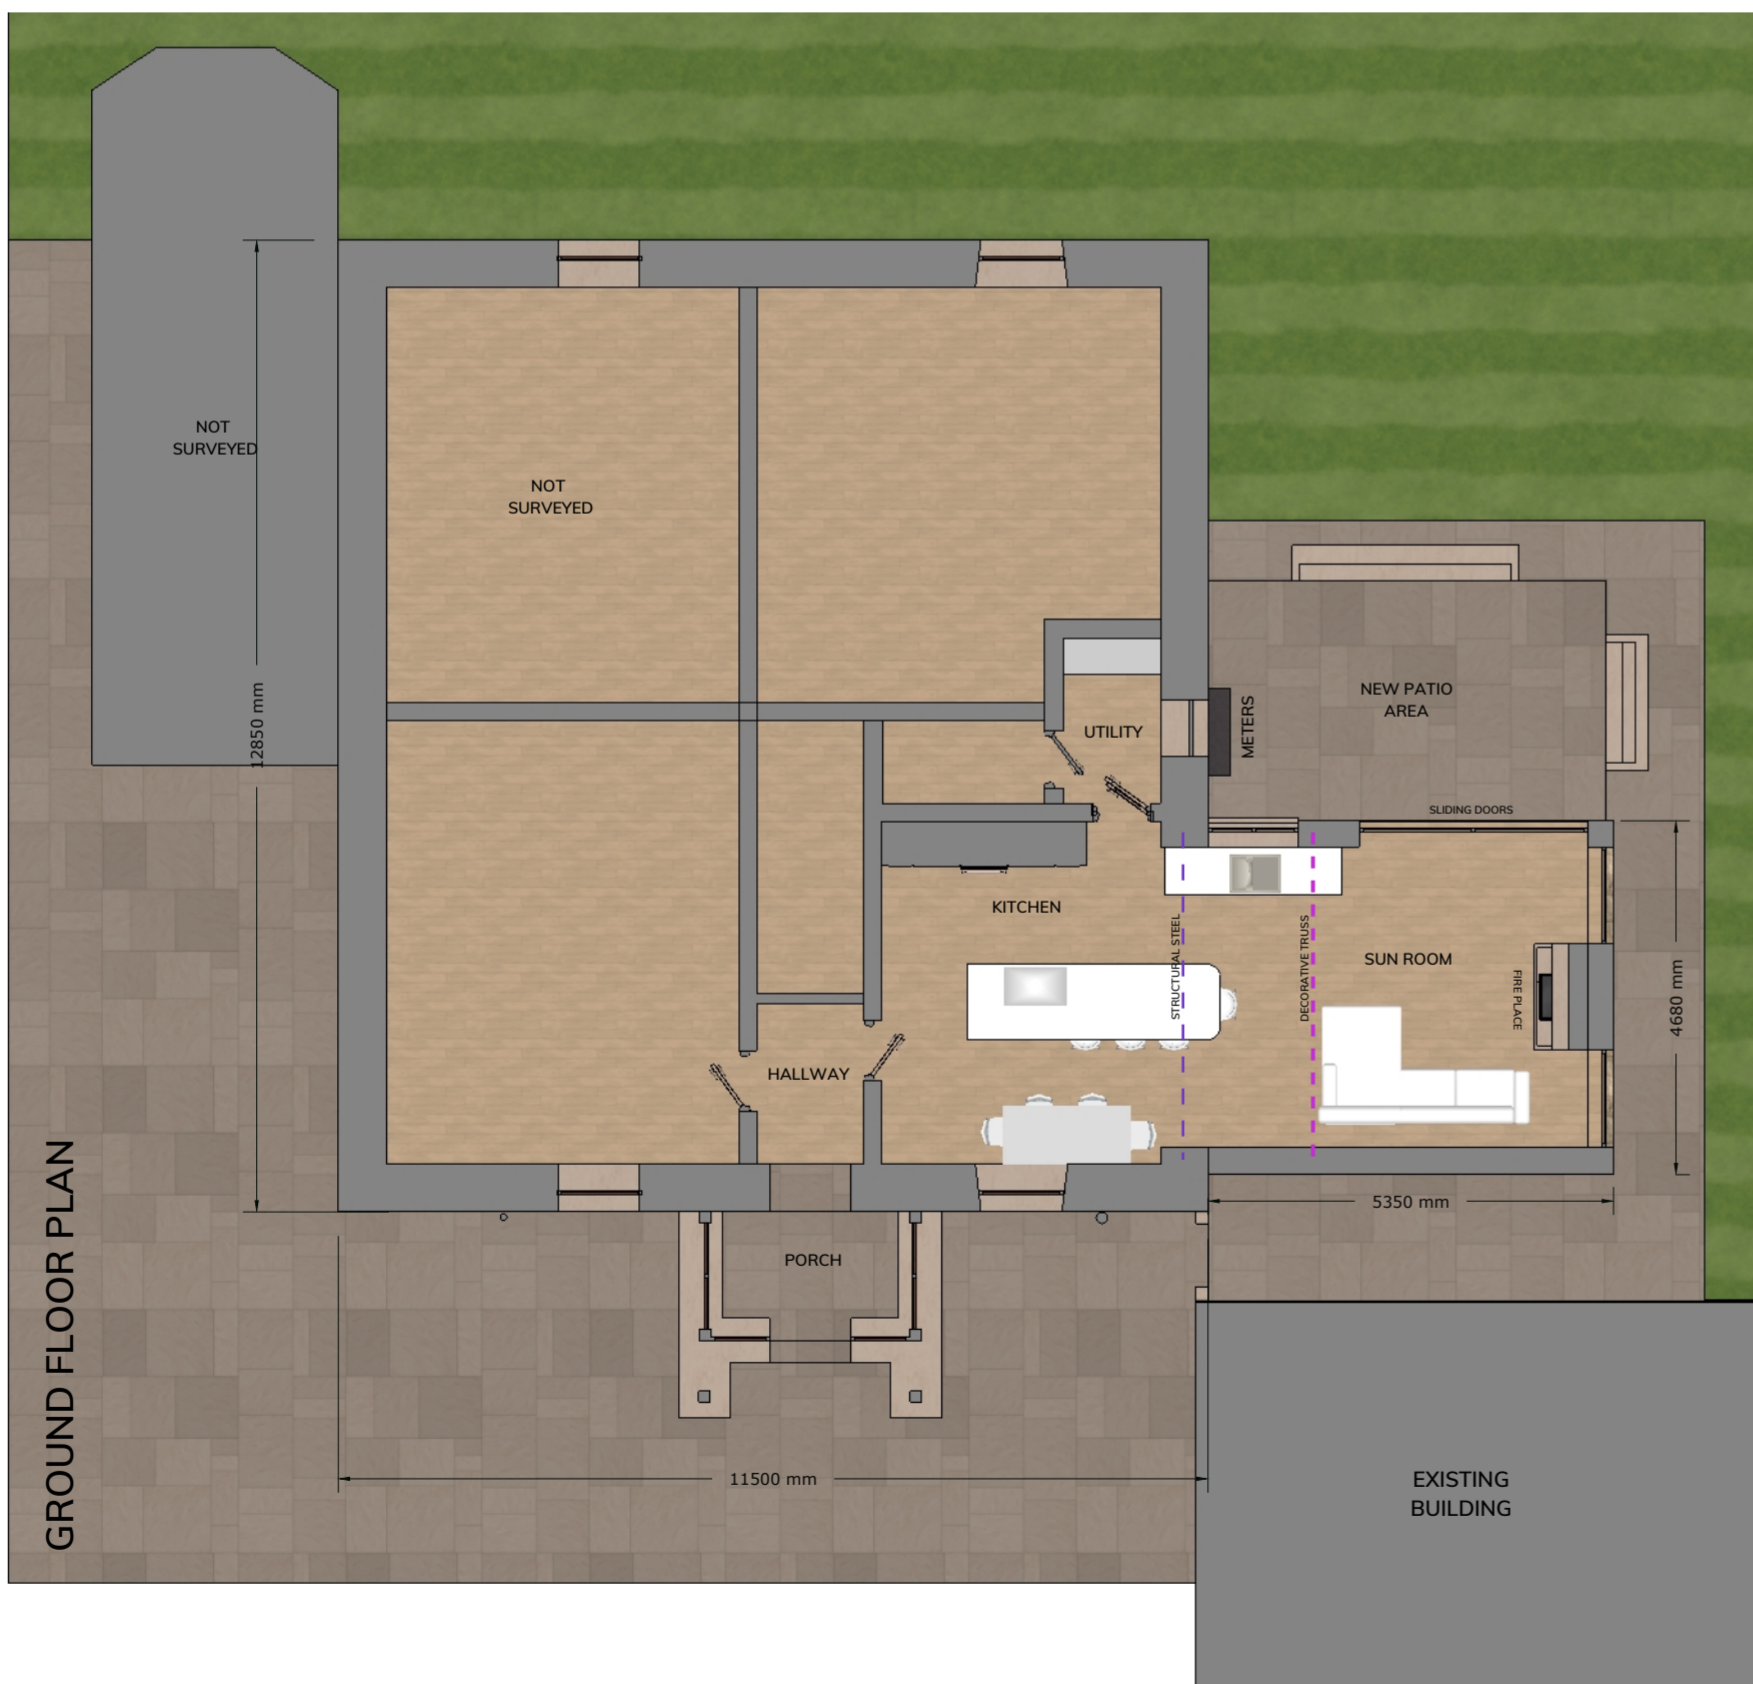

GROUND FLOOR PLAN



EAST ELEVATION

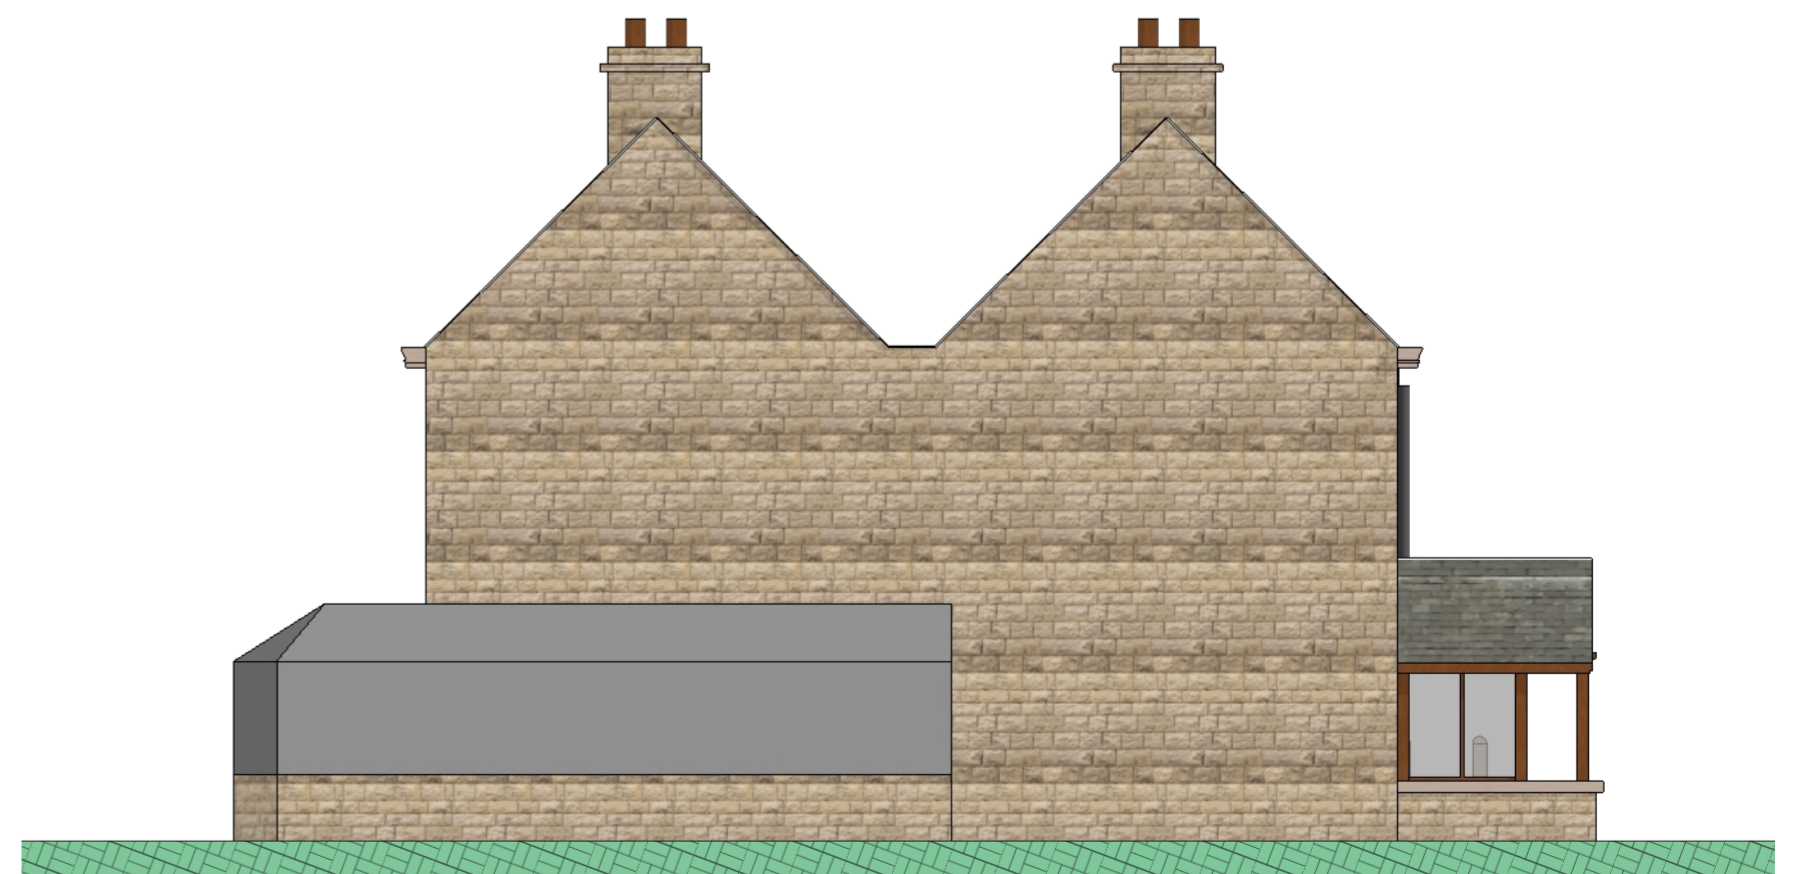

EAST ELEVATION



Victoria Coupe  
07883 750933  
www.inspiredesignservice.co.uk

CLIENT:  
Mr and Mrs Forshaw  
PROJECT:  
Proposed Plans @ Bolton Fold  
Farm, Alston Lane, Preston

DATE:  
27/09/2022  
SCALE:  
1: 100 @ A2  
DRAWING NO :  
PRO 001