



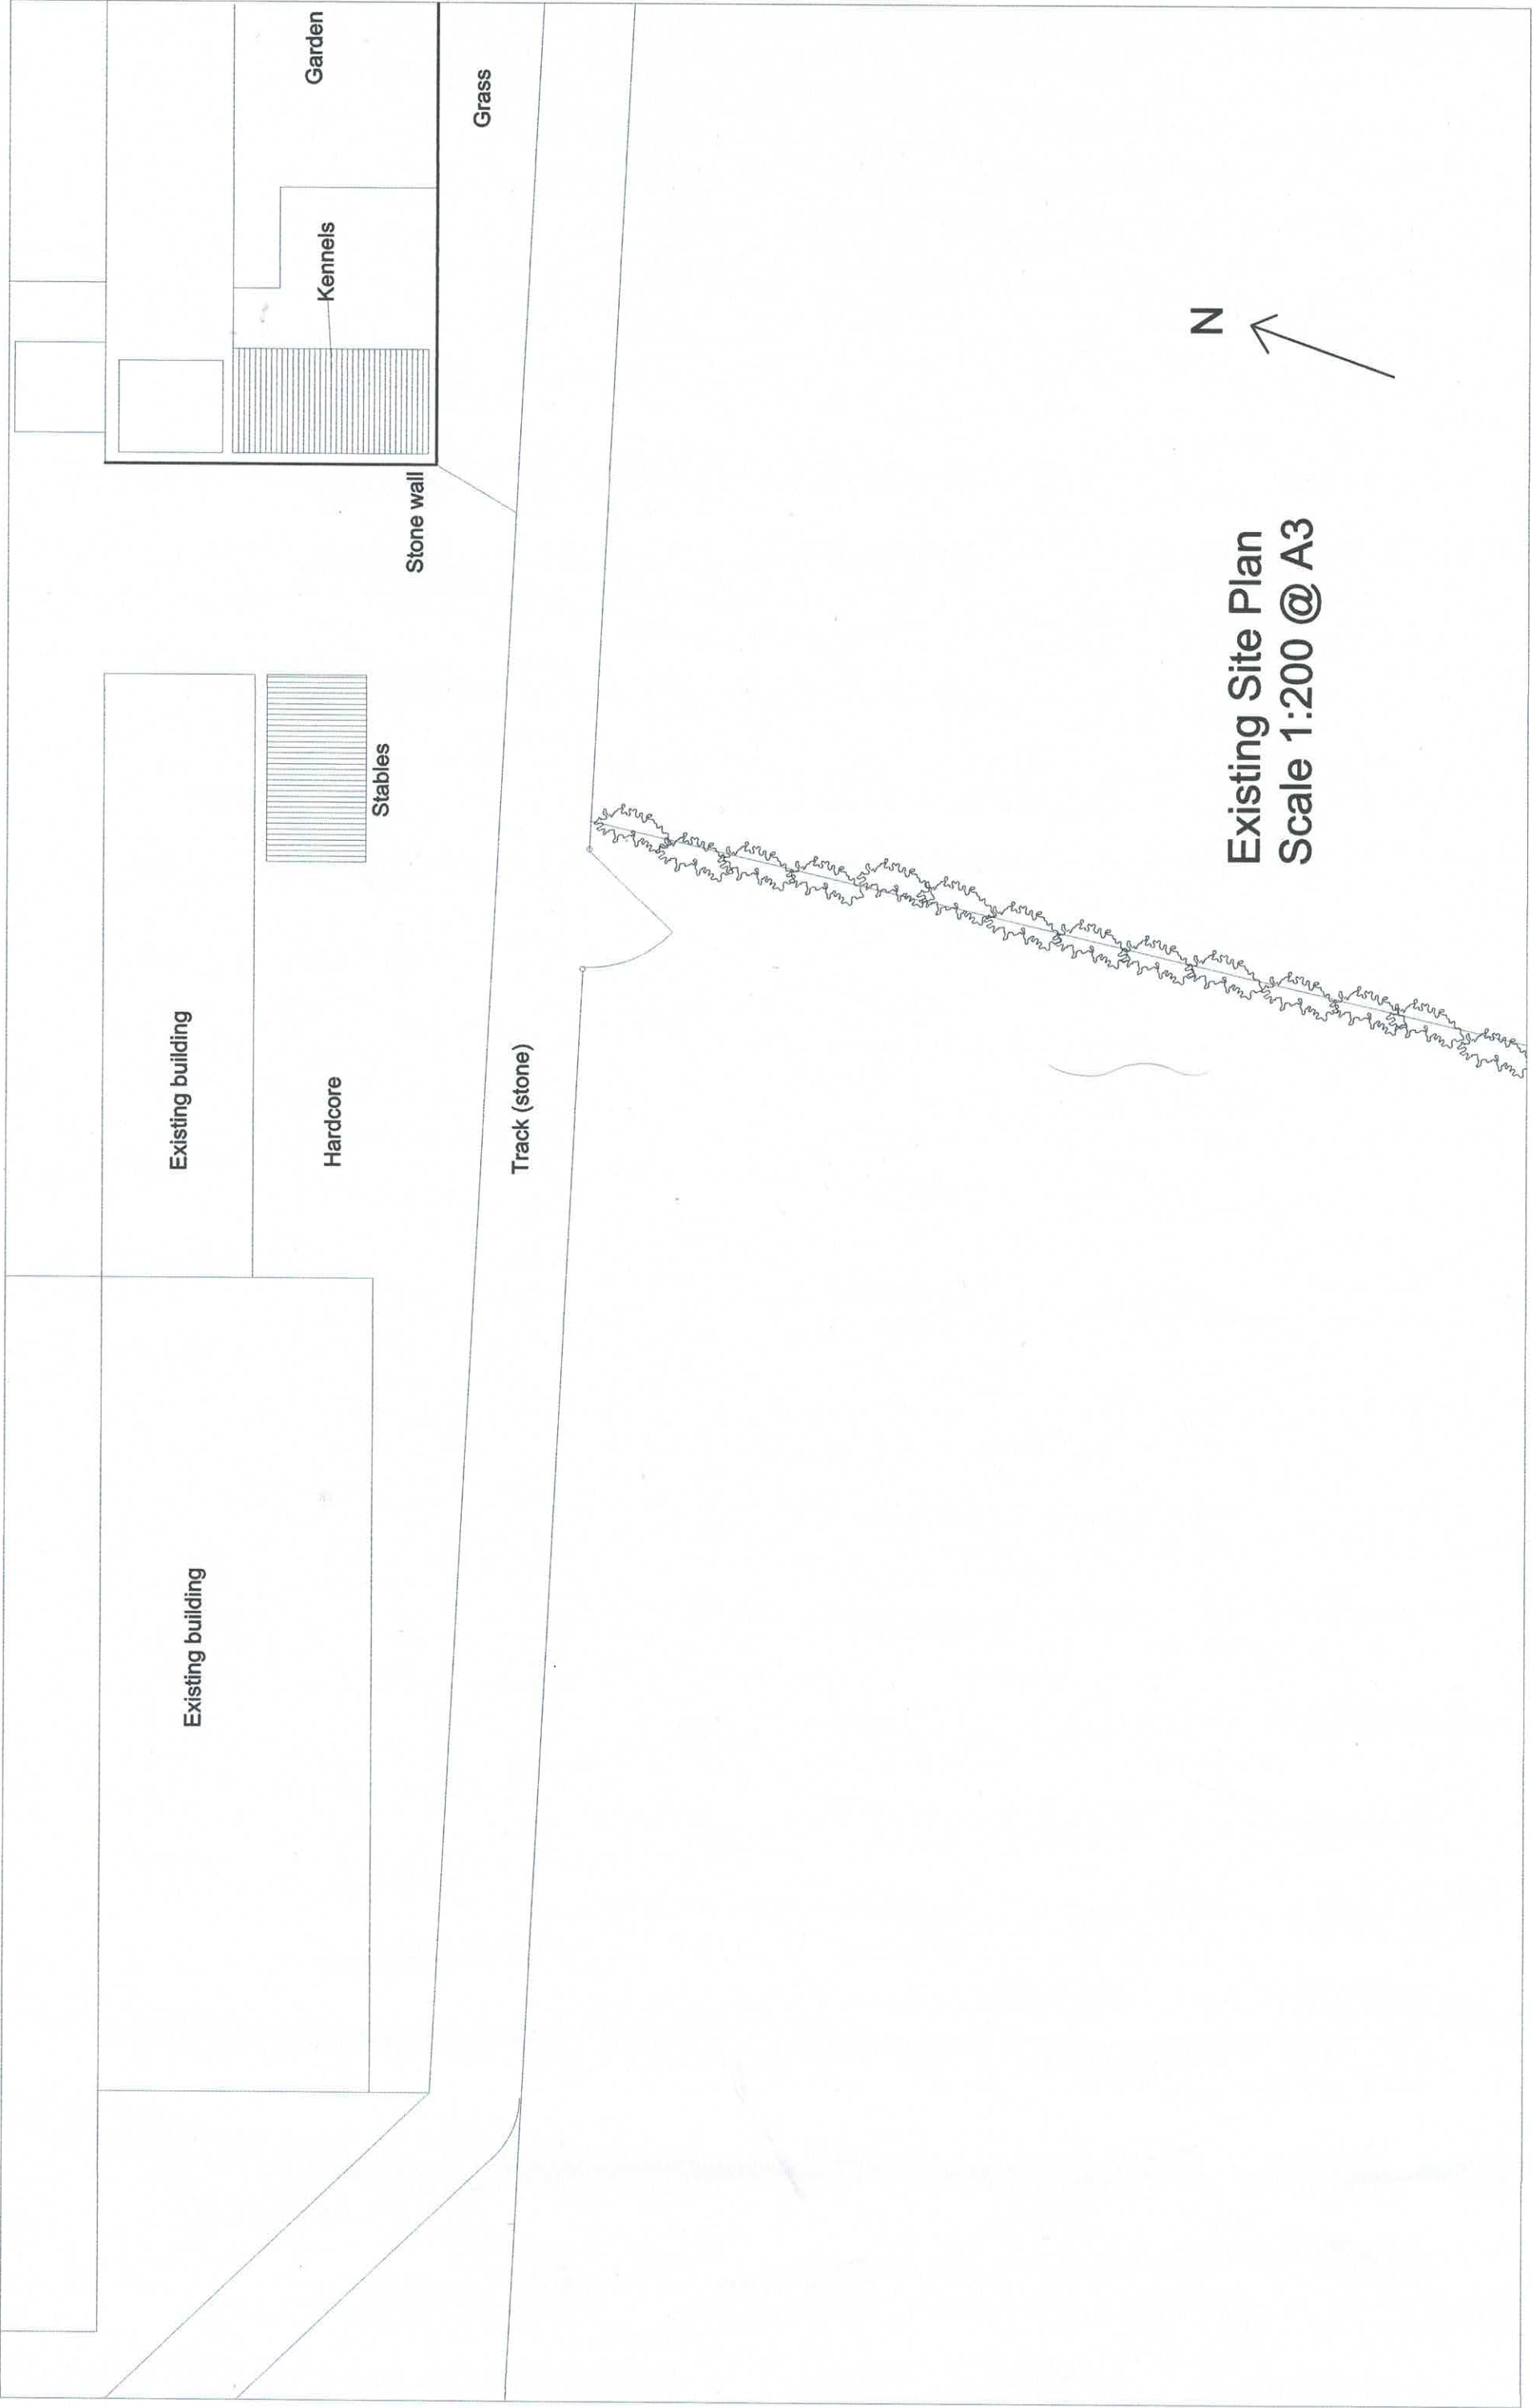

N

Existing Site Plan
Scale 1:200 @ A3

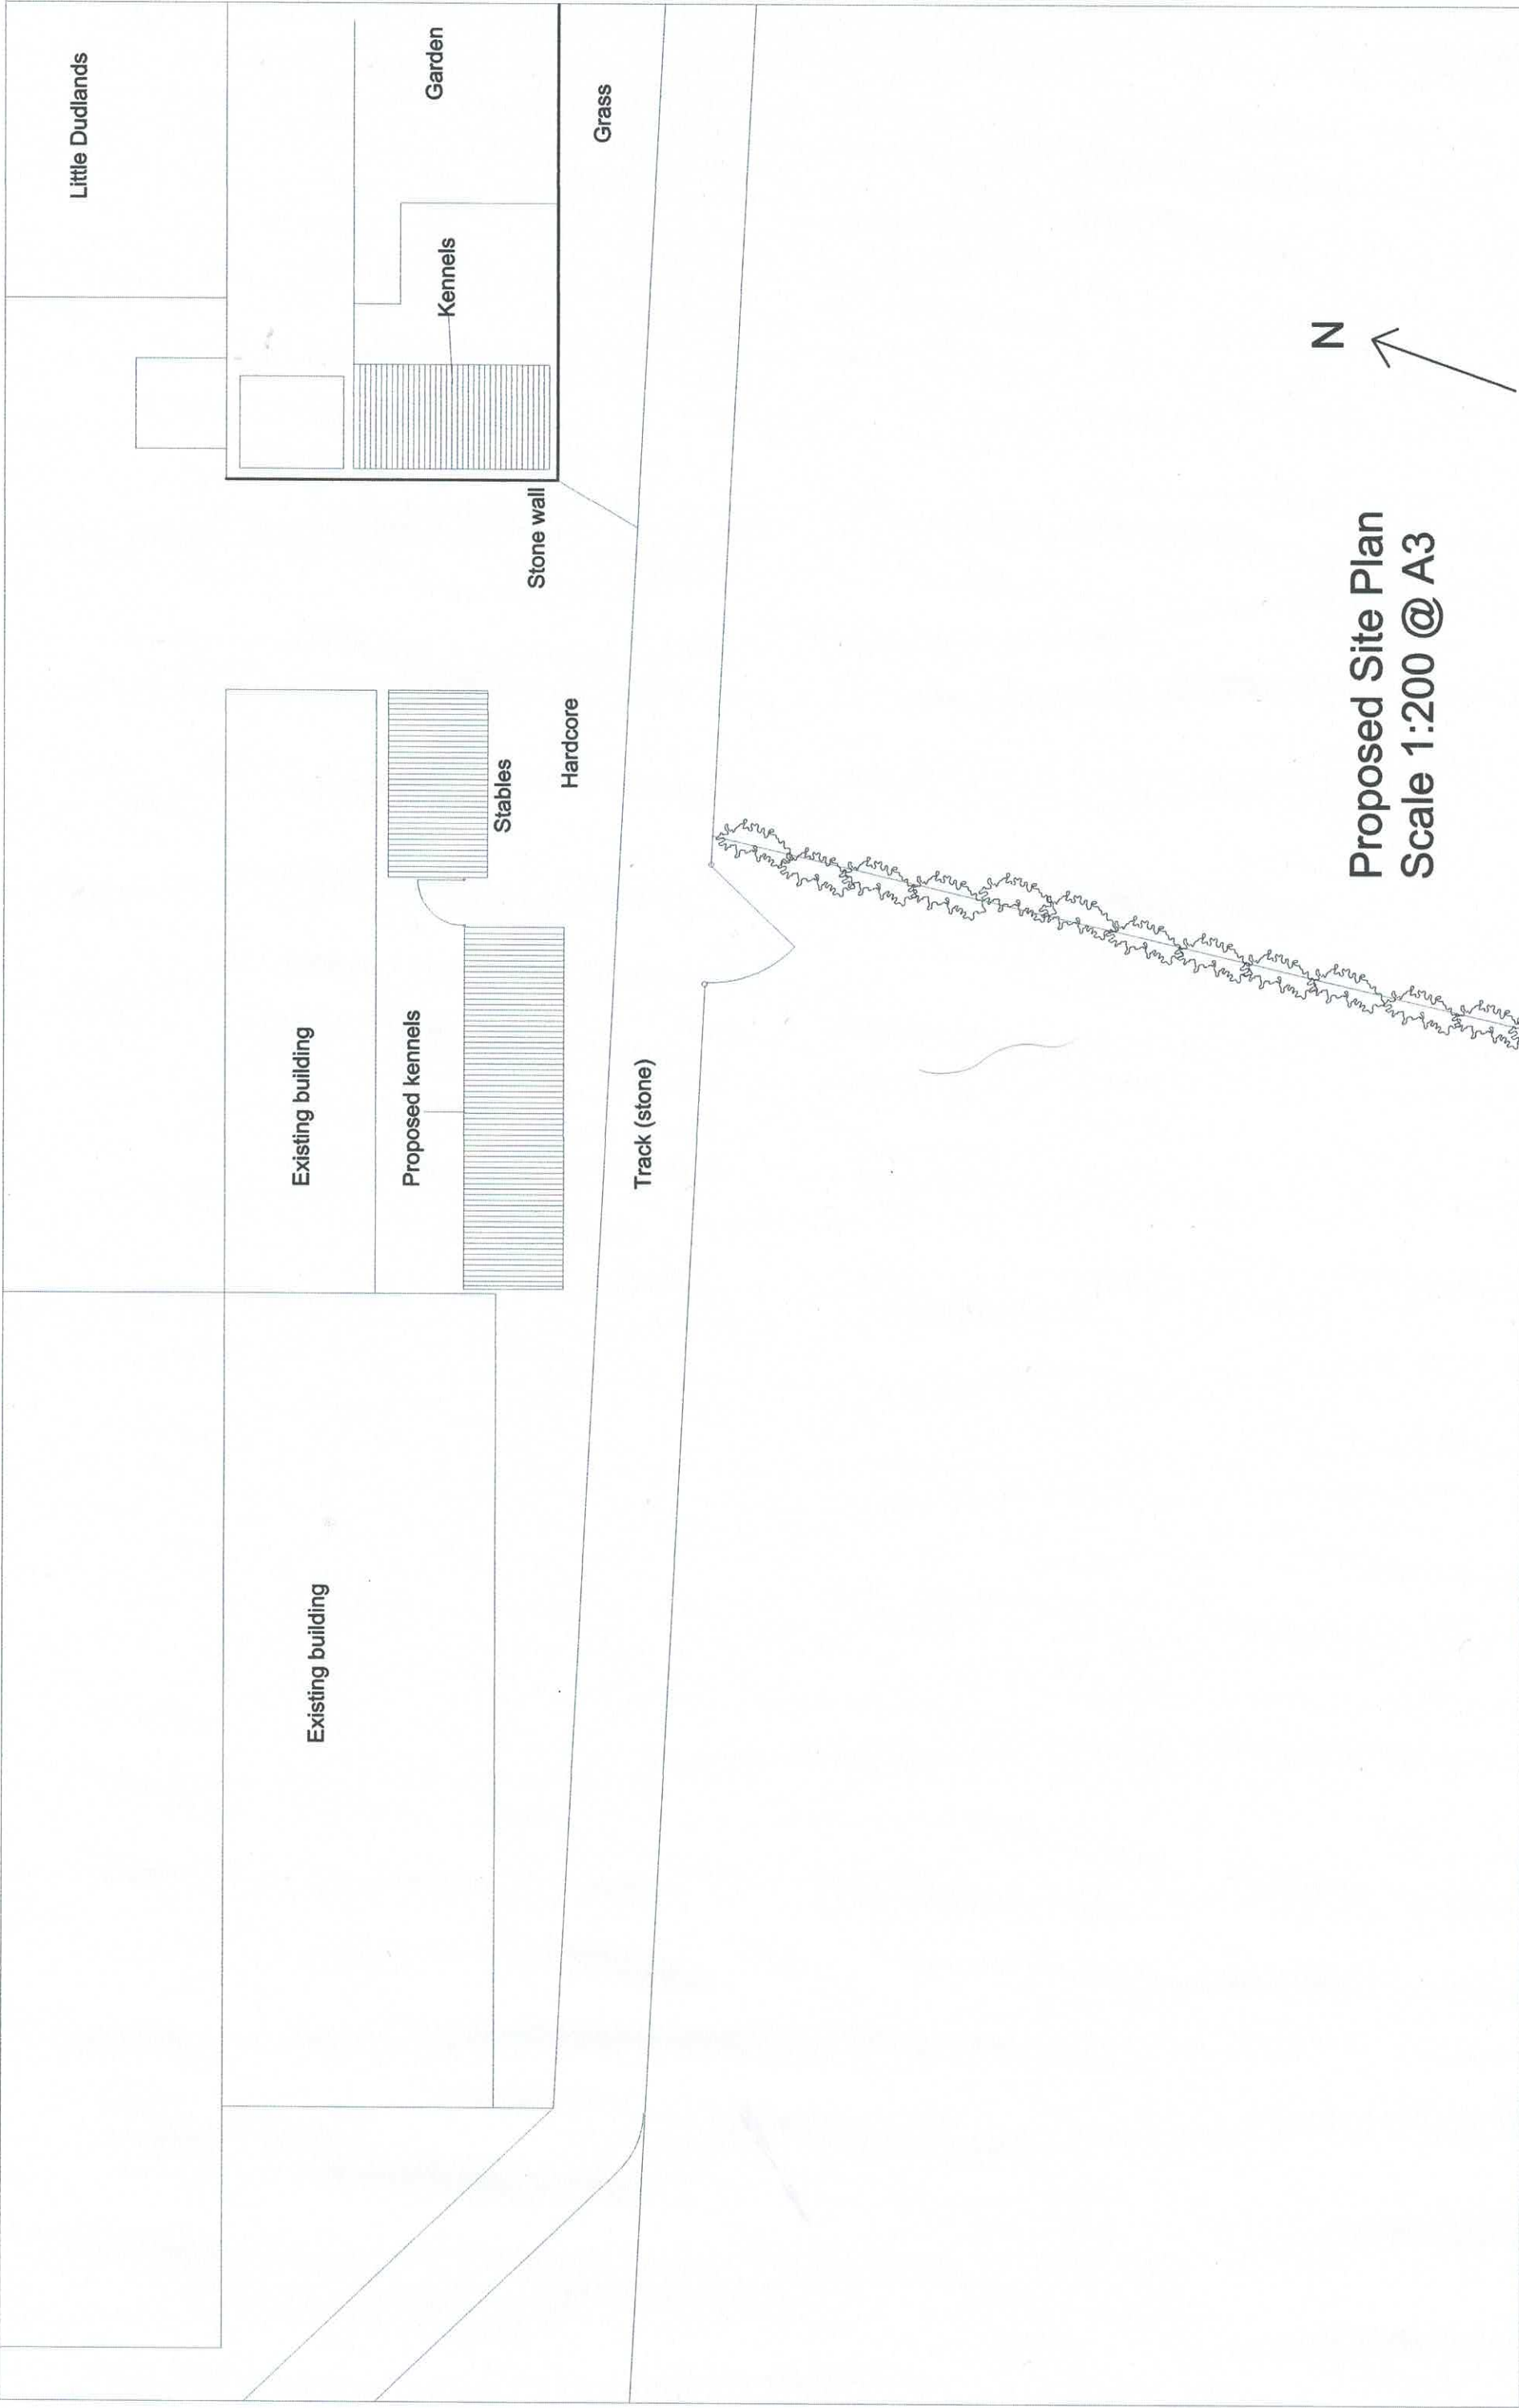

Little Dudlands

Existing building

Existing building

Proposed kennels

Stables

Garden

Kennels

Stone wall

Grass

Hardcore

Track (stone)

N

Proposed Site Plan
Scale 1:200 @ A3