




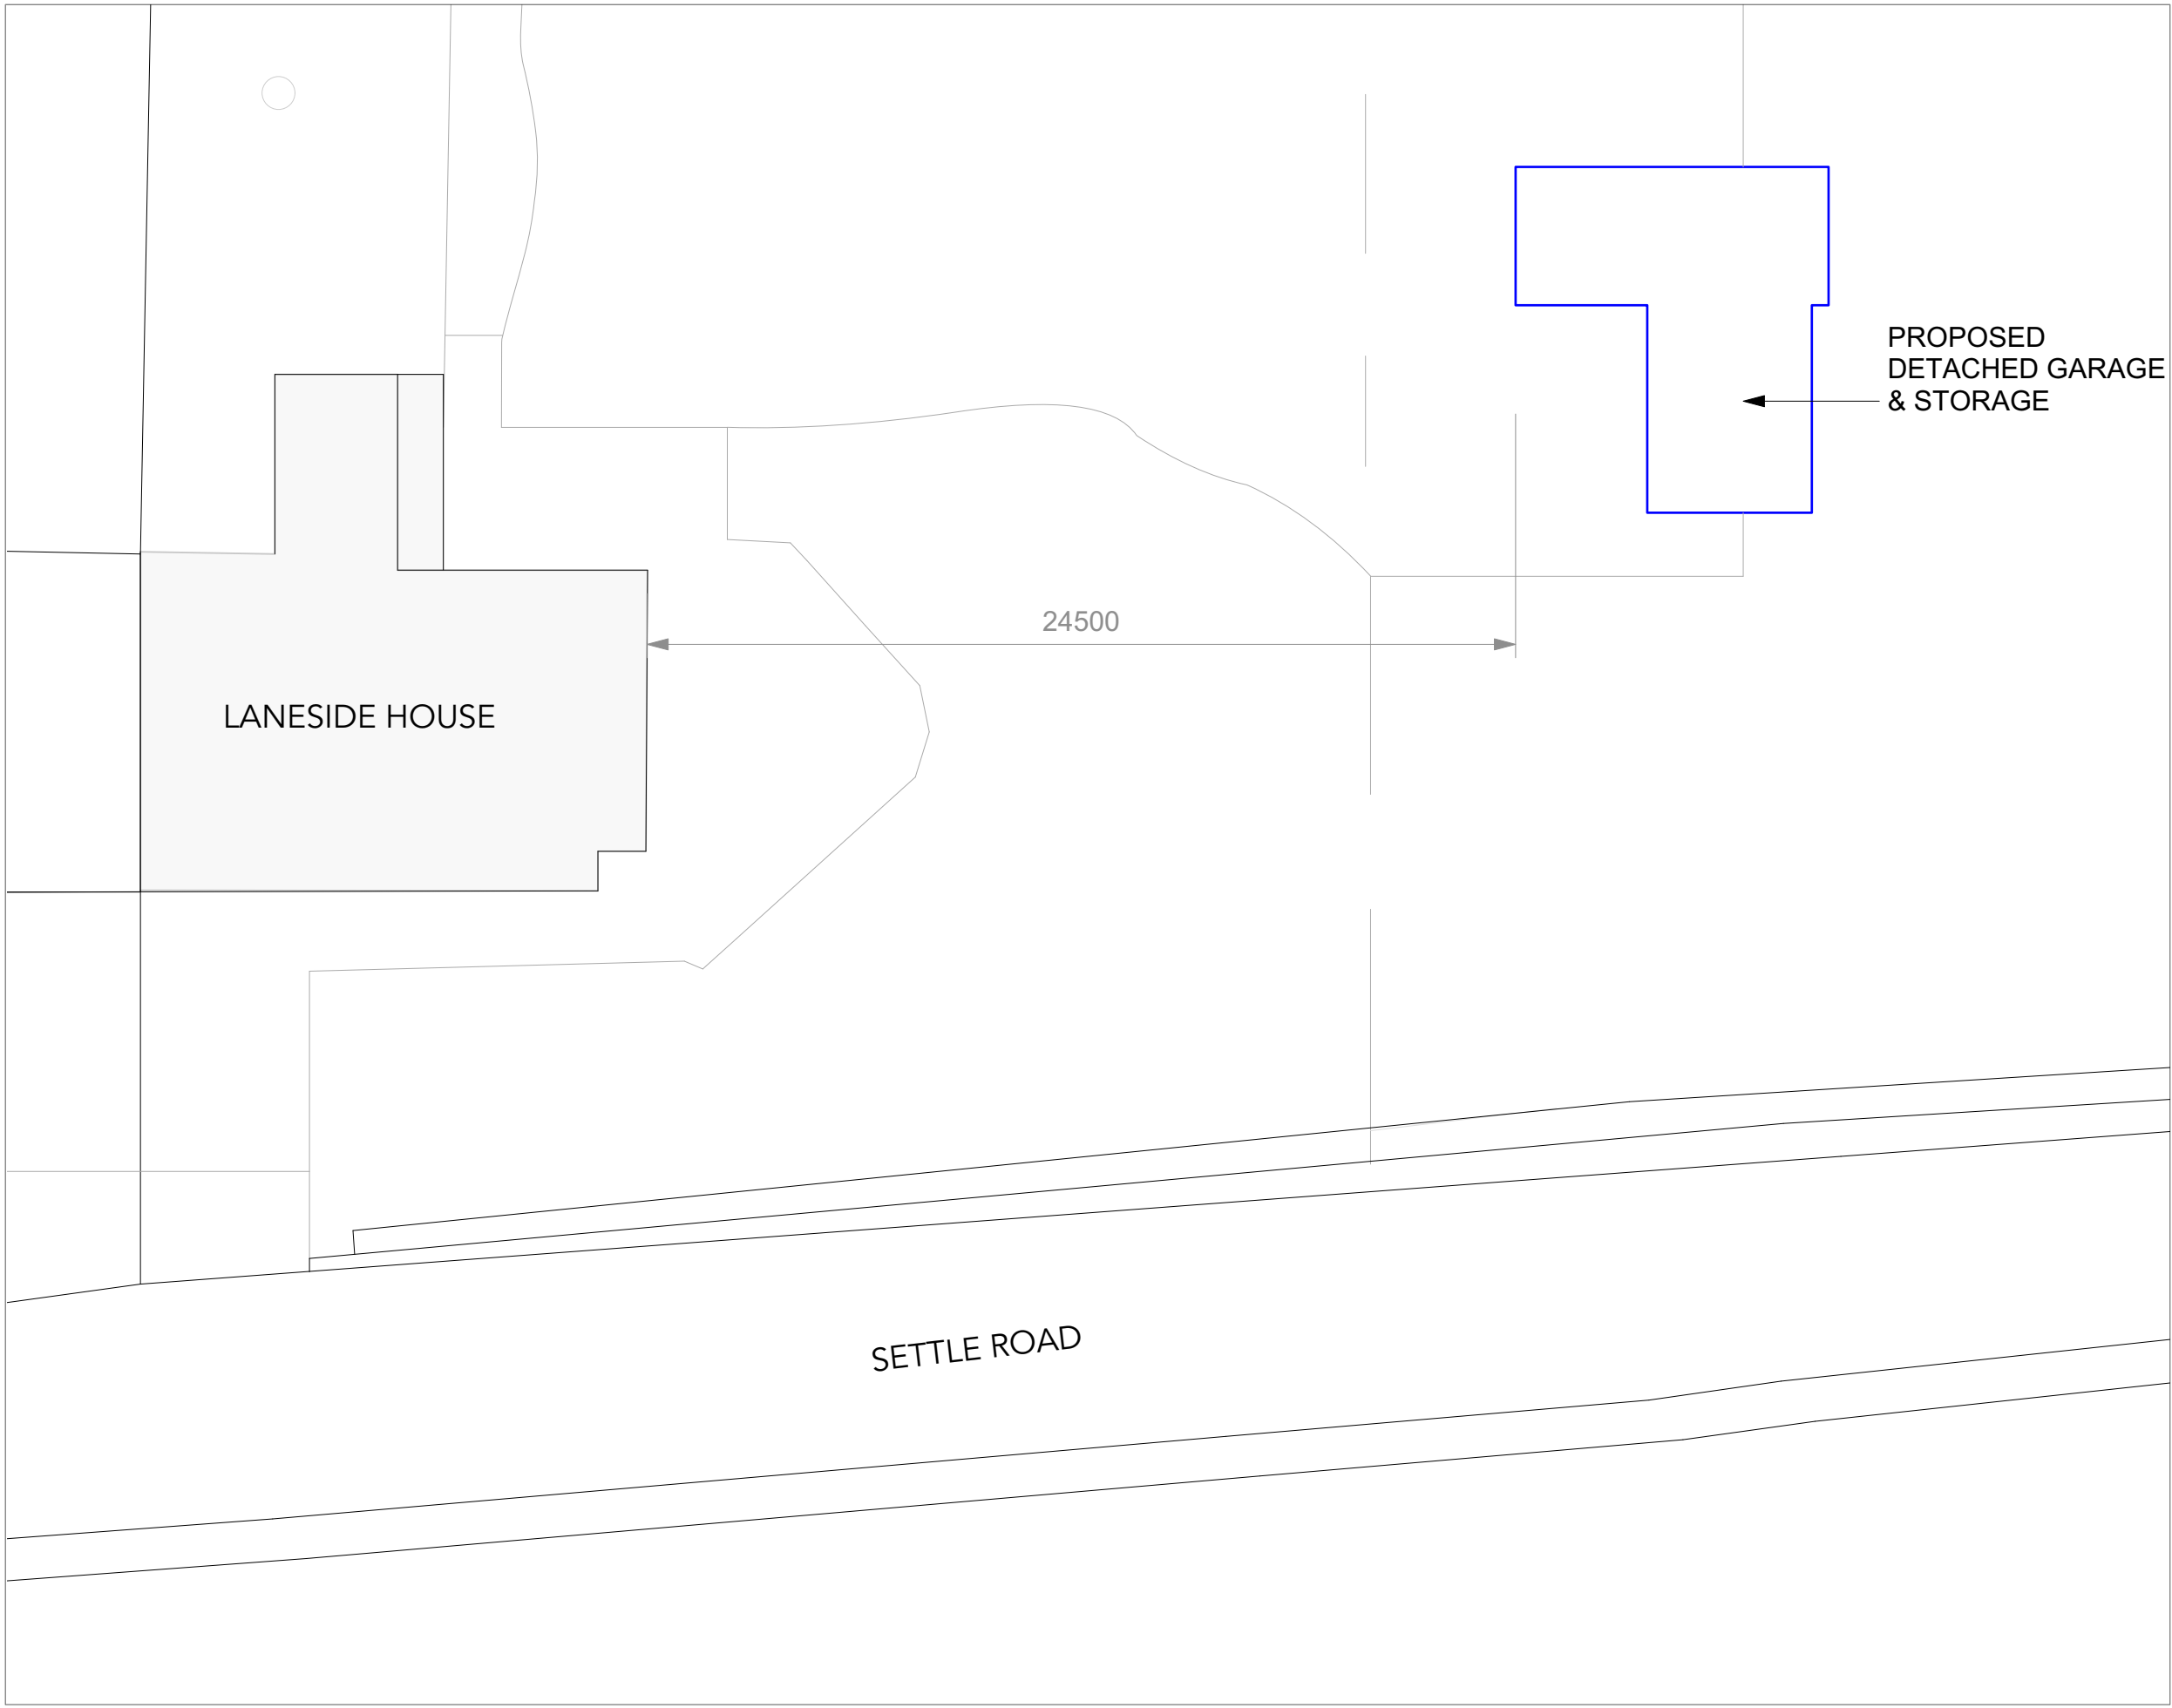


1 Site Plan
1:200 @ A1

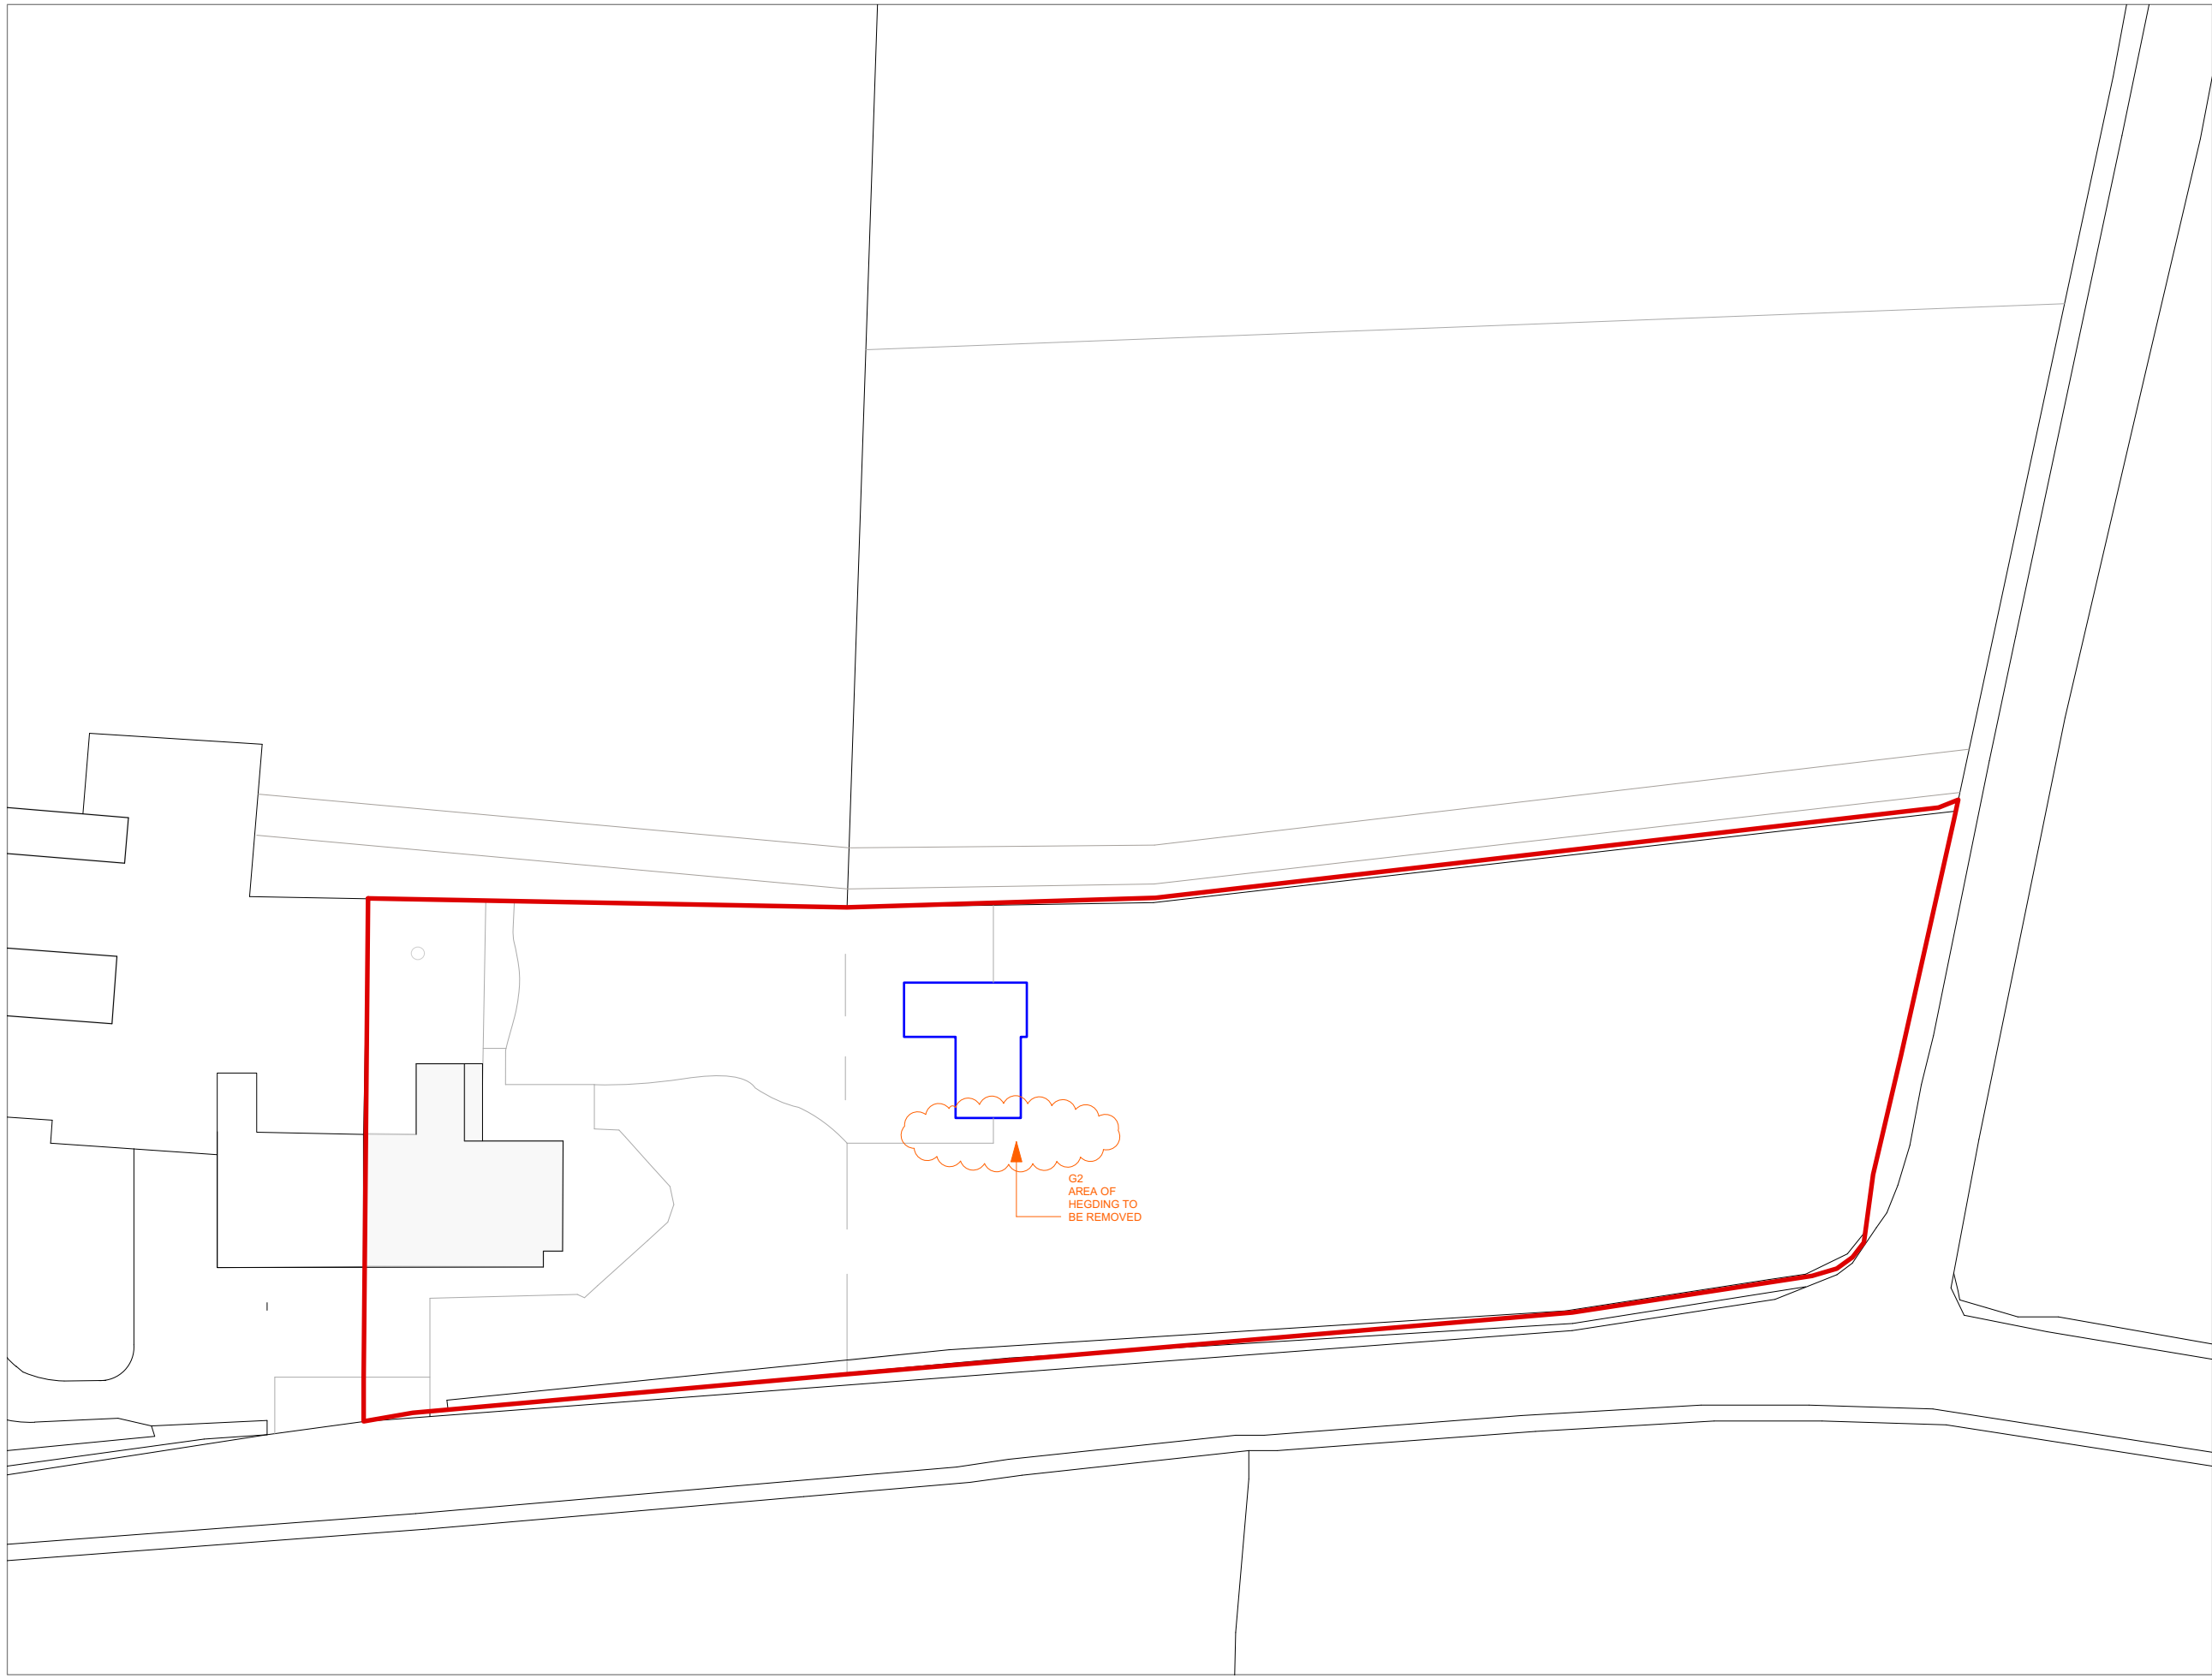


2 Block Plan
1:500 @ A1

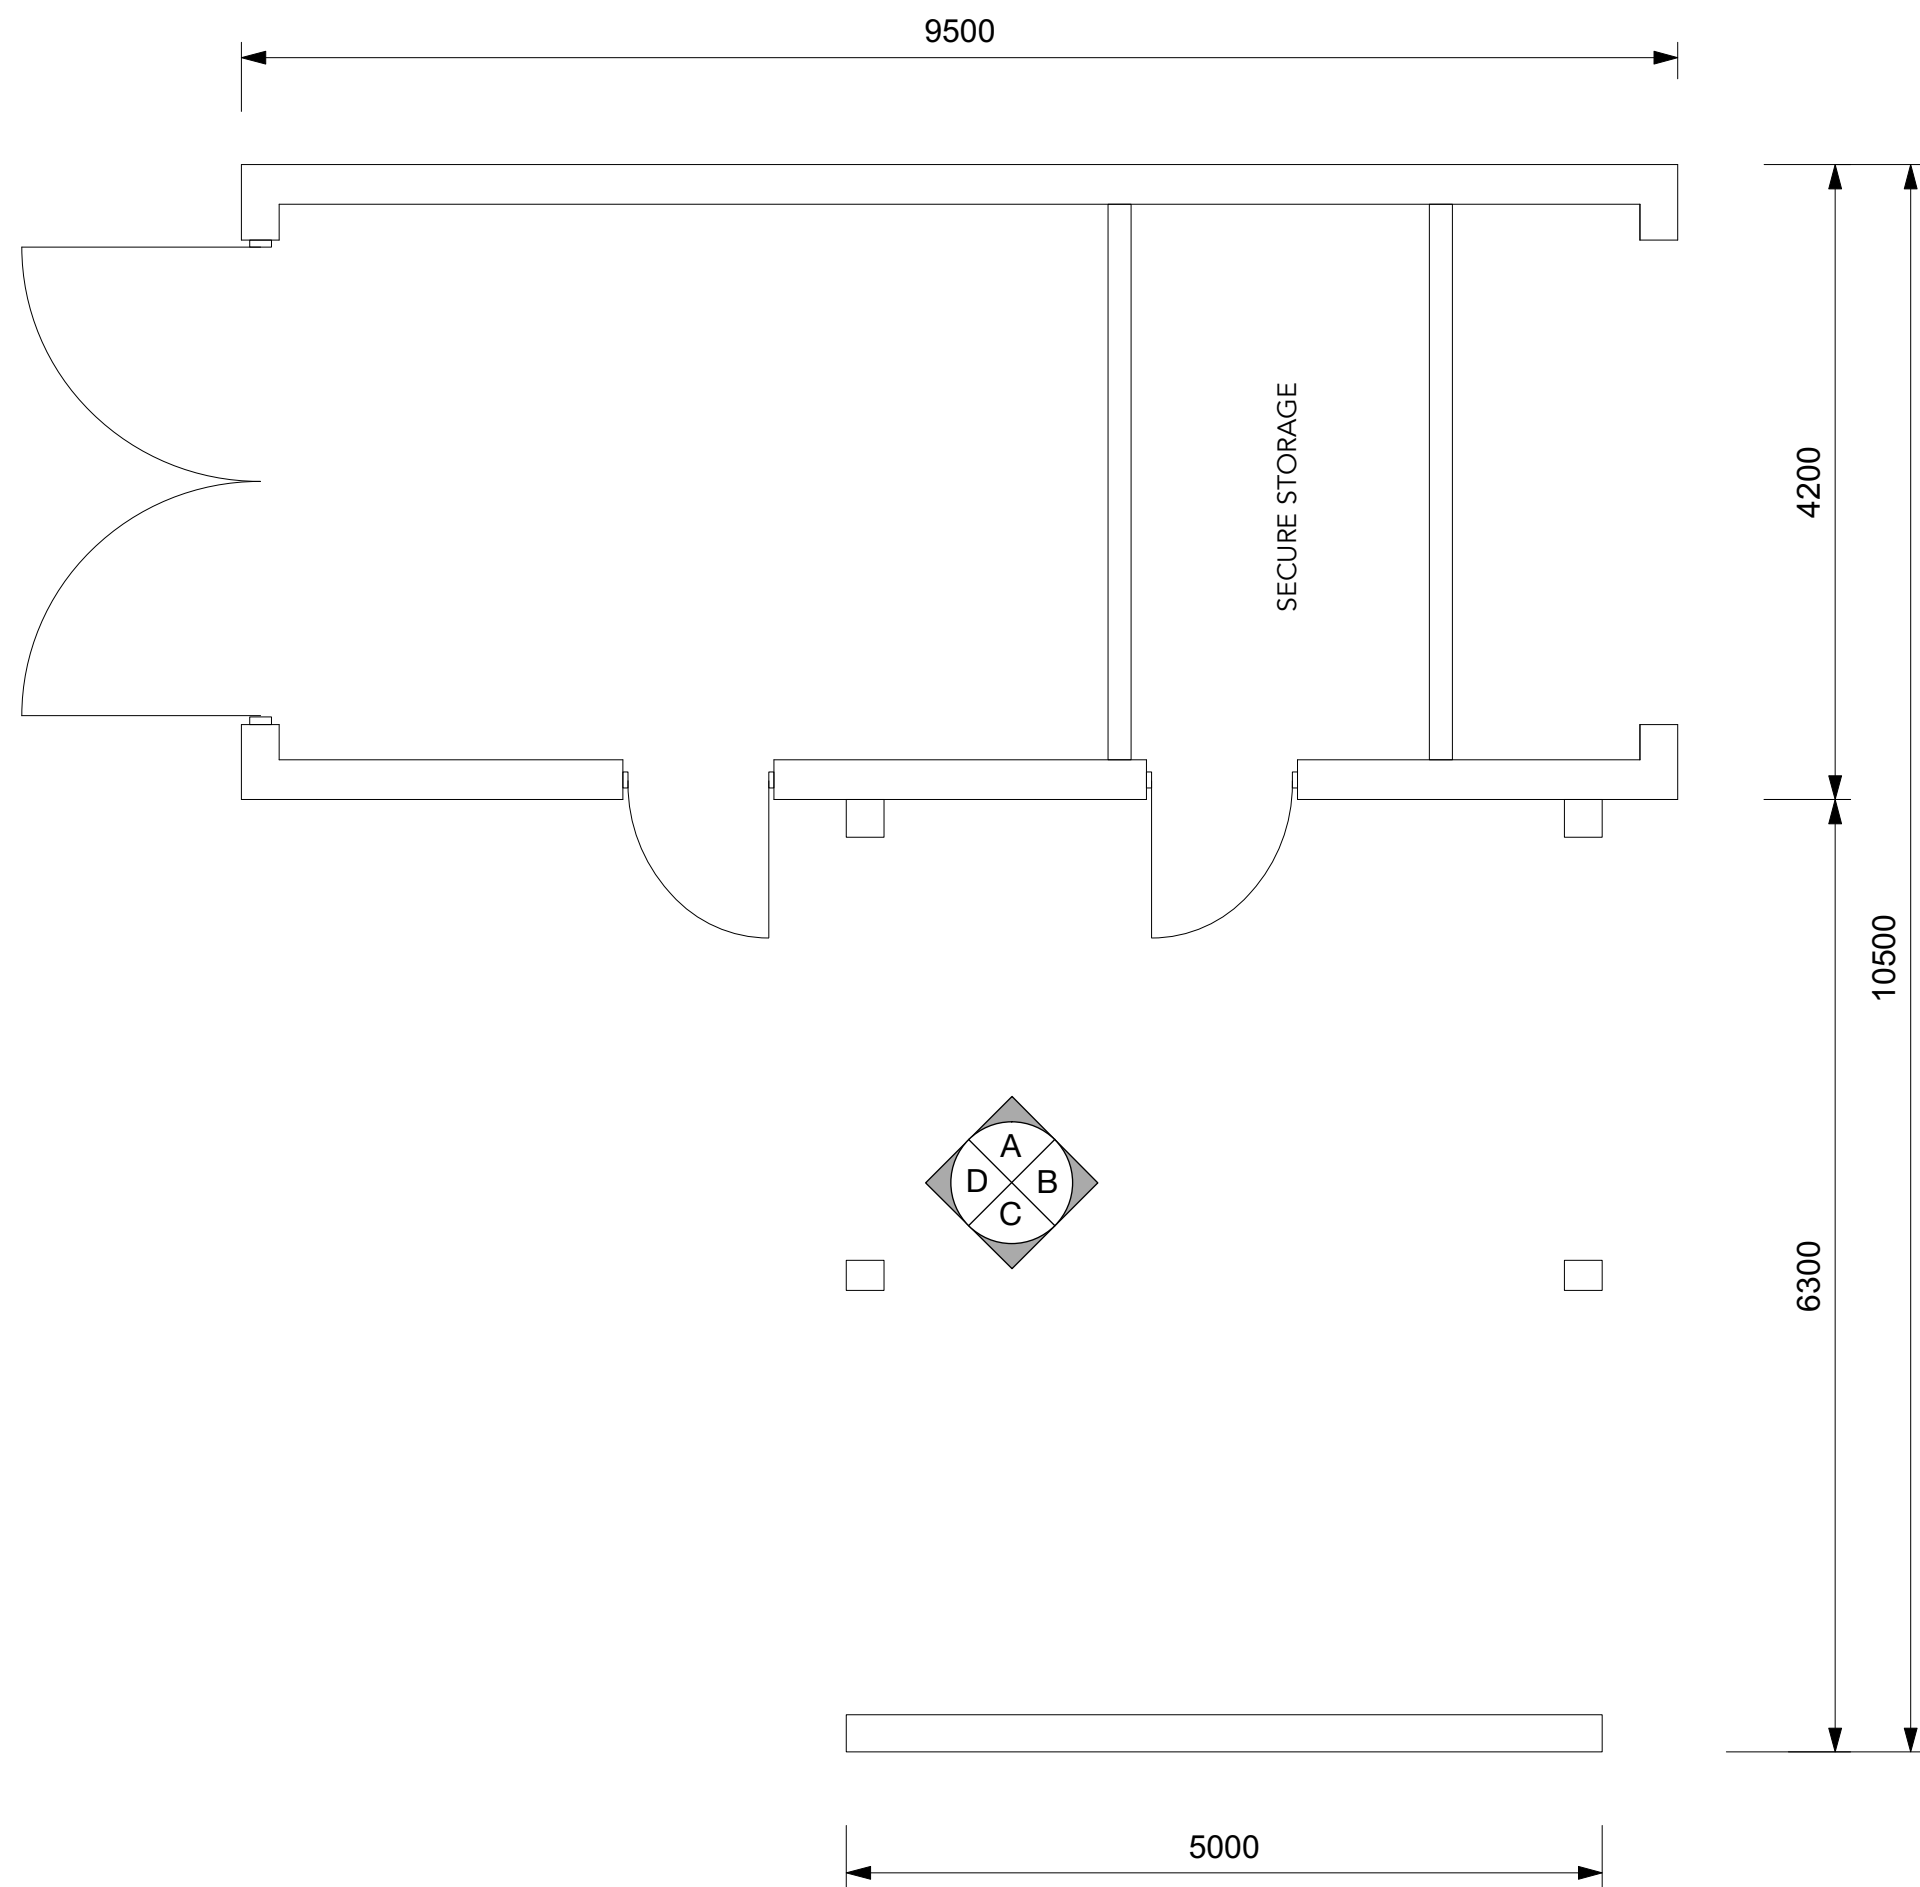


1 Floor Plan
1:50 @ A1

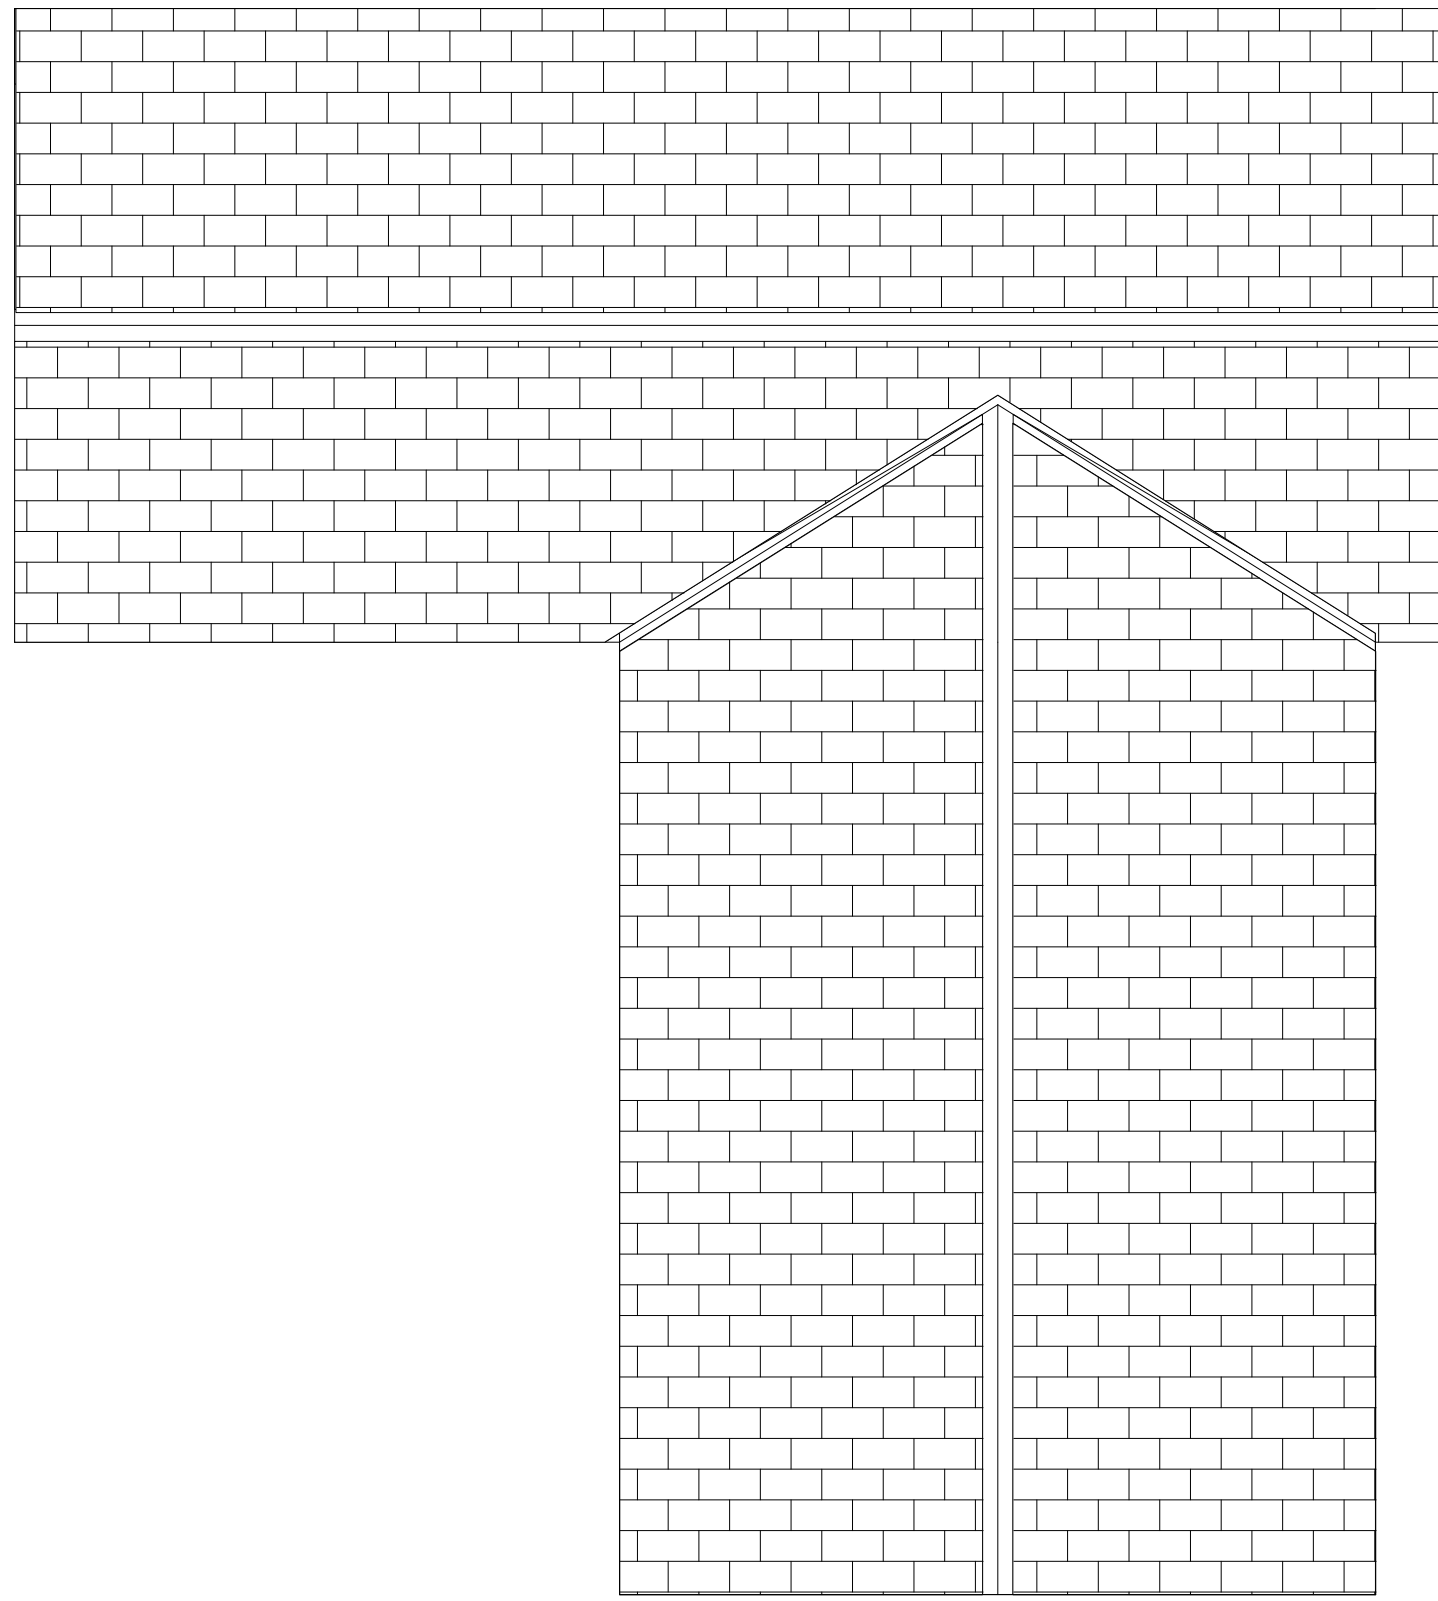


2 Roof Plan
1:50 @ A1

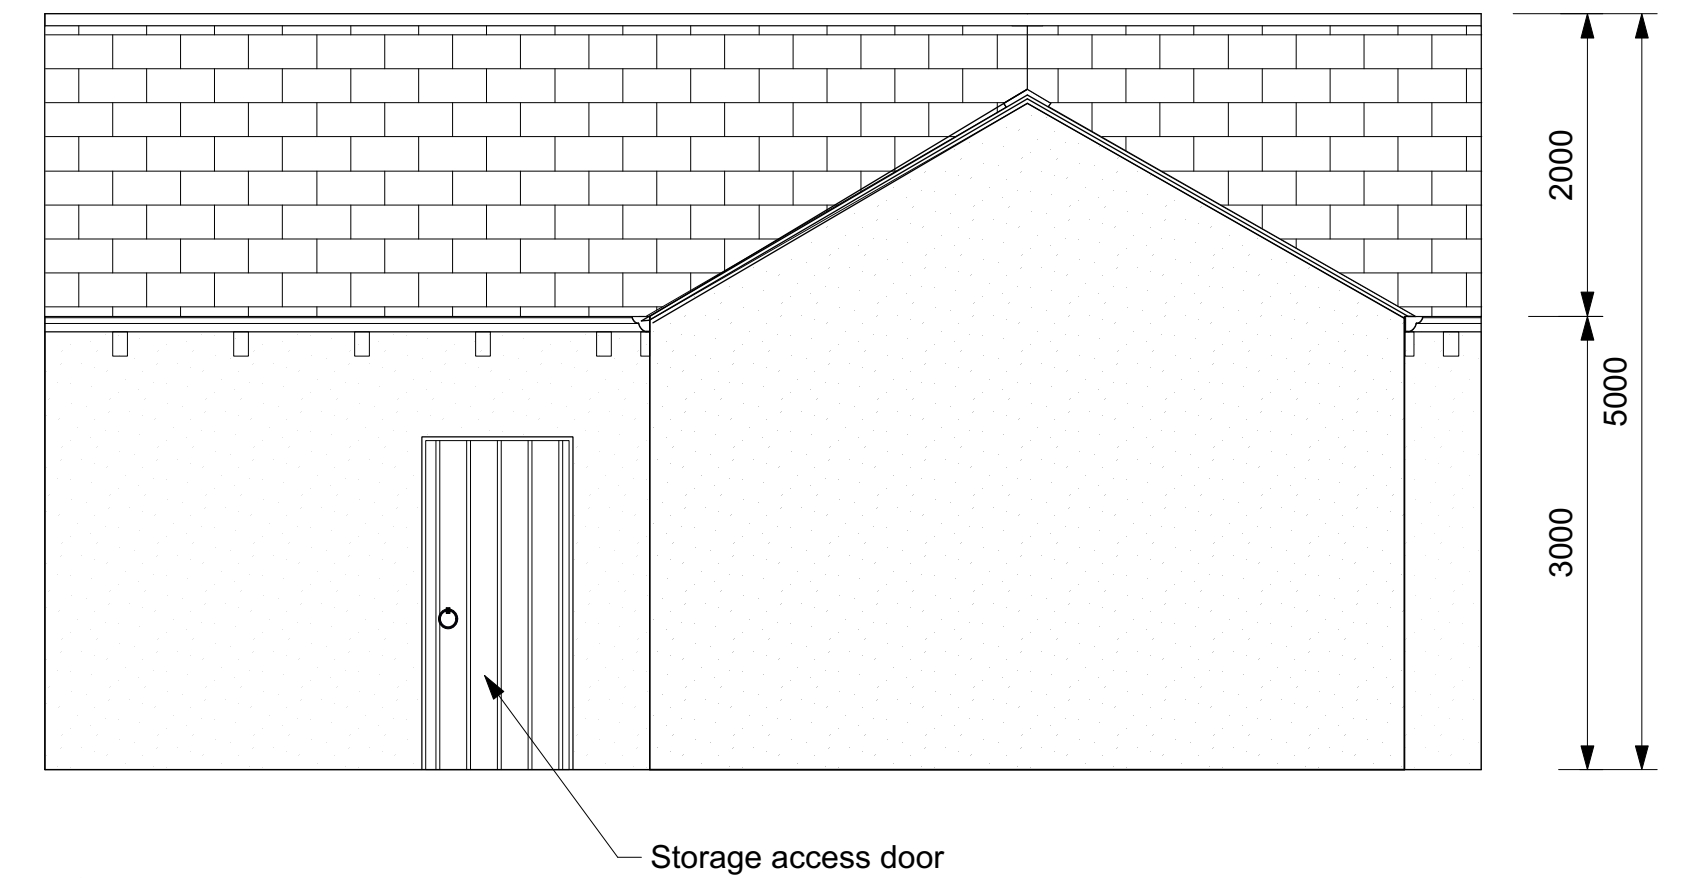


3 Elevation A
1:50 @ A1

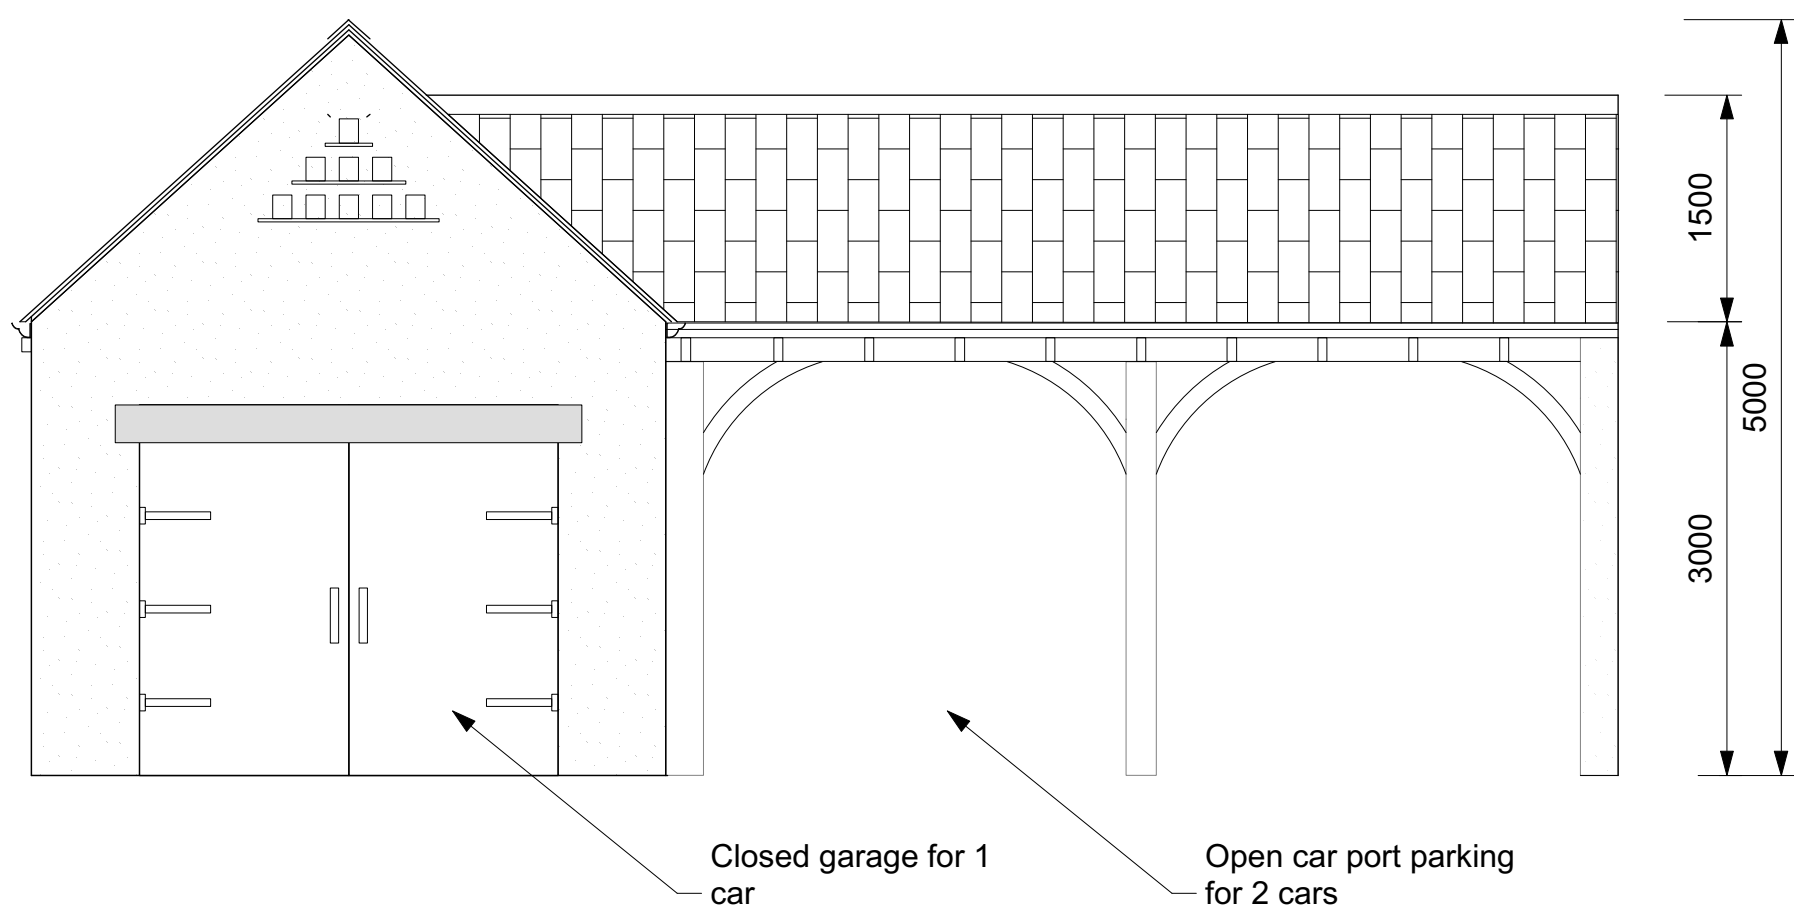

4 Elevation B
1:50 @ A1

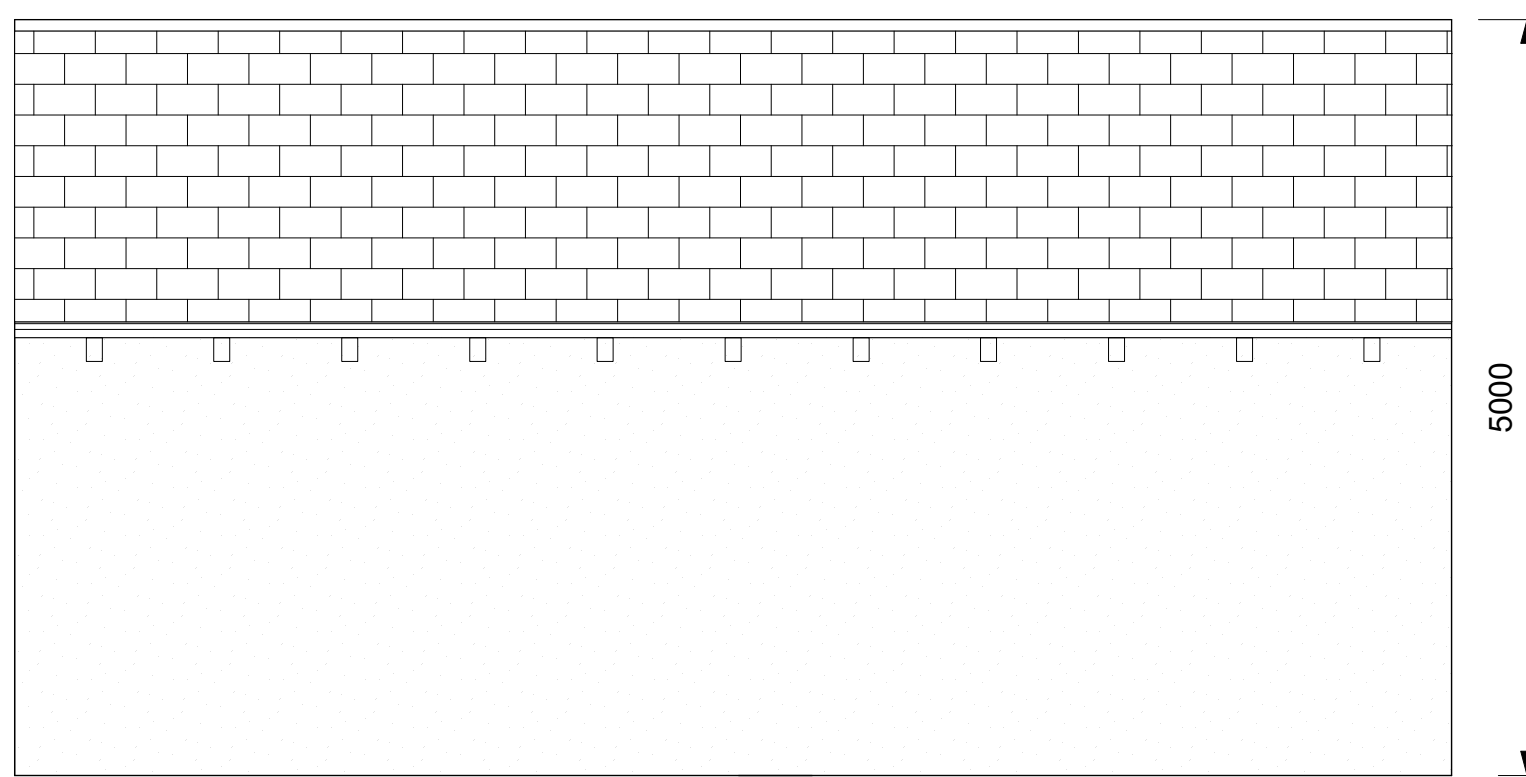

5 Elevation C
1:50 @ A1

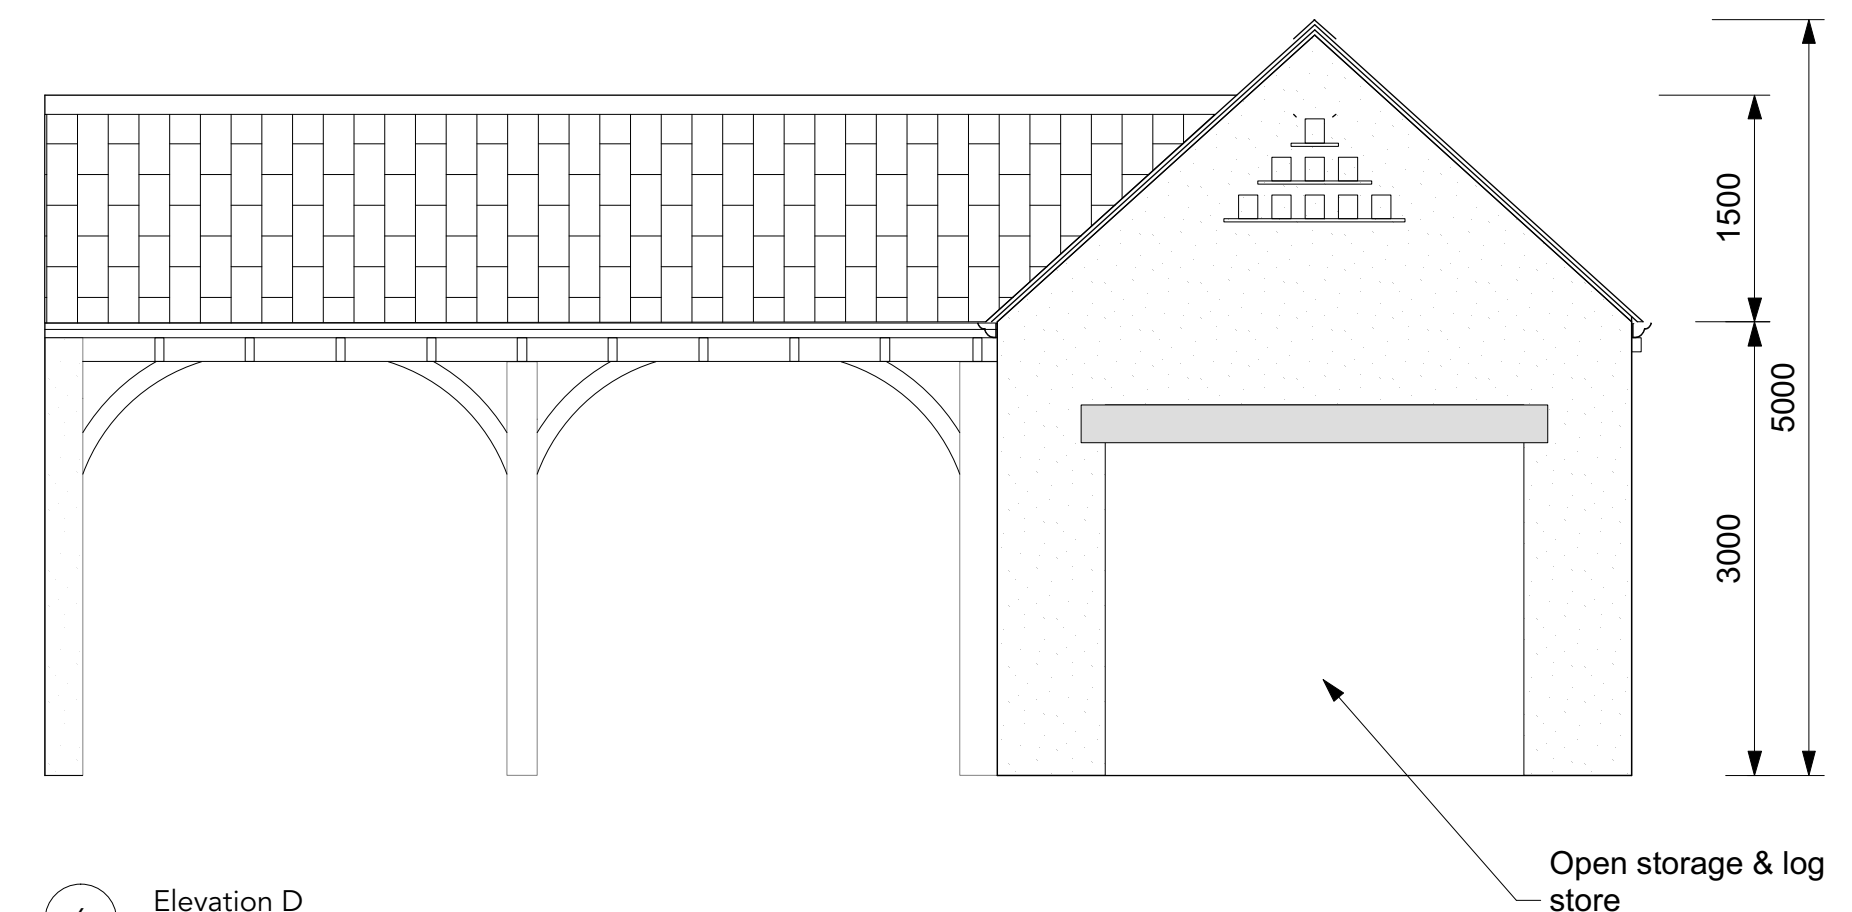

6 Elevation D
1:50 @ A1

MATERIALS

WALLS - LIMESTONE TO MATCH EXISITNG DWELLING
ROOF - SLATE TO MATCH EXISTING DWELLING
DOORS - SOLID TIMBER TO MATCH EXISITNG DWELLING
GUTTERS AND DOWNPIPES - BLACK CAST IRON OR SIMILAR TO
MATCH EXISITNG DWELLING

Laneside House
BD23 4SL

DRAWING TITLE
Proposed Detached Garage

DRAWING NUMBER
LH-G-003

Date 12.03.2023
Scale 1:50 @ A1