




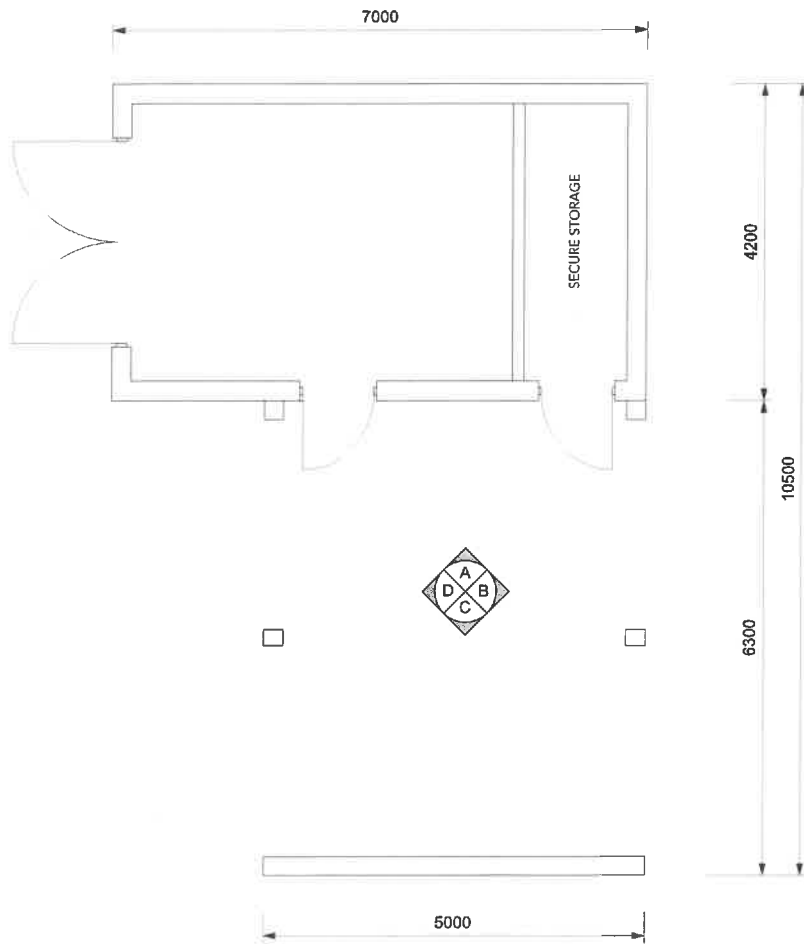


1 Floor Plan
1:50 @ A1

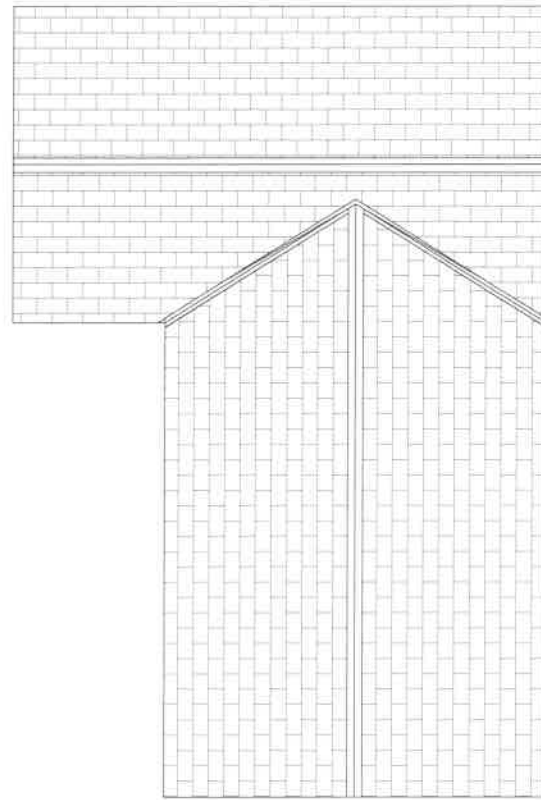


2 Roof Plan
1:50 @ A1

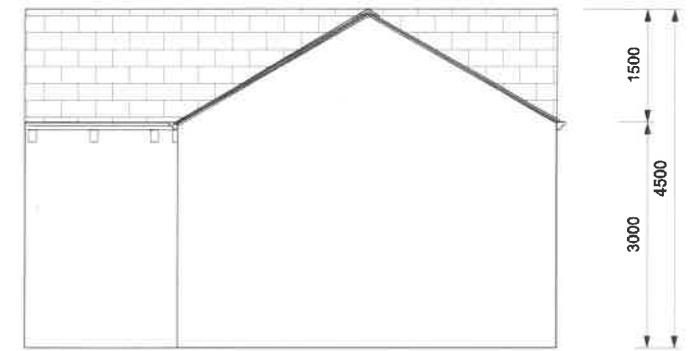


3 Elevation A
1:50 @ A1

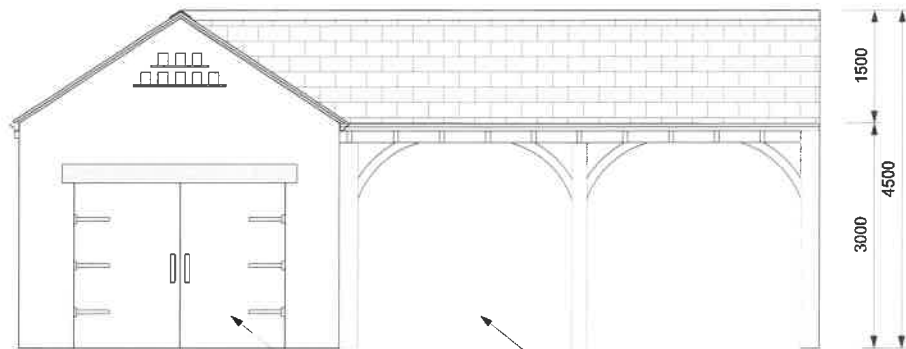

4 Elevation B
1:50 @ A1

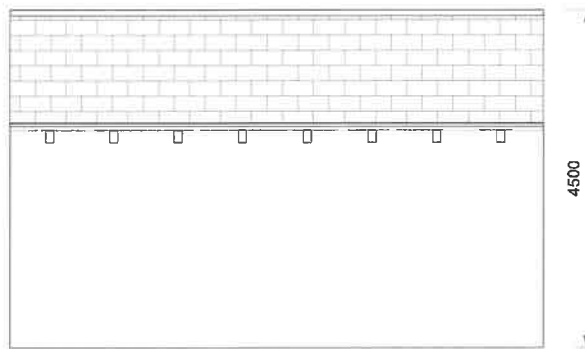

5 Elevation C
1:50 @ A1

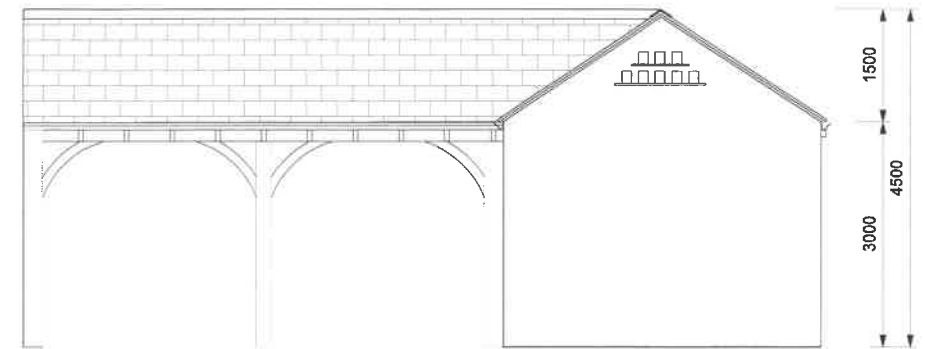

6 Elevation D
1:50 @ A1

3/2023/0215 11/5/2023

MATERIALS

WALLS - LIMESTONE TO MATCH EXISTING DWELLING
ROOF - SLATE TO MATCH EXISTING DWELLING
DOORS - SOLID TIMBER TO MATCH EXISTING DWELLING
GUTTERS AND DOWNPIPES - BLACK CAST IRON OR SIMILAR TO MATCH EXISTING DWELLING

Laneside House
BD23 4SL

DRAWING TITLE
Proposed Detached Garage

DRAWING NUMBER
LH-G-004-A

Date 04/05/2023 Scale 1:50 @ A1