


timber boarded  
stable doors

fair face flush pointed  
concrete blockwork with  
olive green paint finish  
(sample to be approved)

plastic coated  
steel cladding colour olive green  
(sample to be approved)

proposed elevations (1:100)

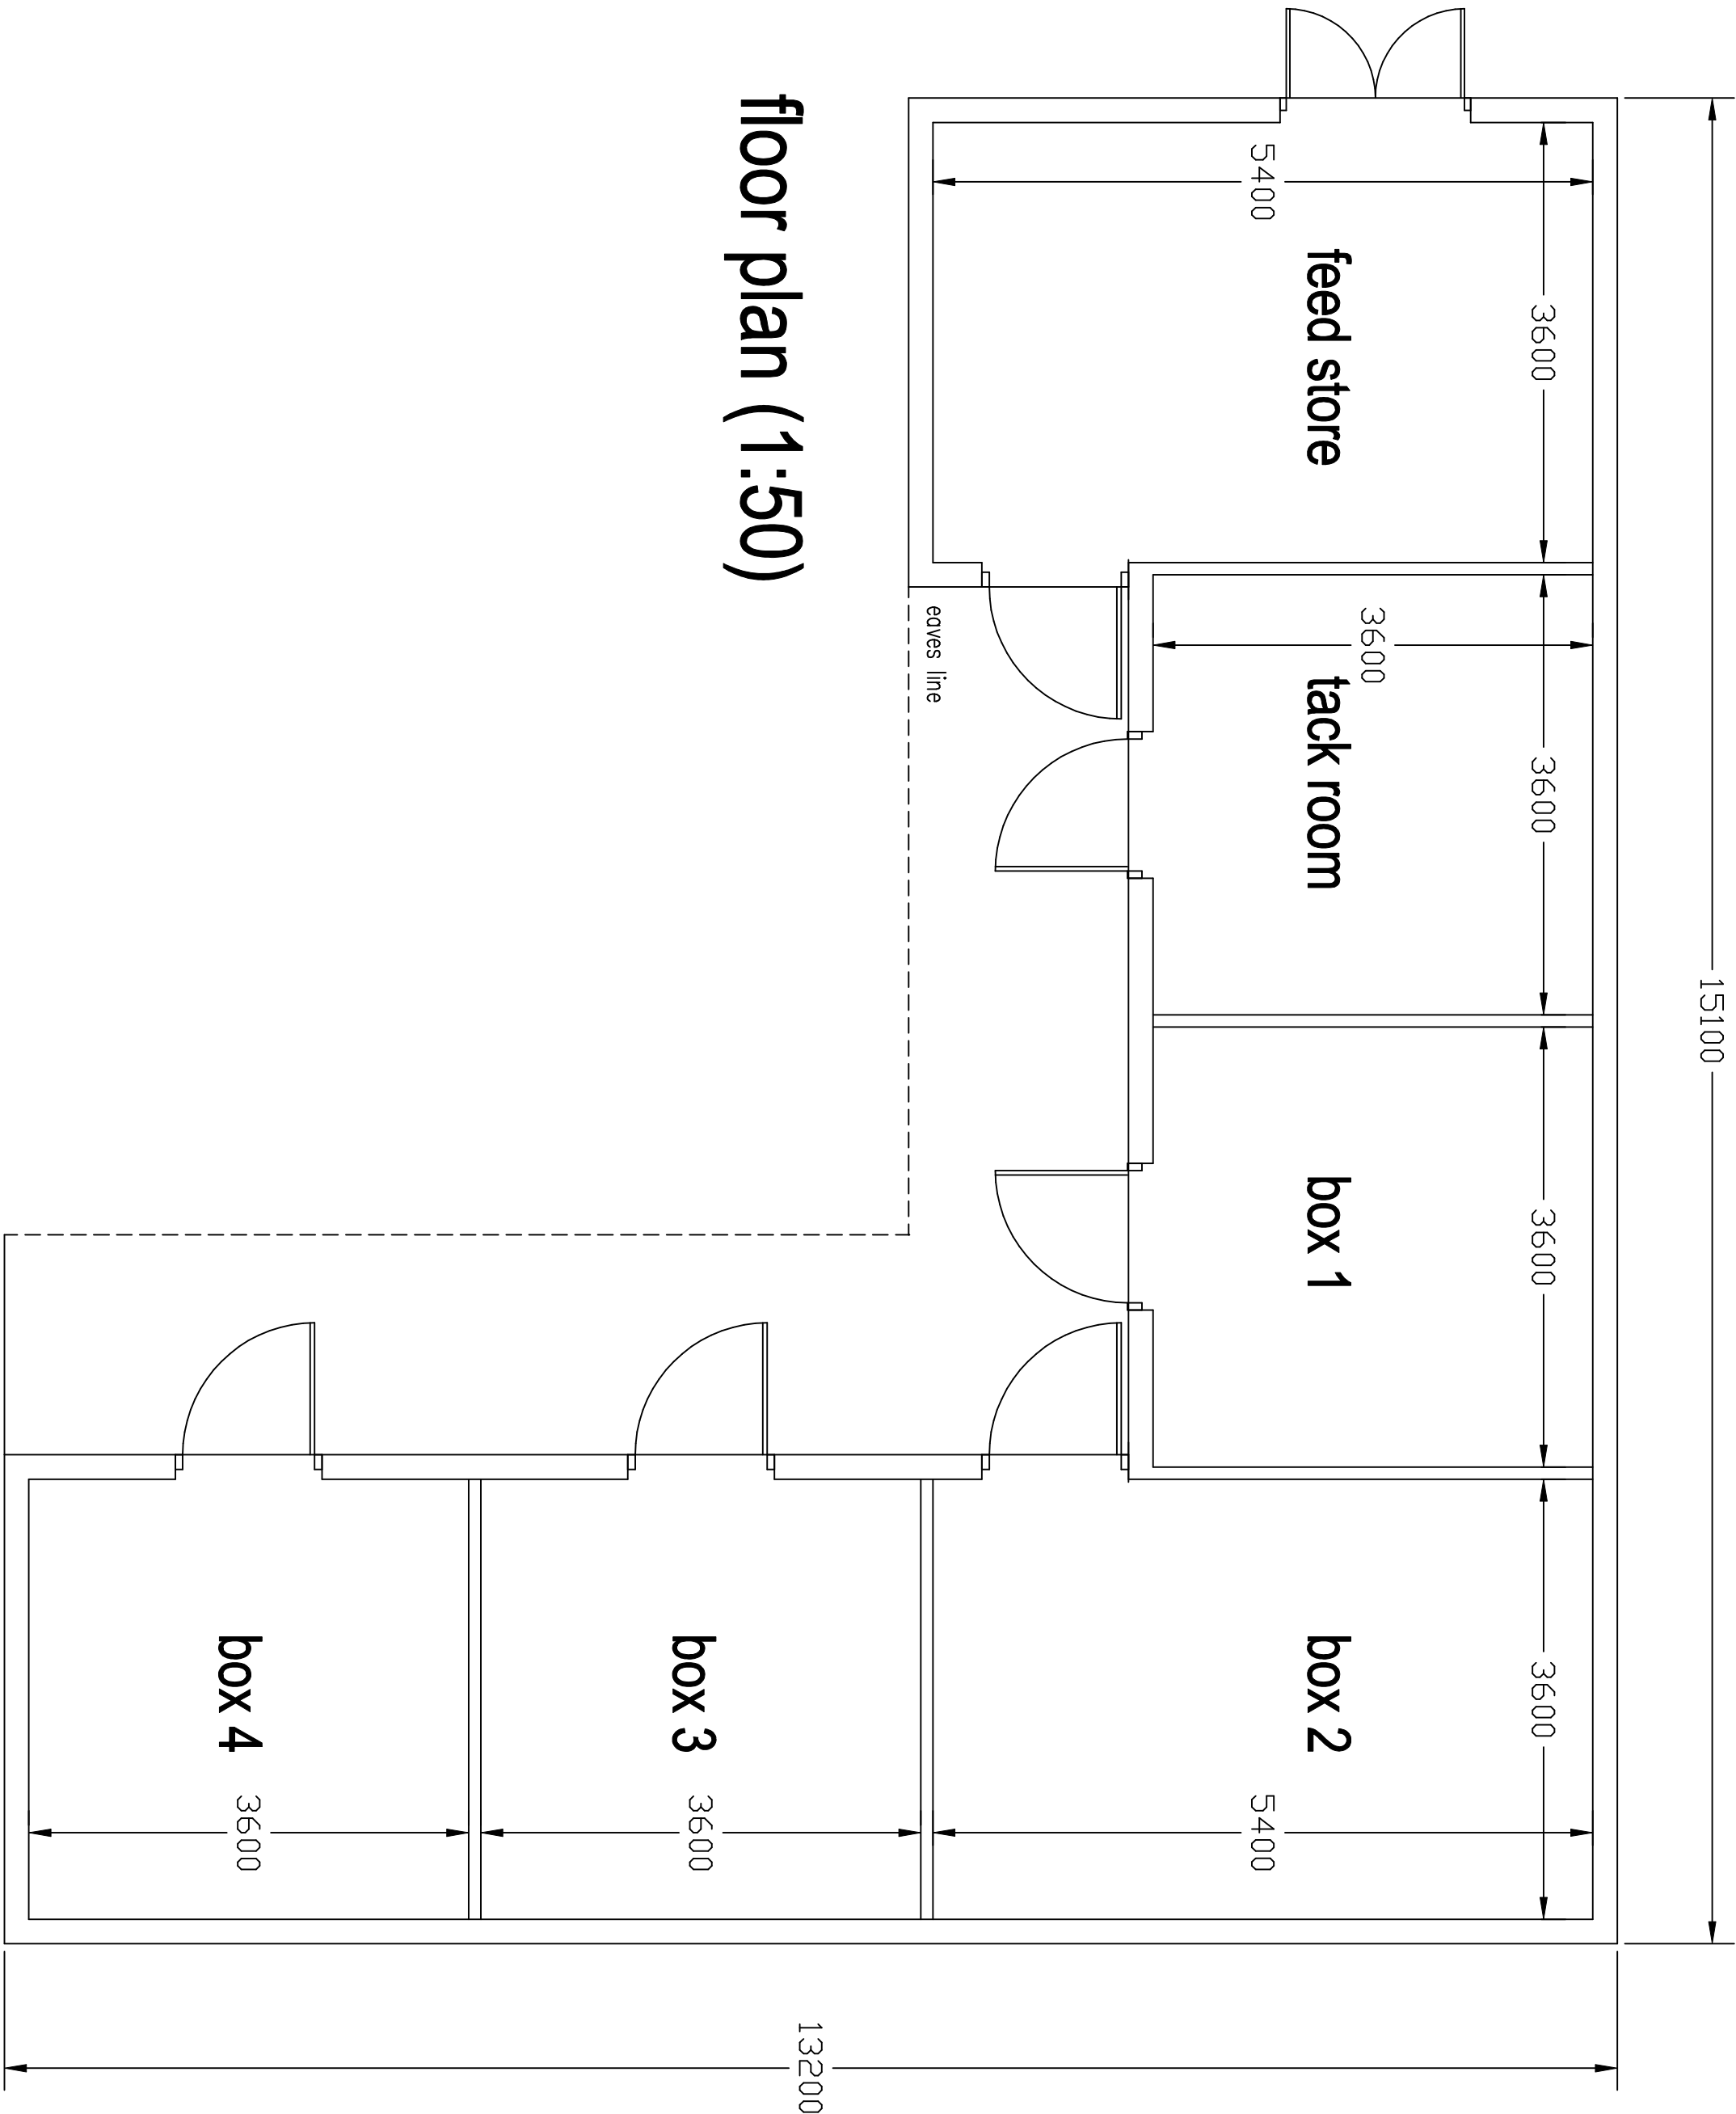


floor plan (1:50)

## building details

proposed 60m x 20m manege +  
4 loose box stables with tack and feed room +  
alterations to existing field access at  
land opposite

**Kitchens**  
**Cross Lane**  
**Bashall Eaves**

scale 1:100 1:50 @ A1

 

drawing number BE-25-10-22-C