



EXISTING SITE PLAN VIEW

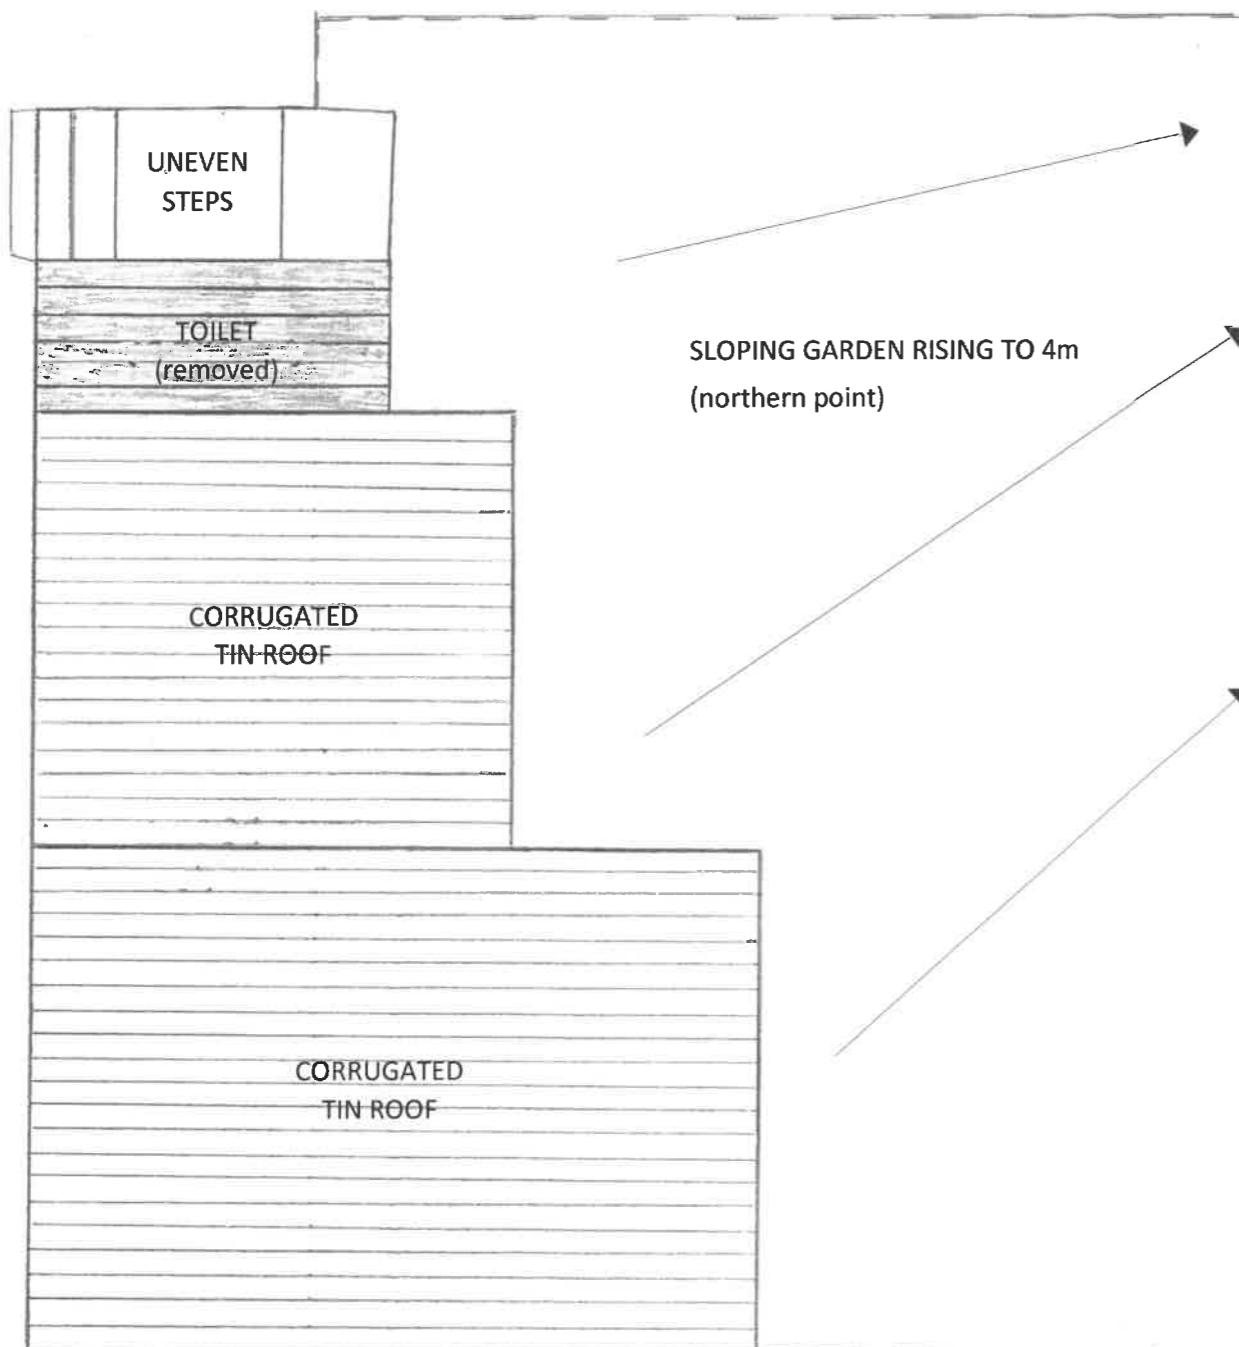

PROPOSED SITE PLAN VIEW

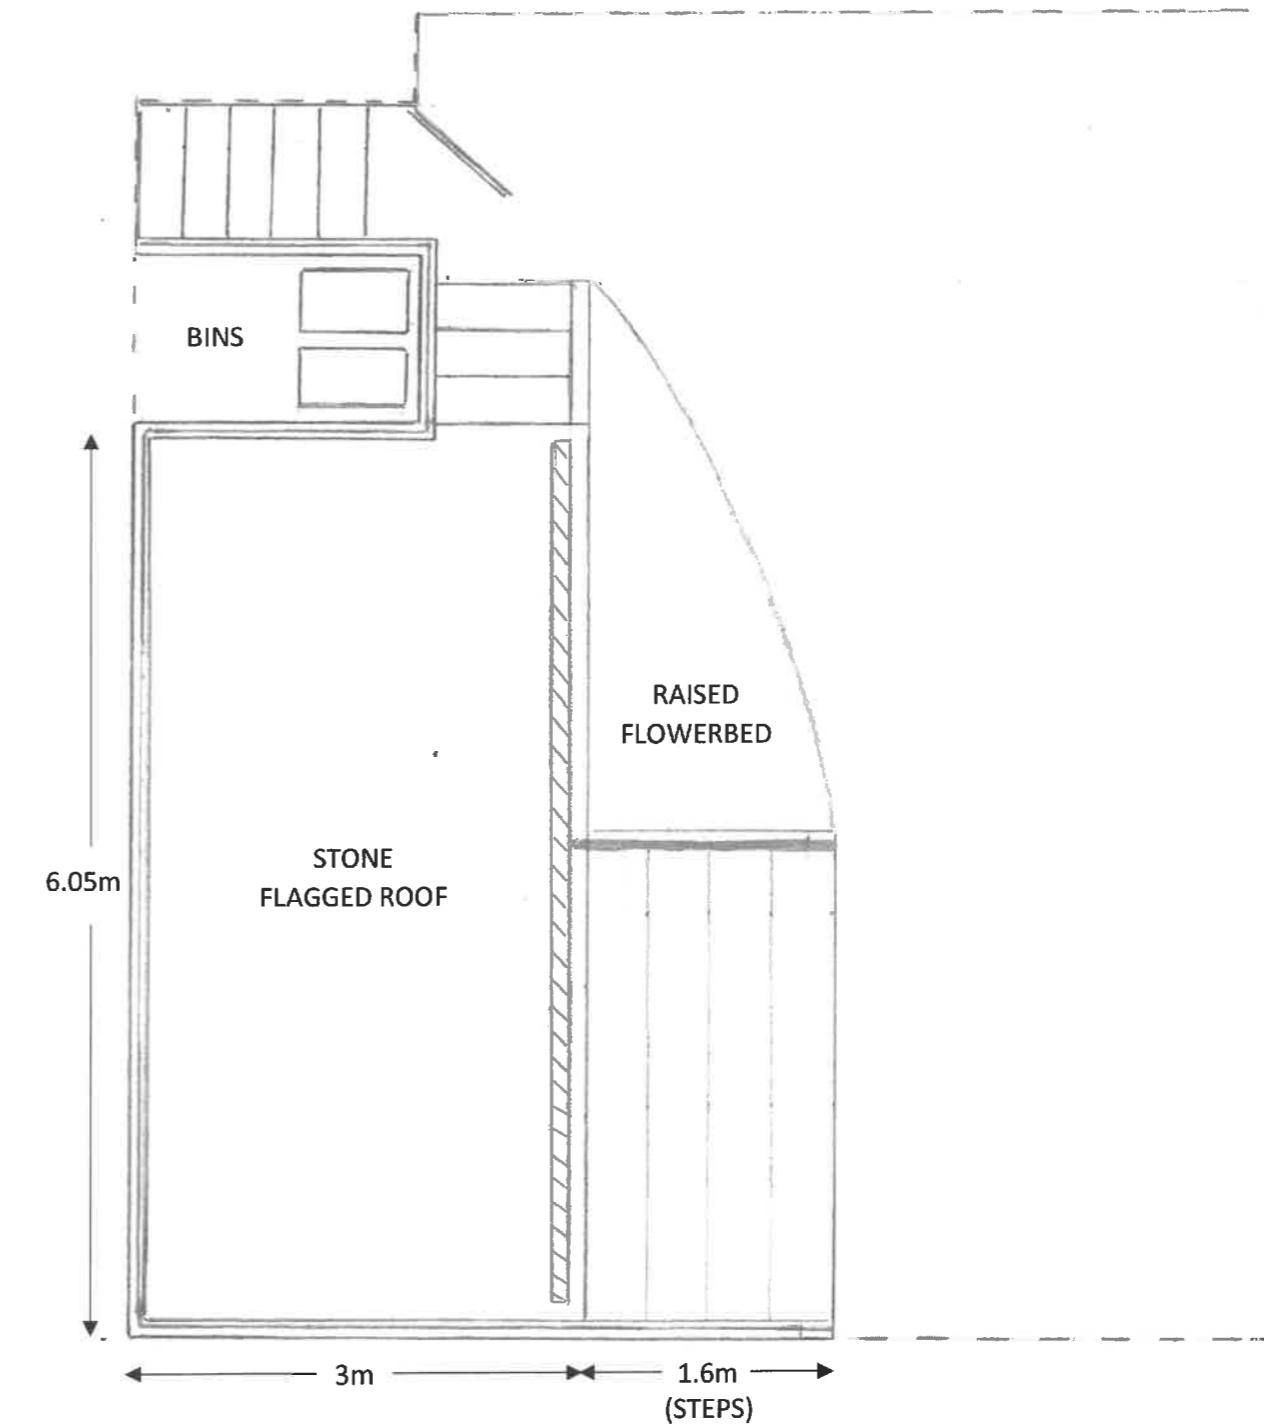

— - - SITE BOUNDARY

— 1.1m high metal safety railings and gate

— Handrail

— Drainage Channel

PROPOSED RENOVATION OF OUTBUILDING
HIGHCLIFFE COTTAGE
GRINDELTON BB7 4RN
SCALE 1:50 (A3 SIZE)