



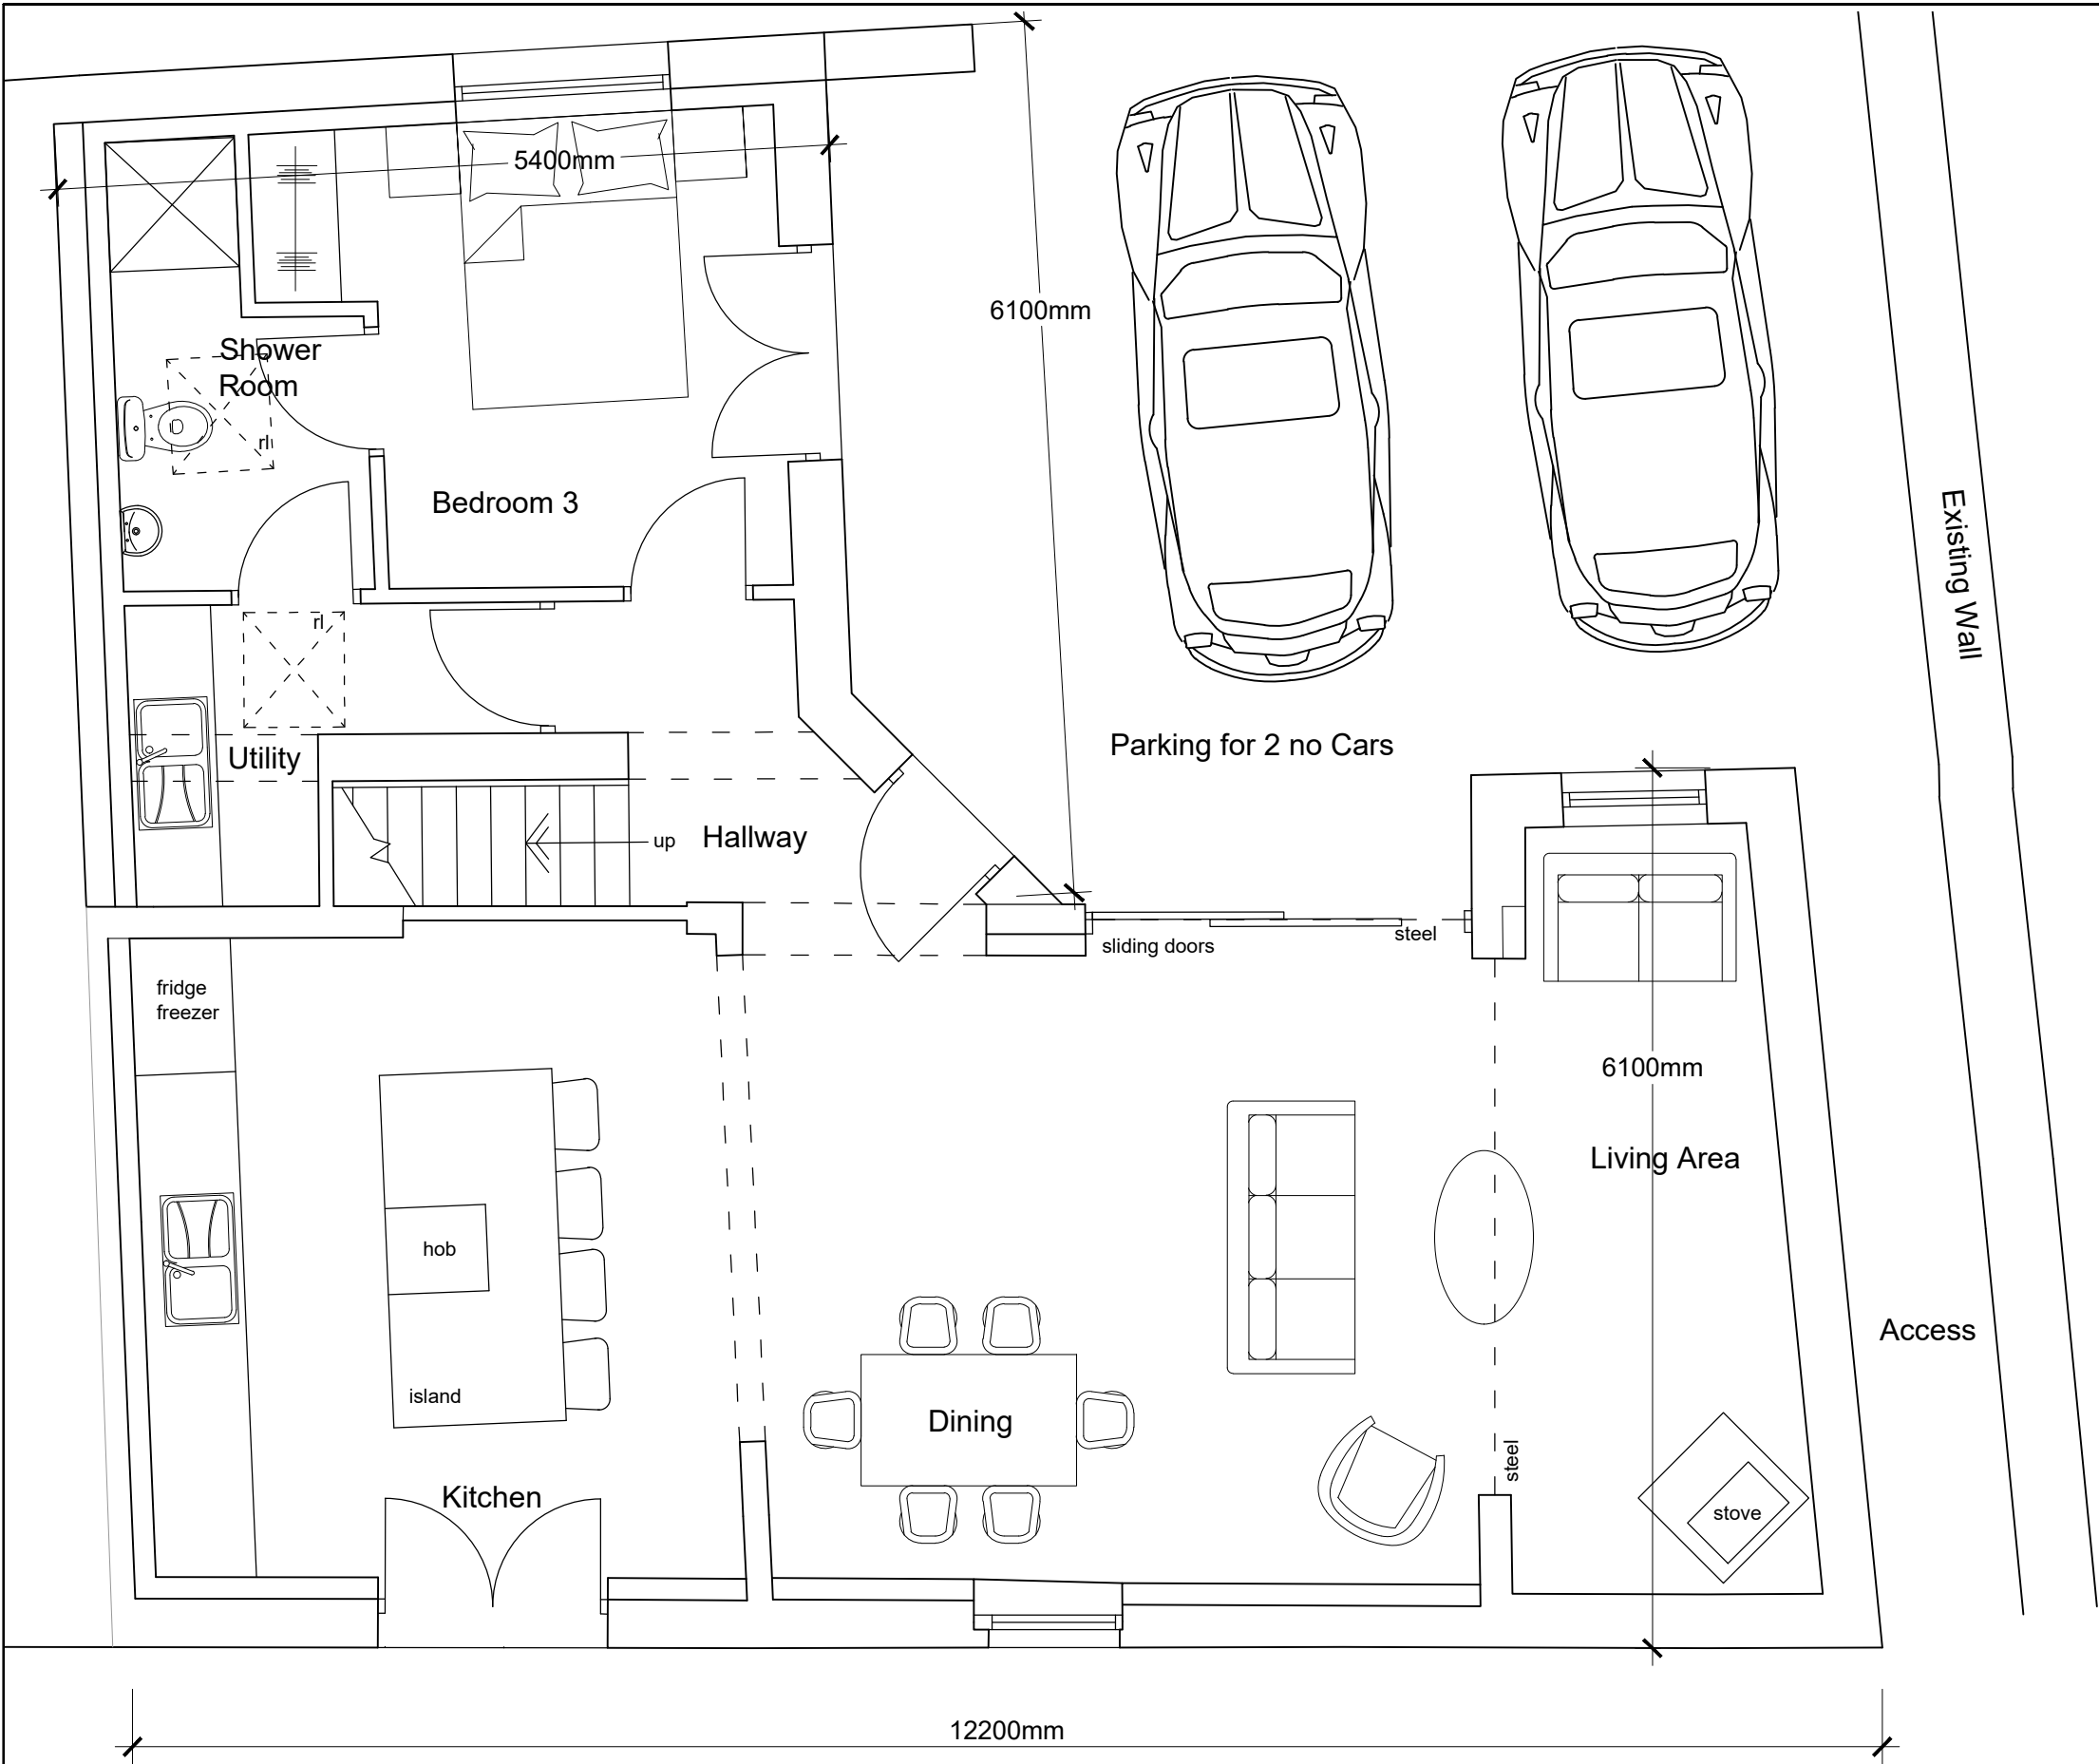

Proposed Ground Floor Plan
1:50

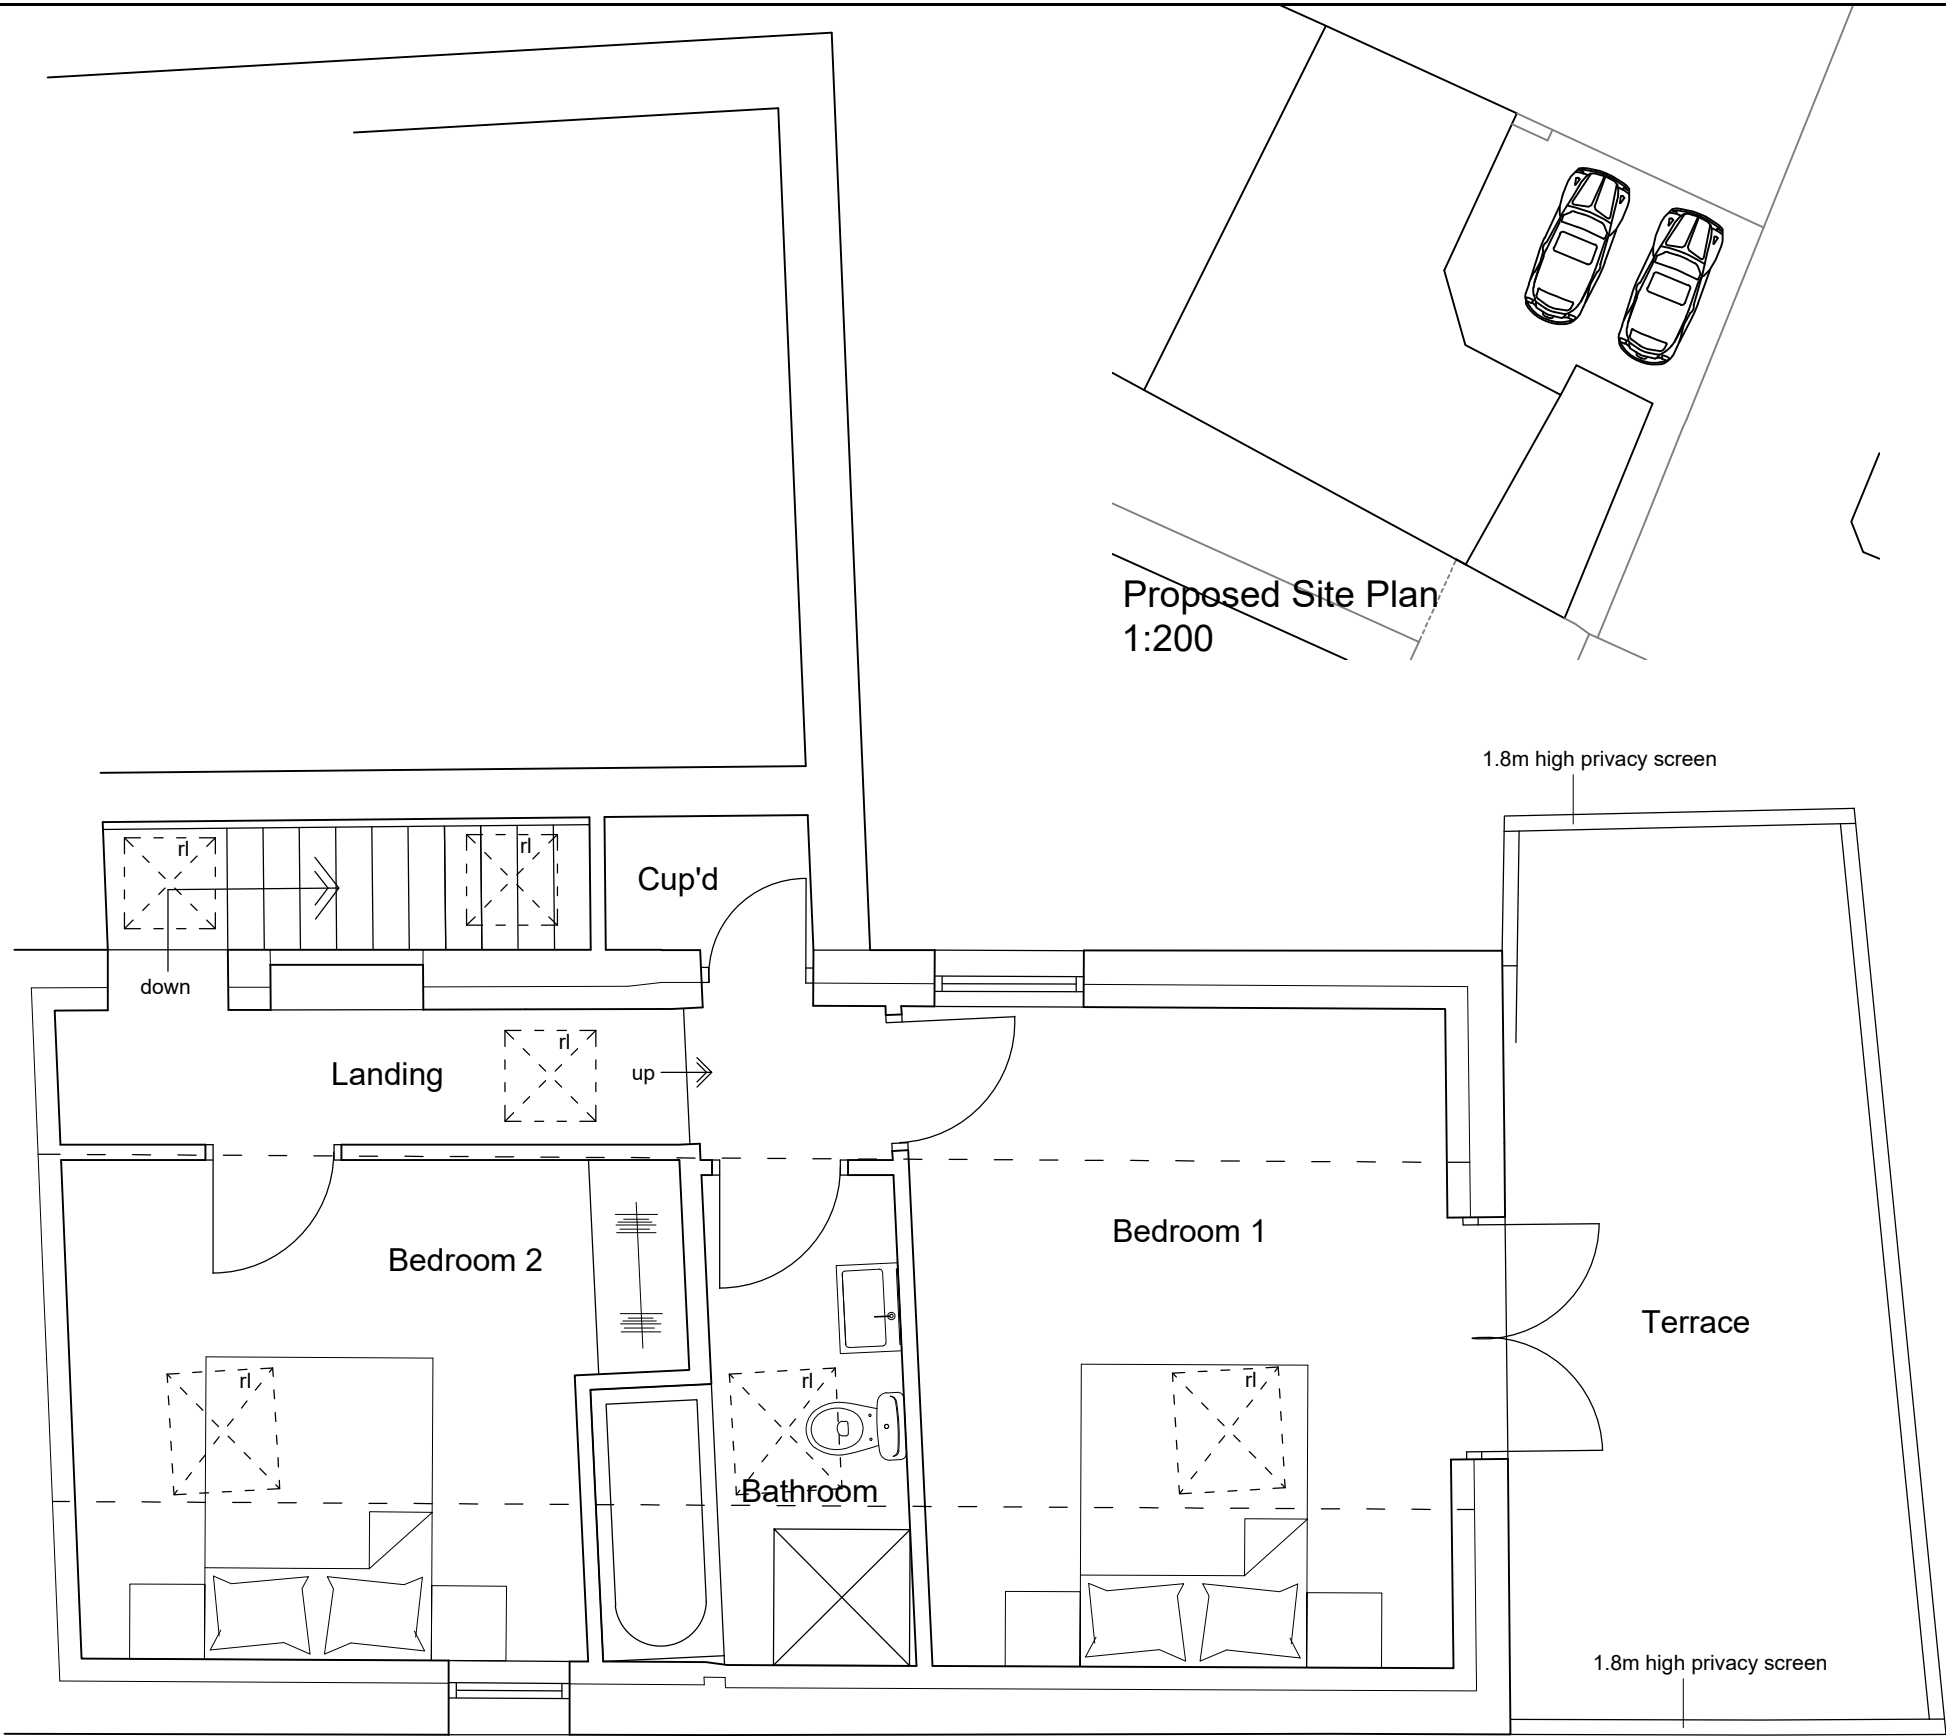


Proposed First Floor Plan
1:50


Proposed Site Plan
1:200



North East Elevation

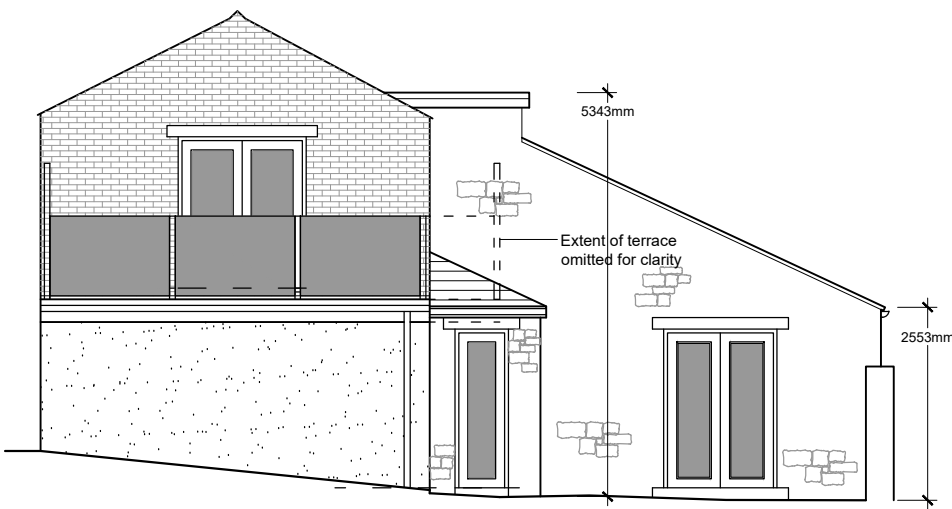

South East Elevation

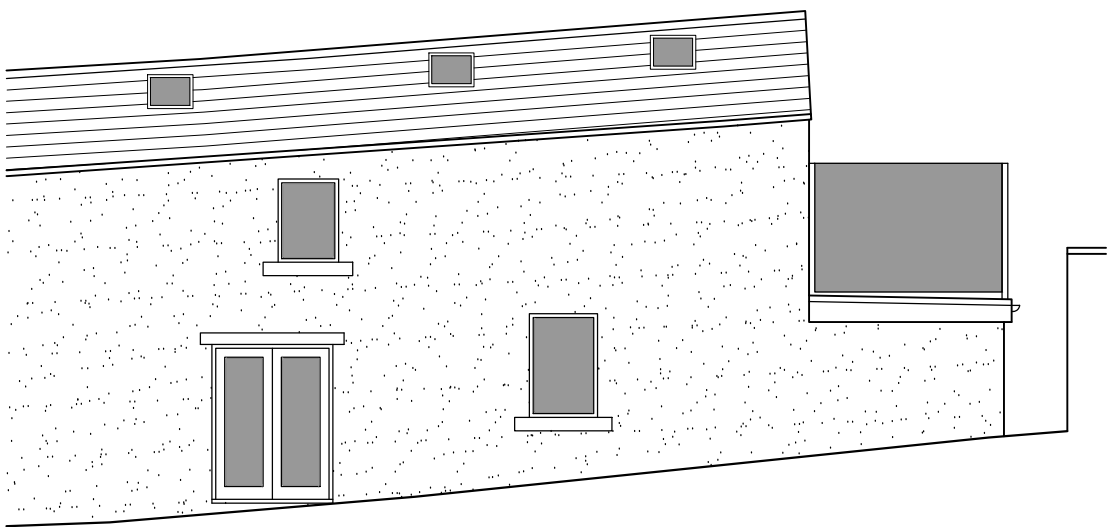

South West Elevation

PROPOSED MATERIALS:-
Walls - Brick/ render/ natural stone
Roof - Slate/ Grey EPDM
Windows/ Doors - Grey/ black UPVC

REV B - Various amendments. LFR 12.06.23
REV A - Dimensions added. LFR 03.04.23

Client Mr Hall and Miss Reece		
Project Proposed Conversion of Garage/ Stores off Back Brennand Street Clitheroe BB7 2HB		
Drawing Title Proposed Plans		
Scale 1:100/50 @A2	Date Jan 2023	Drawn LFR
READ DESIGN LTD		
152 - 02 B		