



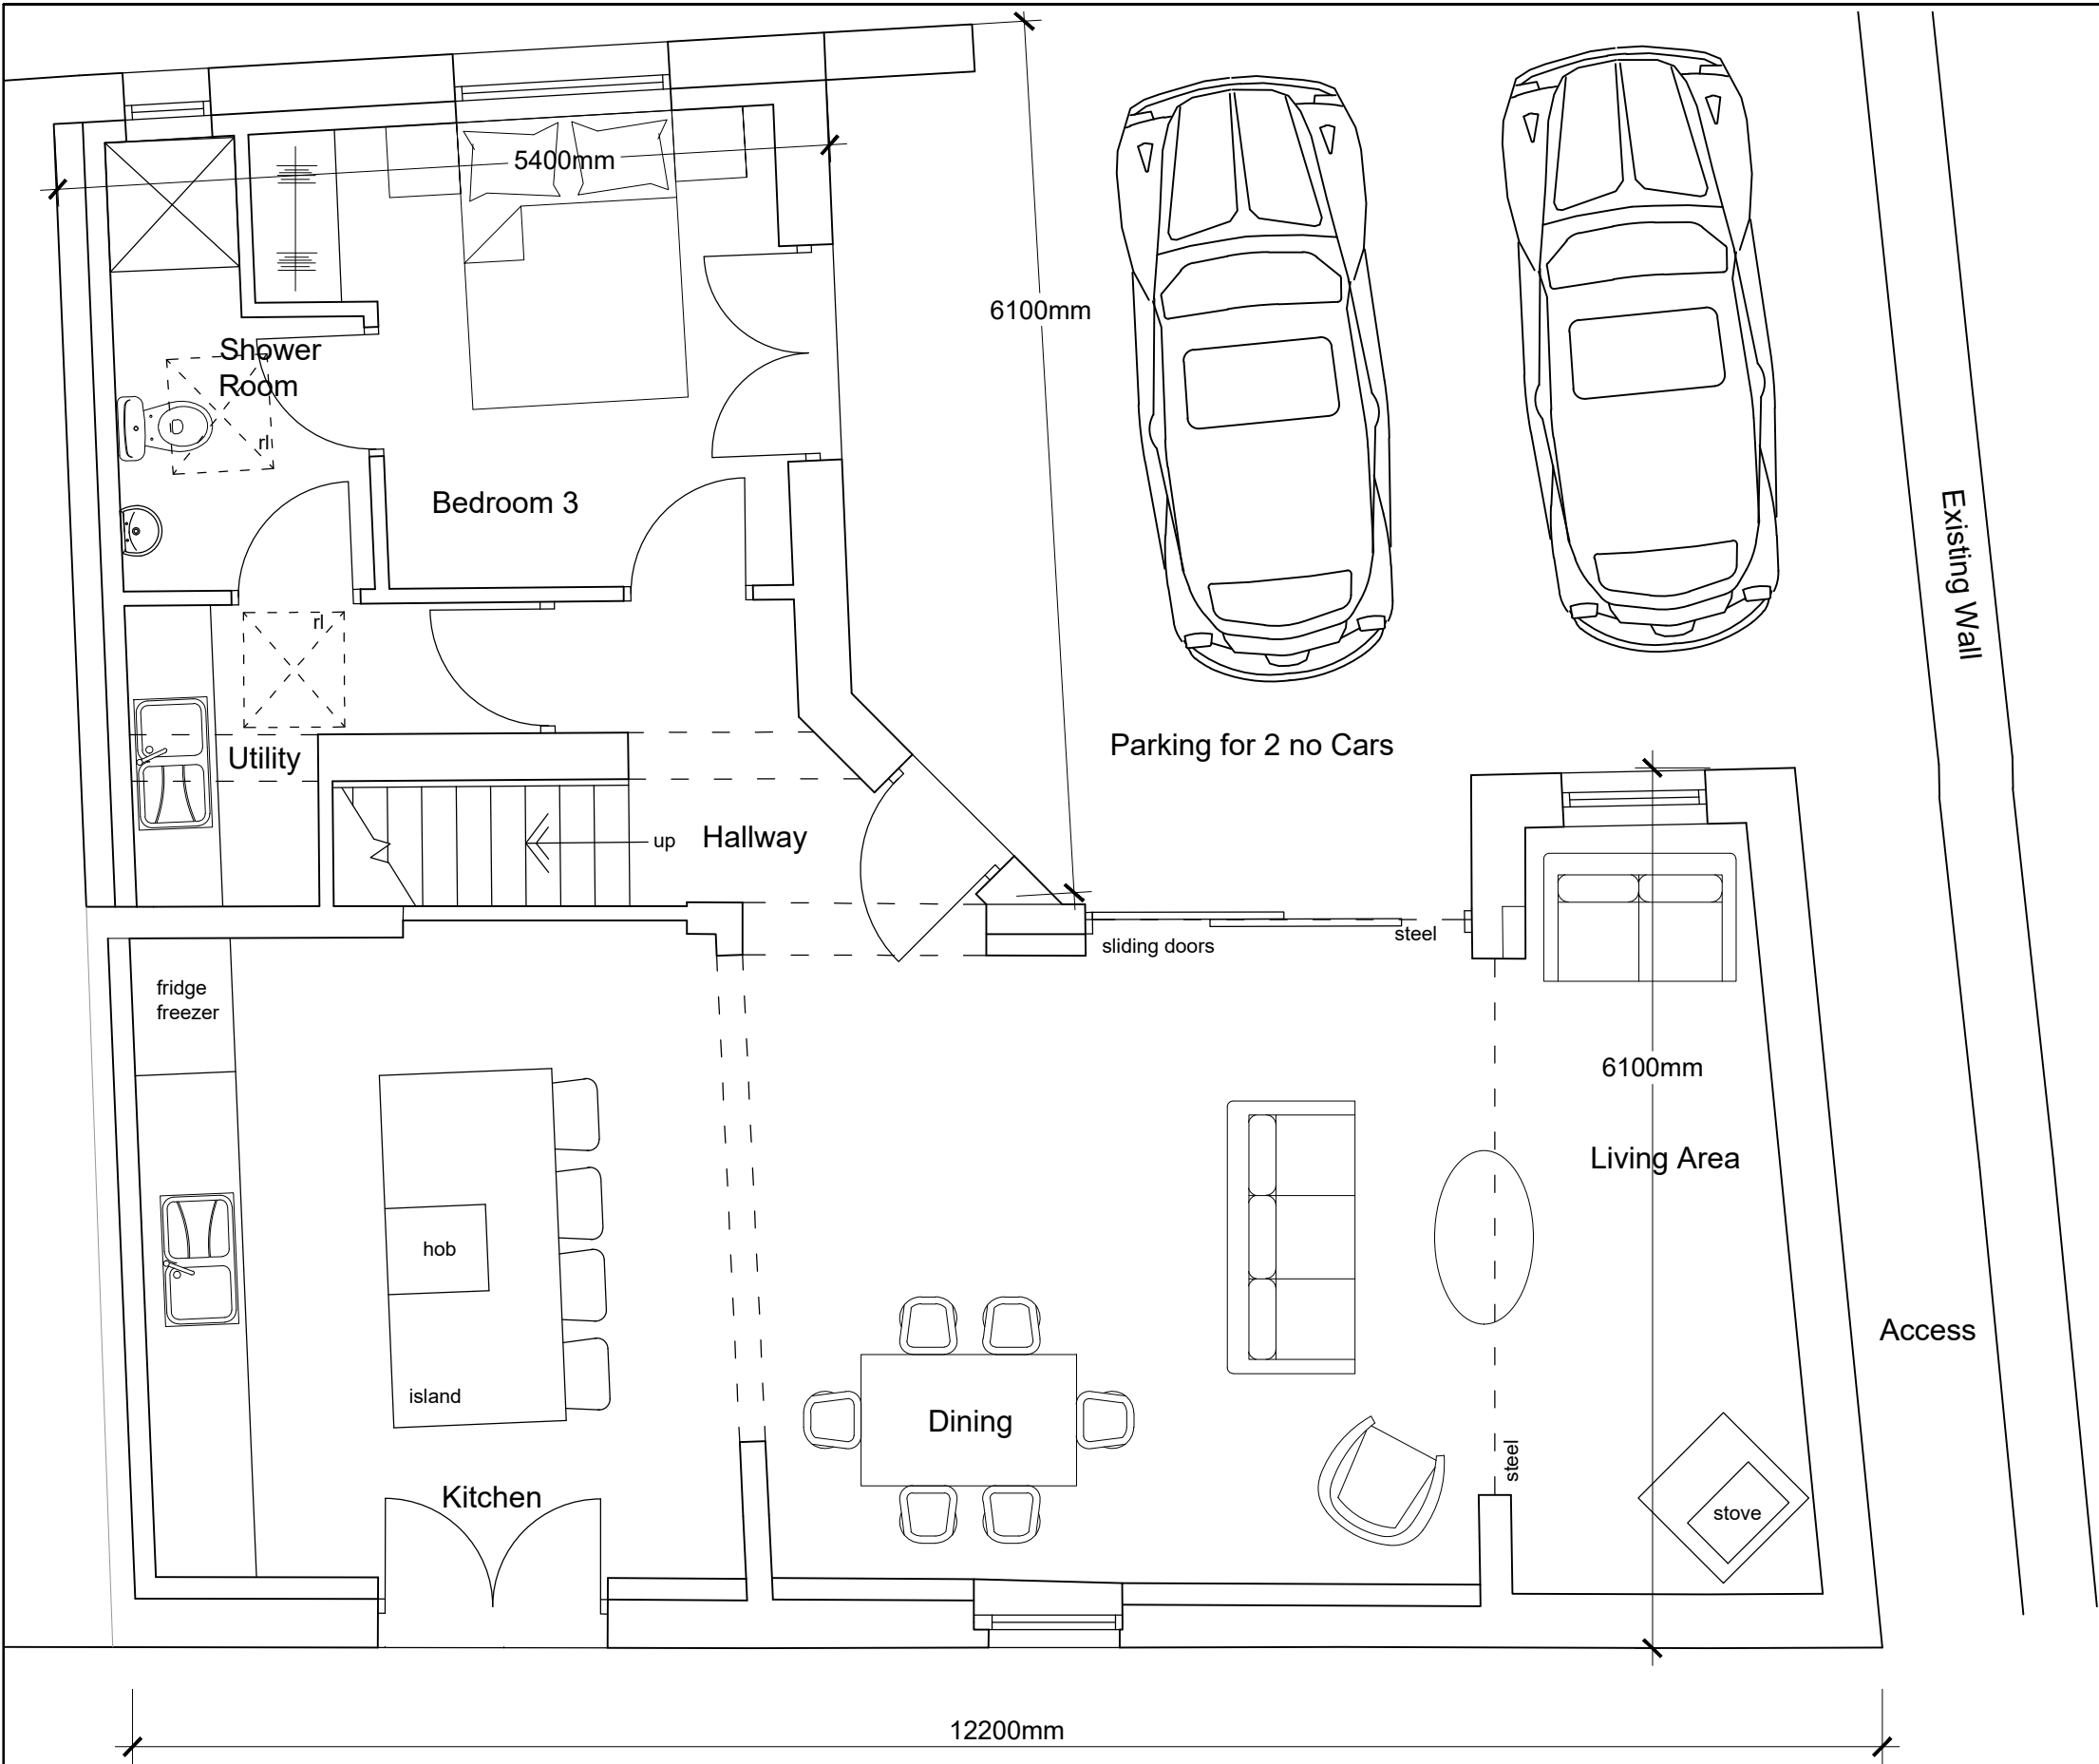

Proposed Ground Floor Plan
1:50

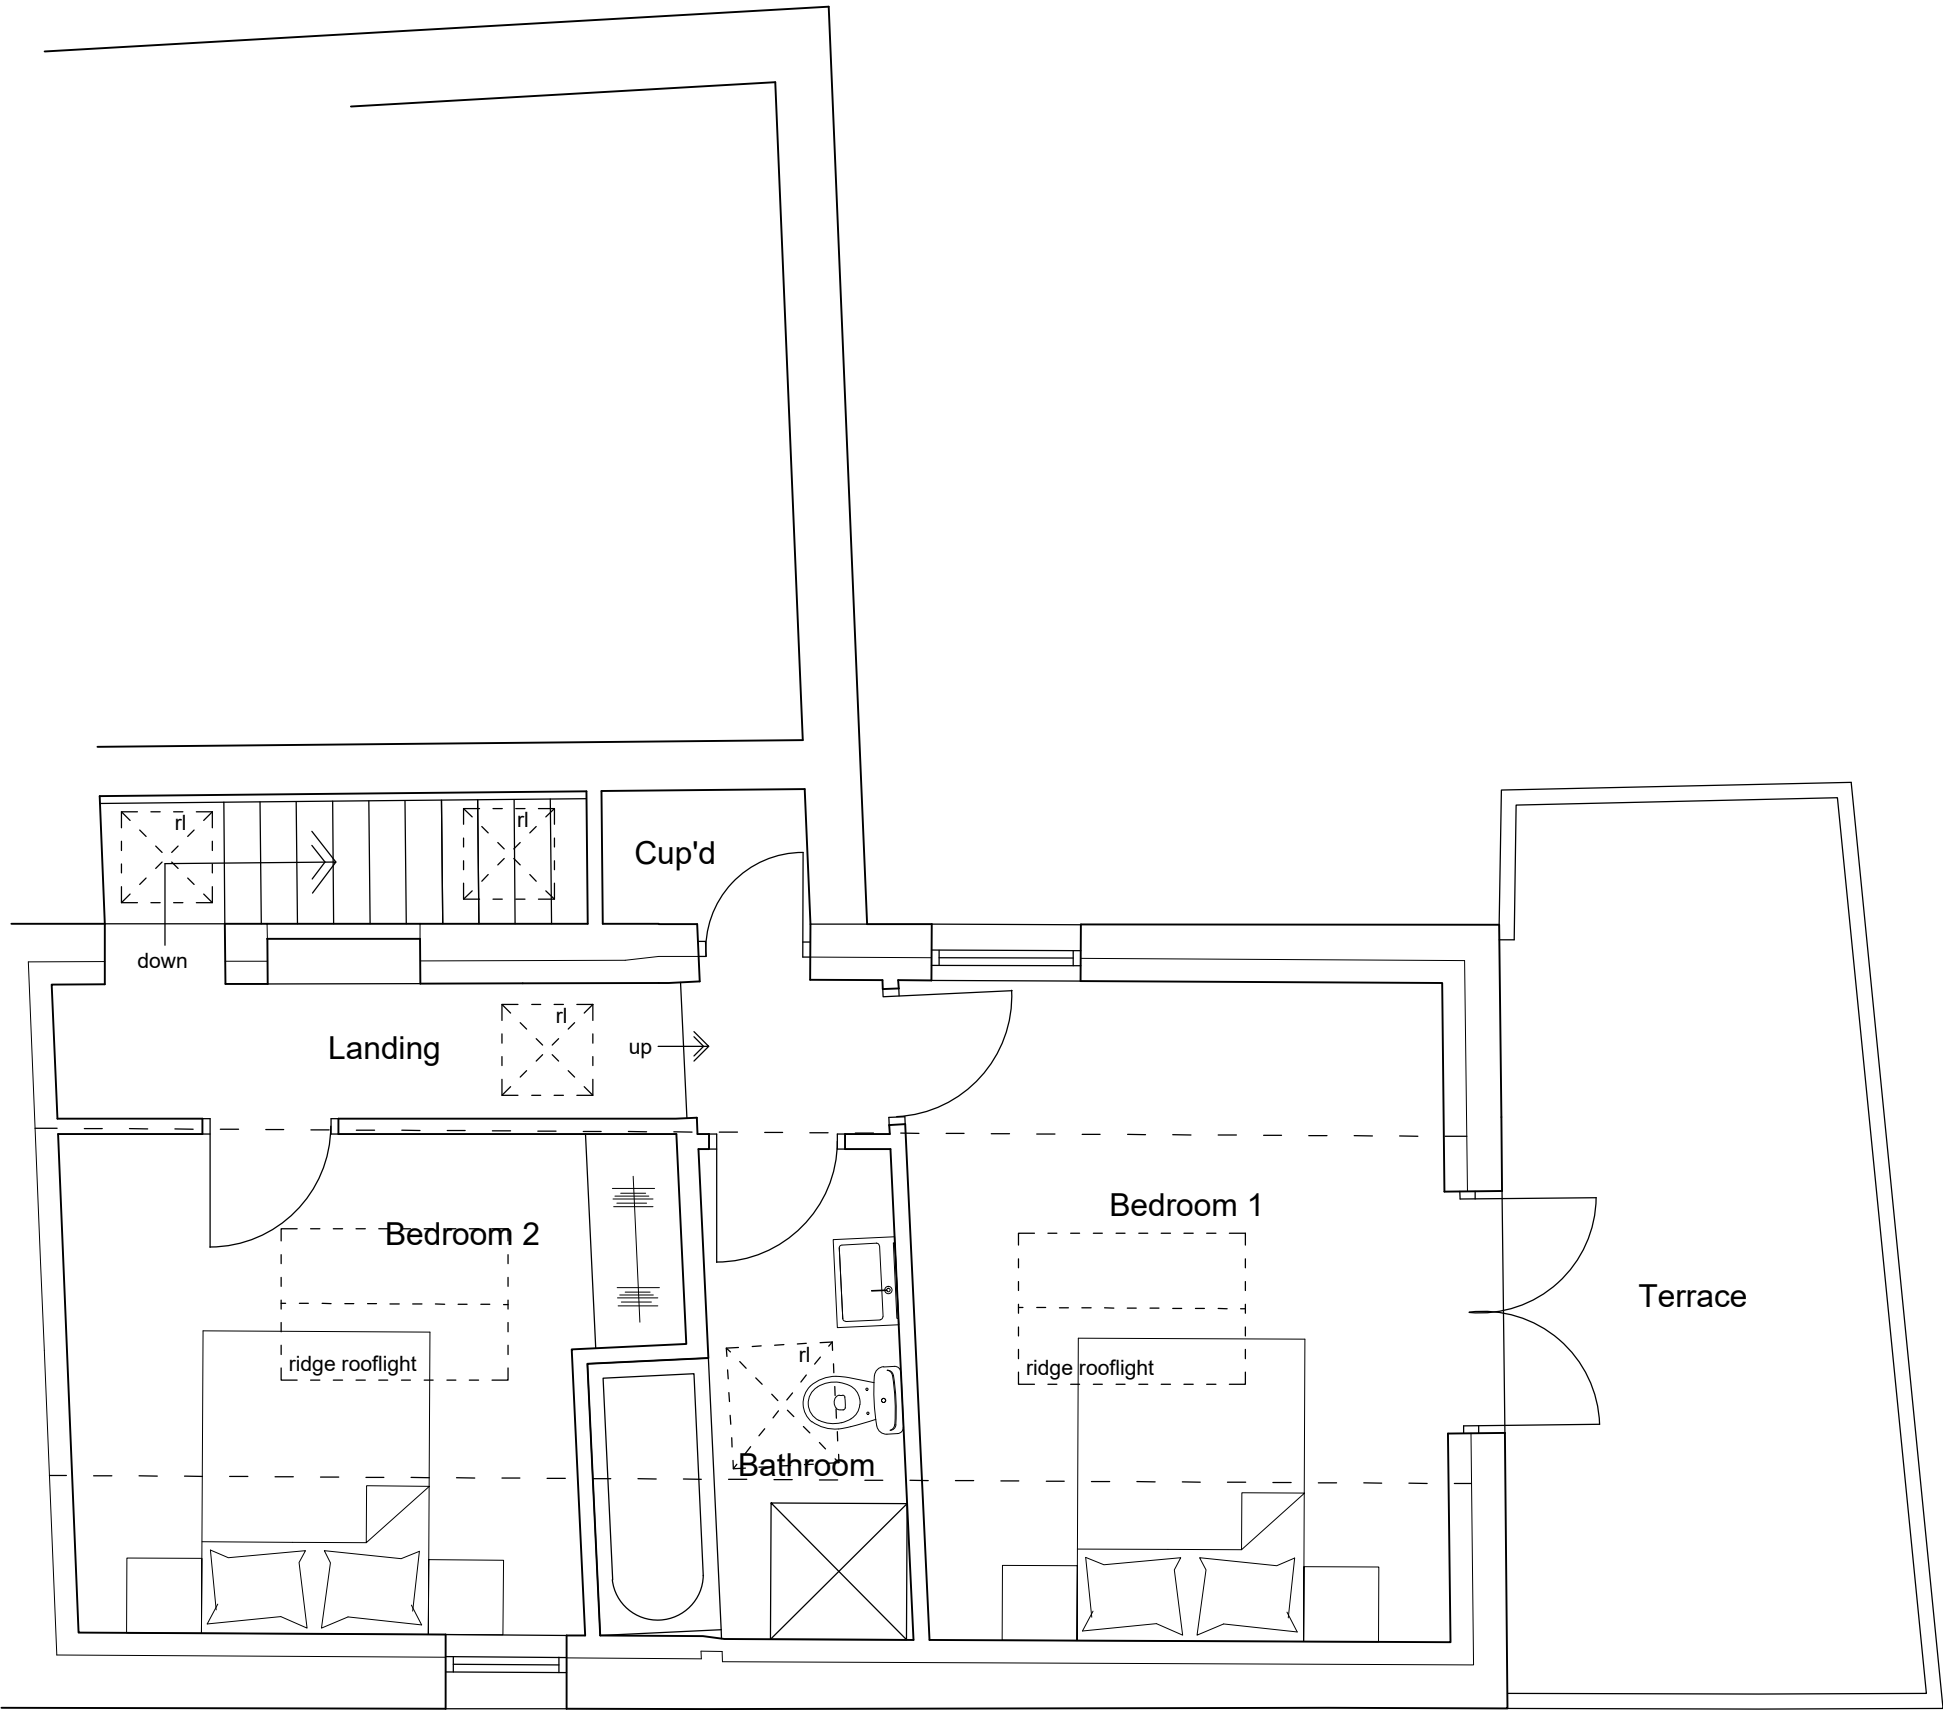


Proposed First Floor Plan
1:50


REV A - Dimensions added. LFR 03.04.23



North East Elevation

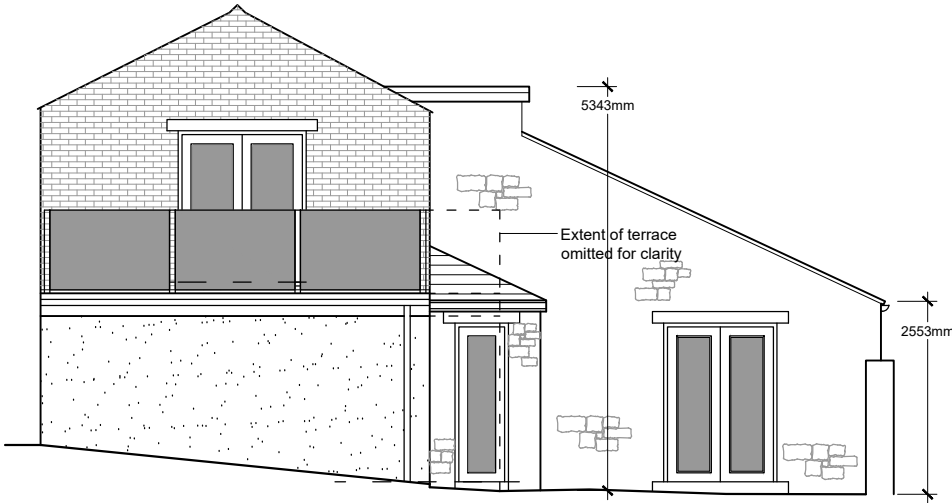

South East Elevation

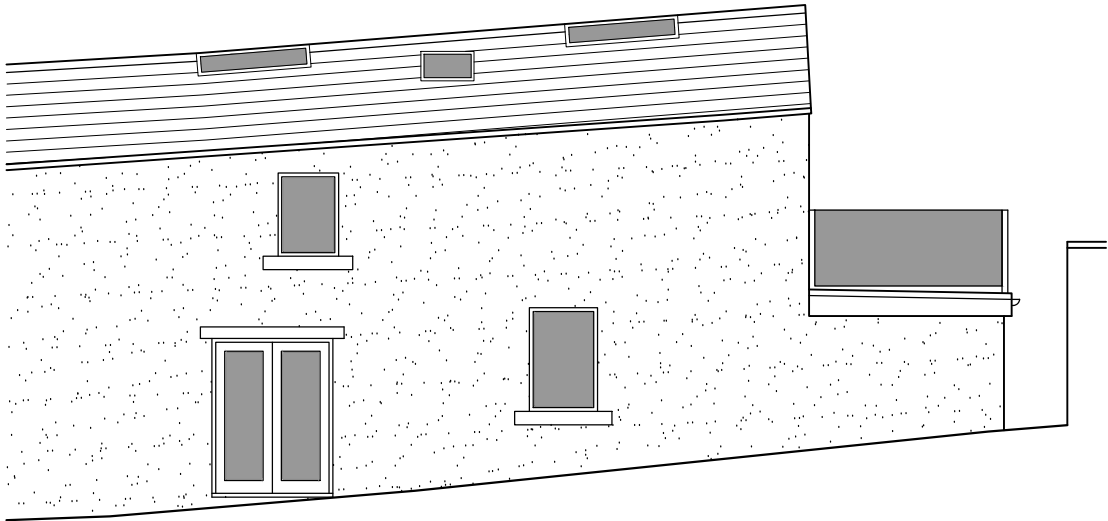

South West Elevation

Client Mr Hall and Miss Reece		
Project Proposed Conversion of Garage/ Stores off Back Brennand Street Clitheroe BB7 2HB		
Drawing Title Proposed Plans		
Scale 1:100/50 @A2	Date Jan 2023	Drawn LFR
READ DESIGN LTD		
152 - 02 A		