



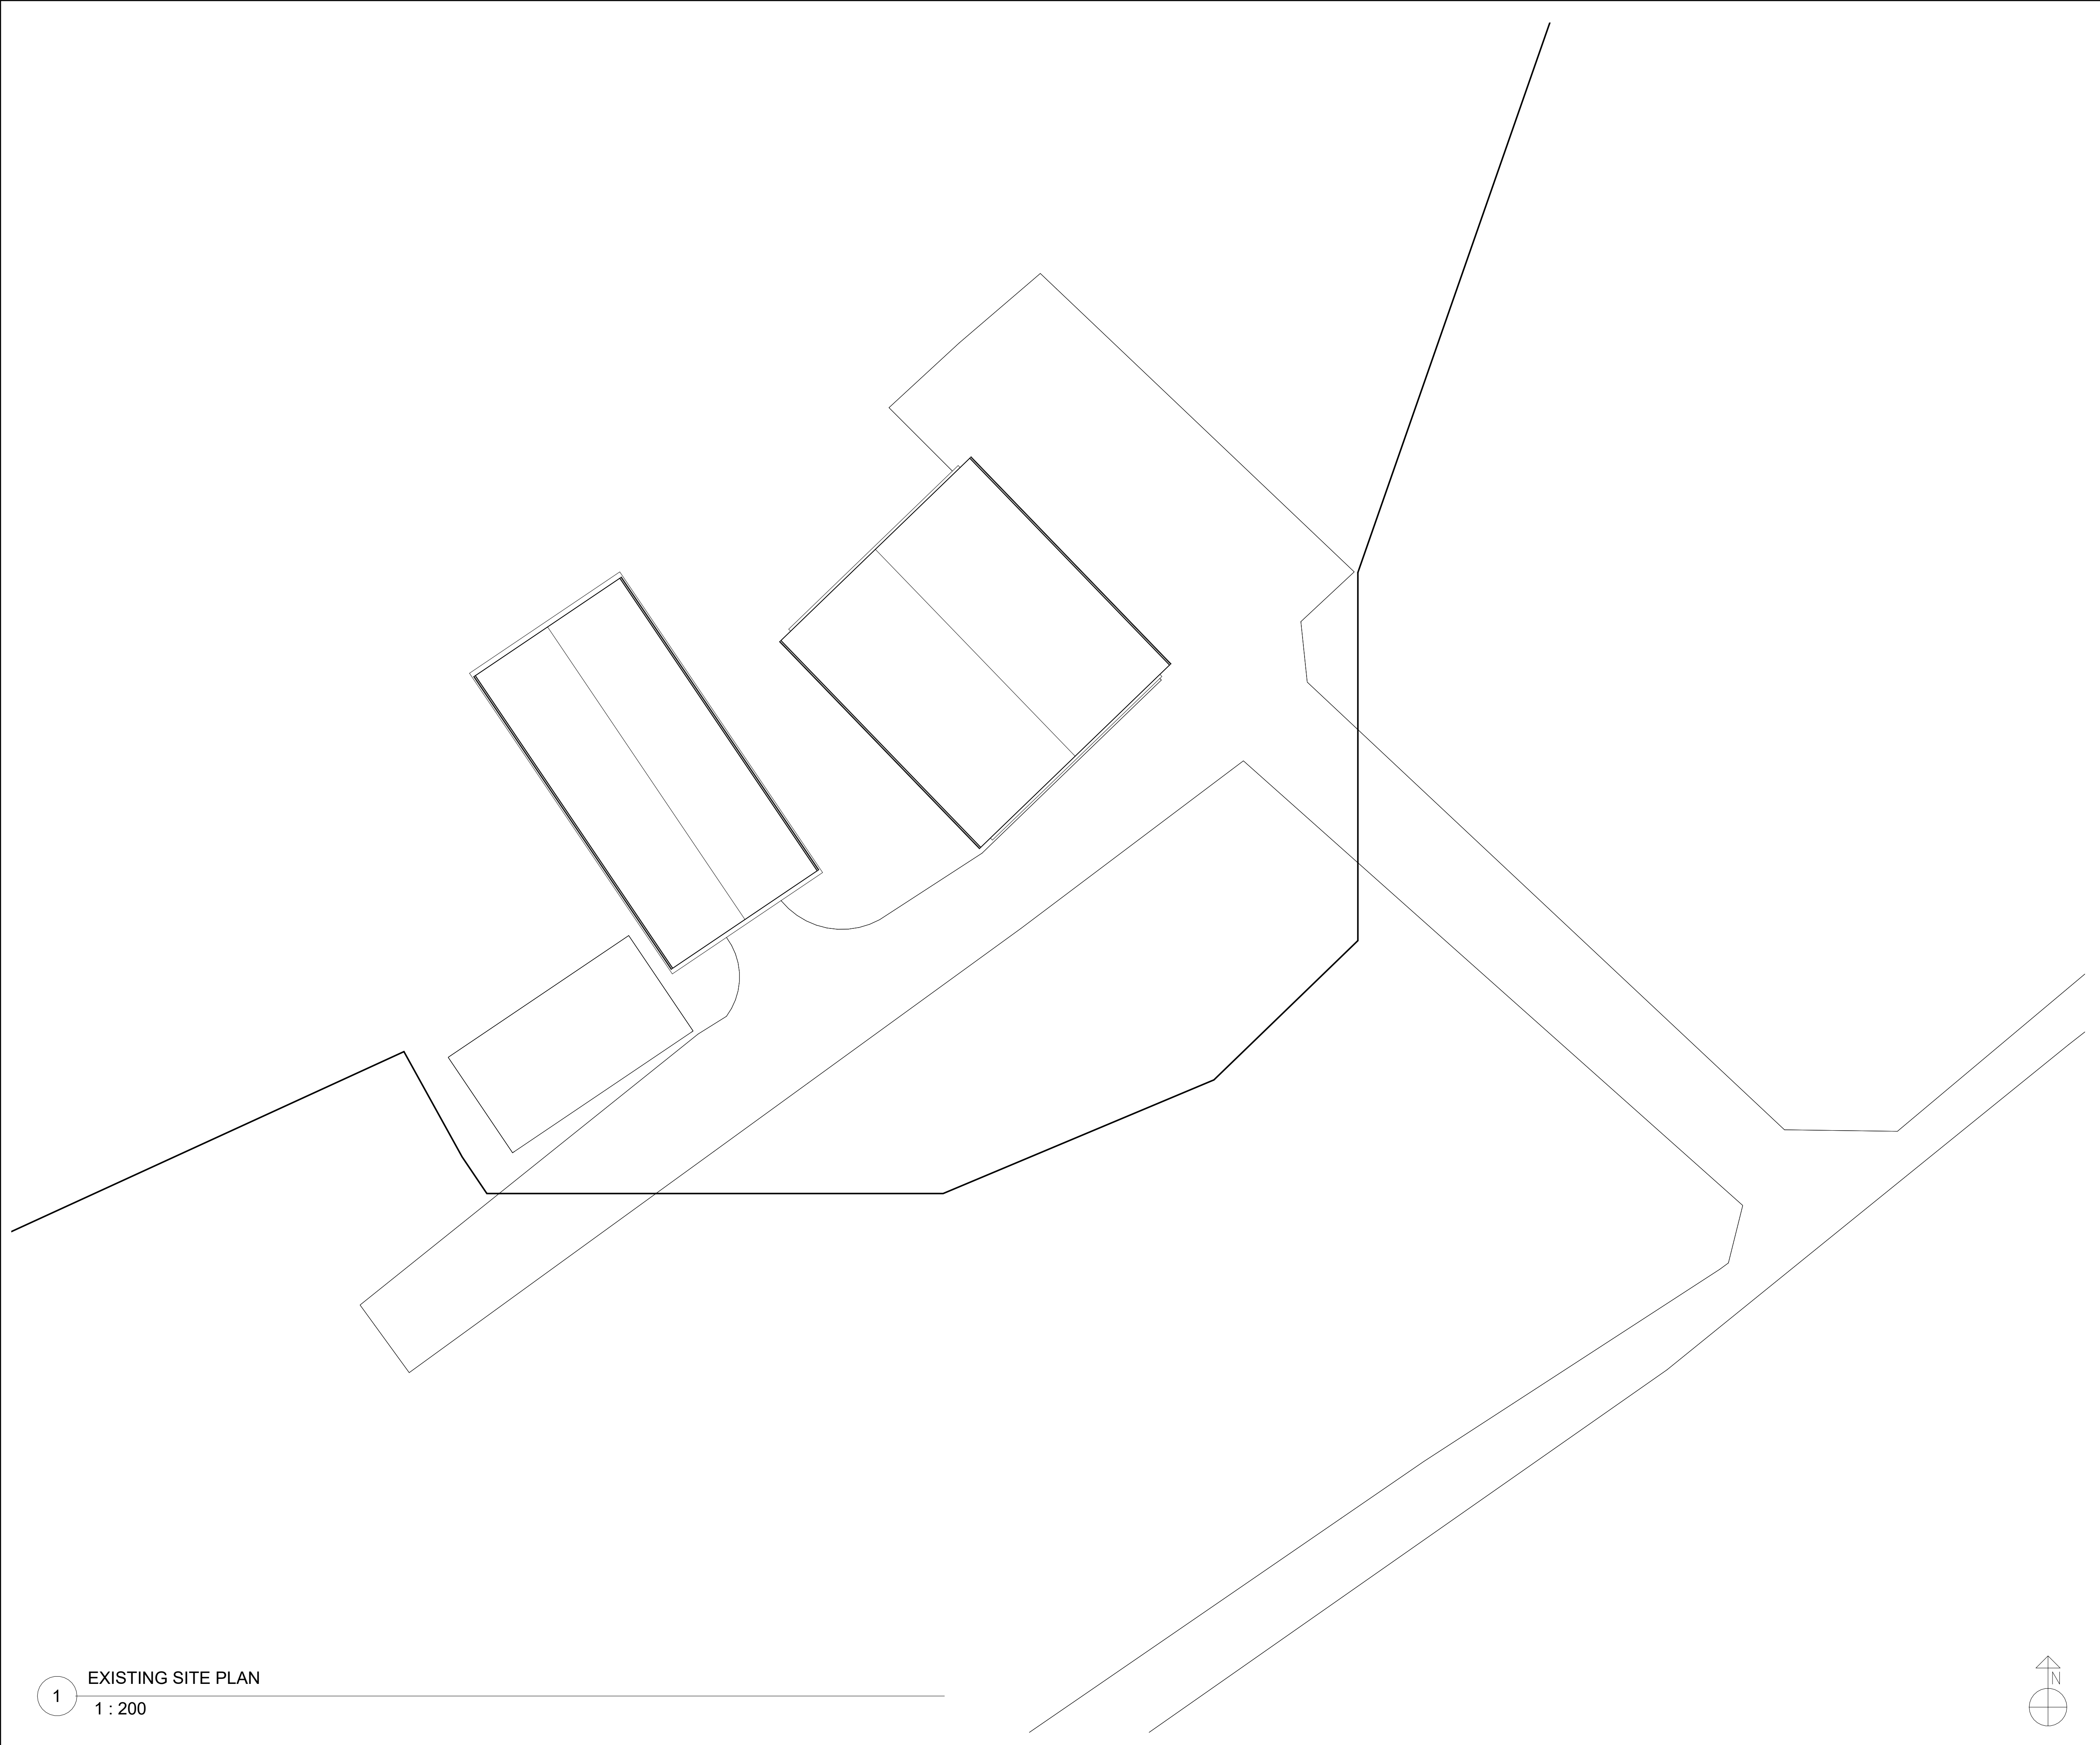

1

EXISTING SITE PLAN
1 : 200

 

Peter Hitchen
Architects

Marathon House
The Sidings Business Park
Whalley, BB7 9SE

01254 823 885

www.peterhitchenarchitects.co.uk

NOTES:

No.	Description	Date


CLIENT: Mr T R Procter
Moor End Head Farm
Moor Lane
Whalley
BB7 9SE

PROJECT: PROPOSED
REDEVELOPMENT OF
EXISTING AGRICULTURAL
UNITS INTO TWO DWELLINGS
LAND OFF WHITTLE HALL
FARM MOOR LANE LANGHO

SHEET:

EXISTING SITE PLAN

Project number	PHA/680
Date	09/03/2023
Drawn by	JS
Checked by	PH
A1.1	
Scale	1 : 200
Sheet size	A1

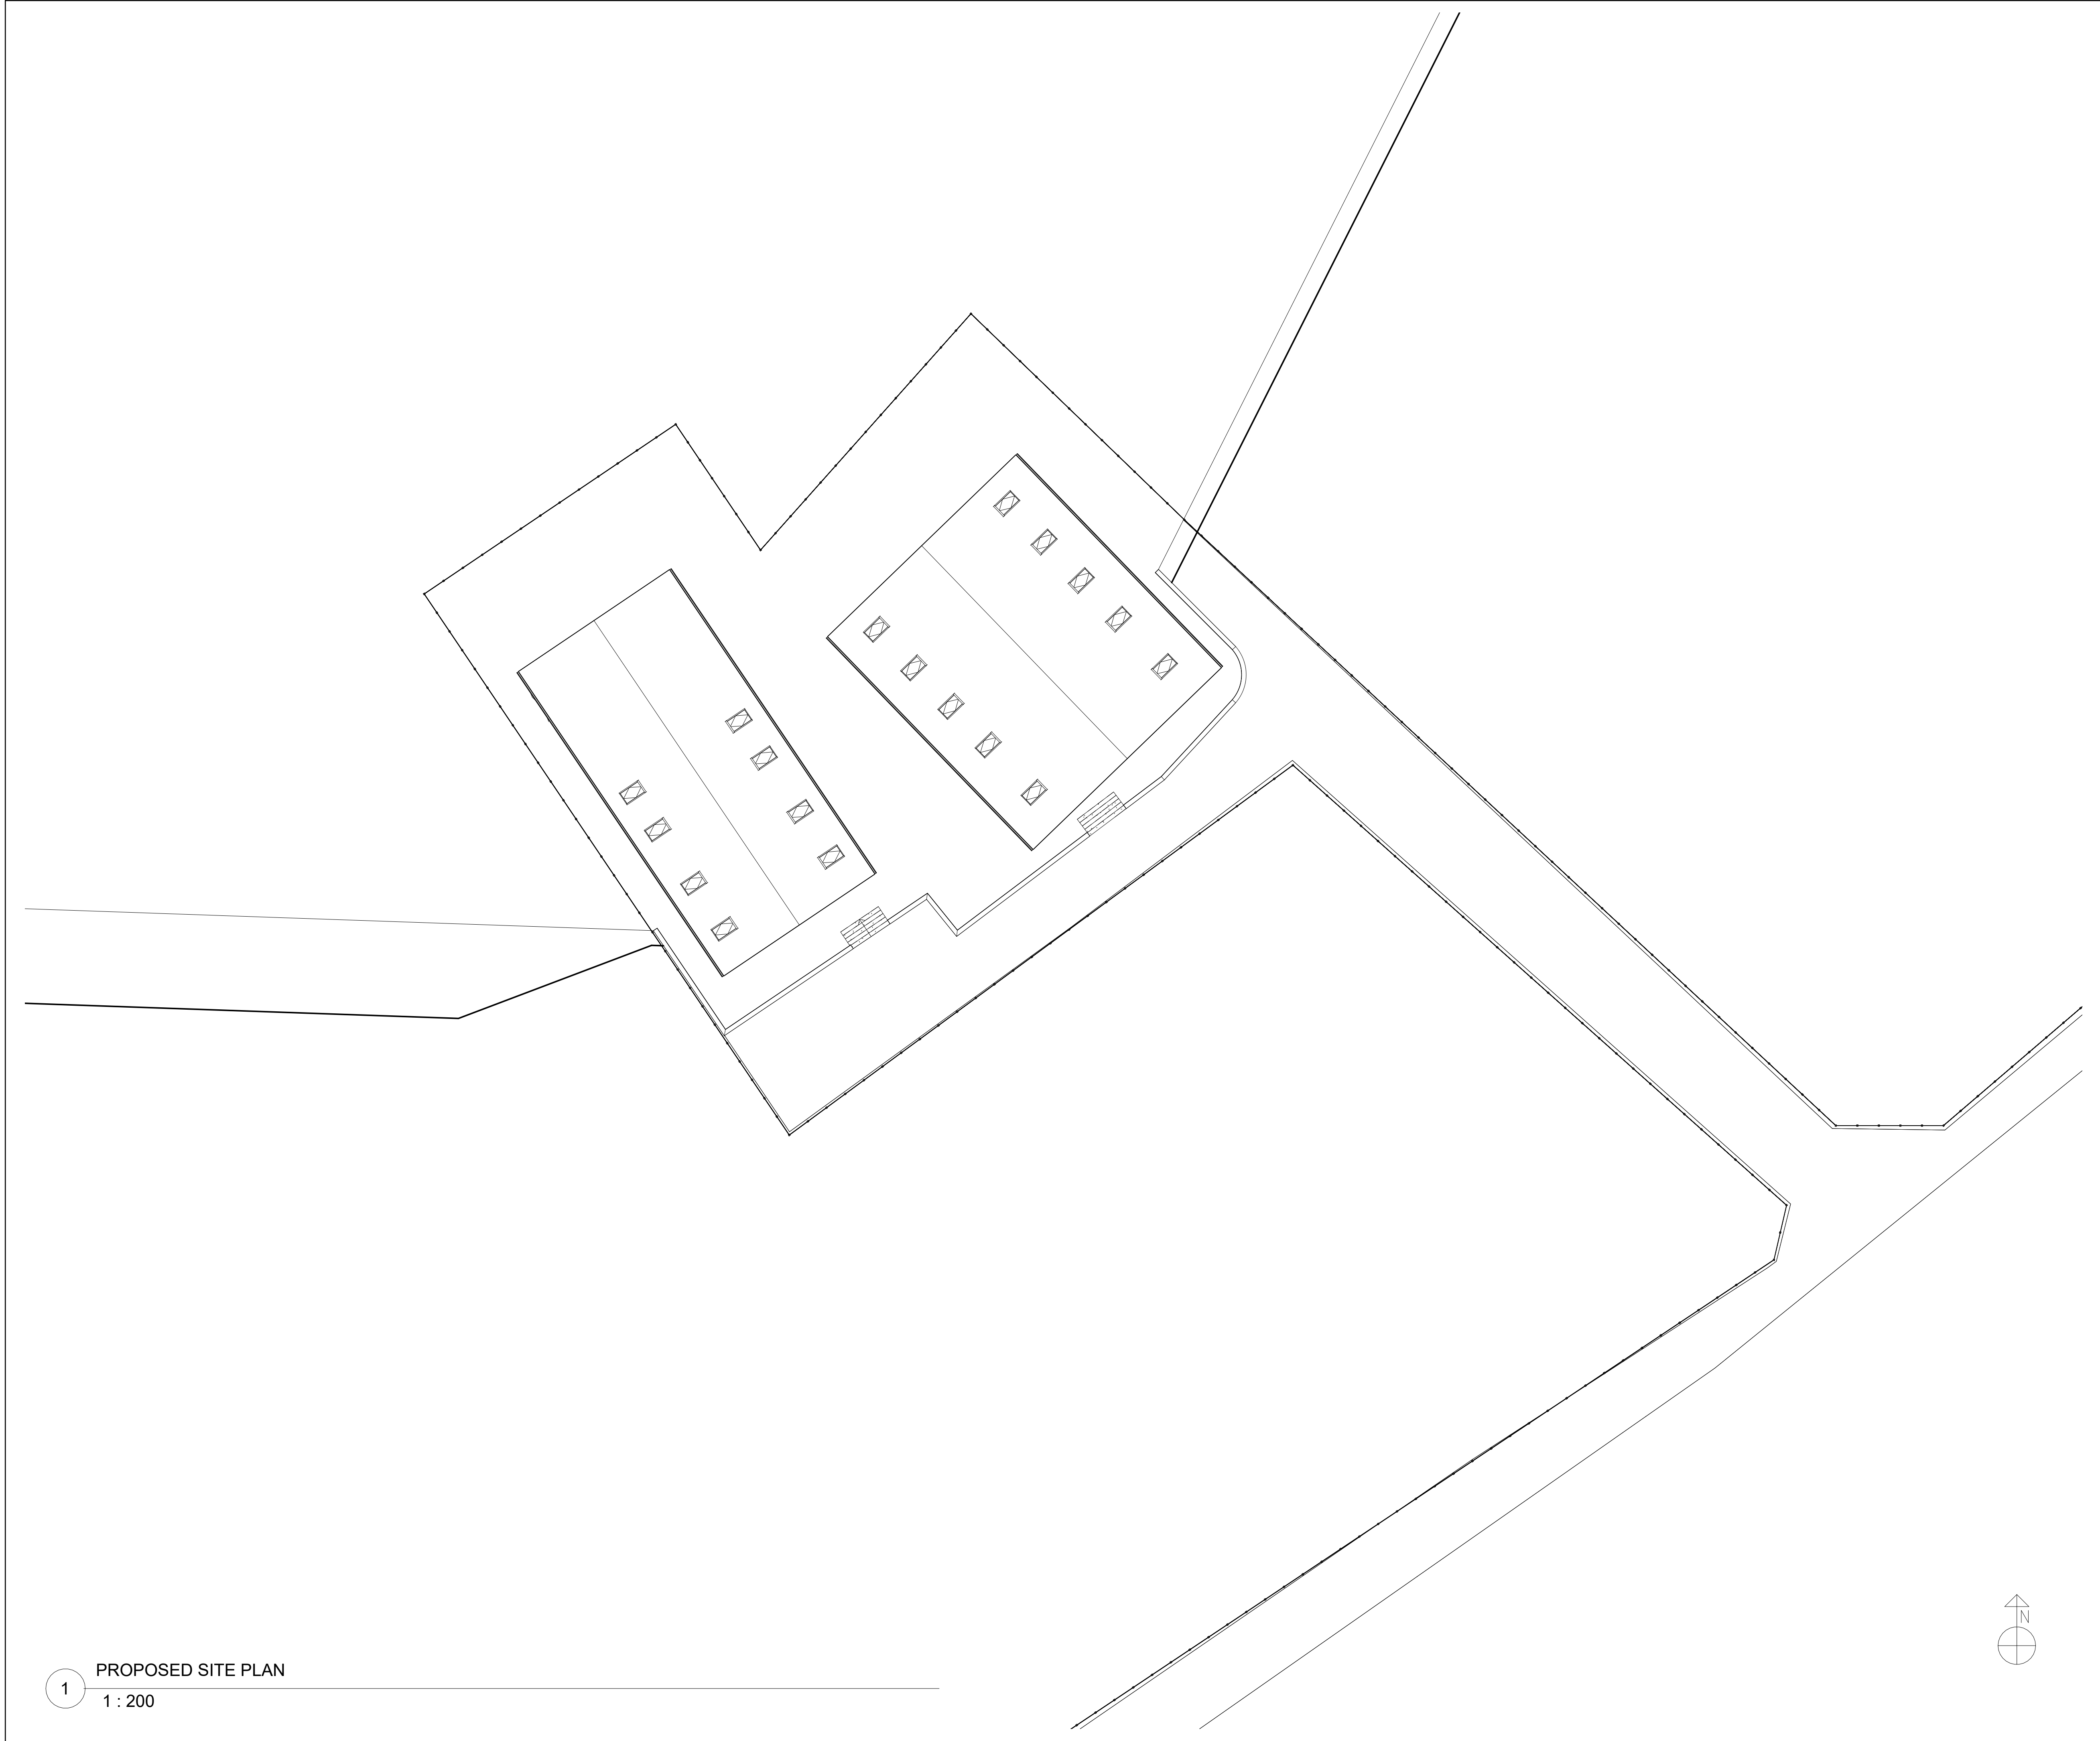

Peter Hitchen

Architects

Marathon House

The Sidings Business Park

Whalley, BB7 9SE

01254 823 885

www.peterhitchenarchitects.co.uk

NOTES:

No.	Description	Date

CLIENT:

Mr T R Procter

Moor End Head Farm

Moor Lane

Whalley

BB7 9SE


PROJECT:

PROPOSED
REDEVELOPMENT OF
EXISTING AGRICULTURAL
UNITS INTO TWO DWELLINGS
LAND OFF WHITTLE HALL
FARM MOOR LANE LANGHO

SHEET:

PROPOSED SITE PLAN

Project number	PHA/680
Date	09/03/2023
Drawn by	JS
Checked by	PH
A1.2	
Scale	1 : 200
Sheet size	A1

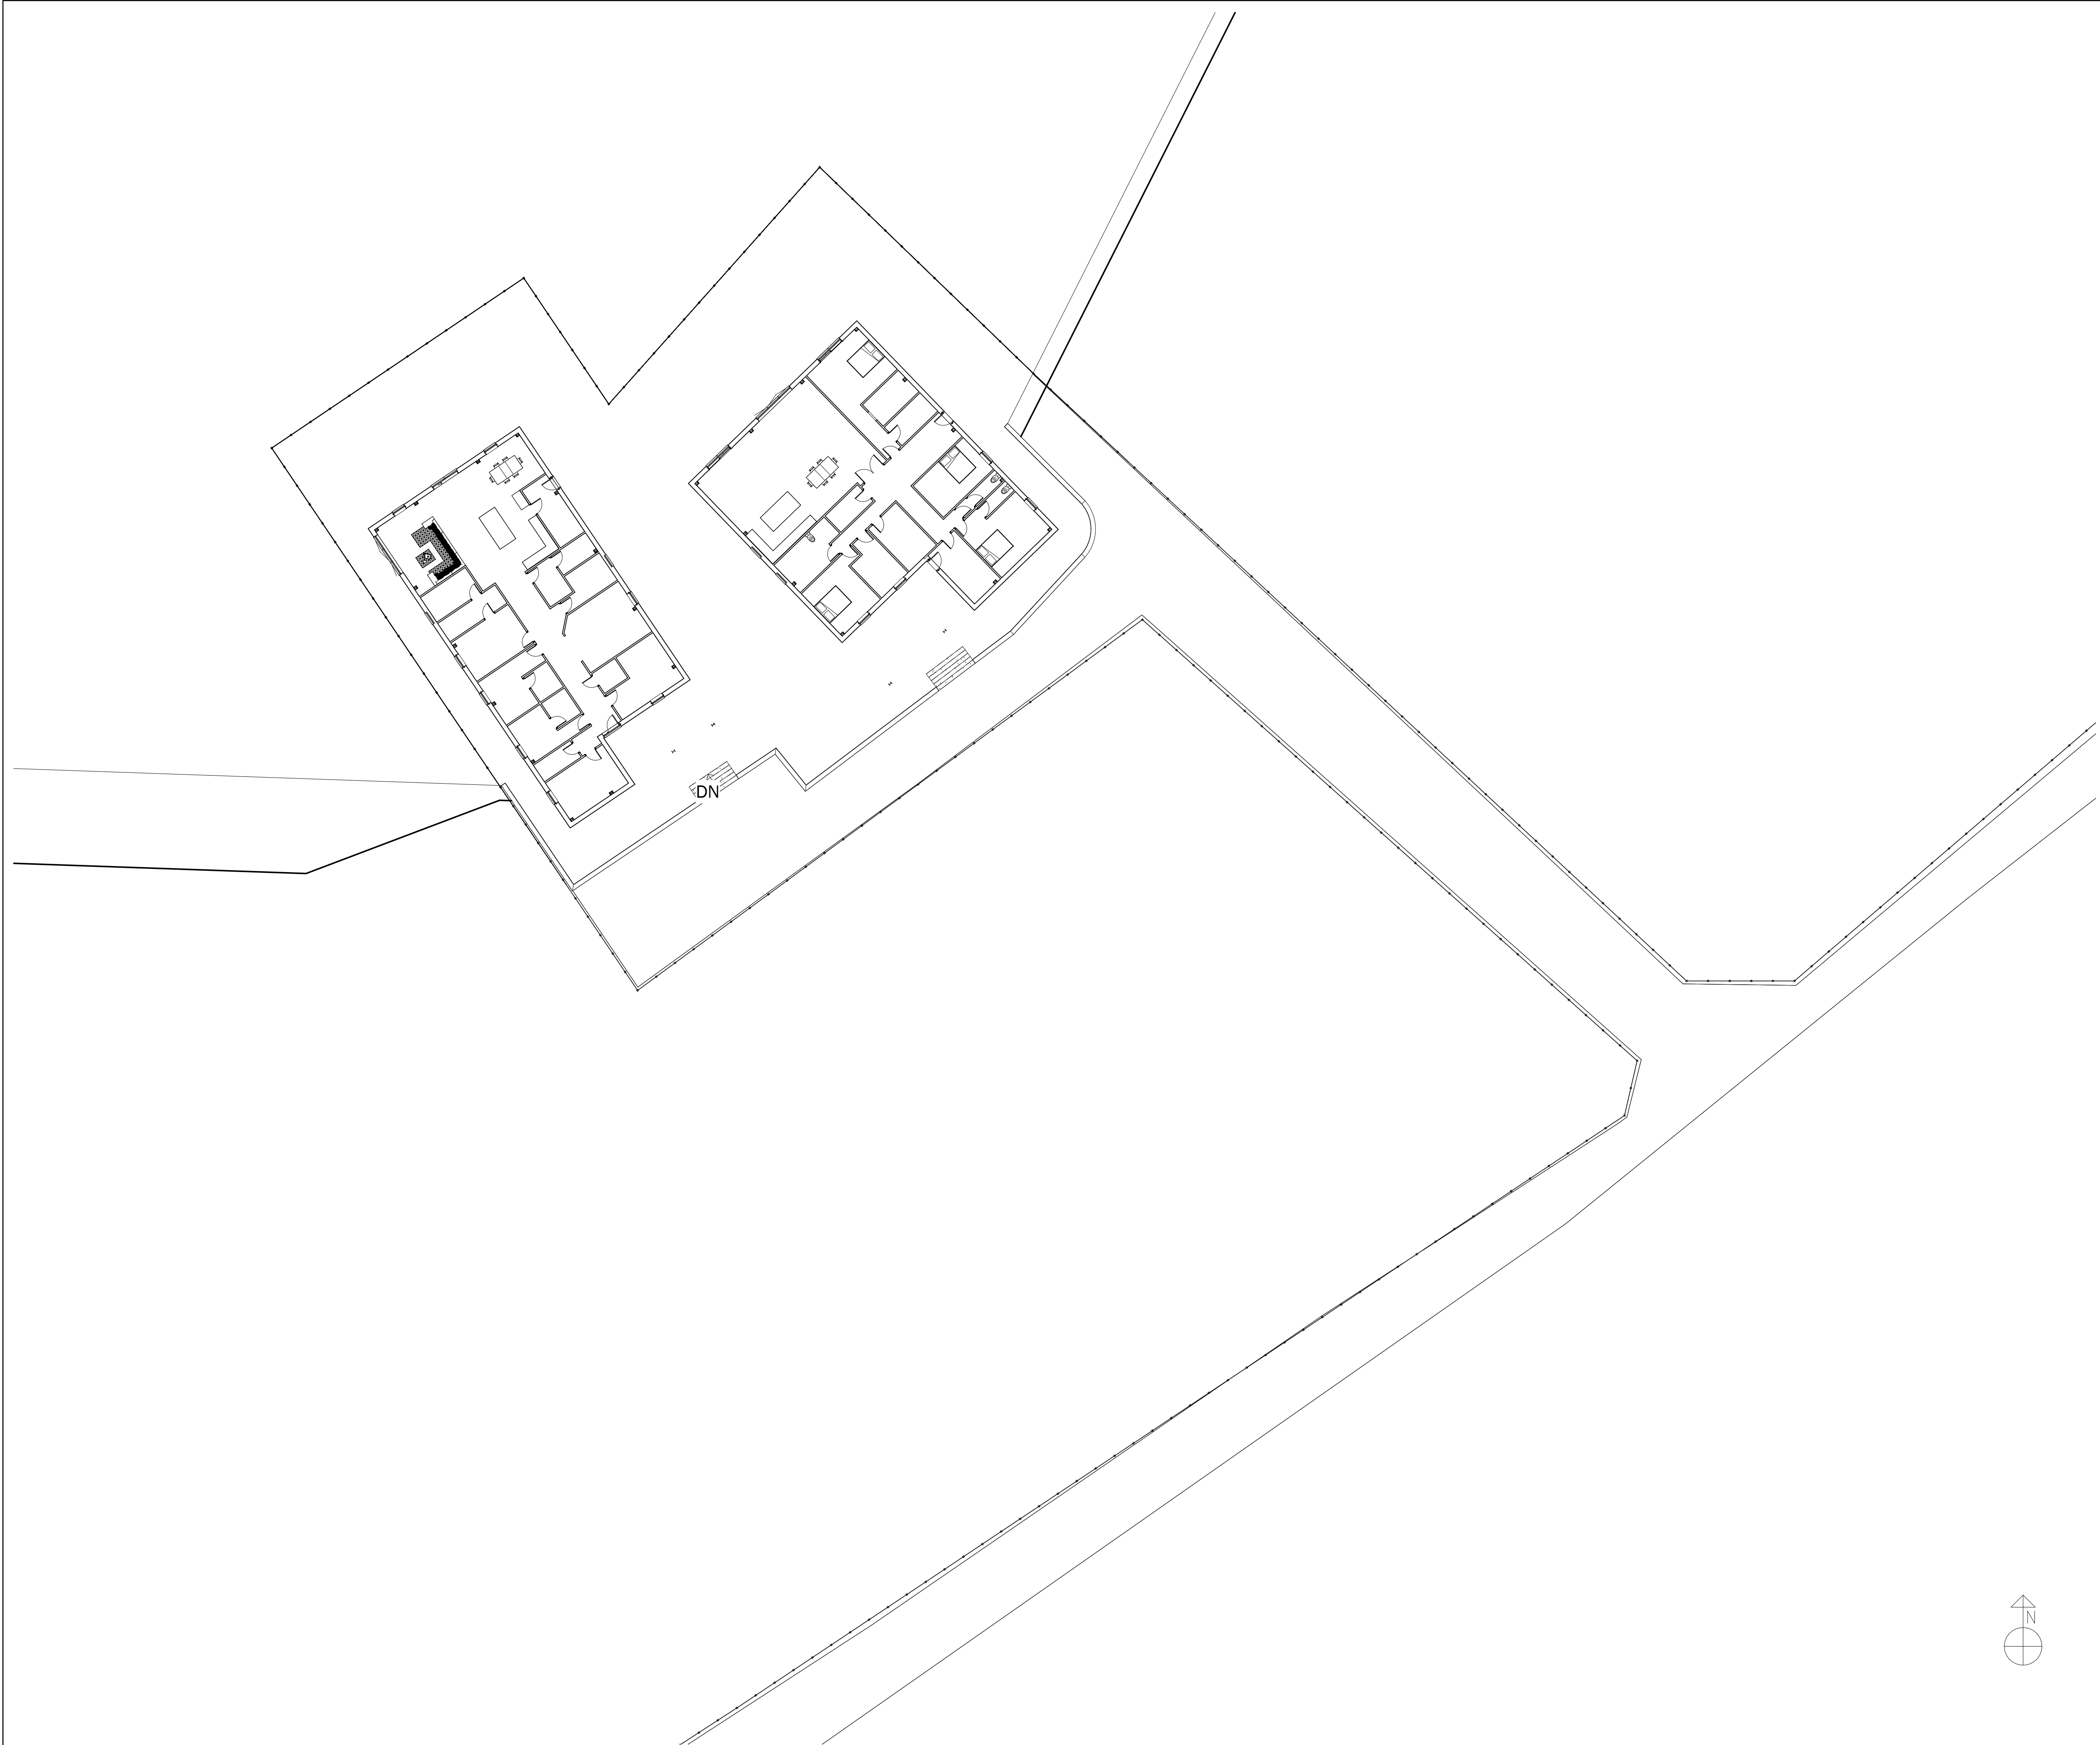

Peter Hitchen
Architects

Marathon House
The Sidings Business Park
Whalley, BB7 9SE

01254 823 885

www.peterhitchenarchitects.co.uk

NOTES:

No.	Description	Date

CLIENT: Mr T R Procter
Moor End Head Farm
Moor Lane
Whalley
BB7 9SE

PROJECT: PROPOSED
REDEVELOPMENT OF
EXISTING AGRICULTURAL
UNITS INTO TWO DWELLINGS
LAND OFF WHITTLE HALL
FARM MOOR LANE LANGHO

SHEET:
PROPOSED FLOOR PLAN

Project number PHA/680

Date 09/03/2023

Drawn by JS

Checked by PH

A2.2

Scale 1 : 200

Sheet size A1