




Ordnance Survey (c) Crown Copyright 2022. All rights reserved. Licence number 100022432

**Site Location Plan**  
1 : 2500

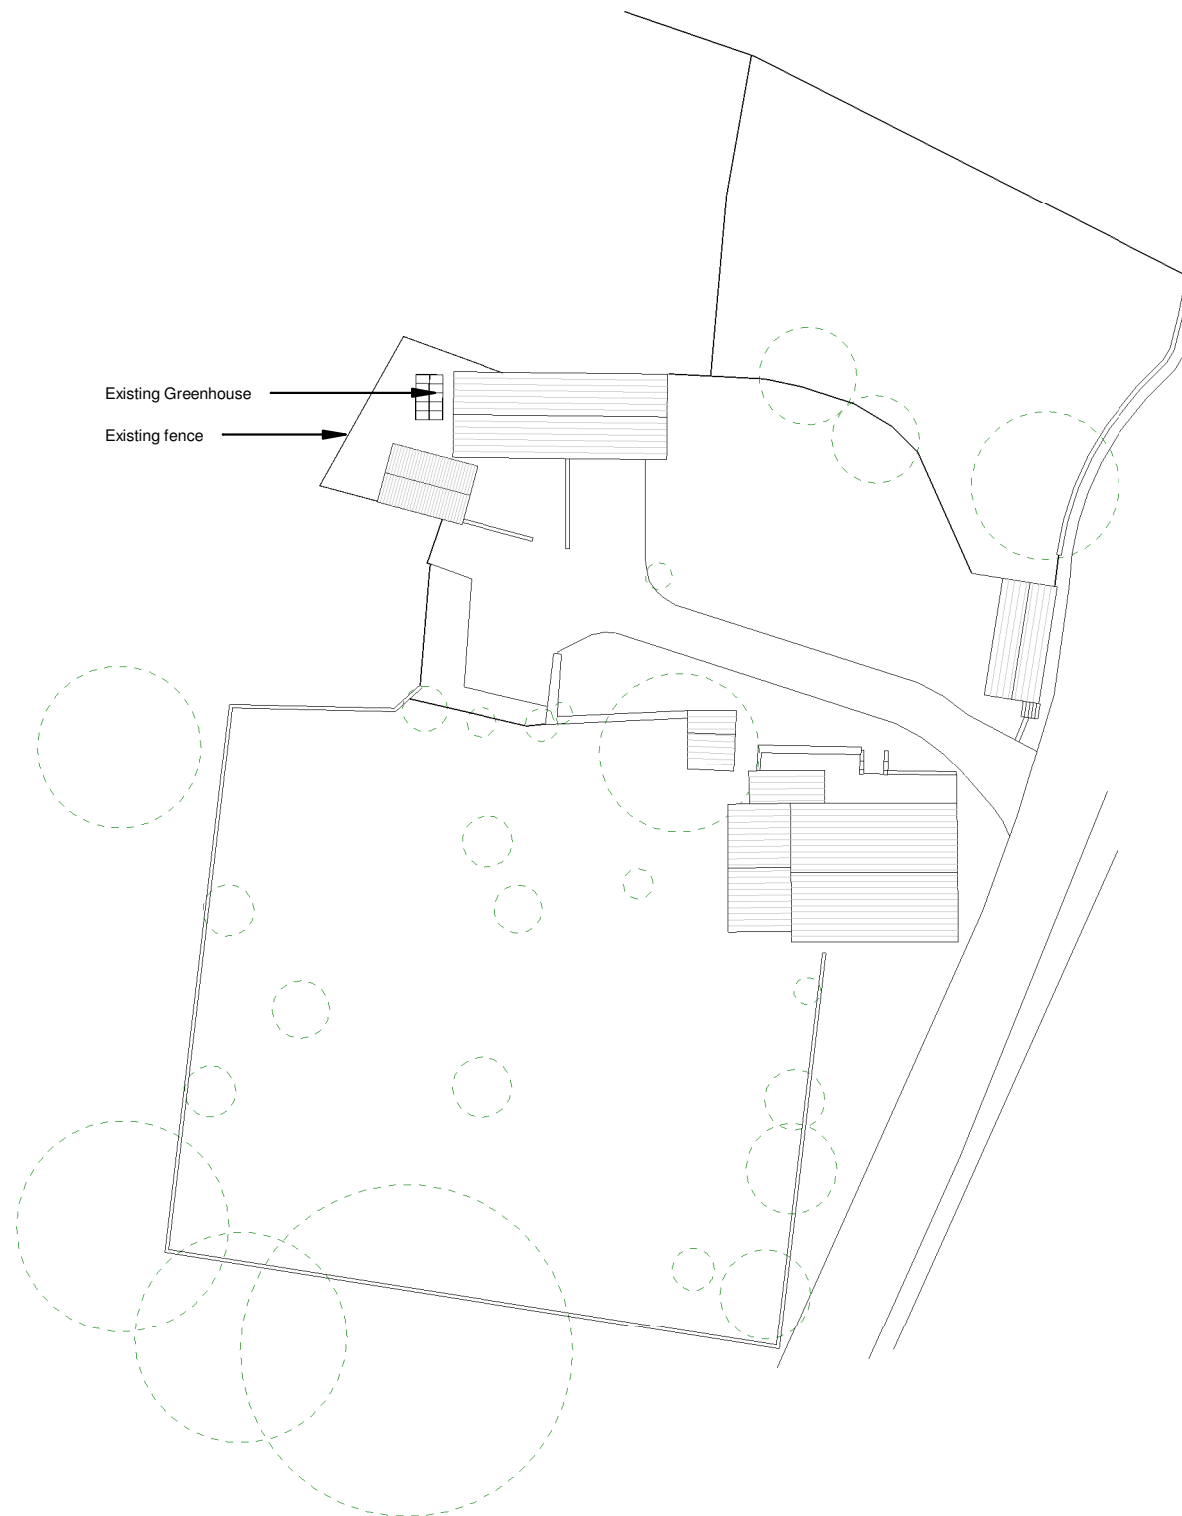

**Existing Site Plan**  
1 : 500

DRAWING REVISIONS				
REV	DESCRIPTION	DATE	BY	CHK
P01	For consultation	11/02/22	RJ	SK
P02	Existing greenhouse and landscaping shown on site	08/02/23	RJ	
P03	Additional annotations for validation	21/03/23	RJ	

**NOTES**  
DO NOT SCALE. USE FIGURED DIMENSIONS ONLY.  
ALL DIMENSIONS TO BE VERIFIED ON SITE PRIOR TO THE COMMENCEMENT OF ANY WORK OR THE PRODUCTION OF ANY SHOP DRAWING. ALL DISCREPANCIES TO BE REPORTED TO THE ARCHITECT.  
THIS DRAWING IS TO BE READ IN CONJUNCTION WITH ALL RELATED ARCHITECTS AND ENGINEERS DRAWINGS AND ANY OTHER RELEVANT INFORMATION.  
THIS DRAWING IS COPYRIGHT © OF DWA ARCHITECTS (LONDON) LTD.

**DWA ARCHITECTS**

DWA Architects (London) Ltd  
Cyclops House  
Link Business Park  
York  
United Kingdom  
YO10 3JB

01904 544 400  
dwa@dwa-architects.co.uk  
www.dwa-architects.co.uk

**CLIENT**  
Mr Damian Hodkinson

**PROJECT**  
Higher Chipping House

**DRAWING TITLE**  
Site Location and Block Plan

**DRAWING STATUS**  
Building Regulations

<b>SCALE (@ A3)</b> As indicated	<b>DATE</b> 09/02/22
<b>DRAWN BY</b> RJ	<b>CHECKED BY</b> CMD
<b>JOB NO.</b> SW0142	<b>DWG NO.</b> SK(00)01
	<b>REV</b> P03