



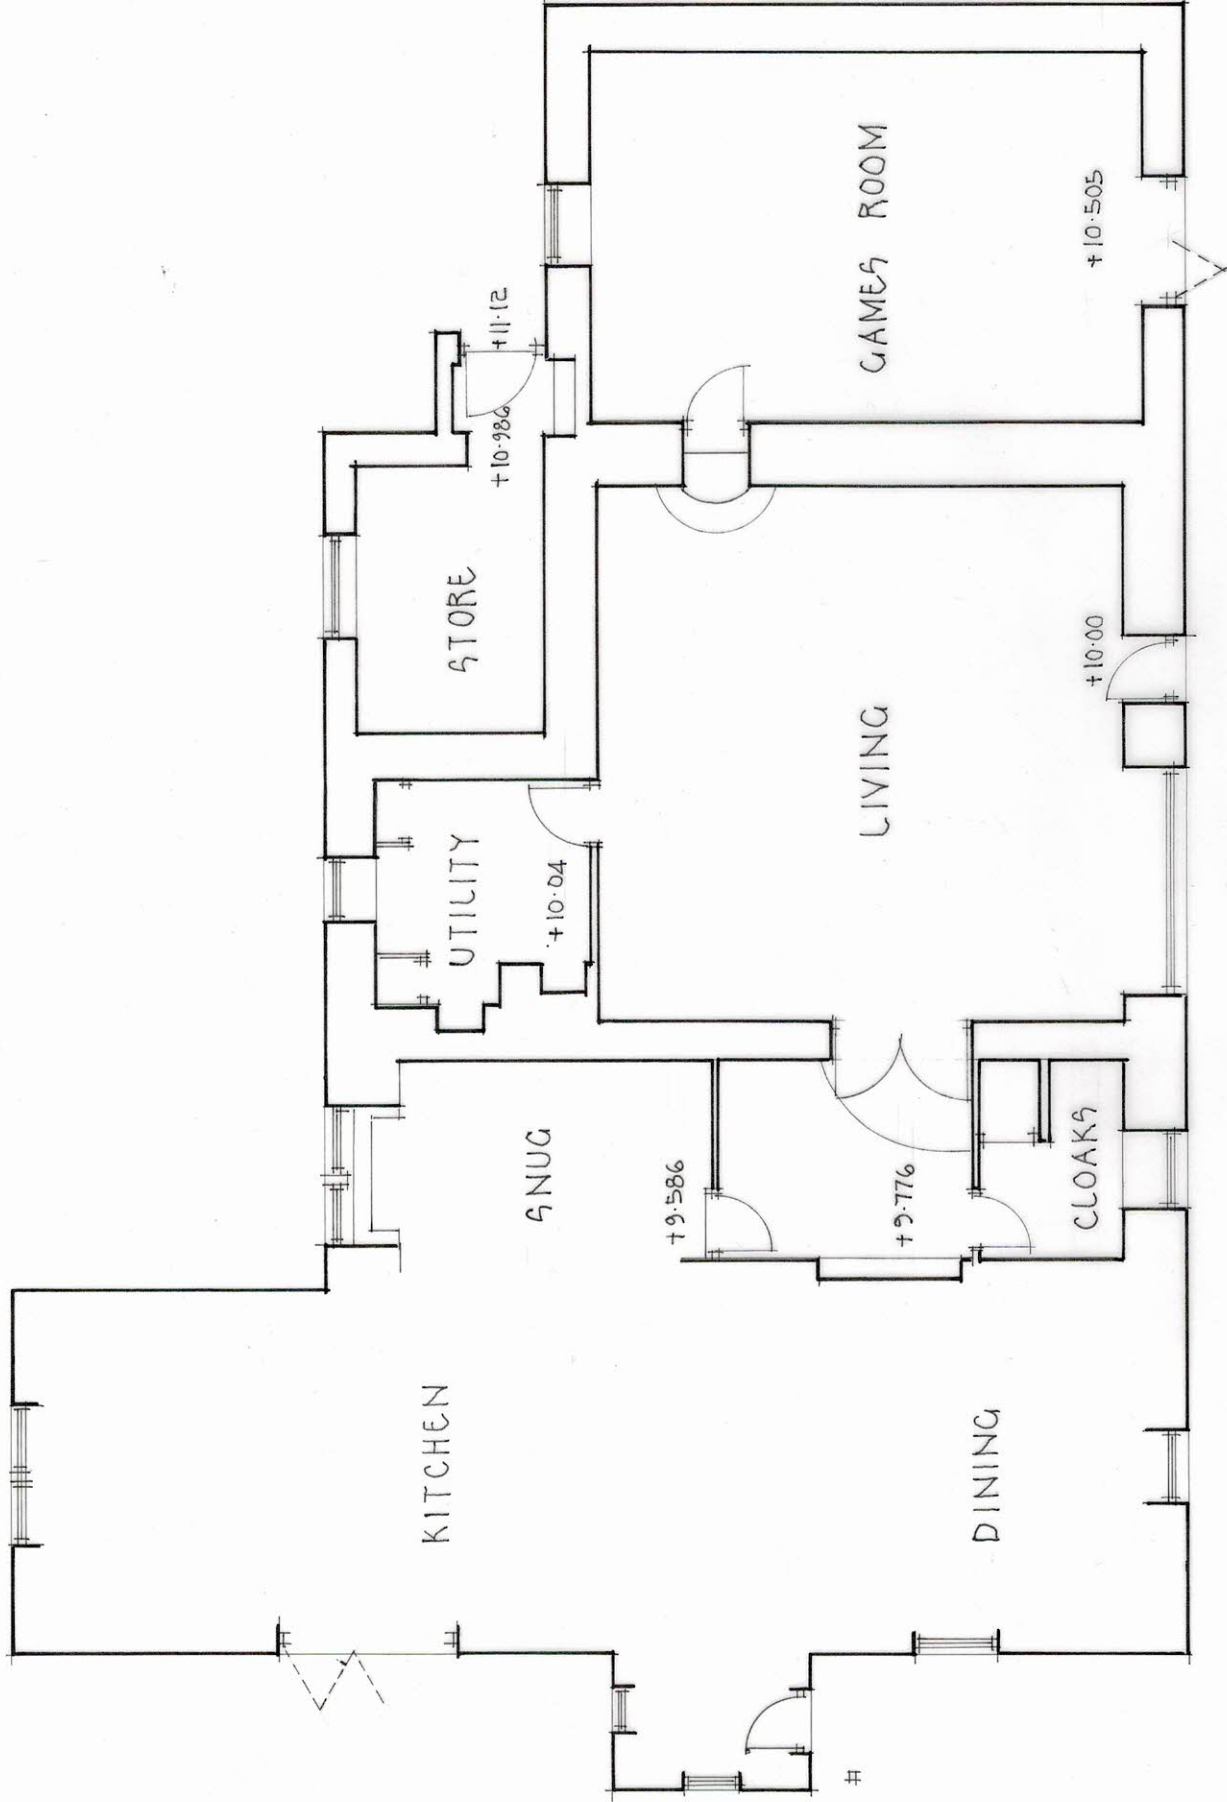

+ 9.785

 

REVISION	DATE	DR	CH
Architectural Design Partnership PROJECT PROPOSED PORCH AT DAWSON FOLD FARM CLITHEROE ROAD SABDEN			
Kirkcaldy 9 Castle Road Colne Lancashire BB8 7AR Tel: 01282 861876			
DRAWING TITLE AS EXISTING PART GROUND FLOOR PLAN			
THIS DRAWING IS COPYRIGHT THIS DRAWING IS NOT TO BE SCALED ALL DIMENSIONS TO BE CHECKED ON SITE BEFORE COMMENCEMENT OF WORK ADP TO BE NOTIFIED OF ANY ERRORS			
DRAWN	K J NOLAN	DATE	MARCH 2023
CHECKED		SCALE	1:100 @ A3
DRAWING NO	683/7		