





SITE PLAN

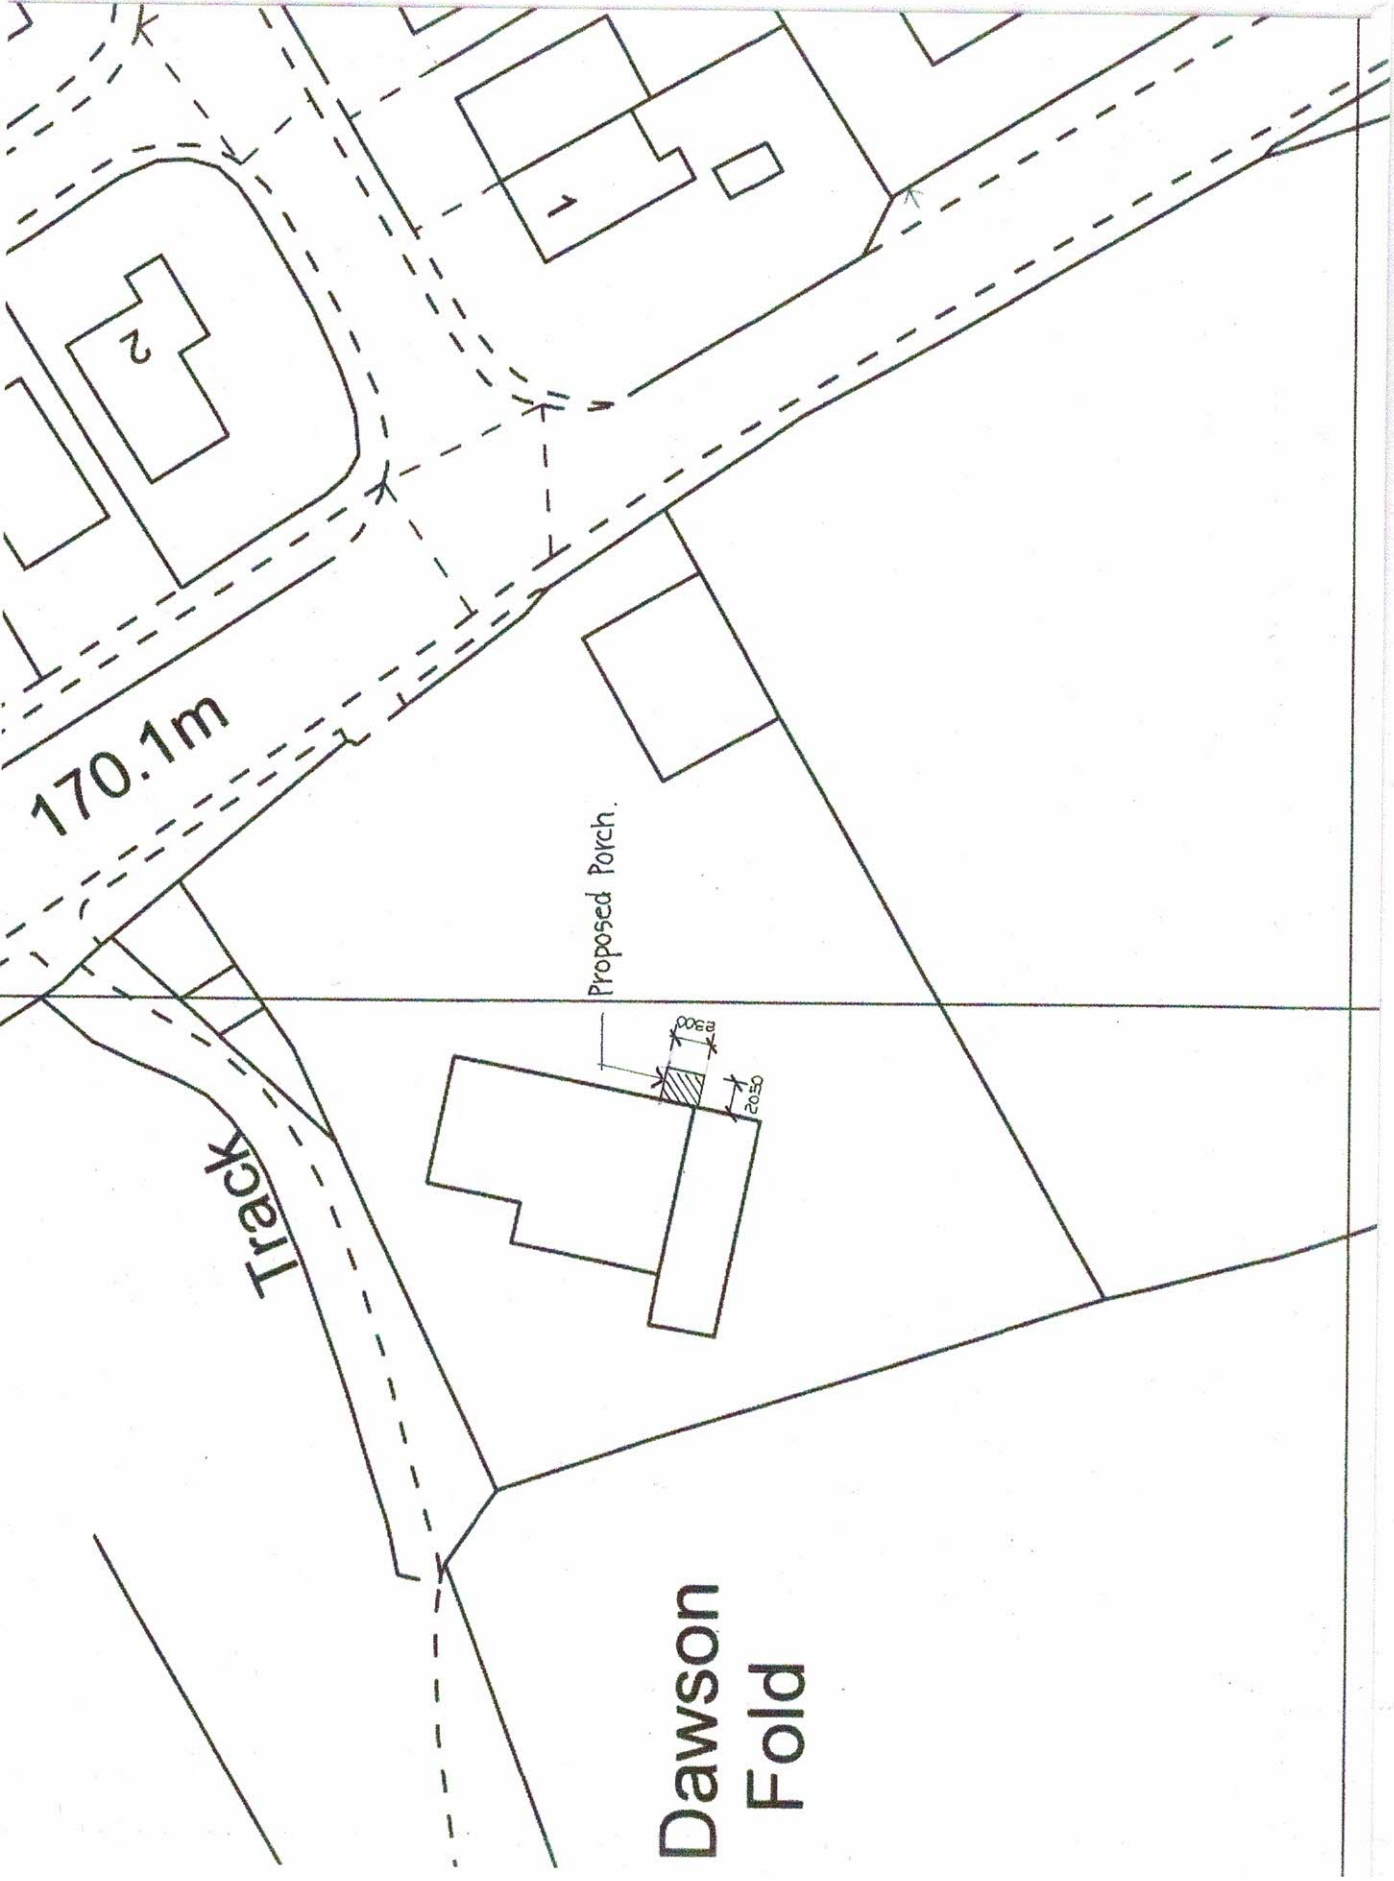

LOCATION PLAN 1:1250

 

REVISION	DATE	DR	CH
----------	------	----	----

Architectural
Design
Partnership
Kirksyde
9 Castle Road
Colne
Lancashire BB8 7AR
Tel: 01282 861876

PROJECT
PROPOSED PORCH & MODIFICATIONS TO
EXISTING ENTRANCE AT
DAWSON FOLD FARM
CLITHEROE ROAD
SABDEN
DRAWING TITLE

LOCATION & SITE PLAN

THIS DRAWING IS COPYRIGHT
THIS DRAWING IS NOT TO BE SCALED
ALL DIMENSIONS TO BE CHECKED ON SITE
BEFORE COMMENCEMENT OF WORK
ADP TO BE NOTIFIED OF ANY ERRORS

DRAWN K J NOLAN DATE MARCH 2023

CHECKED SCALE 1:1250 & 1:500 @ A3

DRAWING NO 683/6