




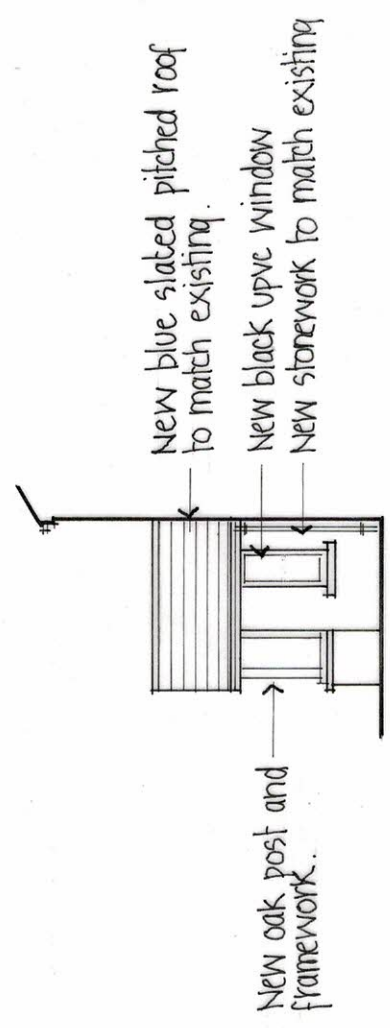


SIDE

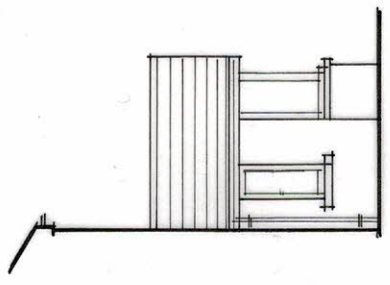

SIDE

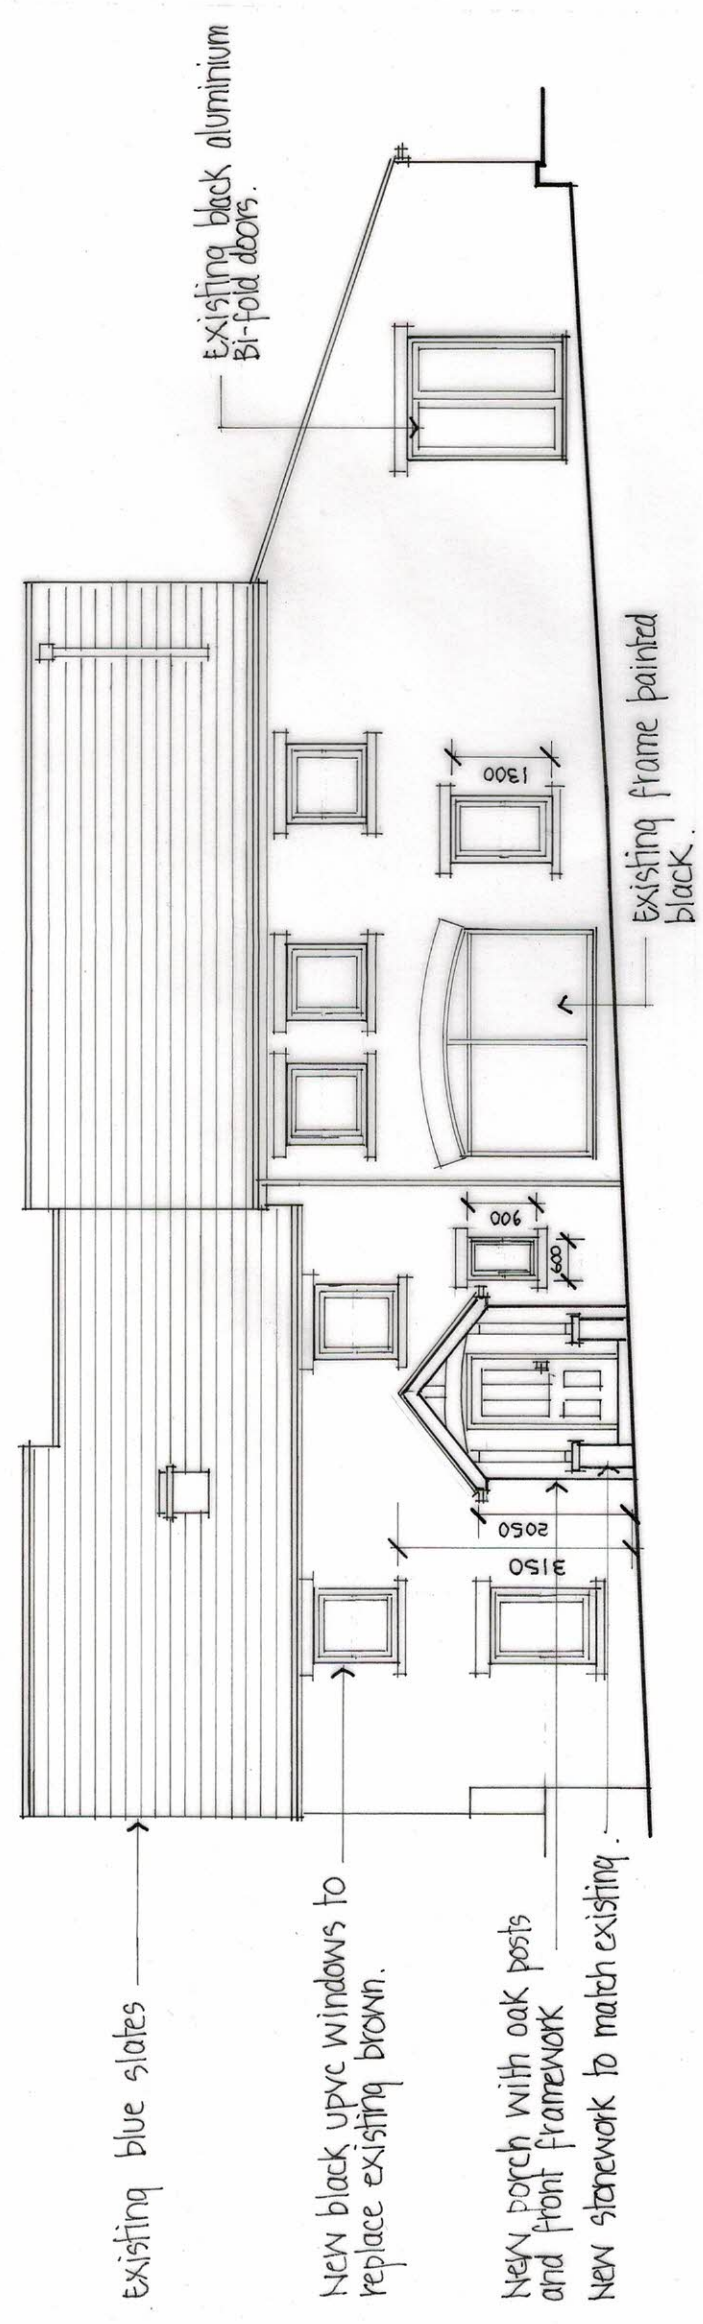

FRONT ELEVATION

 

| REVISION   | DATE      | DR    | CH              |
|---|-----------|-------|-----------------|
| <b>Architectural</b><br><b>Design</b><br><b>Partnership</b>   |           |       |                 |
| Kirksyde<br>9 Castle Road<br>Colne<br>Lancashire BB8 7AR<br>Tel: 01282 861876   |           |       |                 |
| PROJECT<br>PROPOSED PORCH AT<br>DAWSON FOLD FARM<br>CLITHEROE ROAD<br>SABDEN   |           |       |                 |
| DRAWING TITLE<br>AS PROPOSED<br>FRONT & SIDE ELEVATIONS   |           |       |                 |
| <small>THIS DRAWING IS COPYRIGHT<br/>           THIS DRAWING IS NOT TO BE SCALED<br/>           ALL DIMENSIONS TO BE CHECKED ON SITE<br/>           BEFORE COMMENCEMENT OF WORK<br/>           ADP TO BE NOTIFIED OF ANY ERRORS</small> |           |       |                 |
| DRAWN   | K J NOLAN | DATE  | MARCH 2023      |
| CHECKED   |           | SCALE | 1:100 @ A3      |
| DRAWING NO   |           |       | <b>683/10 A</b> |