


EXISTING WEST ELEVATION

Scale 1:100




EXISTING SOUTH ELEVATION

Scale 1:100

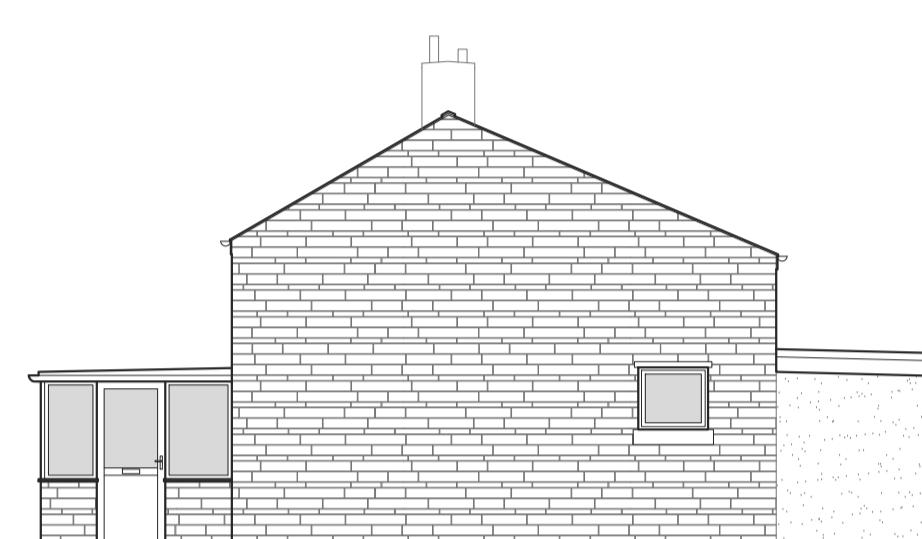


PROPOSED WEST ELEVATION

Scale 1:100

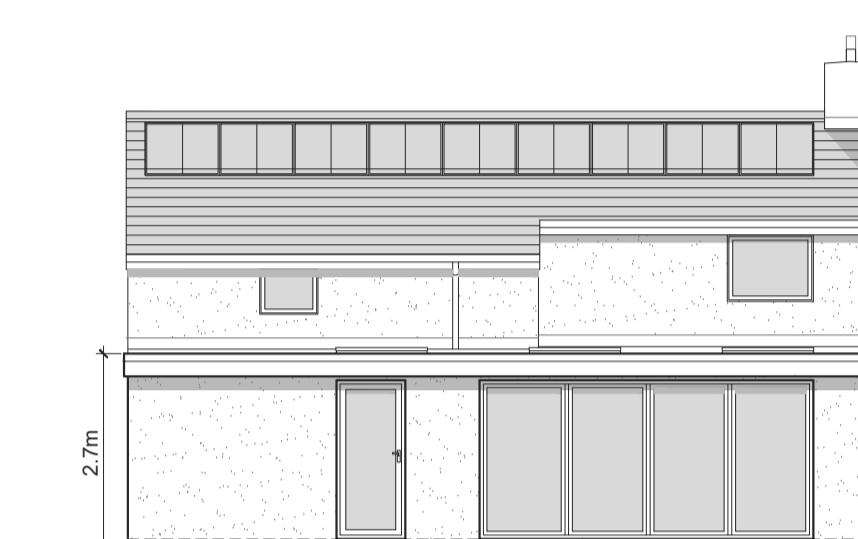

PROPOSED SOUTH ELEVATION

Scale 1:100

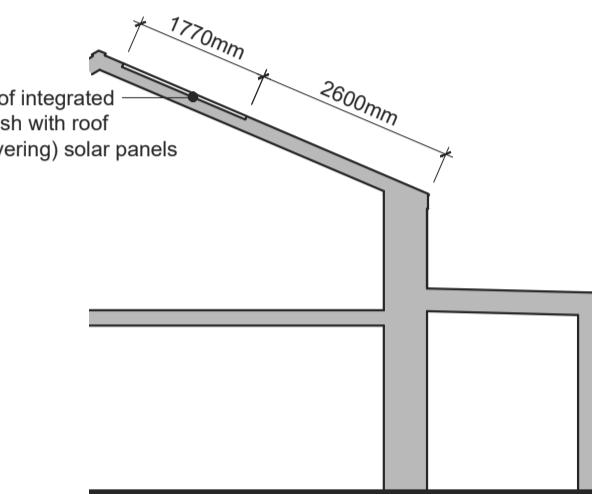

PROPOSED SECTION

(Illustrating roof integrated solar panels)
Scale 1:100




PROPOSED VISUAL




EXISTING SITE PLAN

Scale 1:200

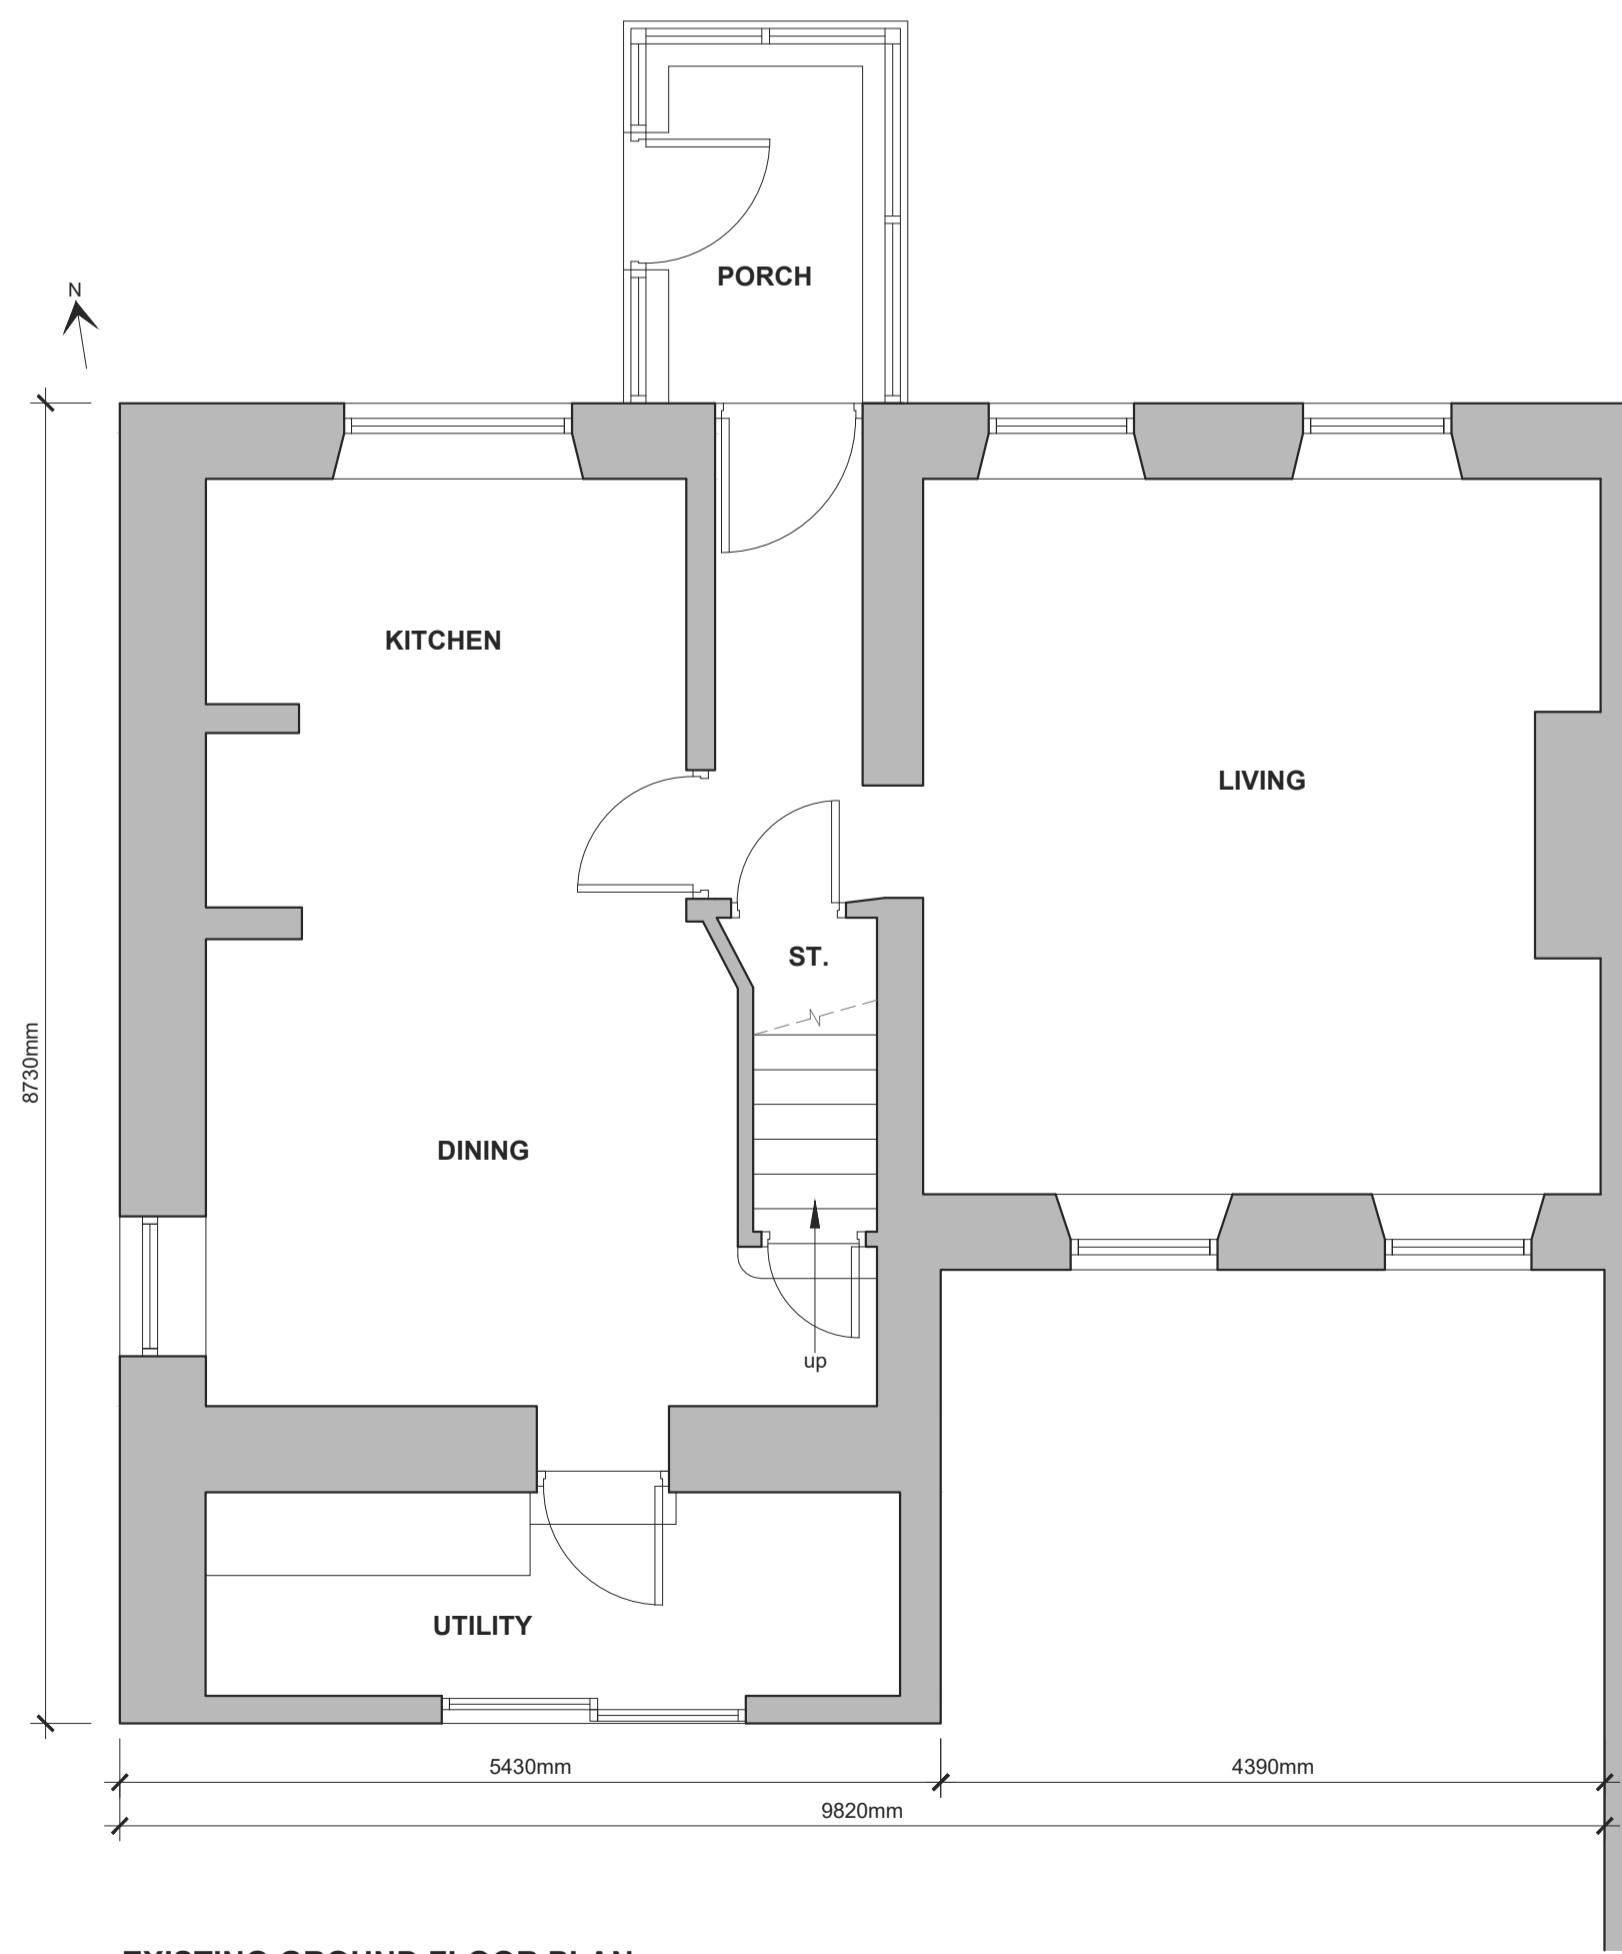


EXISTING GROUND FLOOR PLAN

Scale 1:50

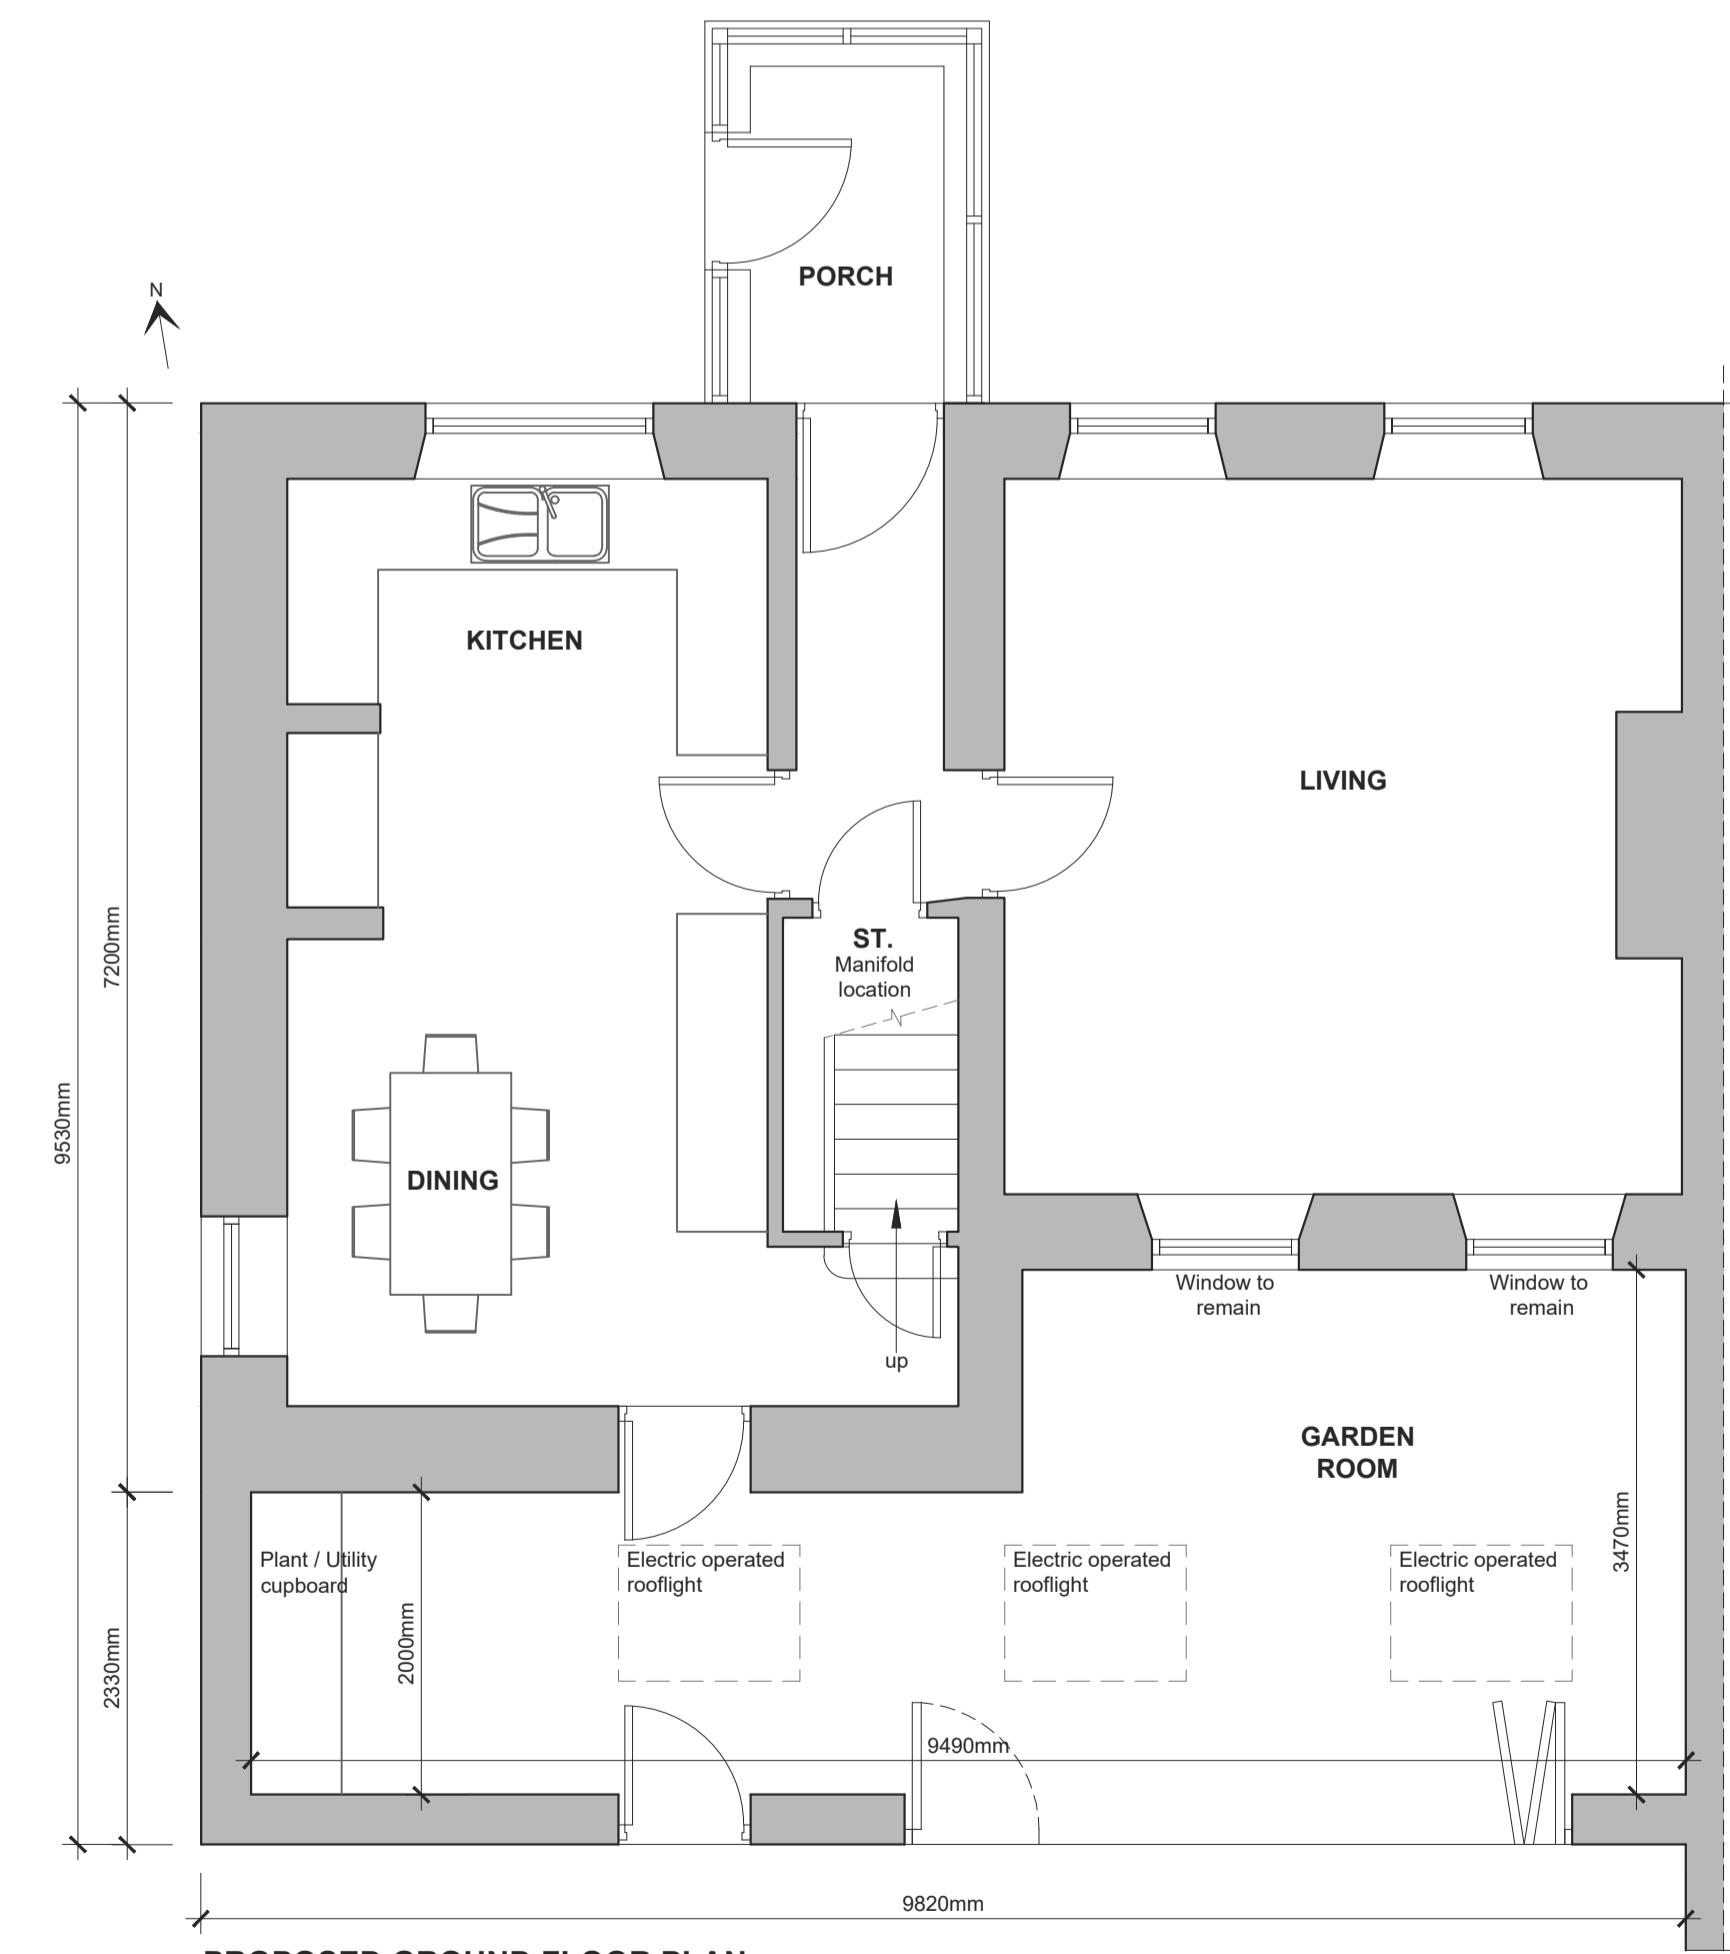

PROPOSED GROUND FLOOR PLAN

Scale 1:50

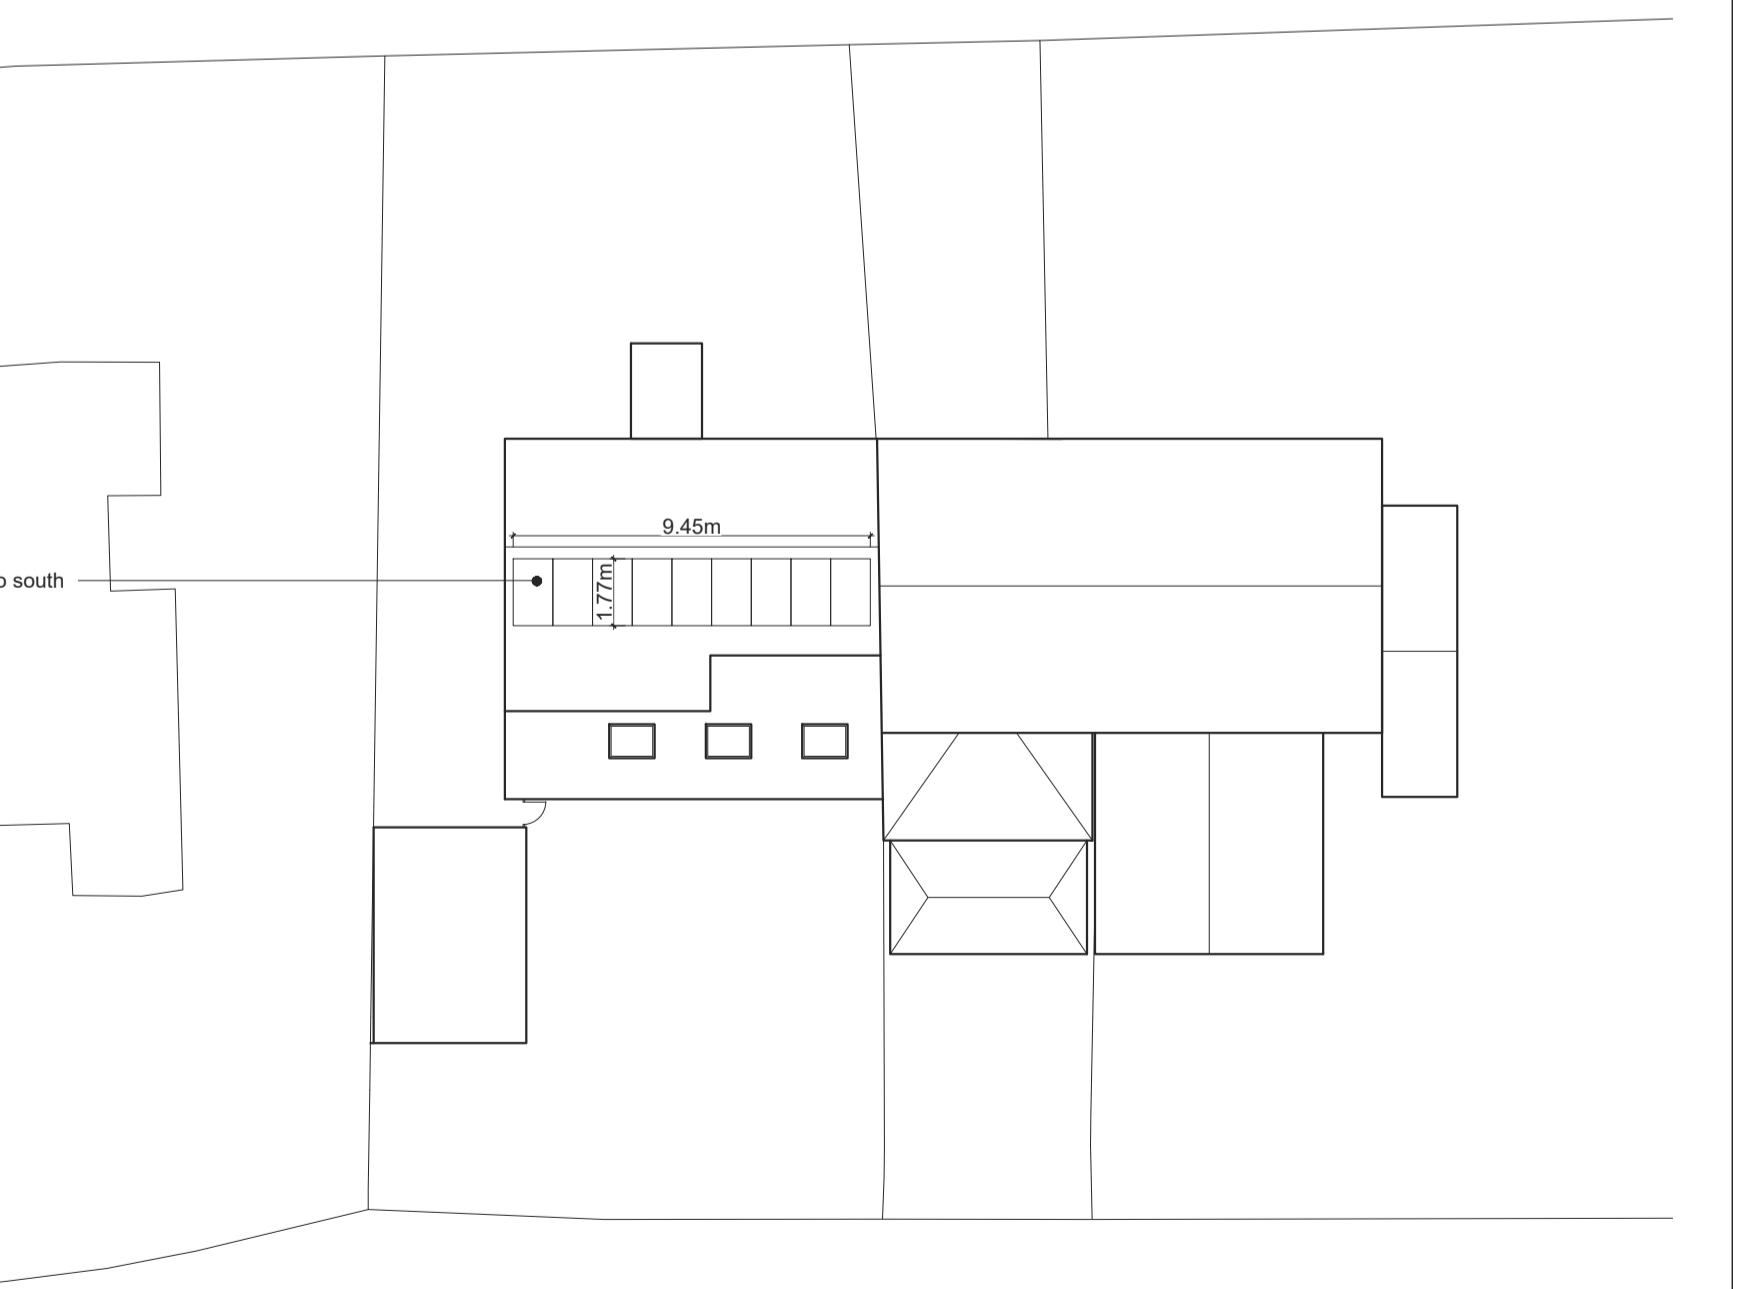

PROPOSED SITE PLAN

Scale 1:200

A PRG Revised following planning
officer consultation
by revision date