




This drawing is to be read in conjunction with all relevant Architect, consultants' and specialists' drawings and specifications. The Architect is to be notified of any discrepancies before proceeding. Do not scale from this drawing. All dimensions and levels are to be checked on site. This drawing is subject to copyright. All work carried out before Planning and Building Permission has been granted is at the contractor/clients risk.

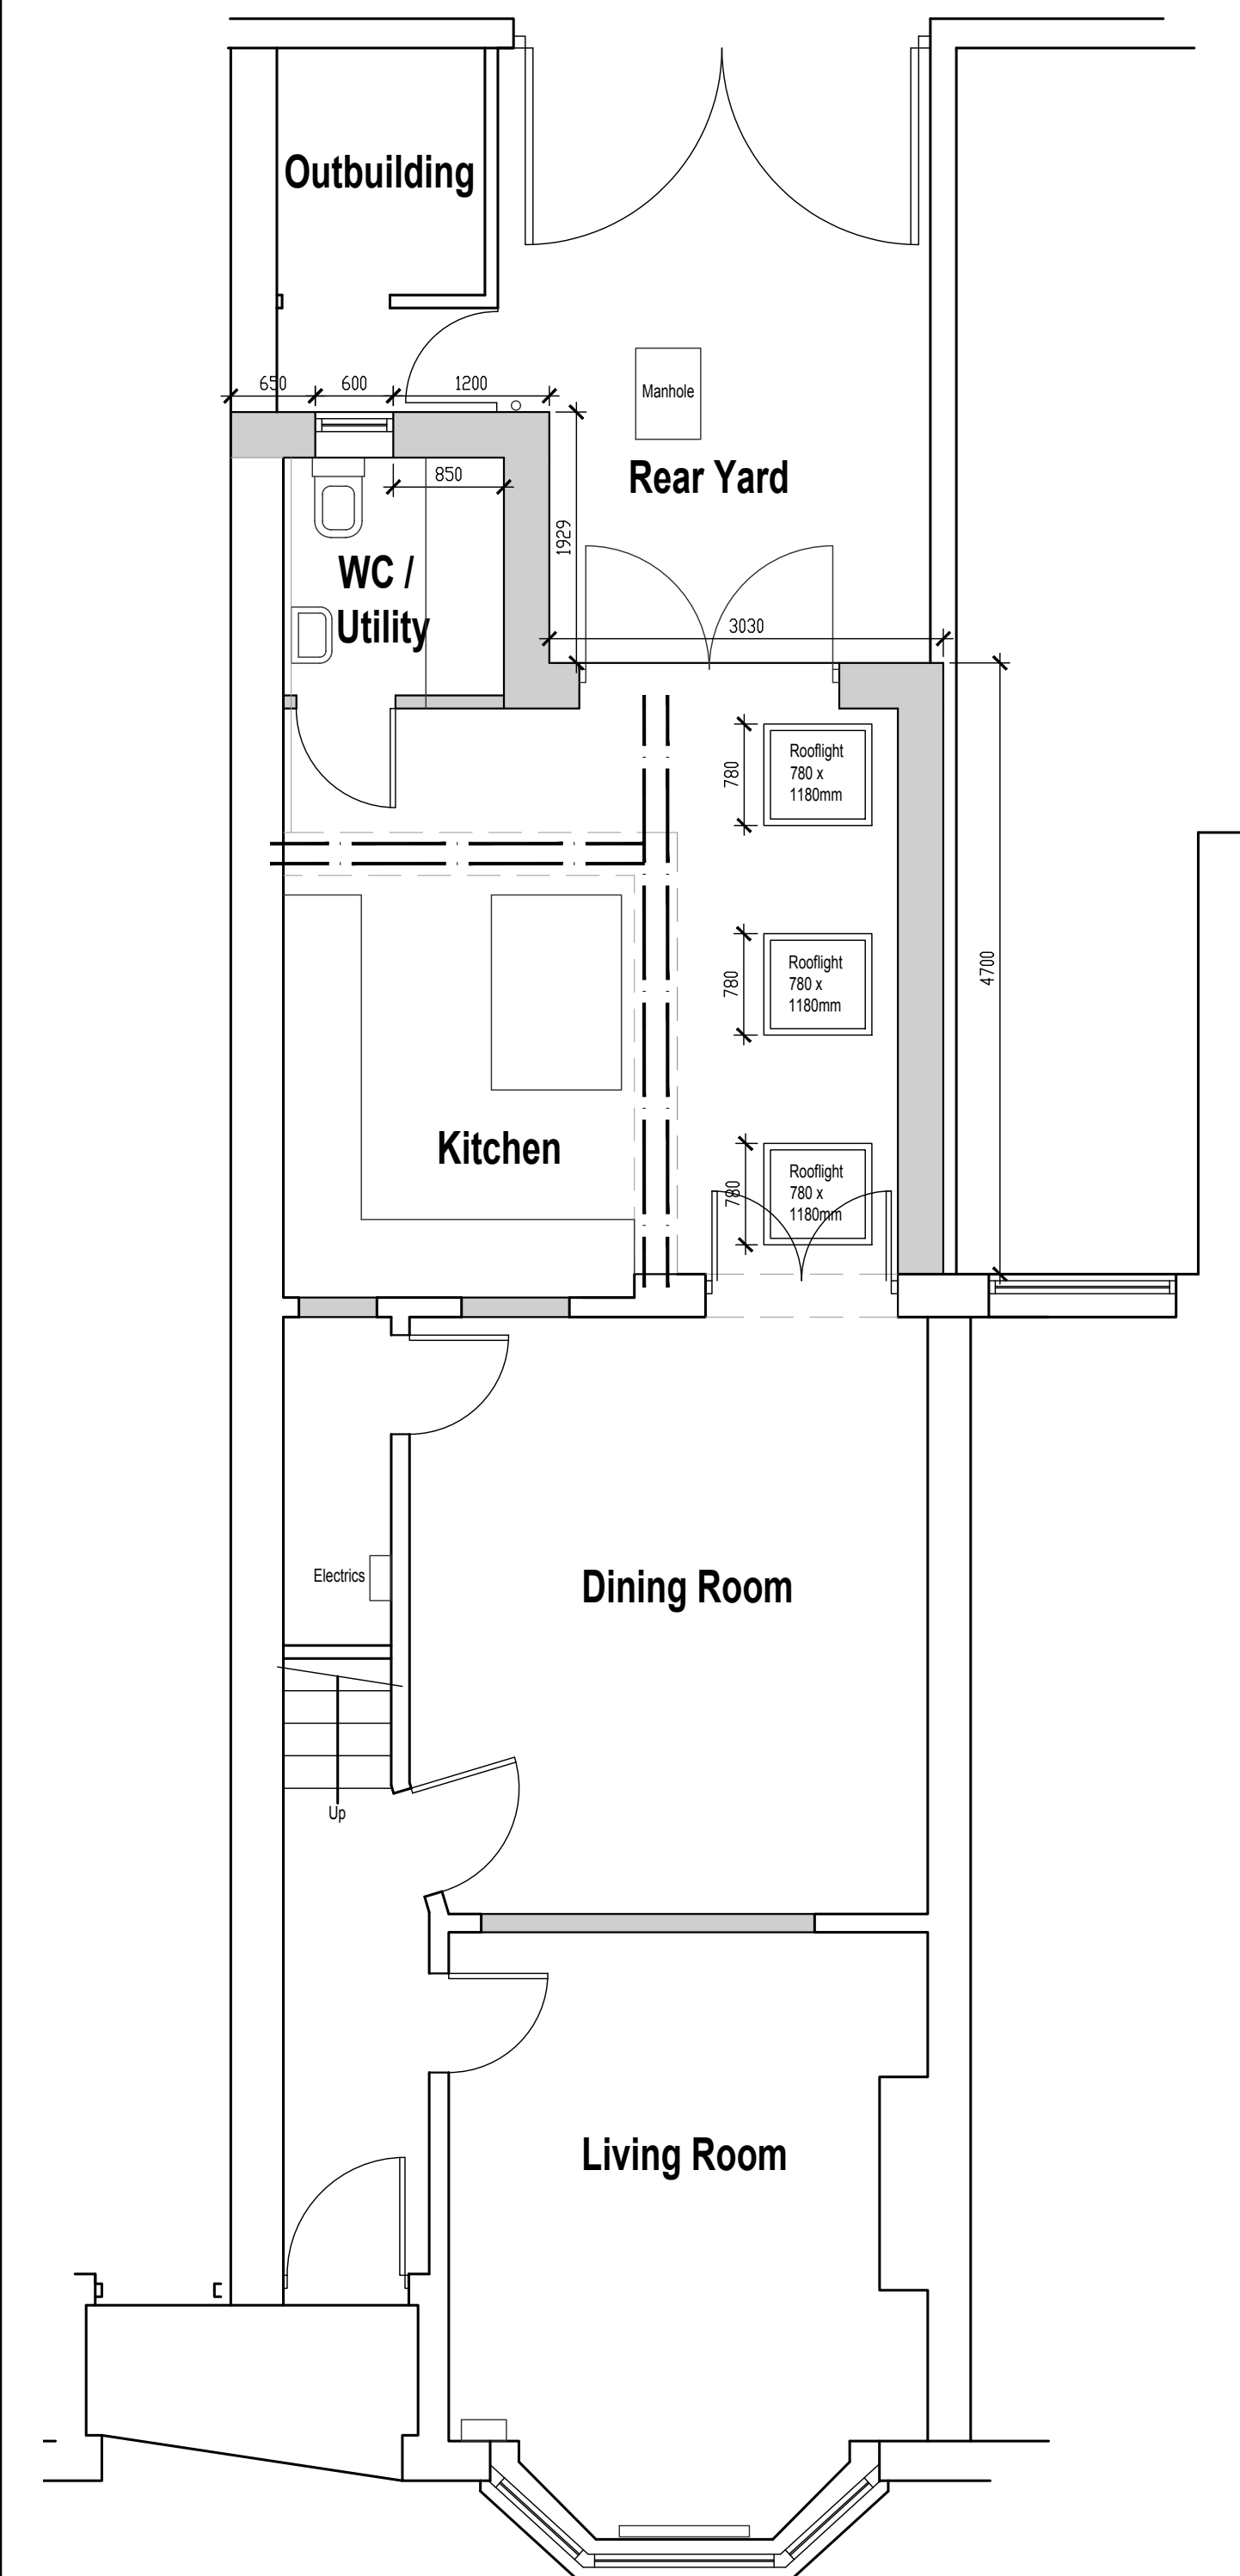


Proposed Ground Floor Plan  
1:50 Scale

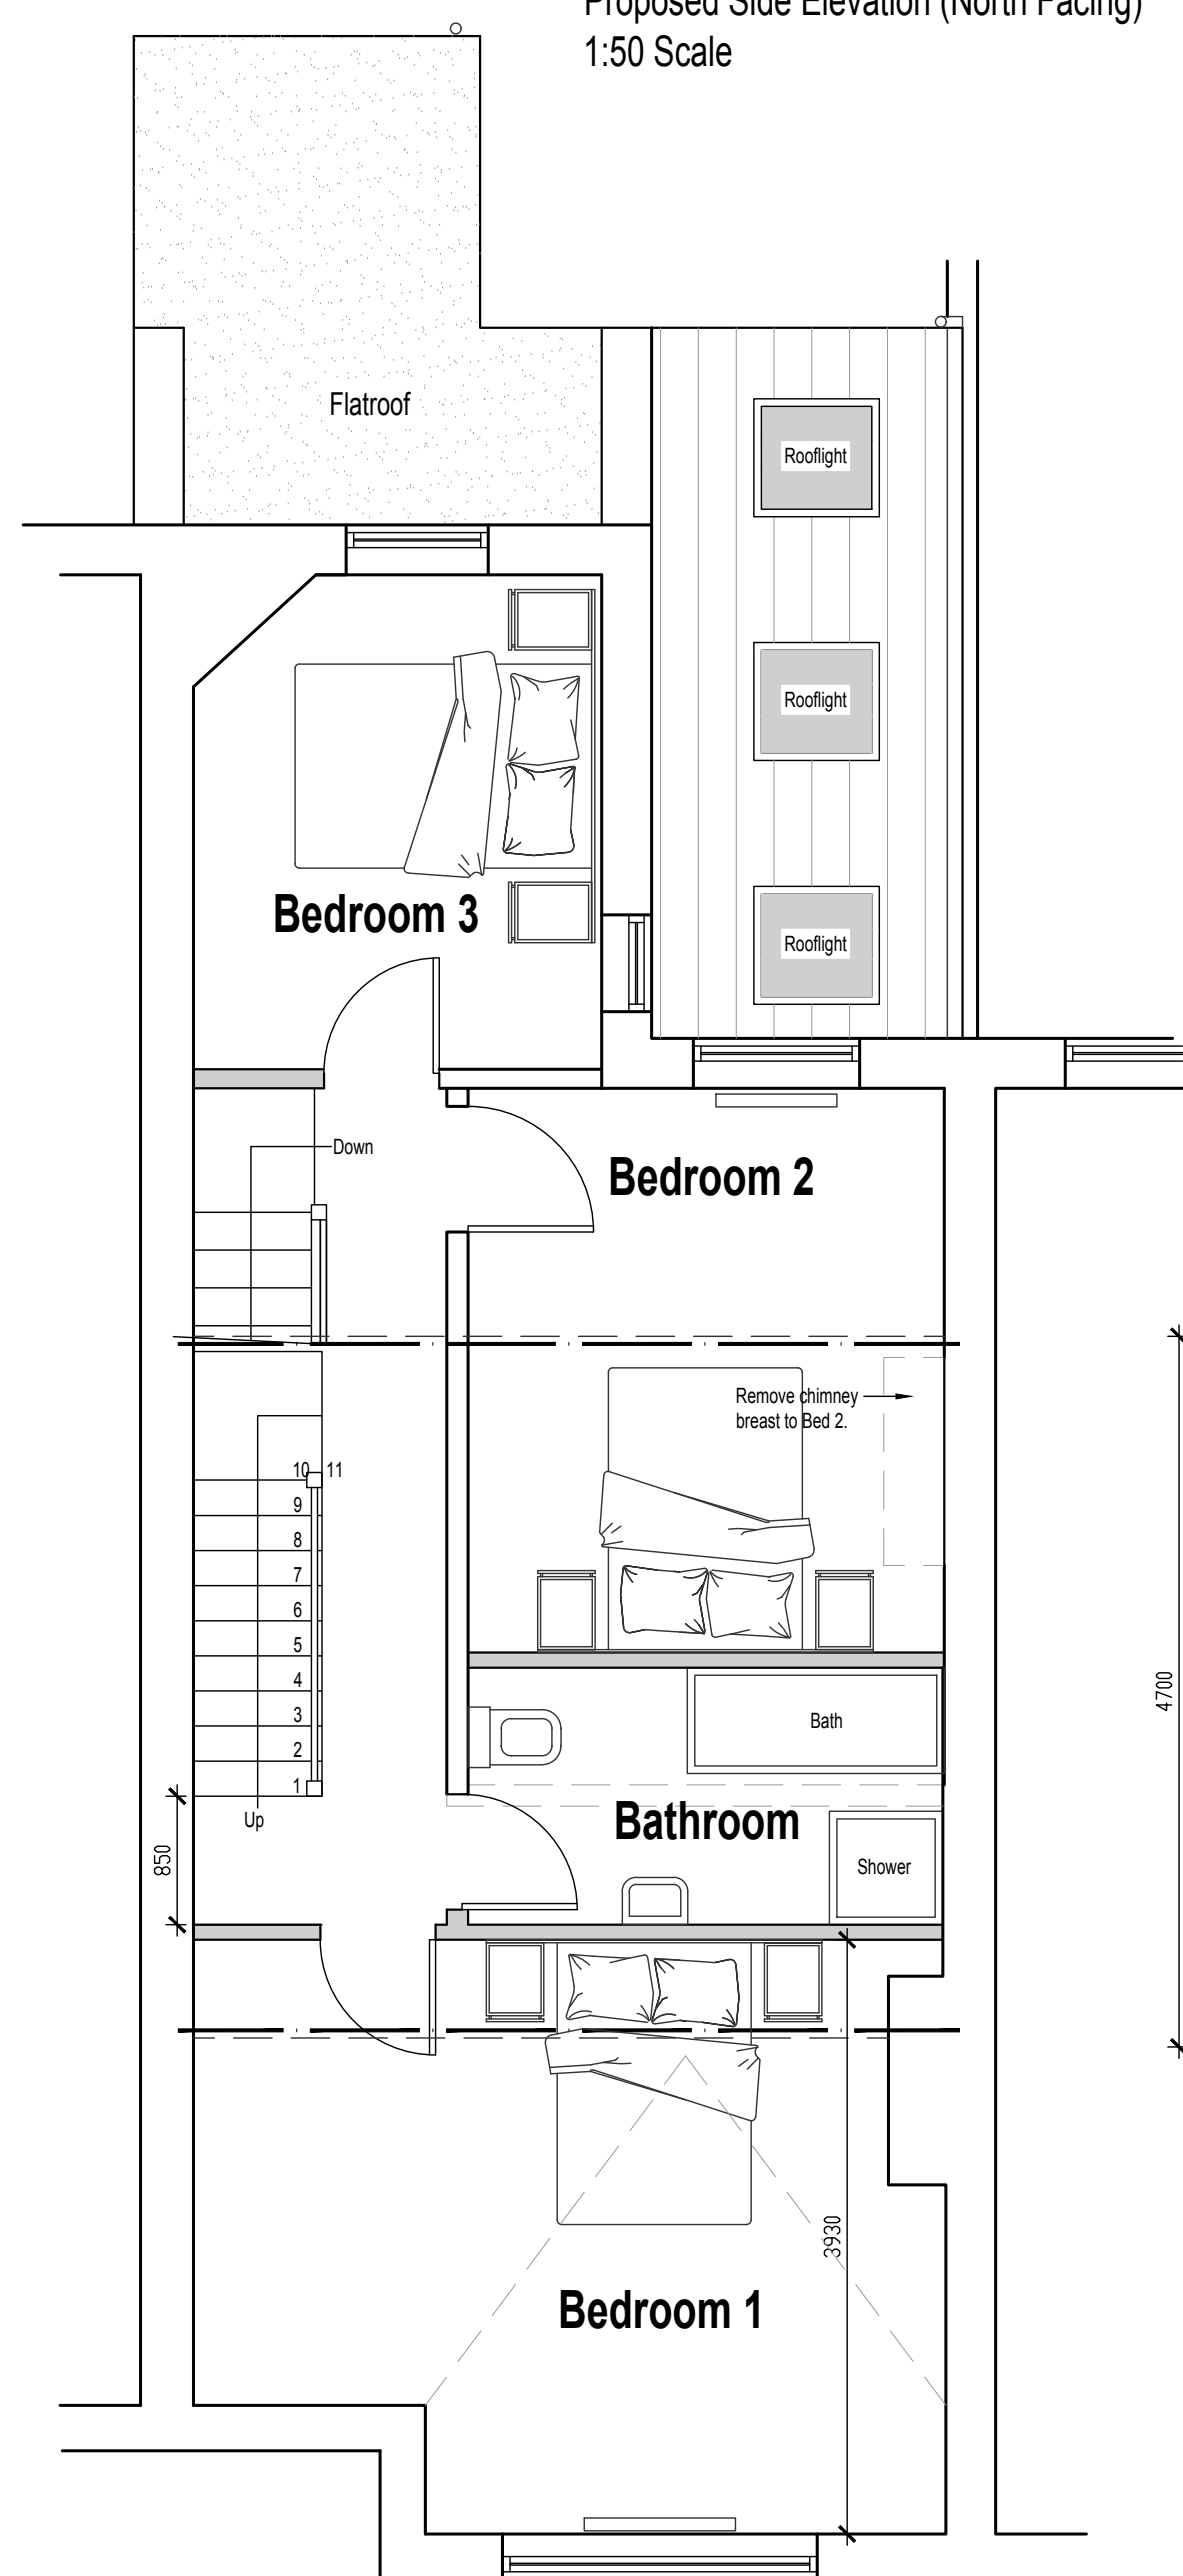

Proposed First Floor Plan  
1:50 Scale

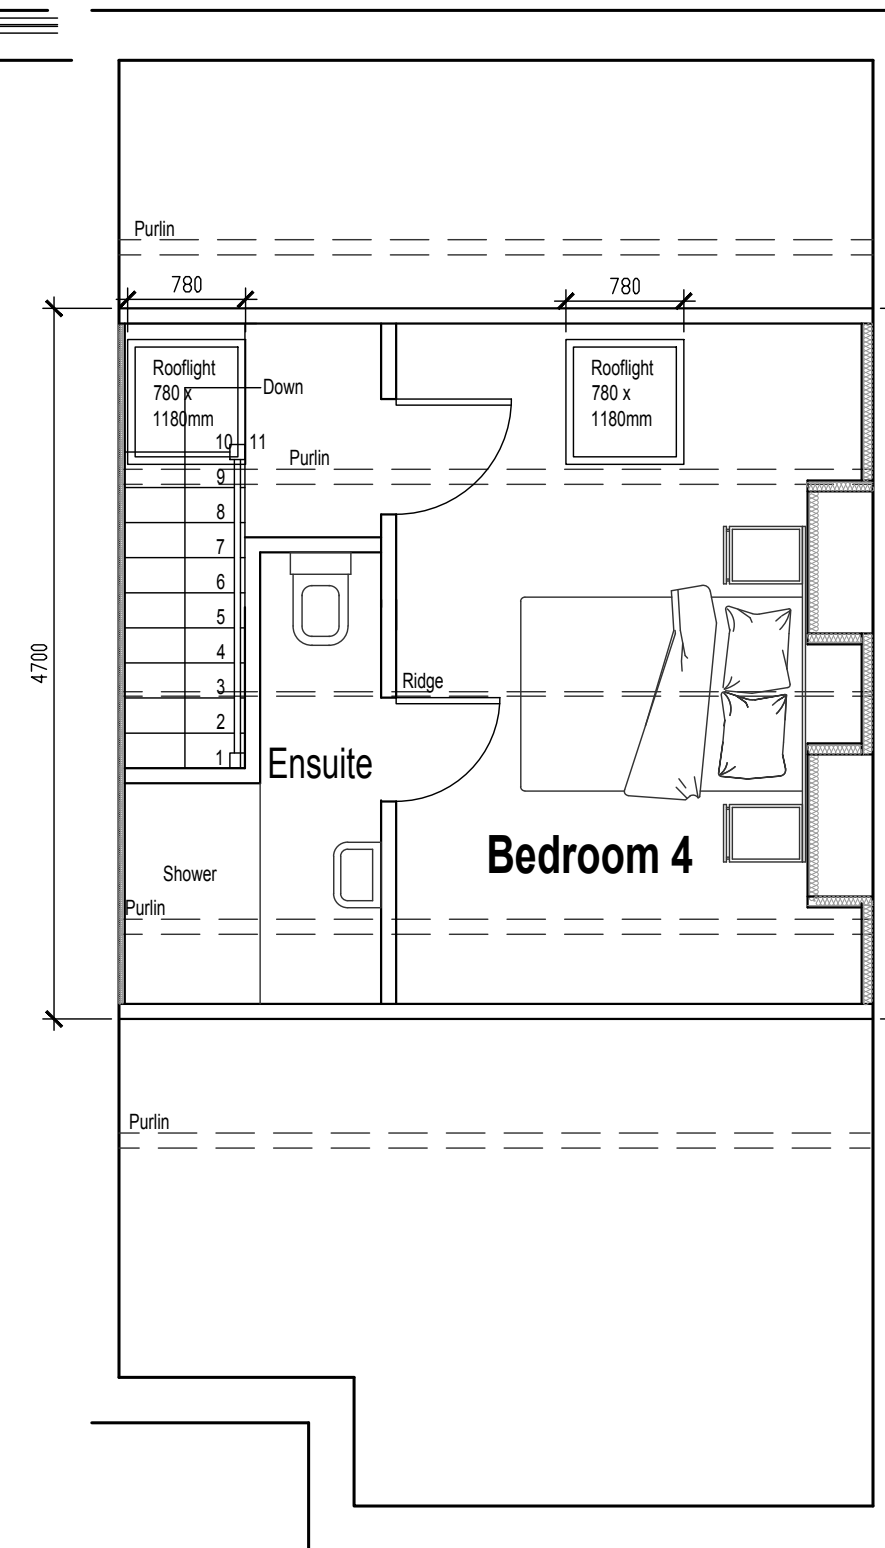

Proposed Second Floor Plan (in Roofspace)  
1:50 Scale

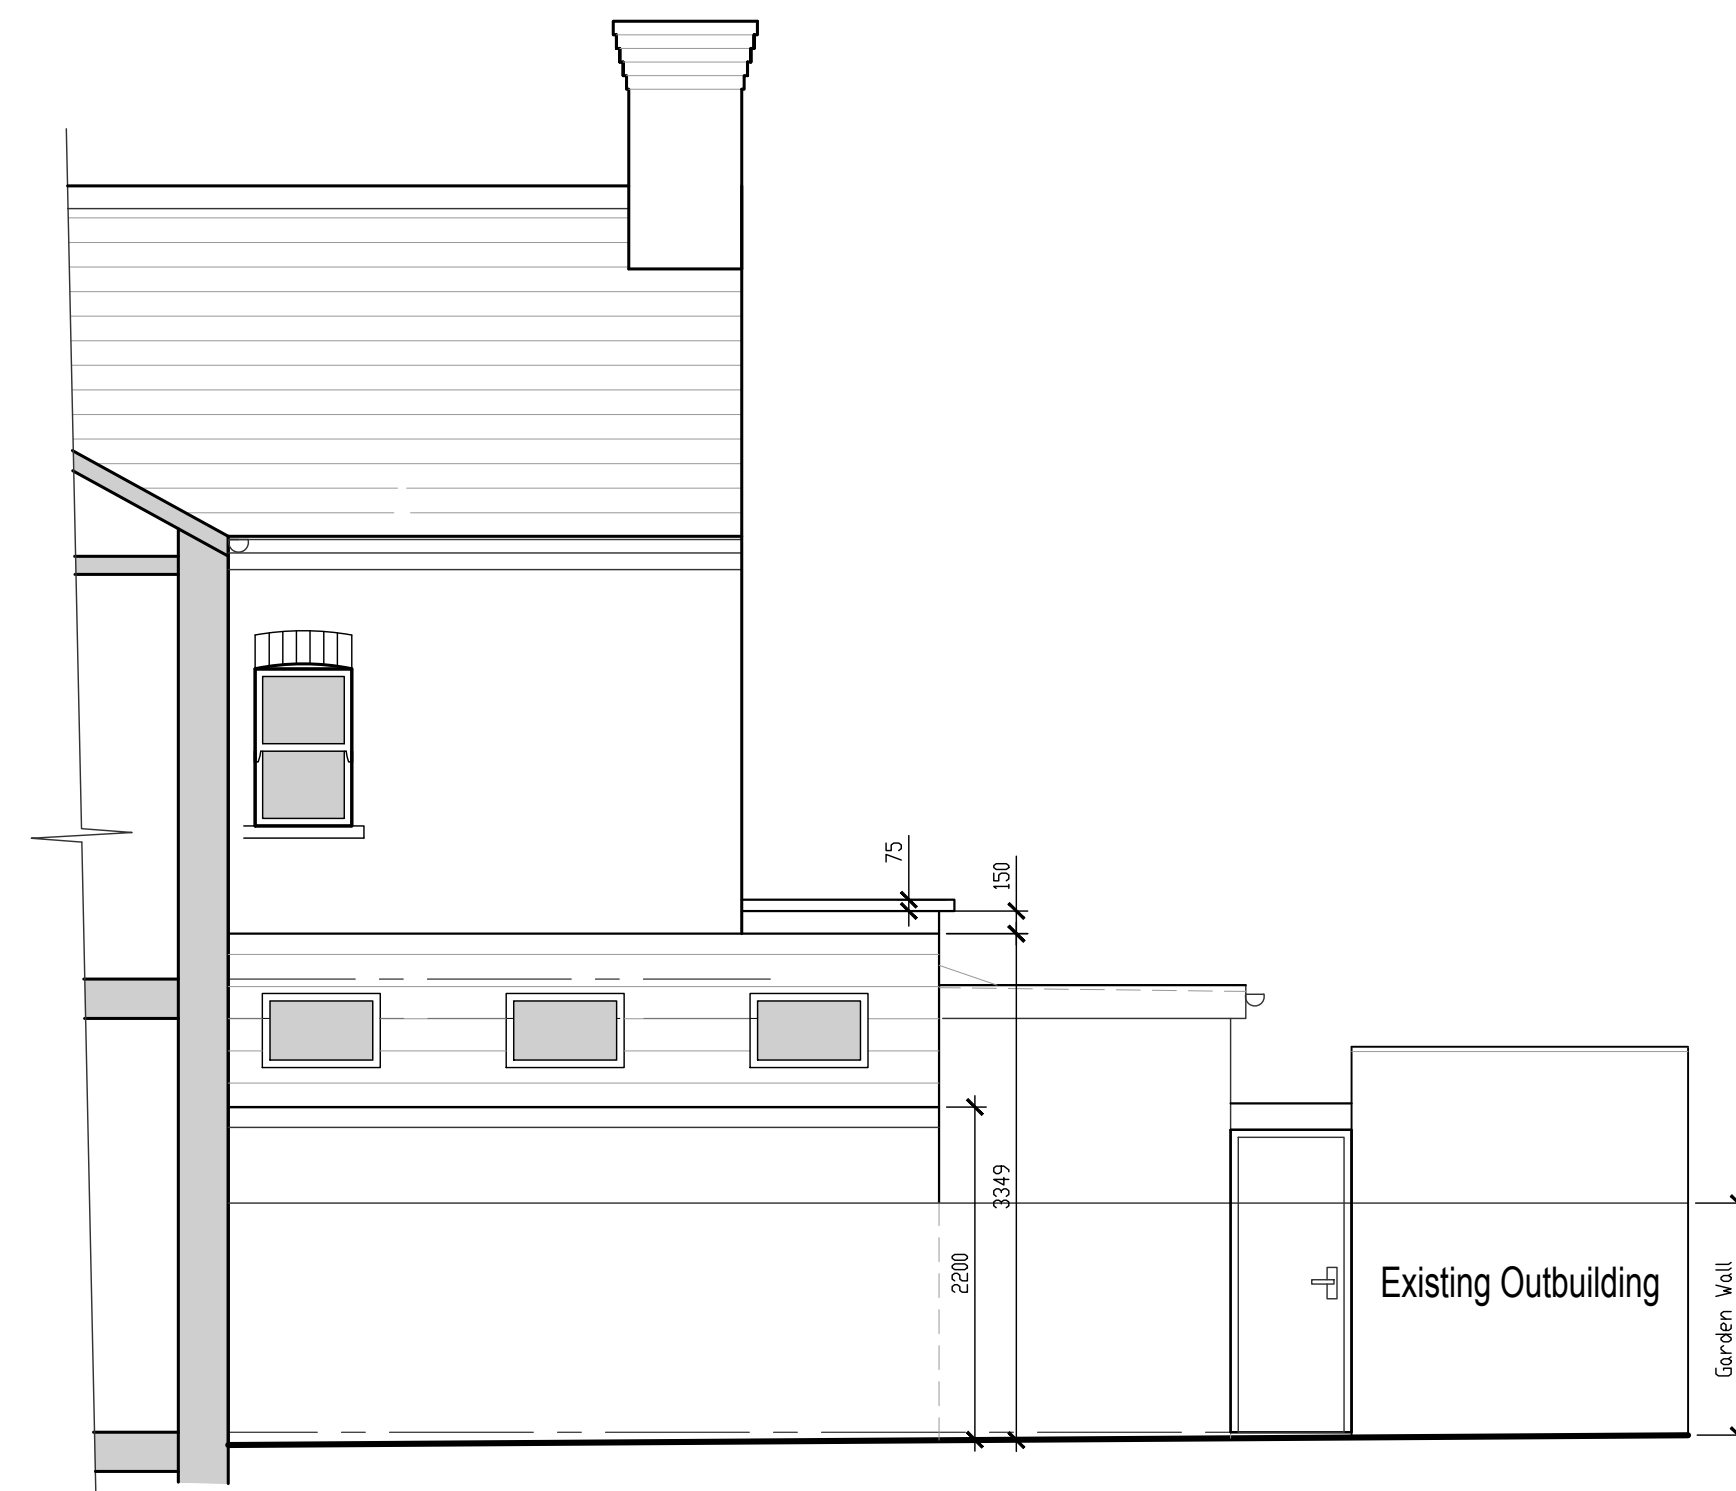


Proposed Side Elevation (North Facing)  
1:50 Scale



Proposed Rear Elevation (West Facing)  
1:50 Scale

Proposed Side Elevation (South Facing)  
1:50 Scale

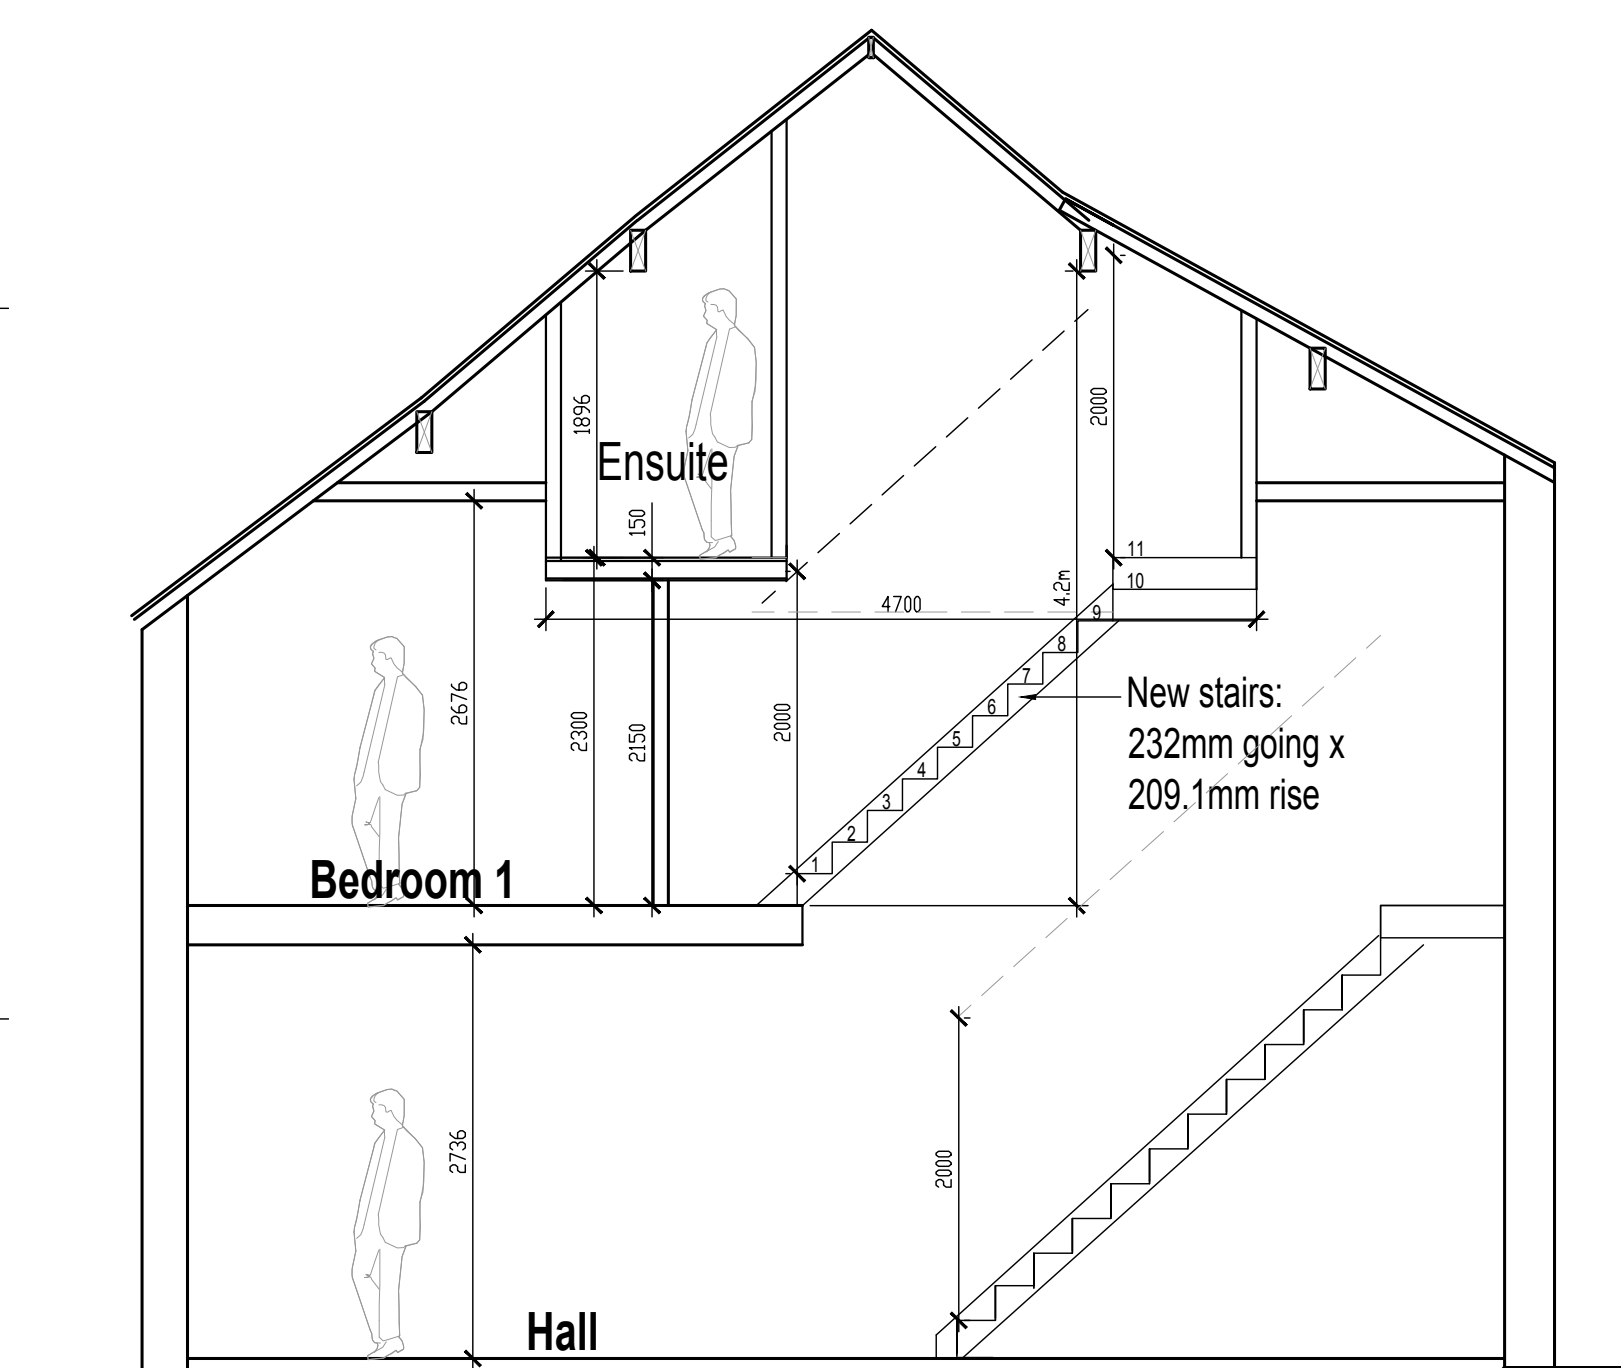

Proposed Indicative Section Through Roof Space  
1:50 Scale

Rev A: Rear door and rooflight dimensions added, as requested by RVBC.  
03.04.2023 Craig Harrison

Client  
Lisa Taylor

Job Title

95 King Street  
Whalley  
BB7 9SW

Drawing Title

Proposed Floor Plans and Elevations

Scale Various @ A1	Date Feb 2023	Drawn Craig Harrison
-----------------------	------------------	-------------------------

SUNDERLAND PEACOCK ARCHITECTS

SUNDERLAND PEACOCK & ASSOCIATES LTD.  
HAZELMERE, PIMLICO ROAD, CLITHEROE  
LANCASHIRE, BB7 2AG  
T 01200 423178 F 01200 427328  
E [info@sunderlandpeacock.com](mailto:info@sunderlandpeacock.com)



6842 -002 A