



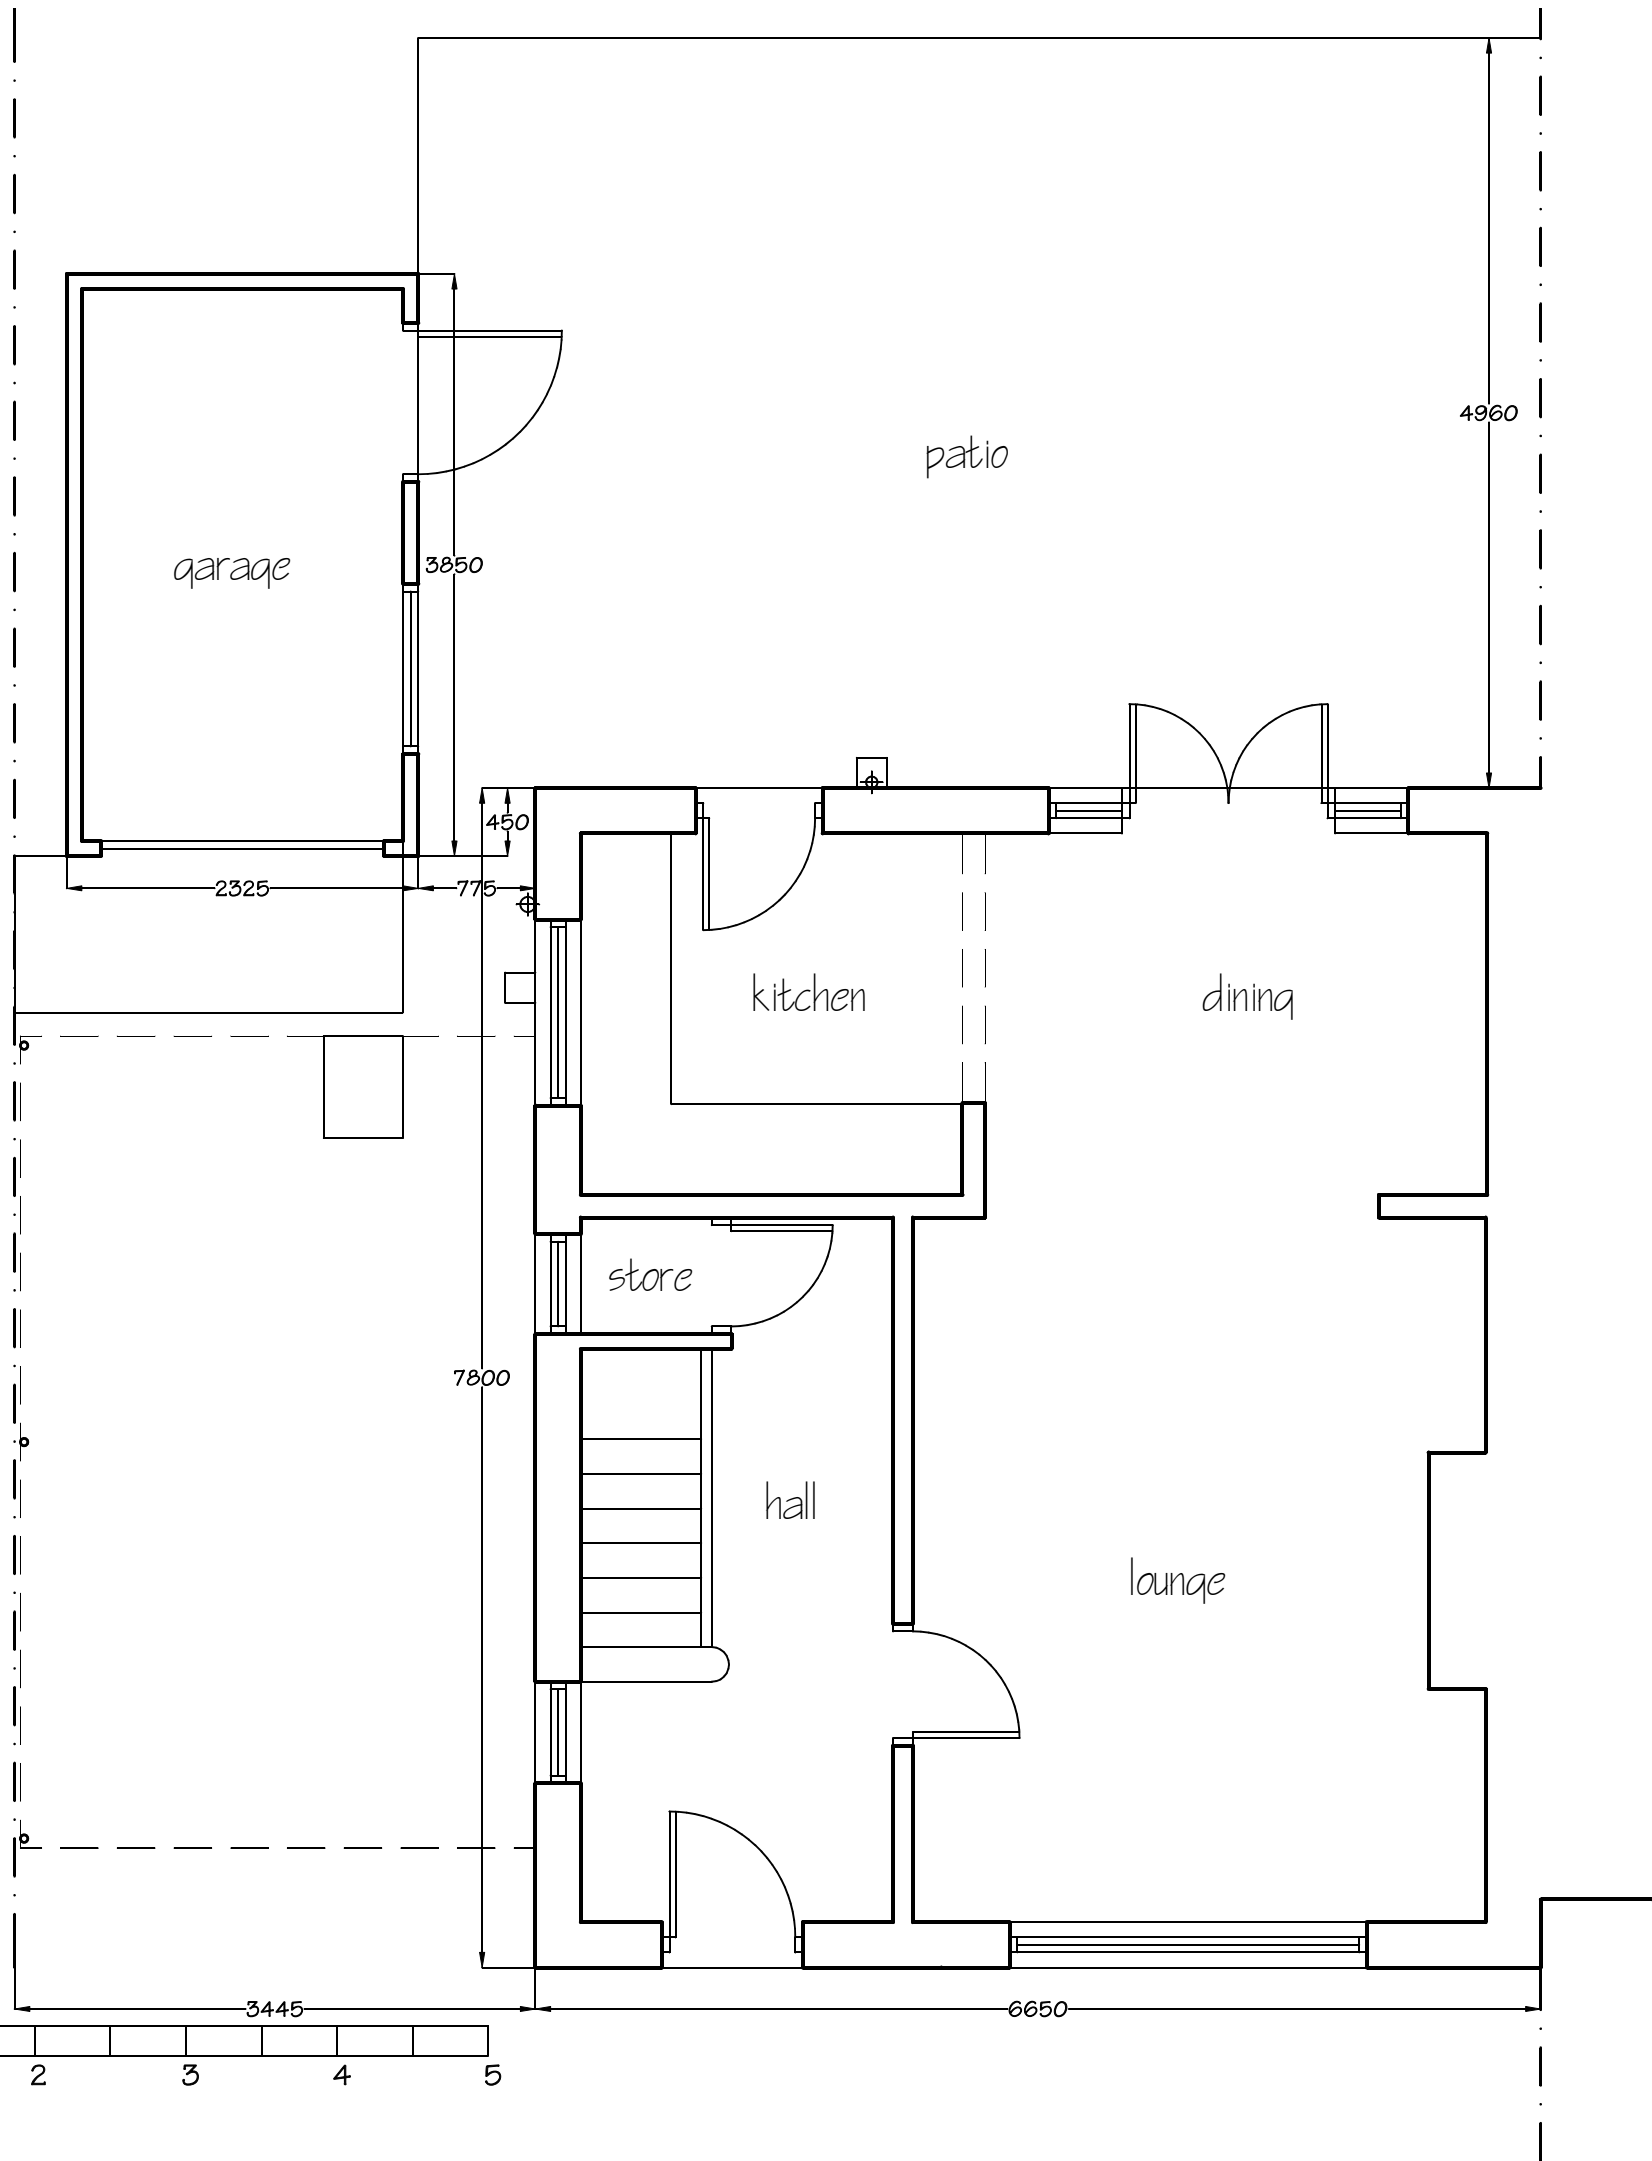

PD Construction Consultants
7 Beech Street, Clitheroe, Lancs
BB7 2LL
tel: 07976 771297
email: pdcc@hotmail.co.uk

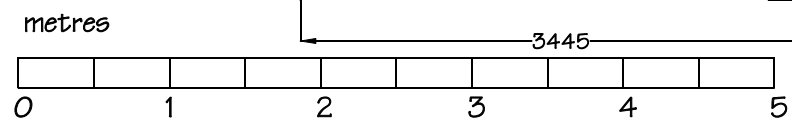

PLANNING ISSUE

Client: Mr Chris Mercer		
Project: Proposed Extension 19 Eastmoor Drive Clitheroe		
Dwg title: Existing Ground Floor Plan		
Scale @ A3: 1:50	Date: 01.03.23	Drawn by: PD
Drawing no: 1435 - 01		Rev: -