


Materials:

Roof - interlocking grey concrete tiles

Walls - red facing brickwork / render


Windows - grey coloured u.p.v.c.

Doors - grey coloured u.p.v.c.

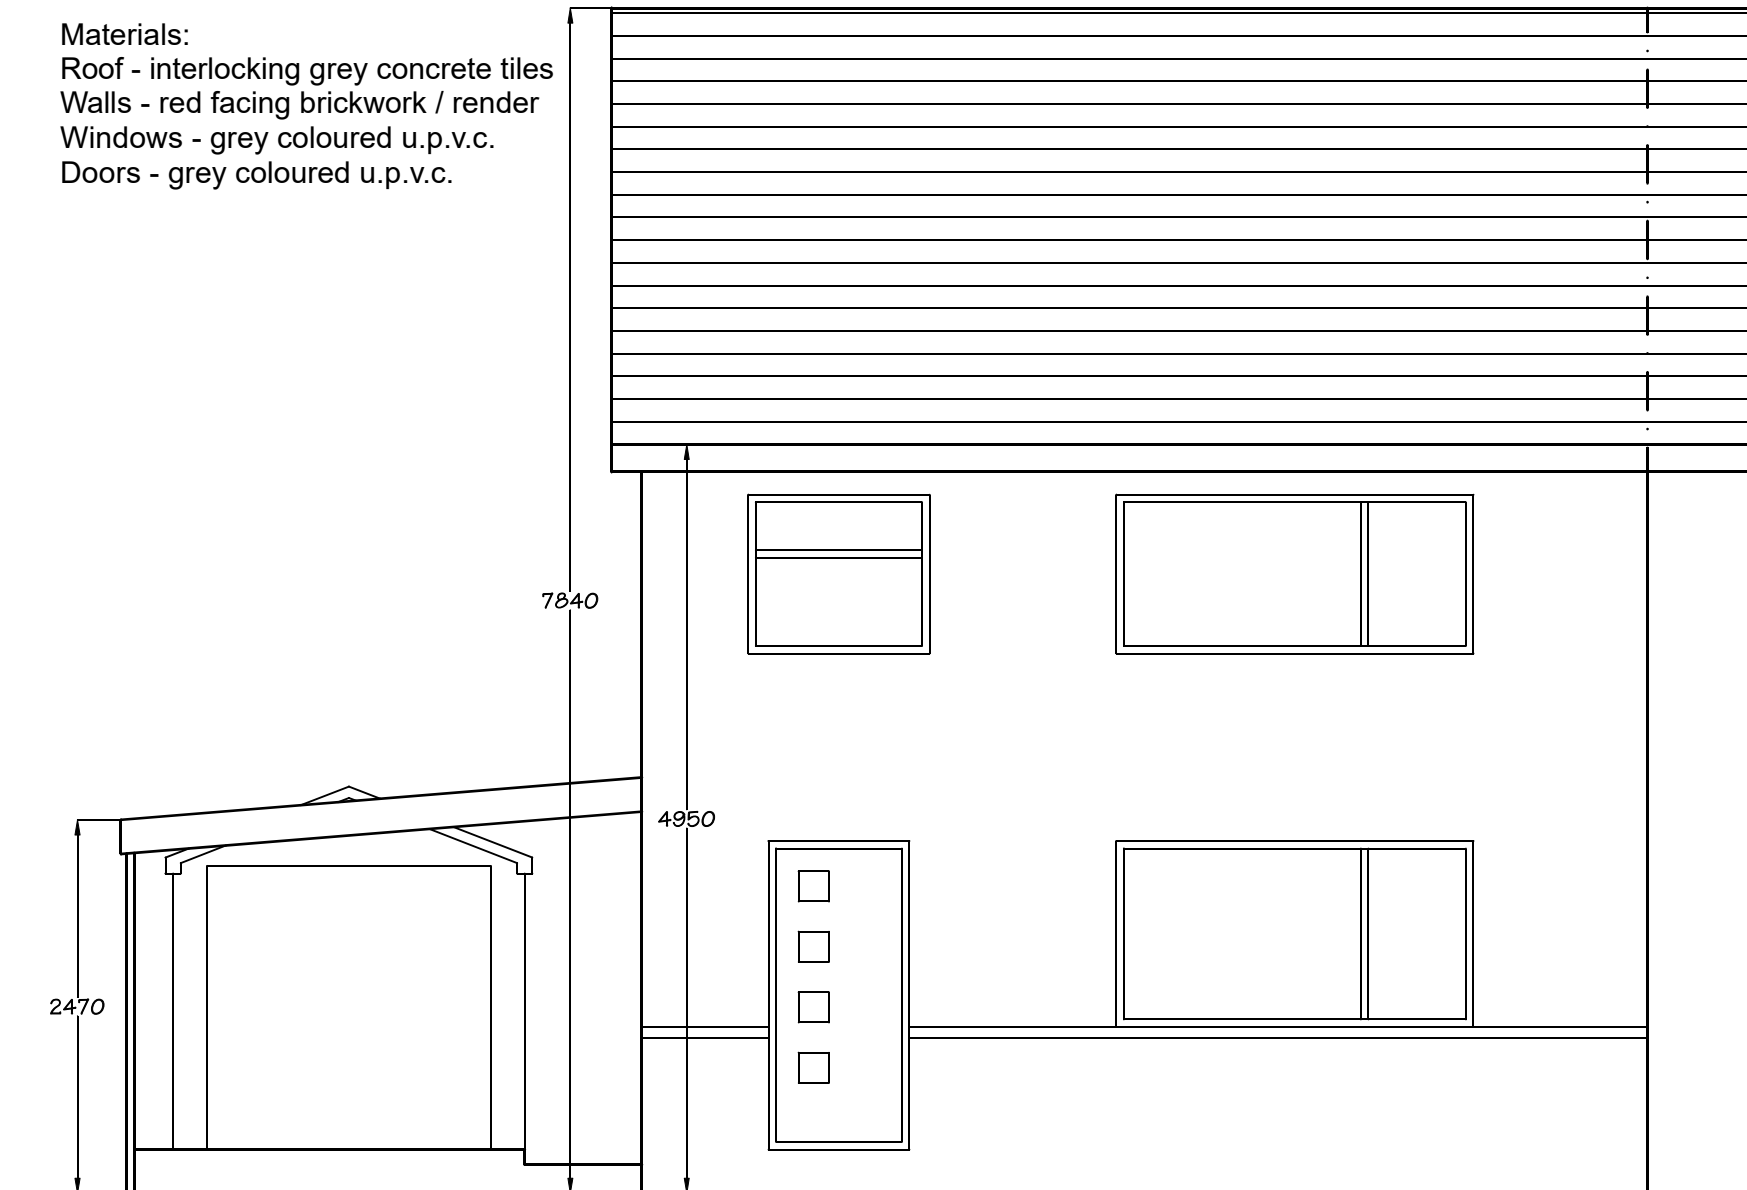

PD Construction Consultants
7 Beech Street, Clitheroe, Lancs
BB7 2LL
tel: 07976 771297
email: pdcc@hotmail.co.uk

metres

 

PLANNING ISSUE

Client: Mr Chris Mercer		
Project: Proposed Extension 19 Eastmoor Drive Clitheroe		
Dwg title: Existing Front Elevation		
Scale @ A4: 1:50	Date: 01.03.23	Drawn by: PD
Drawing no. 1435 - 02		Rev. -