


Materials:

Roof - interlocking grey concrete tiles

Walls - red facing brickwork / render

Windows - grey coloured u.p.v.c.

Doors - grey coloured u.p.v.c.

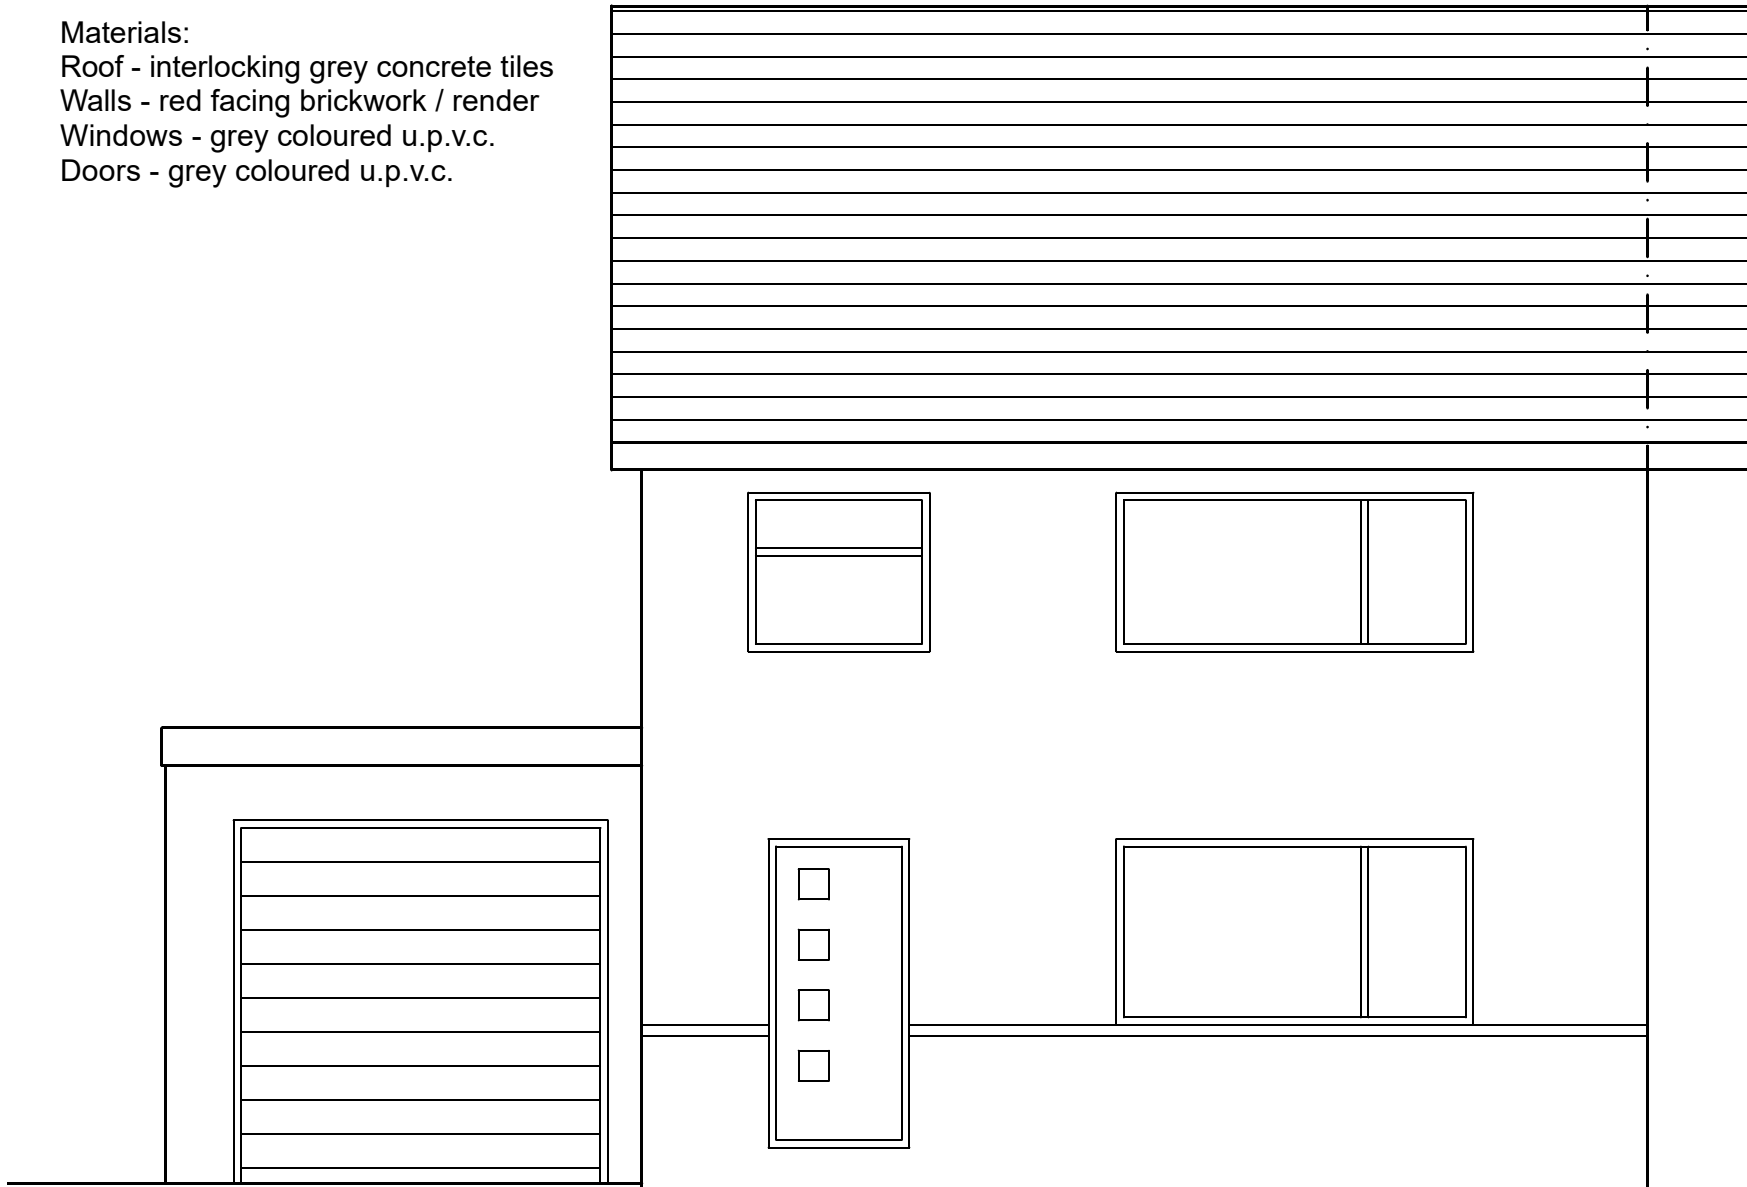

PLANNING ISSUE

Client:		
Mr Chris Mercer		
Project:		
Proposed Extension 19 Eastmoor Drive Clitheroe		
Dwg title:		
Proposed Front Elevation		
Scale @ A4:	Date:	Drawn by:
1:50	01.03.23	PD
Drawing no.		Rev.
1435 - 06		-

PD Construction Consultants

7 Beech Street, Clitheroe, Lancs

BB7 2LL

tel: 07976 771297

email: pdcc@hotmail.co.uk

metres

