


Proposed North Elevation  
Scale 1:200

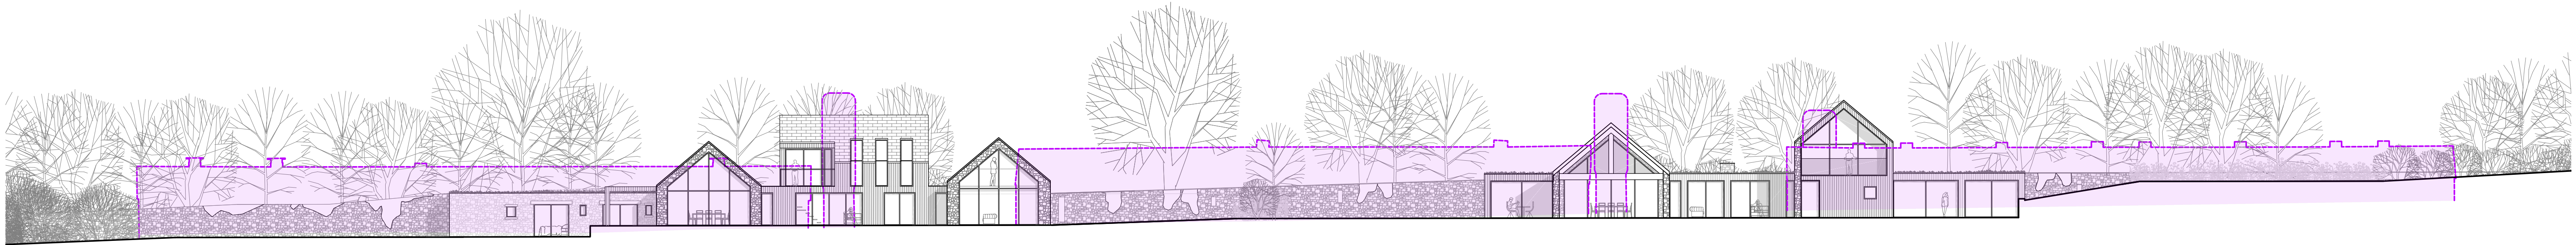

Proposed South Elevation  
Scale 1:200