

This drawing must not be copied or reproduced by any third party without the written consent of Flanagan Design Associates Limited



Existing Gable Elevation


ROOF FINISH
Marley Modern Interlocking Tiles
in a granular brown finish

Rainwater Goods:
Black p.v.c. gutters and down pipes


Windows and doors:
White p.v.c. frames

White p.v.c. frames
Elevations finished in coursed
artificial stone

Timber panel fencing

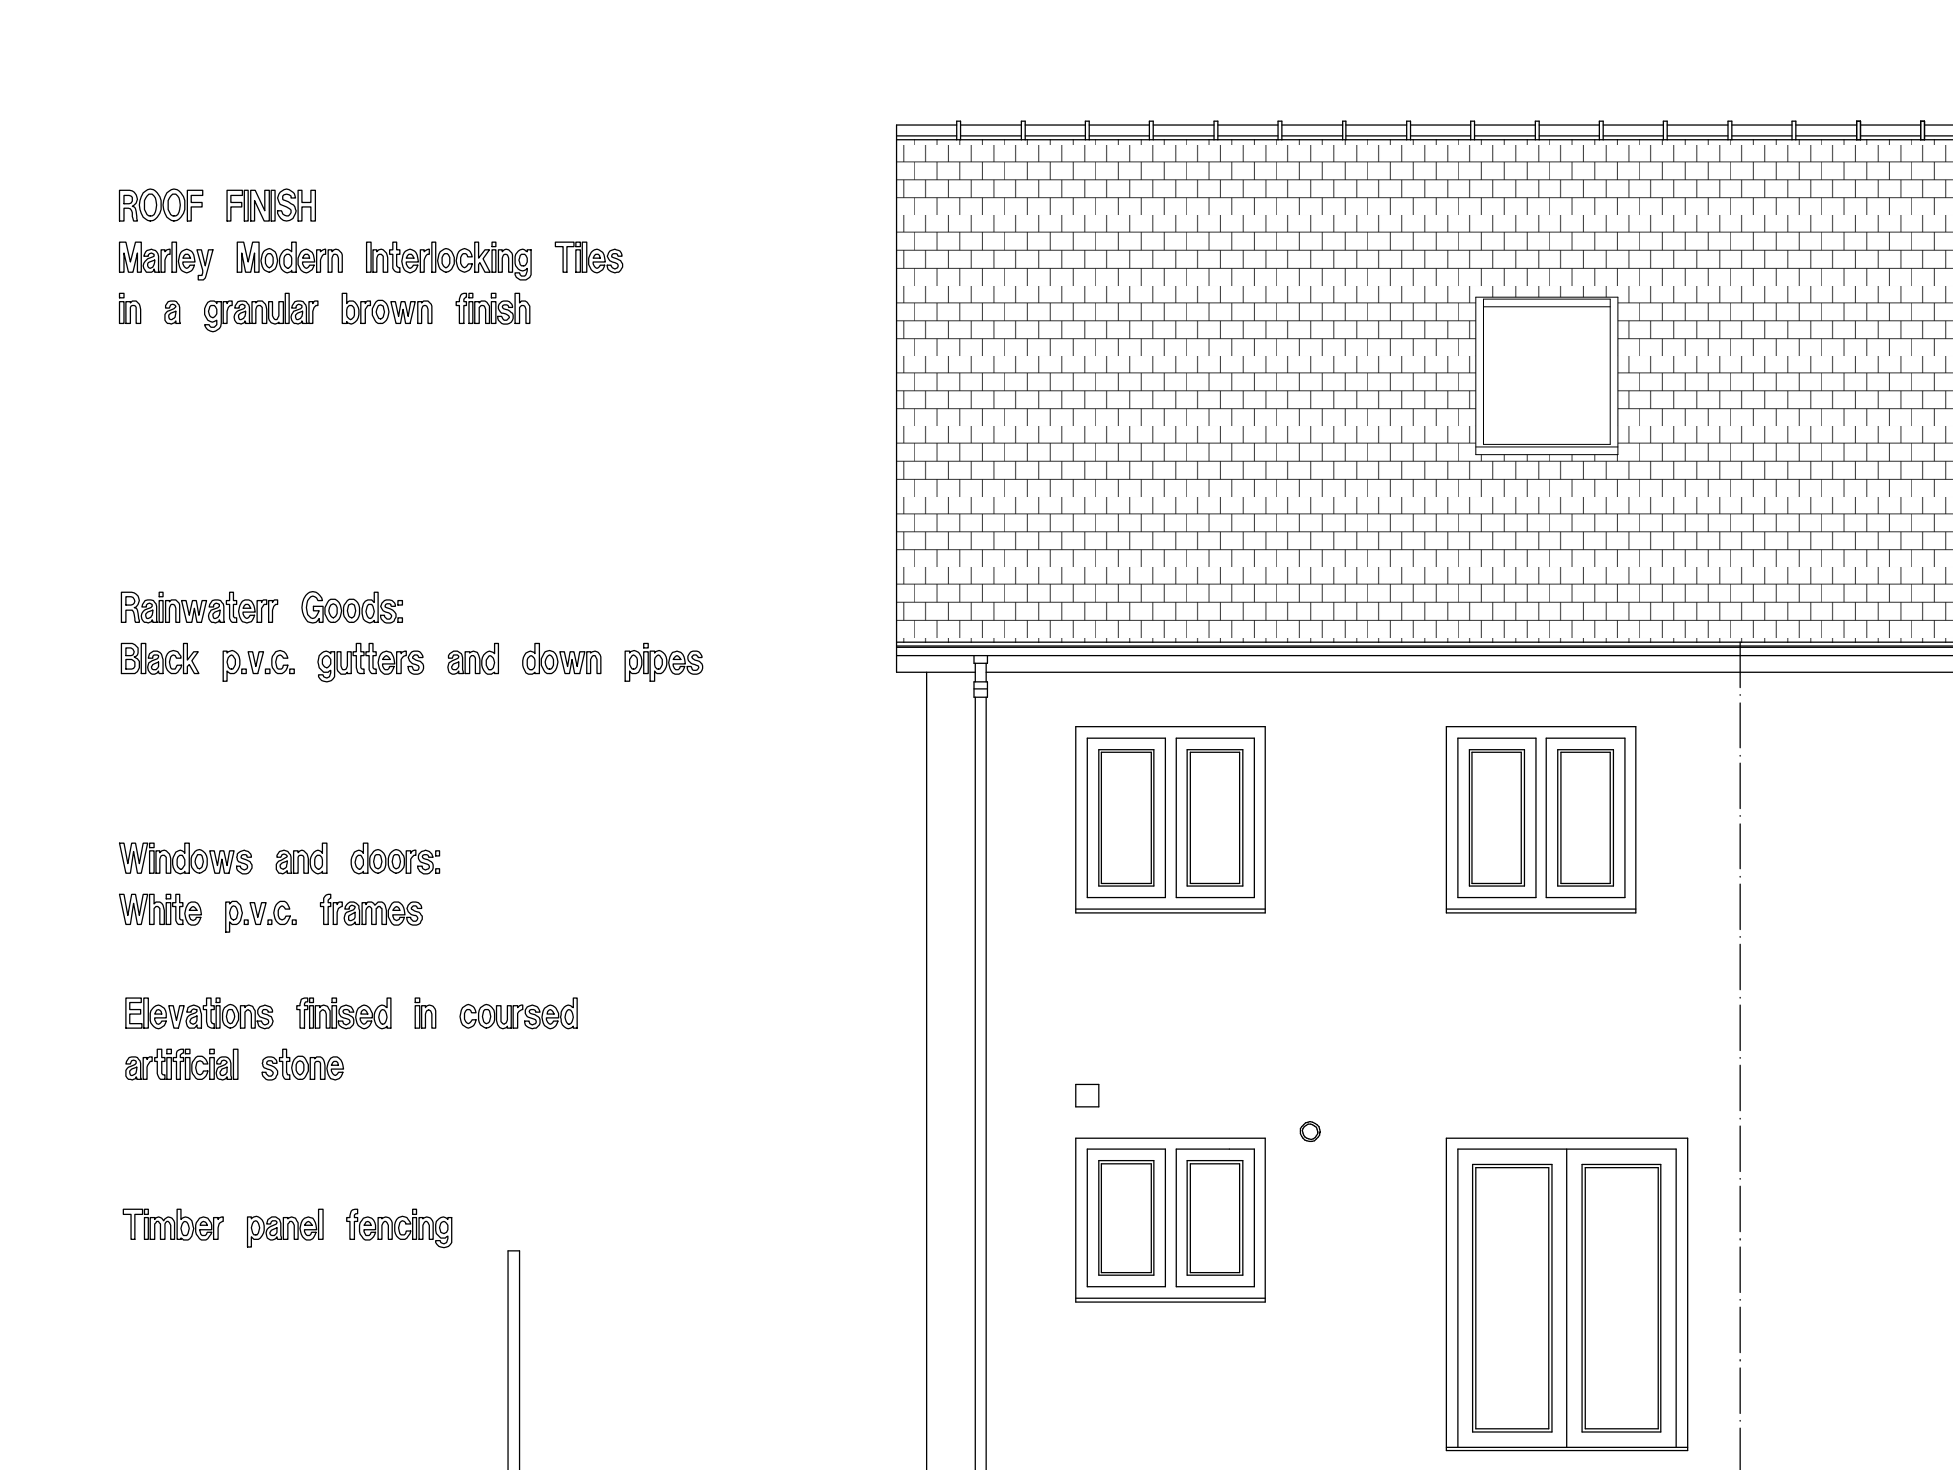


Existing Rear Elevation

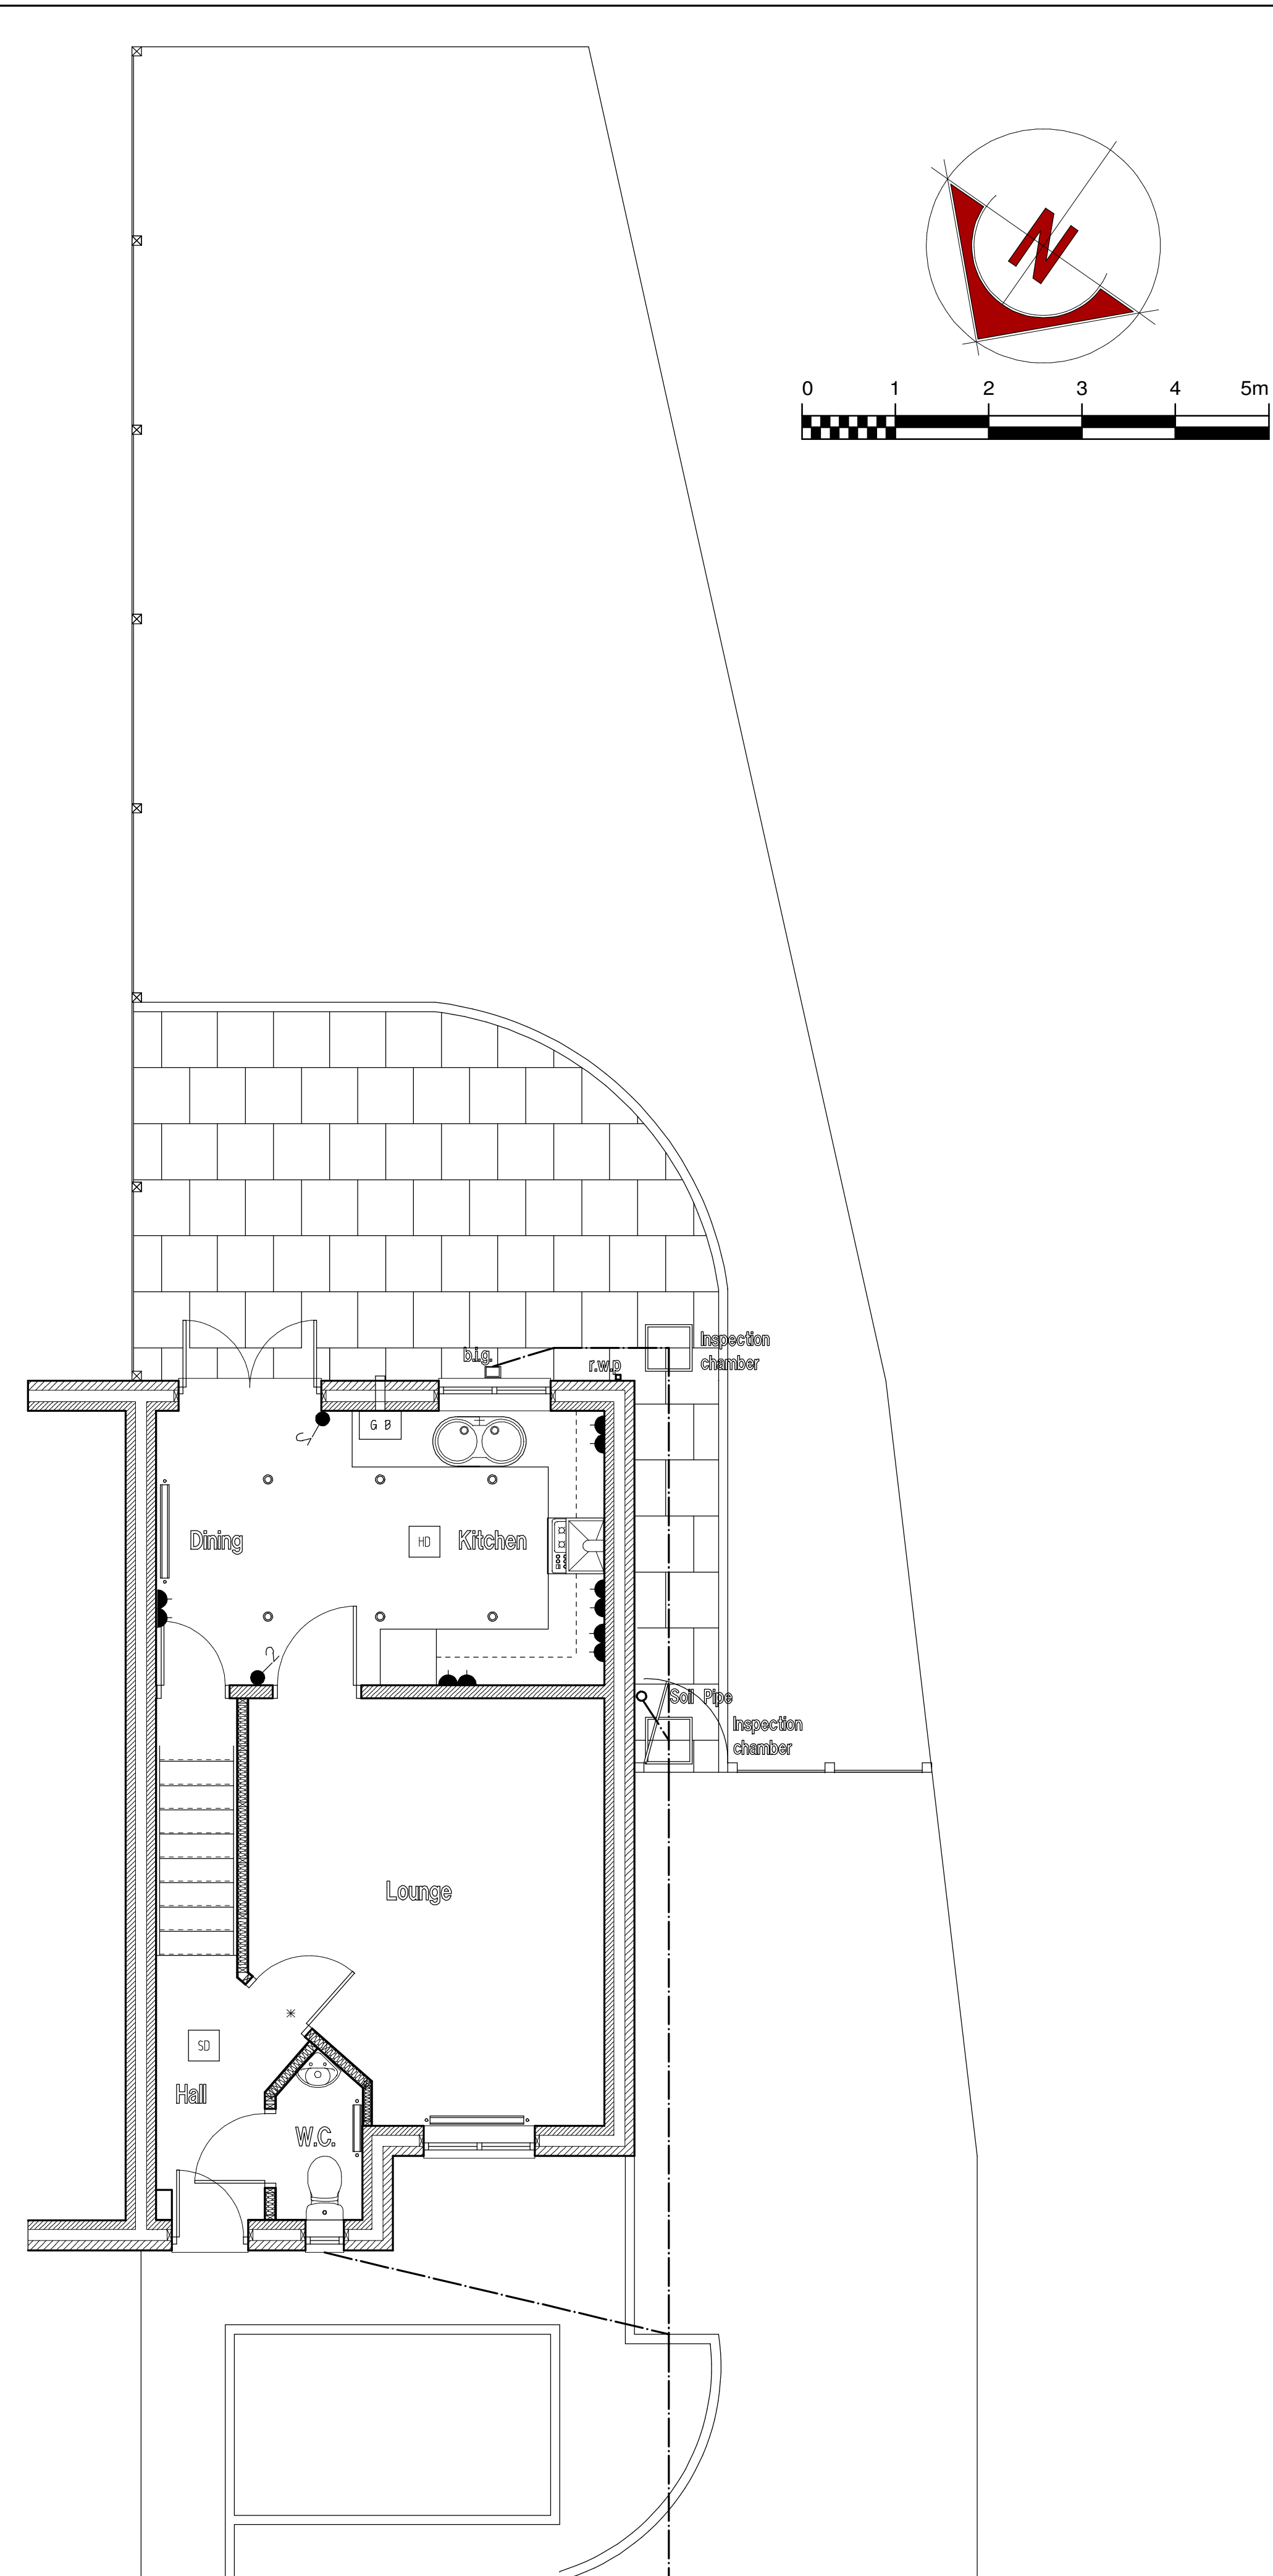[illegible]

notes

notes
X

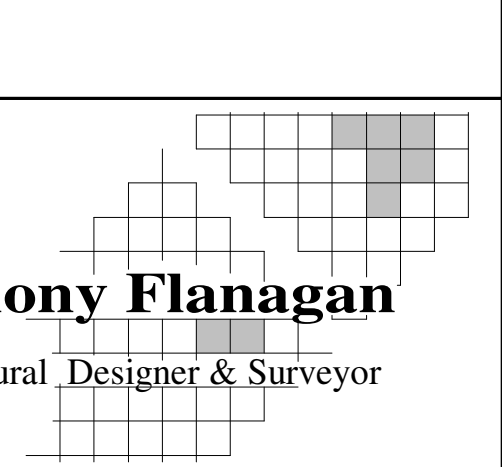

Anthony Flanagan
Architectural Designer & Surveyor

14 West View, Oswaldtwistle, Lancashire BB5 3NF.
Telephone 01254 385095 Fax 01254 398100
e-mail- flanagandesign@hotmail.co.uk

	client

client

Mr.M. Ainsworth &
Ms S. Waddington.
26. Coplow View.
Clitheroe.
BB7 4SG

	project
--	---------

project

Proposed Single Storey Extension
at rear of:
26. Coplow View.
Clitheroe.
BB7 4SG

	title
--	-------

Existing floor and site plan and elevations

elevations		
scale 1:50	drawn AF	date 15/02/23

scale 1:50	drawn AF	date 15/02/23
drwg. no 23/2402/01		rev. 0