




This drawing is to be read in conjunction with all relevant Architect, consultants' and specialists' drawings and specifications. The Architect is to be notified of any discrepancies before proceeding. Do not scale from this drawing. All dimensions and levels are to be checked on site. This drawing is subject to copyright. All work carried out before Planning and Building Permission has been granted is at the contractor's risk.

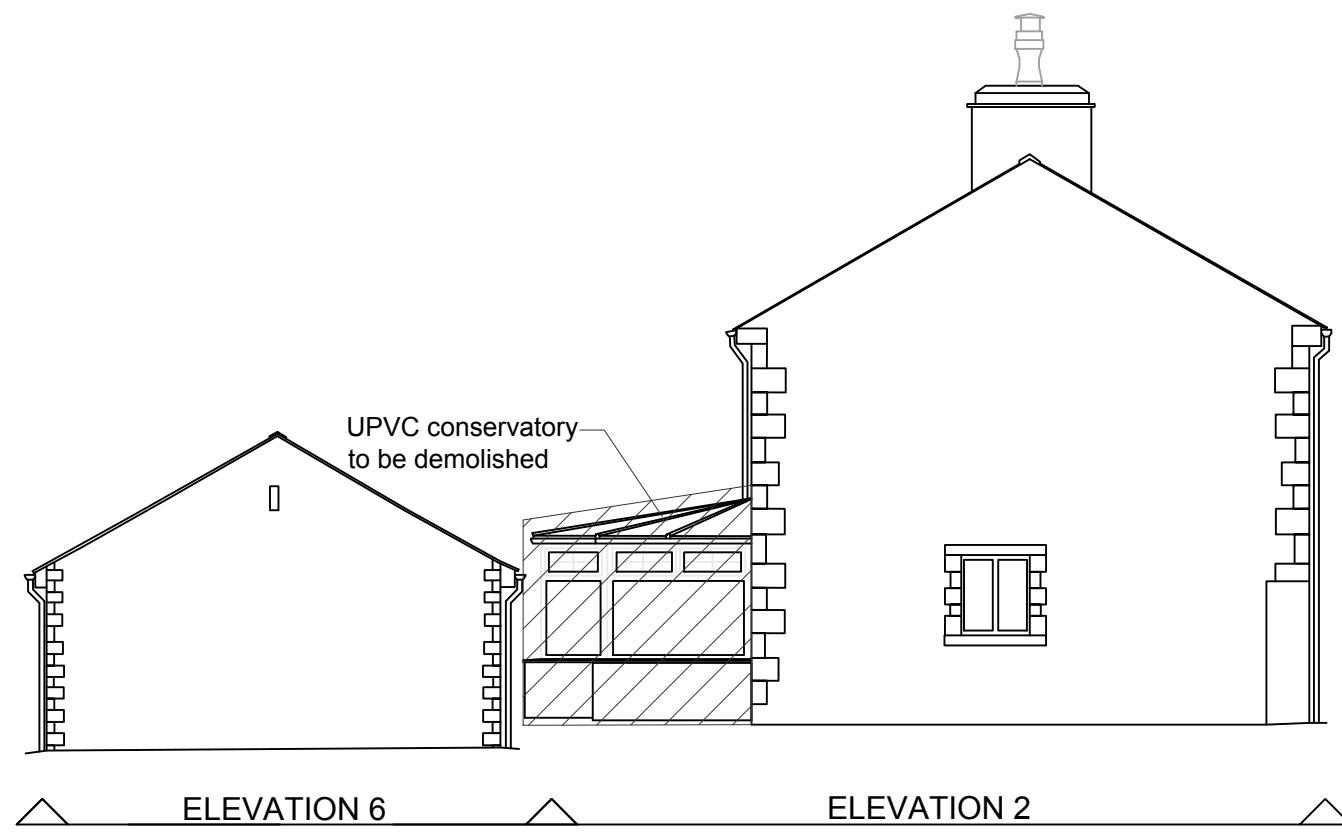


Existing South Elevation  
1:100 Scale

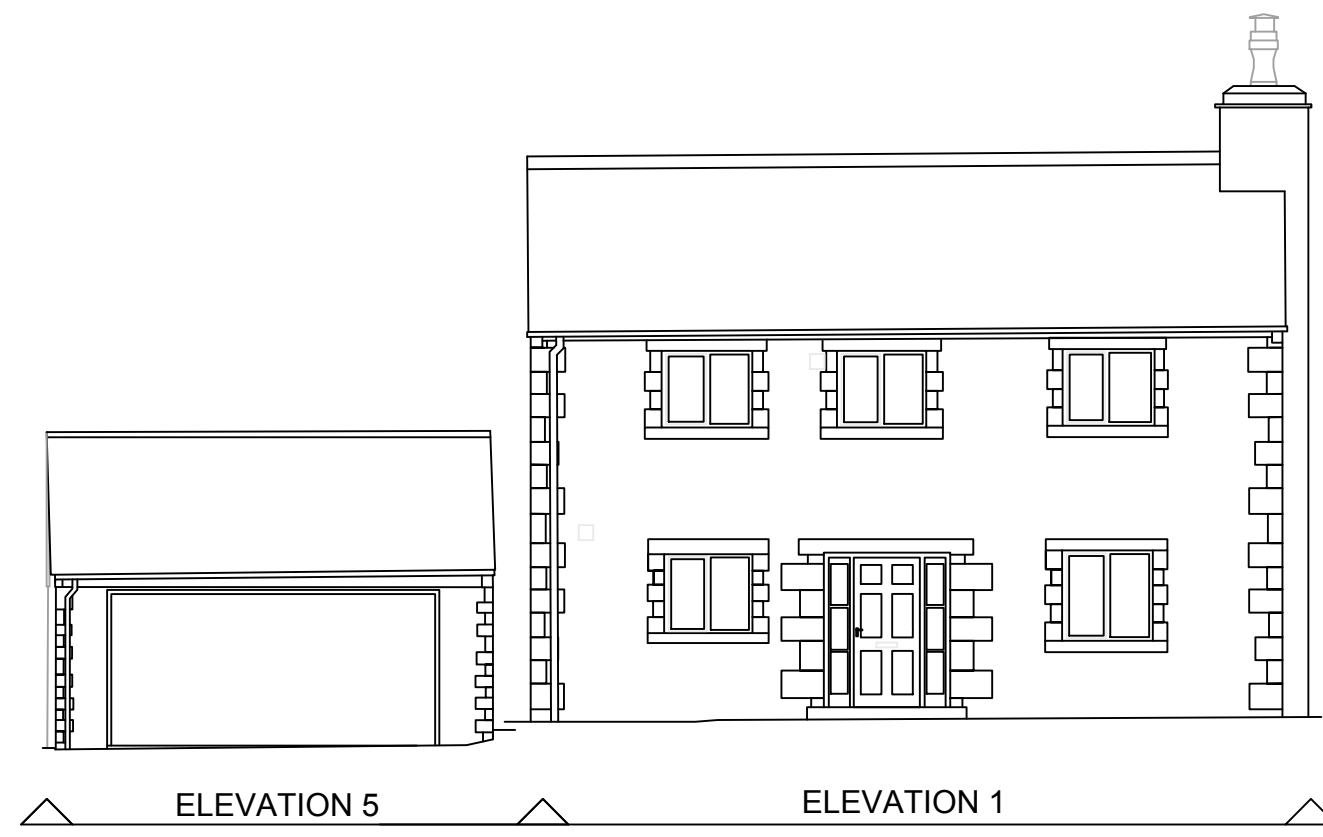


Existing East Elevation  
1:100 Scale

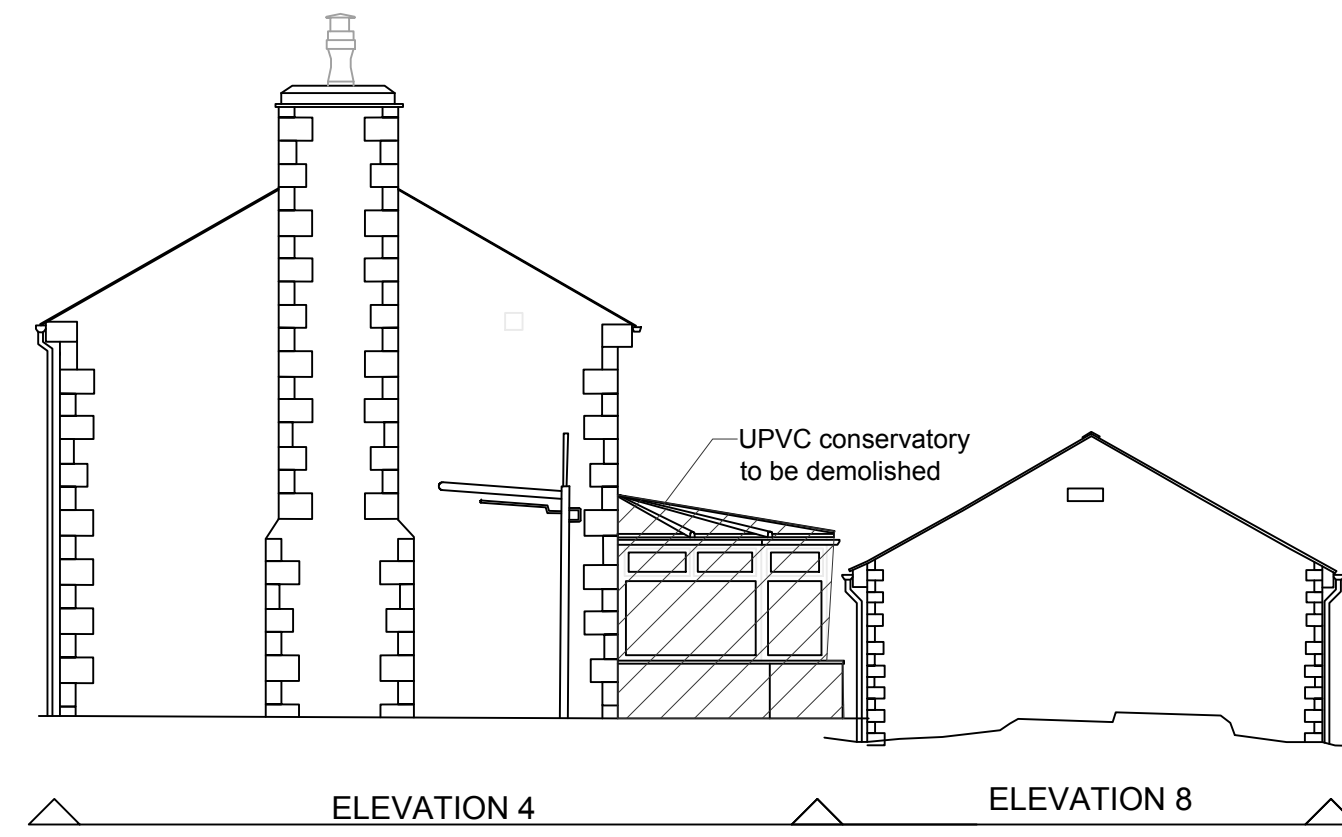



Existing North Elevation  
1:100 Scale

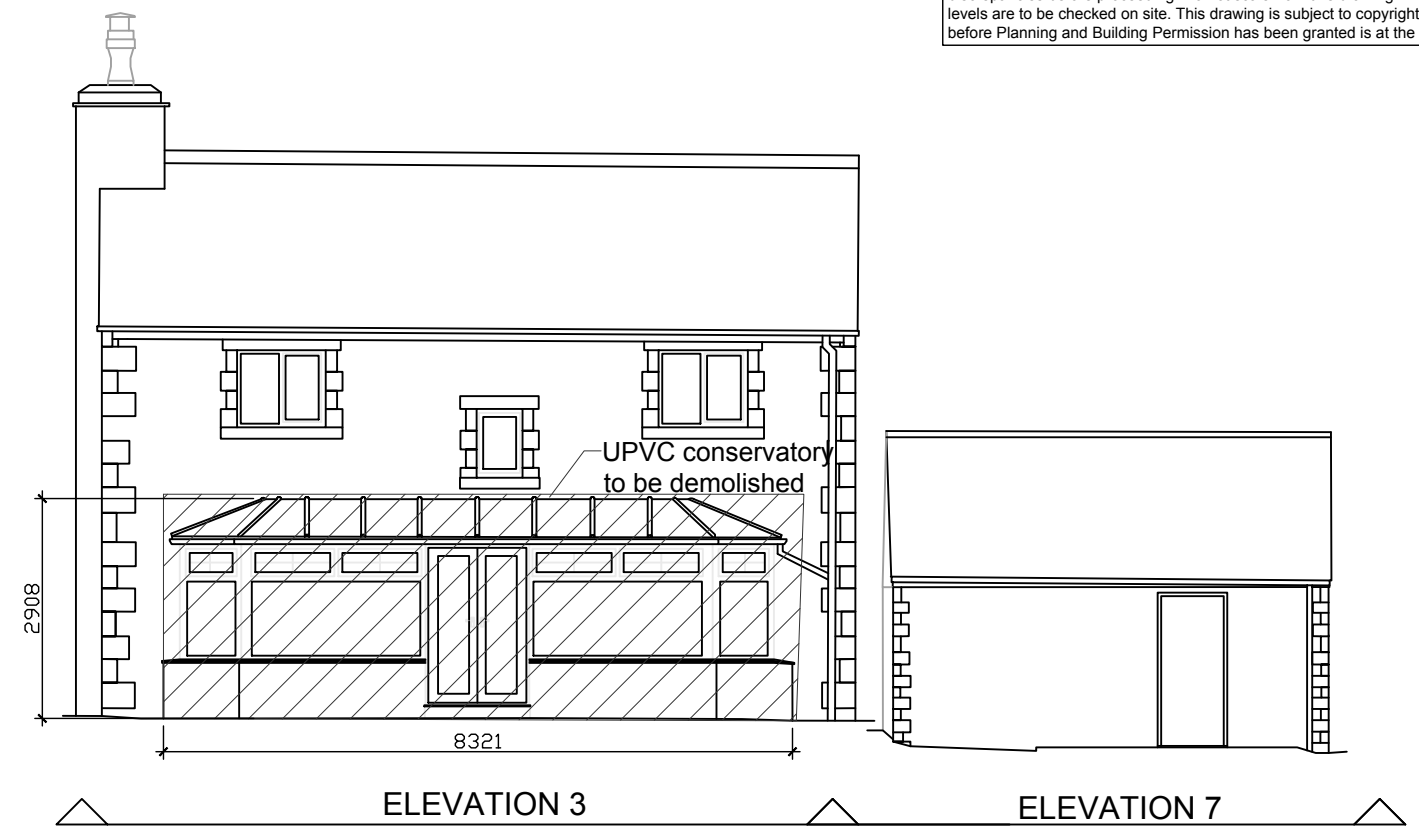

Existing West Elevation  
1:100 Scale

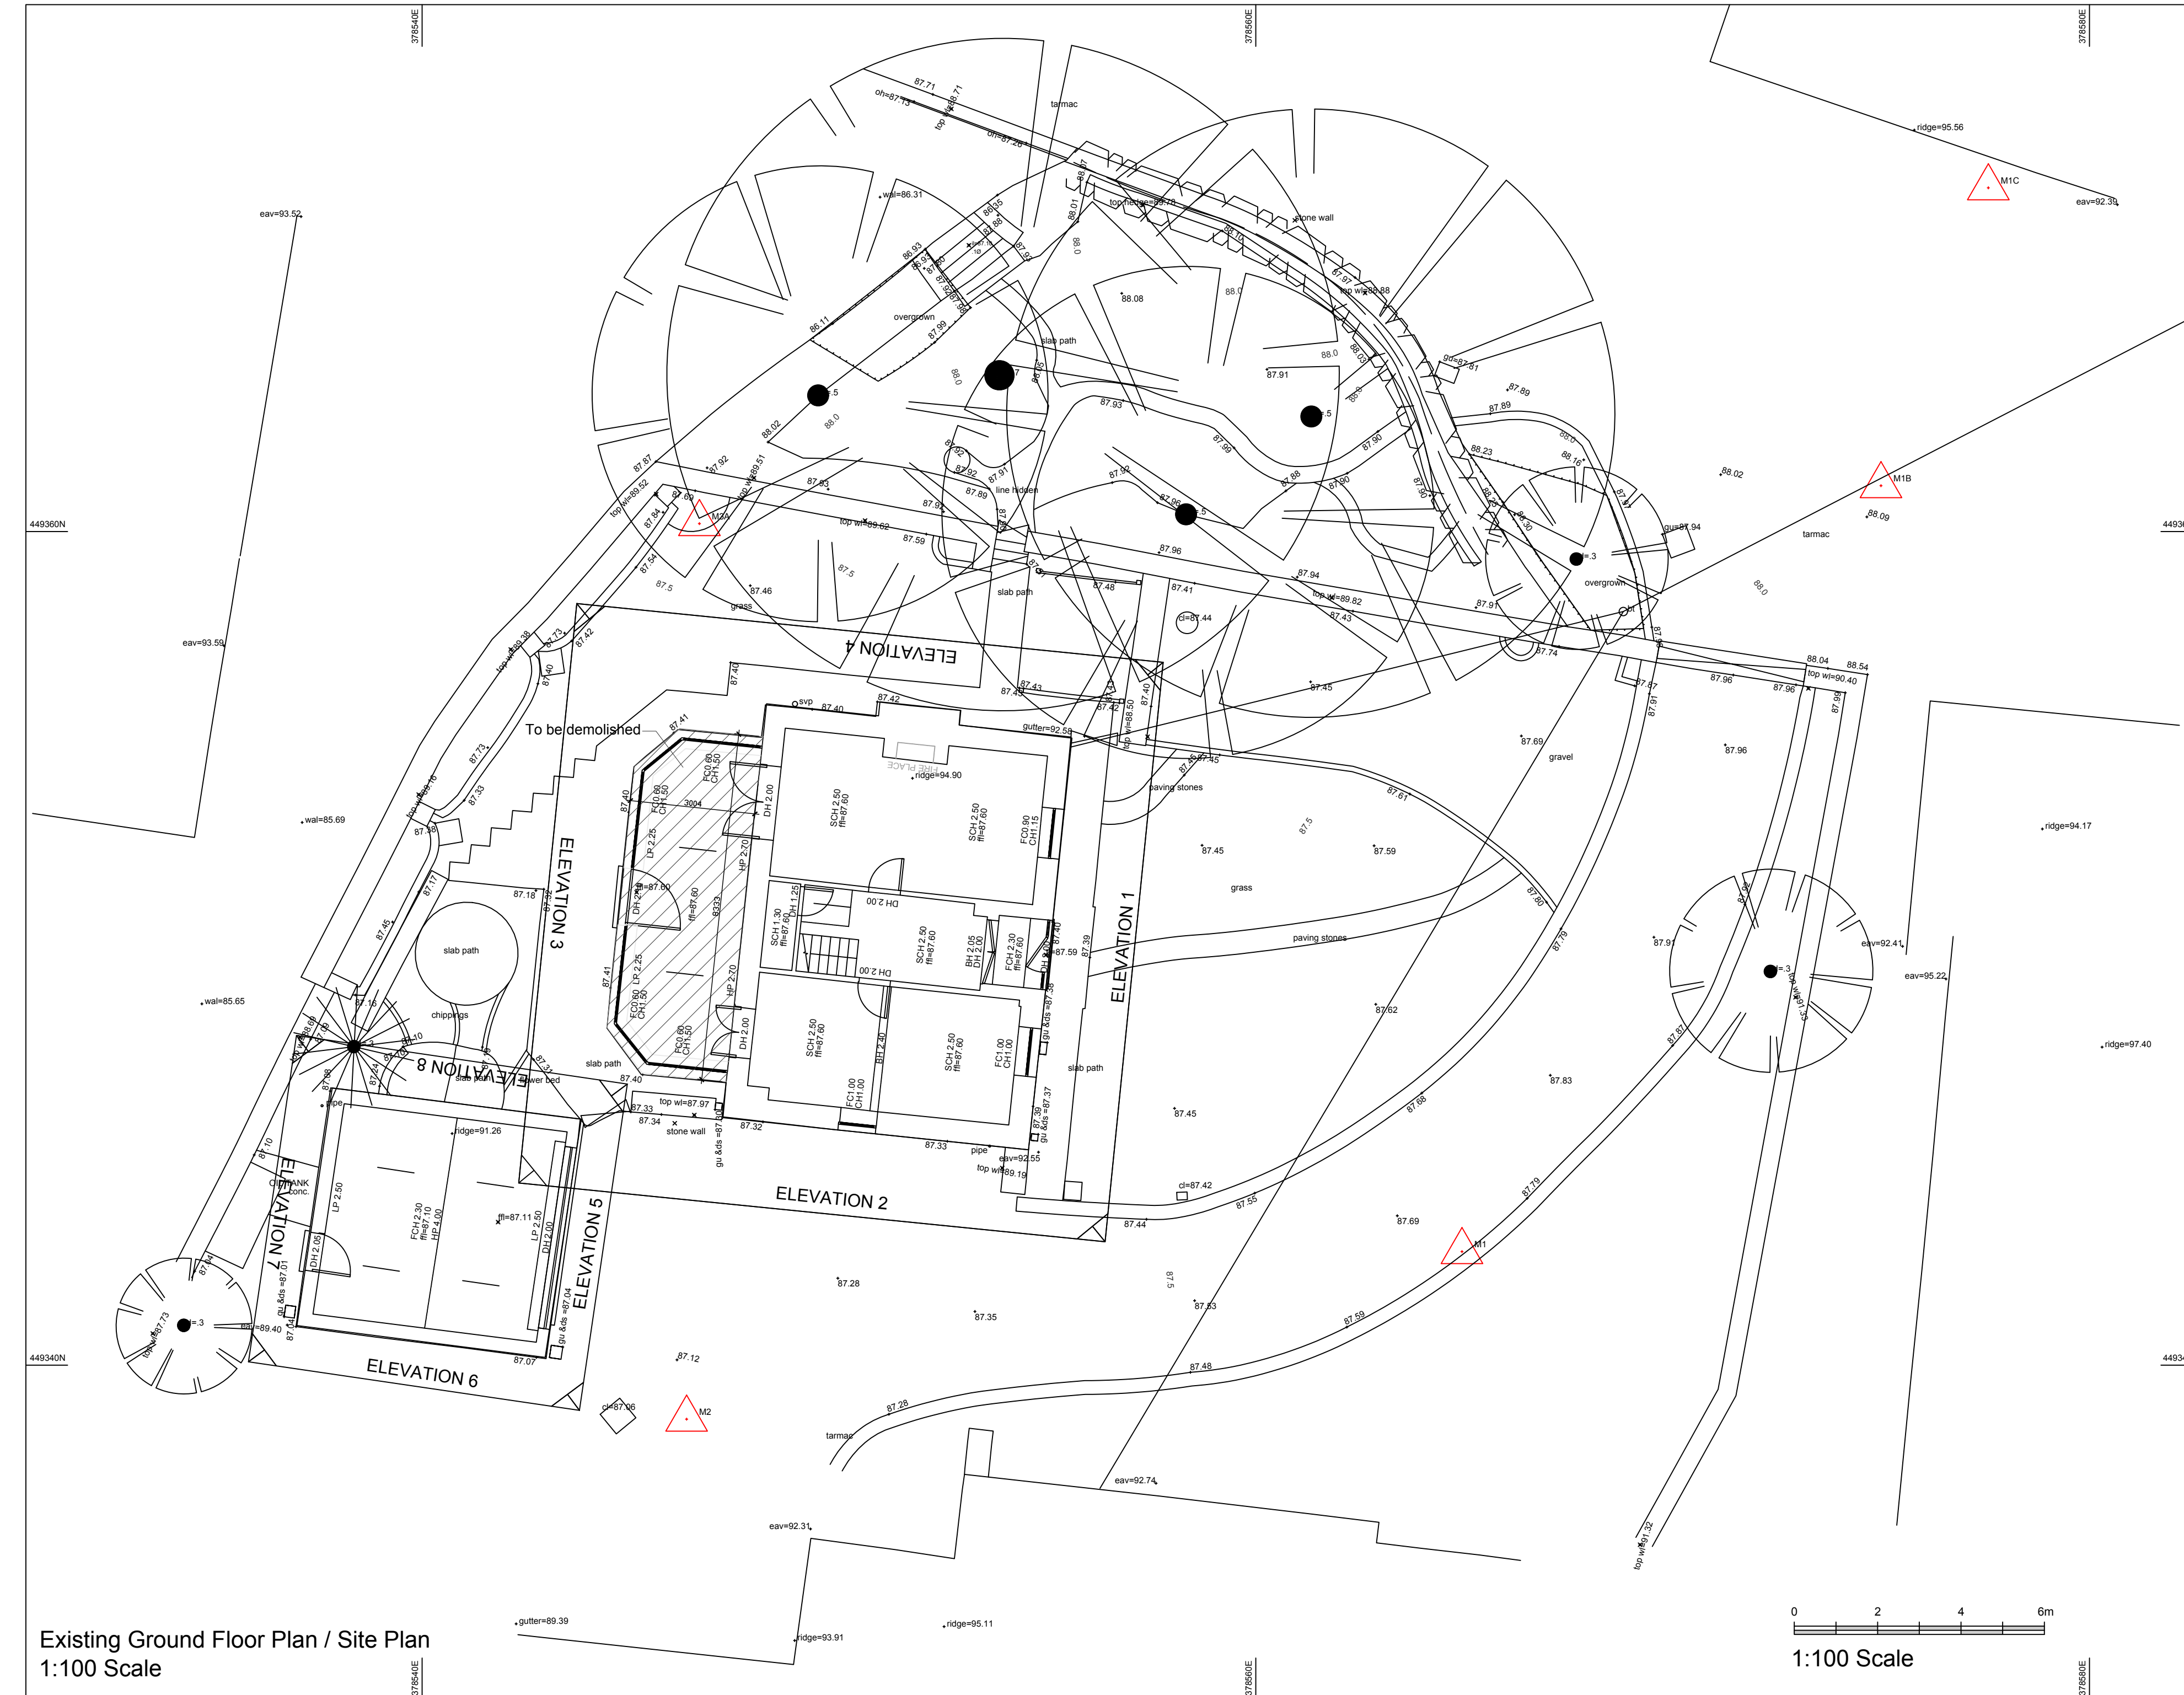

Existing Ground Floor Plan / Site Plan  
1:100 Scale

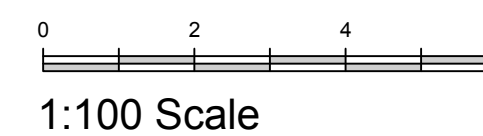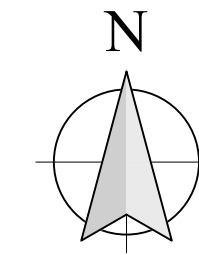

1:100 Scale

Client  
Mrs Breakell

Job Title  
The Oaks  
1 Kirkbeck Mews  
Bolton by Bowland

Drawing Title  
Existing Site Plan and Elevations

Scale  
1:100 @ A1

Date  
Feb 2023

Drawn  
Craig Harrison

**spa**  
SUNDERLAND PEACOCK & ASSOCIATES LTD.  
HAZELMERE, PIMLICO ROAD, CLITHEROE  
LANCASHIRE, BB7 2AG  
T 01200 423178 F 01200 427328  
E info@sunderlandpeacock.com  
www.sunderlandpeacock.com



6853-001

REV