


This drawing is to be read in conjunction with all relevant Architect, consultants' and specialist drawings and specifications. The Architect is to be notified of any discrepancies before proceeding. Do not scale from this drawing. All dimensions and levels are to be checked on site. This drawing is subject to copyright. All work carried out before Planning and Building Permission has been granted is at the contractor's risk.




Proposed South Elevation
1:100 Scale

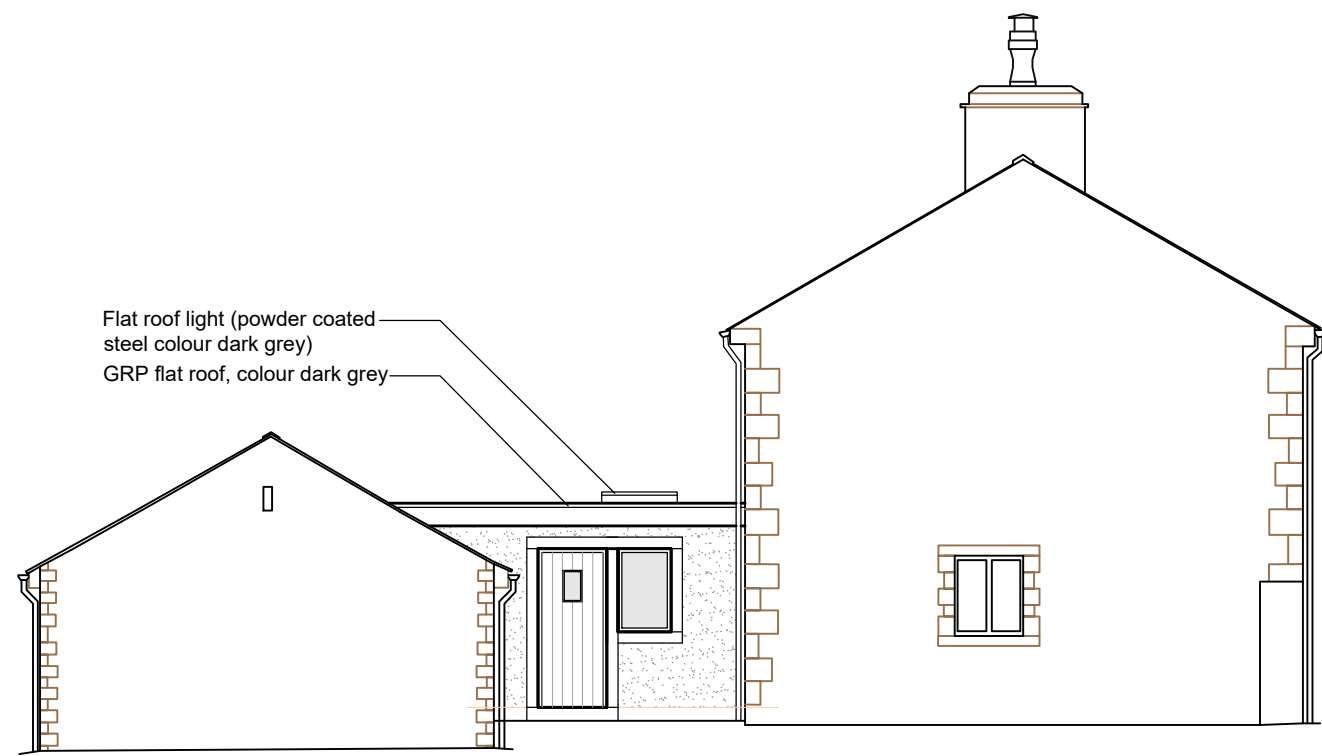


Proposed East Elevation
1:100 Scale



Proposed North Elevation
1:100 Scale

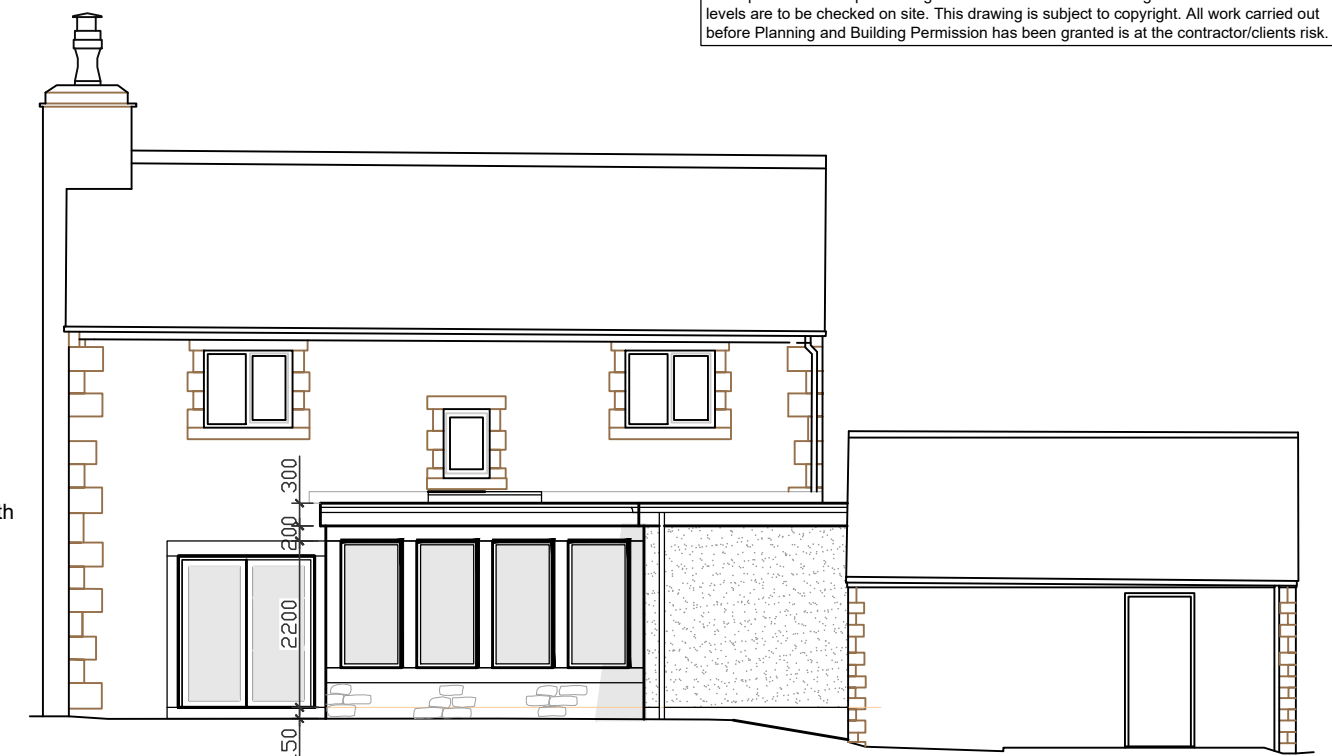

Proposed West Elevation
1:100 Scale

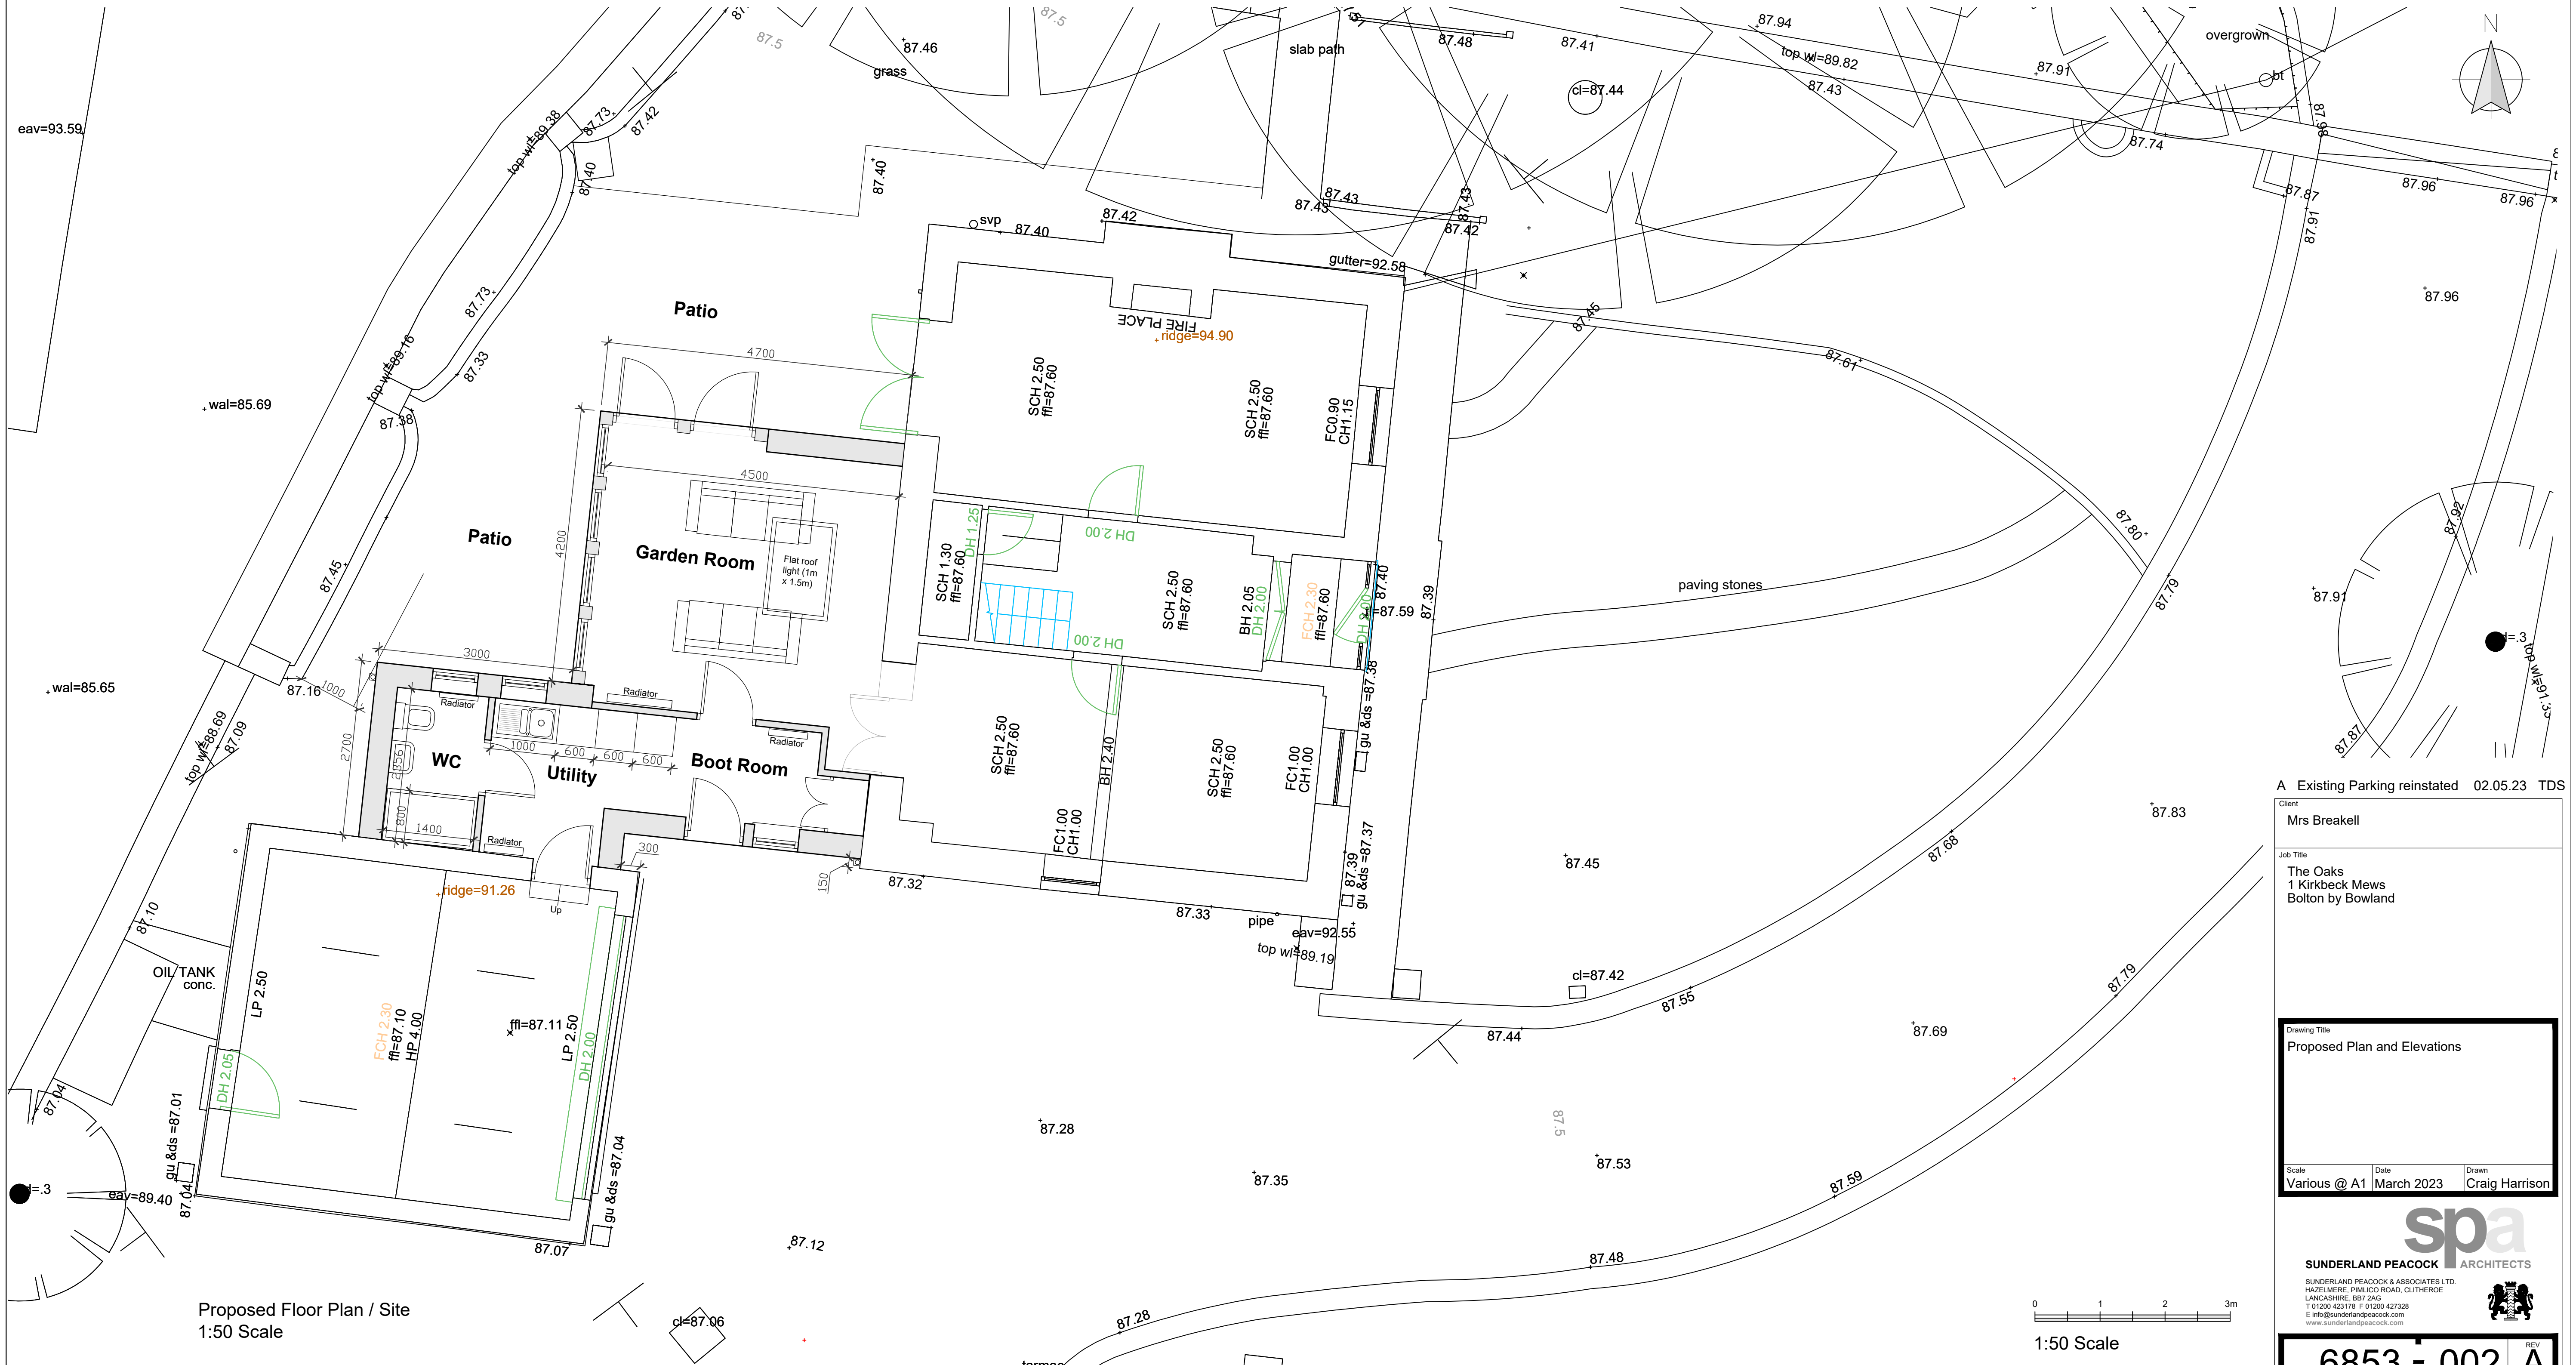

Proposed Floor Plan / Site
1:50 Scale

A Existing Parking reinstated 02.05.23 TDS

Client
Mrs Breakell
Job Title
The Oaks
1 Kirkbeck Mews
Bolton by Bowland

Drawing Title
Proposed Plan and Elevations

Scale
Various @ A1
Date
March 2023
Drawn
Craig Harrison

spa
SUNDERLAND PEACOCK & ASSOCIATES LTD.
HAZELMERE, PIMLICO ROAD, CLITHEROE
LANCASHIRE, BB7 2AG
T 01200 423718 F 01200 427328
E info@sunderlandpeacock.com
www.sunderlandpeacock.com

6853 - 002 A