


0 2 4 6m

1:100 Scale

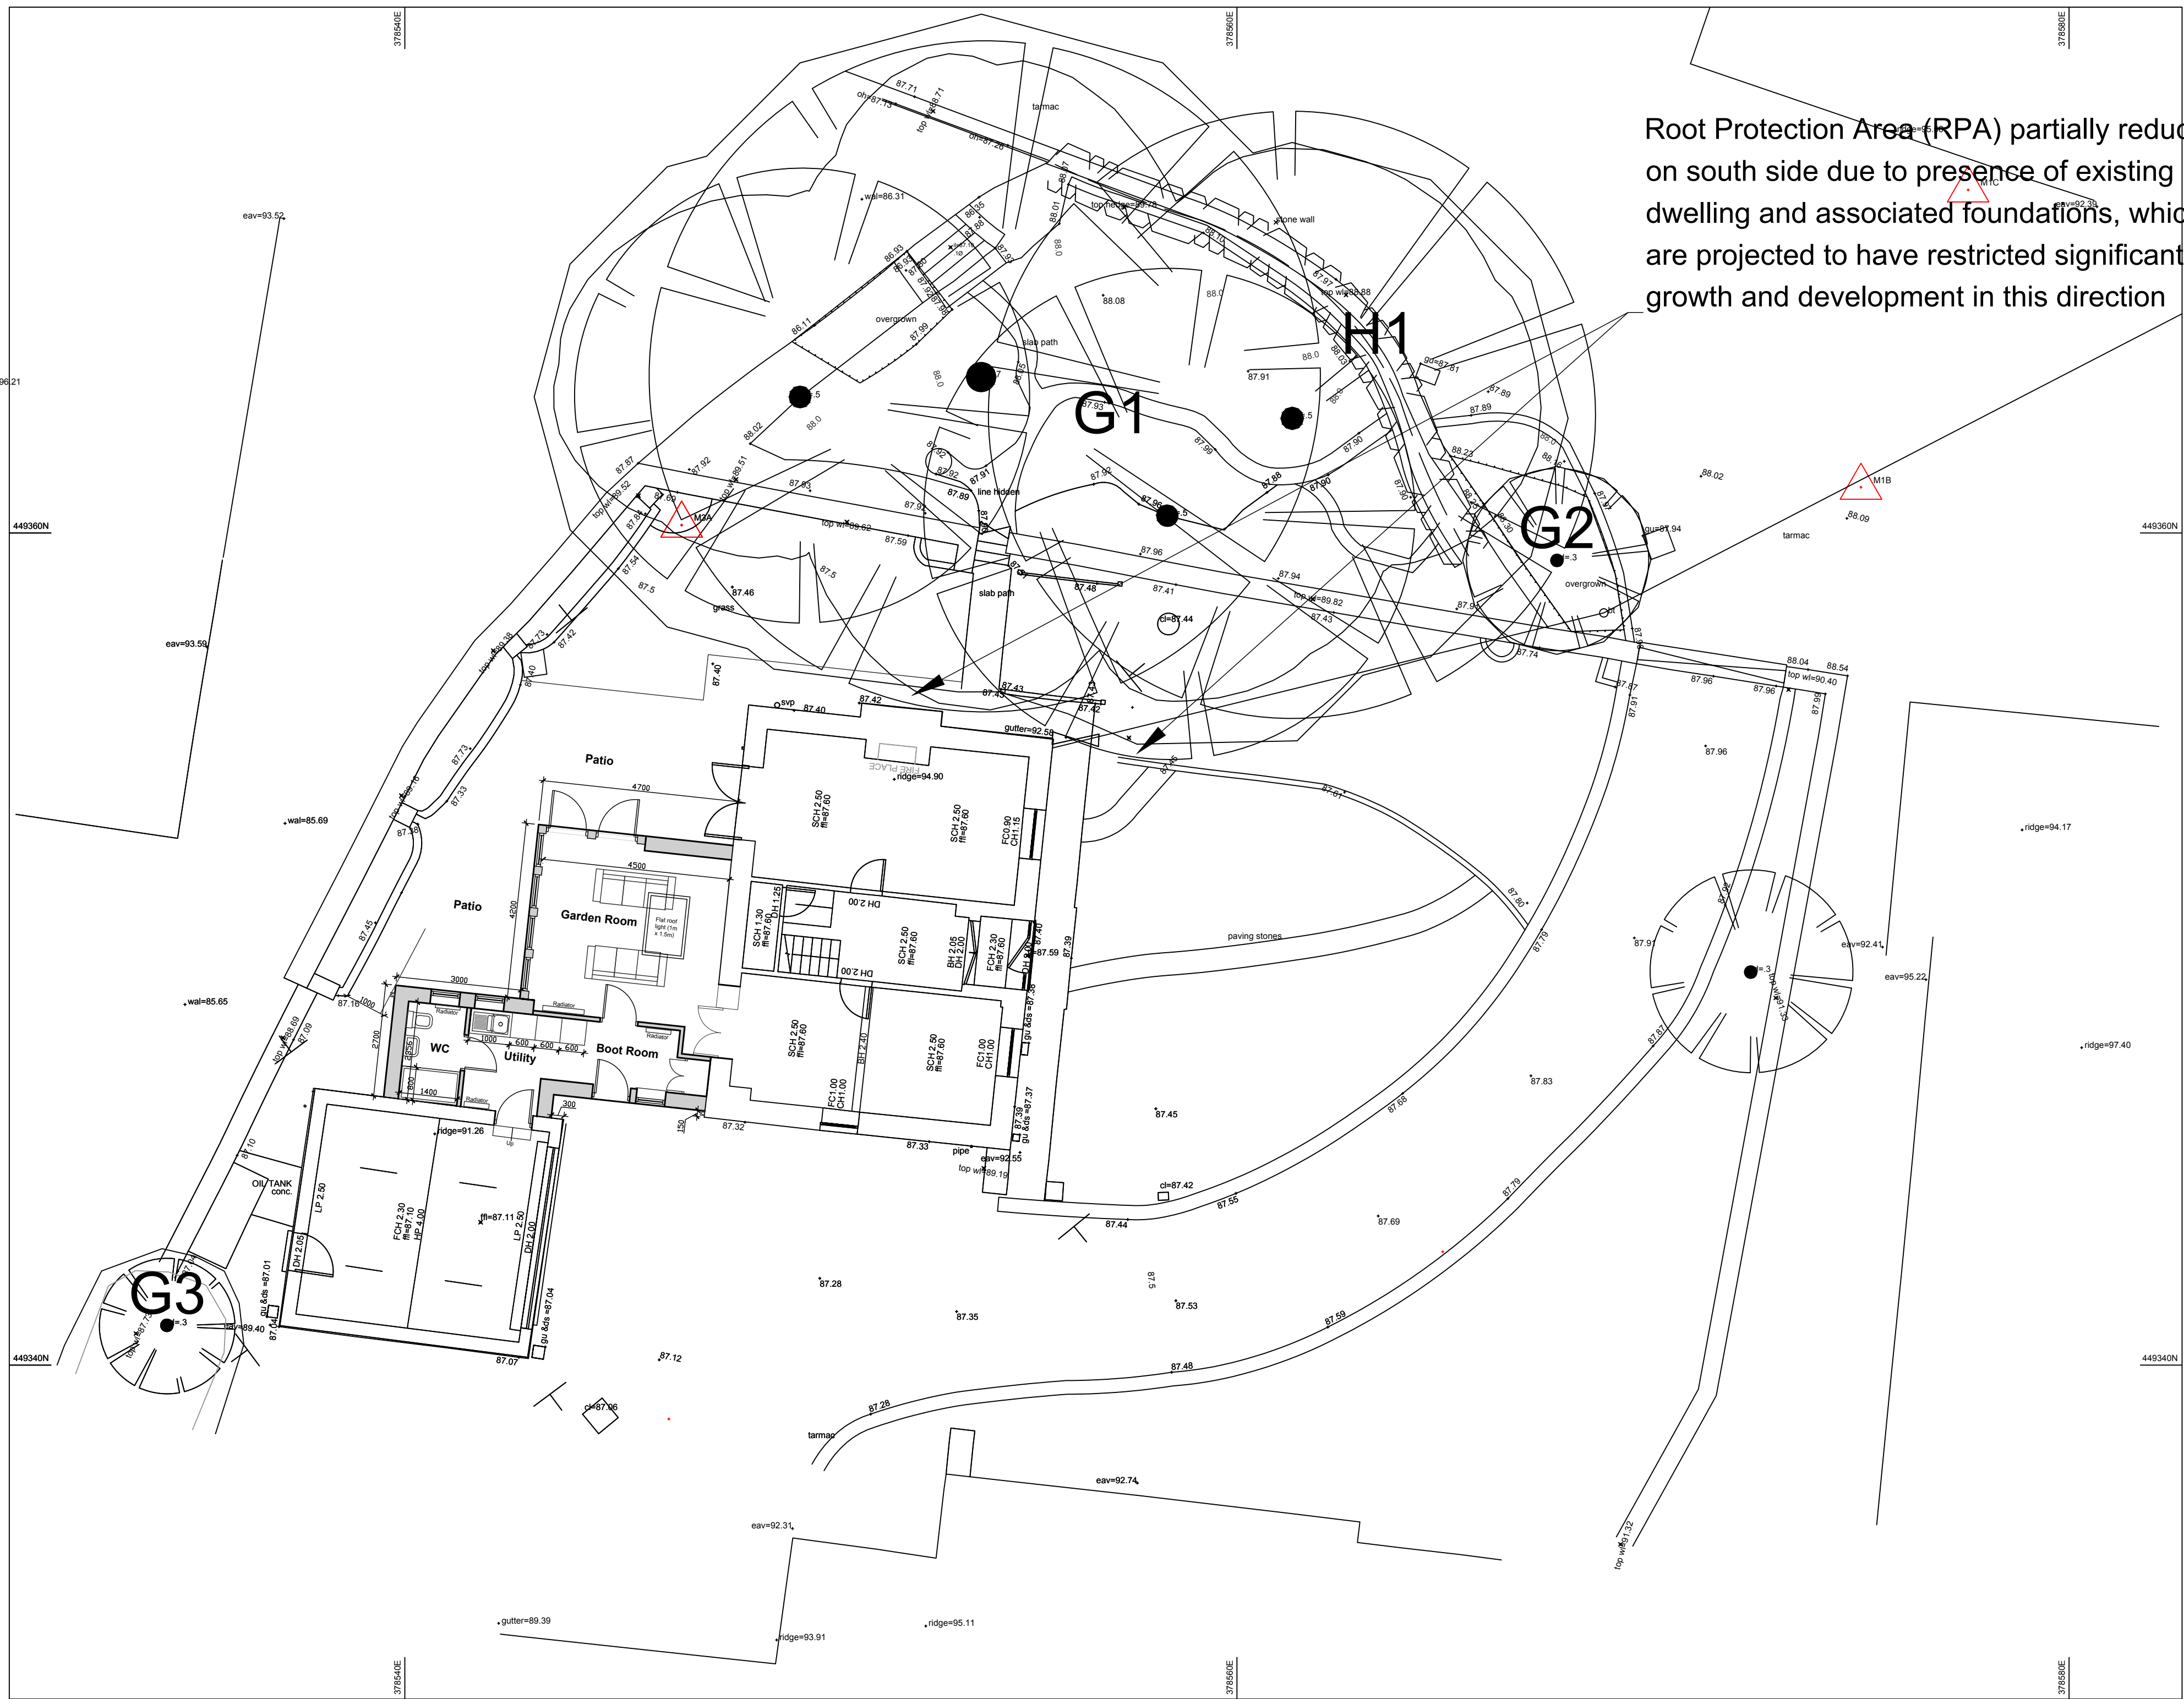

Root Protection Area (RPA) partially reduced on south side due to presence of existing dwelling and associated foundations, which are projected to have restricted significant root growth and development in this direction

Proposed Site Plan
1:100 Scale

Client Mrs Breakell		
Job Title The Oaks 1 Kirkbeck Mews Bolton by Bowland		
Drawing Title Proposed Site Plan		
Scale 1:100 @ A1	Date March 2023	Drawn Craig Harrison



6853 - 003

REV