




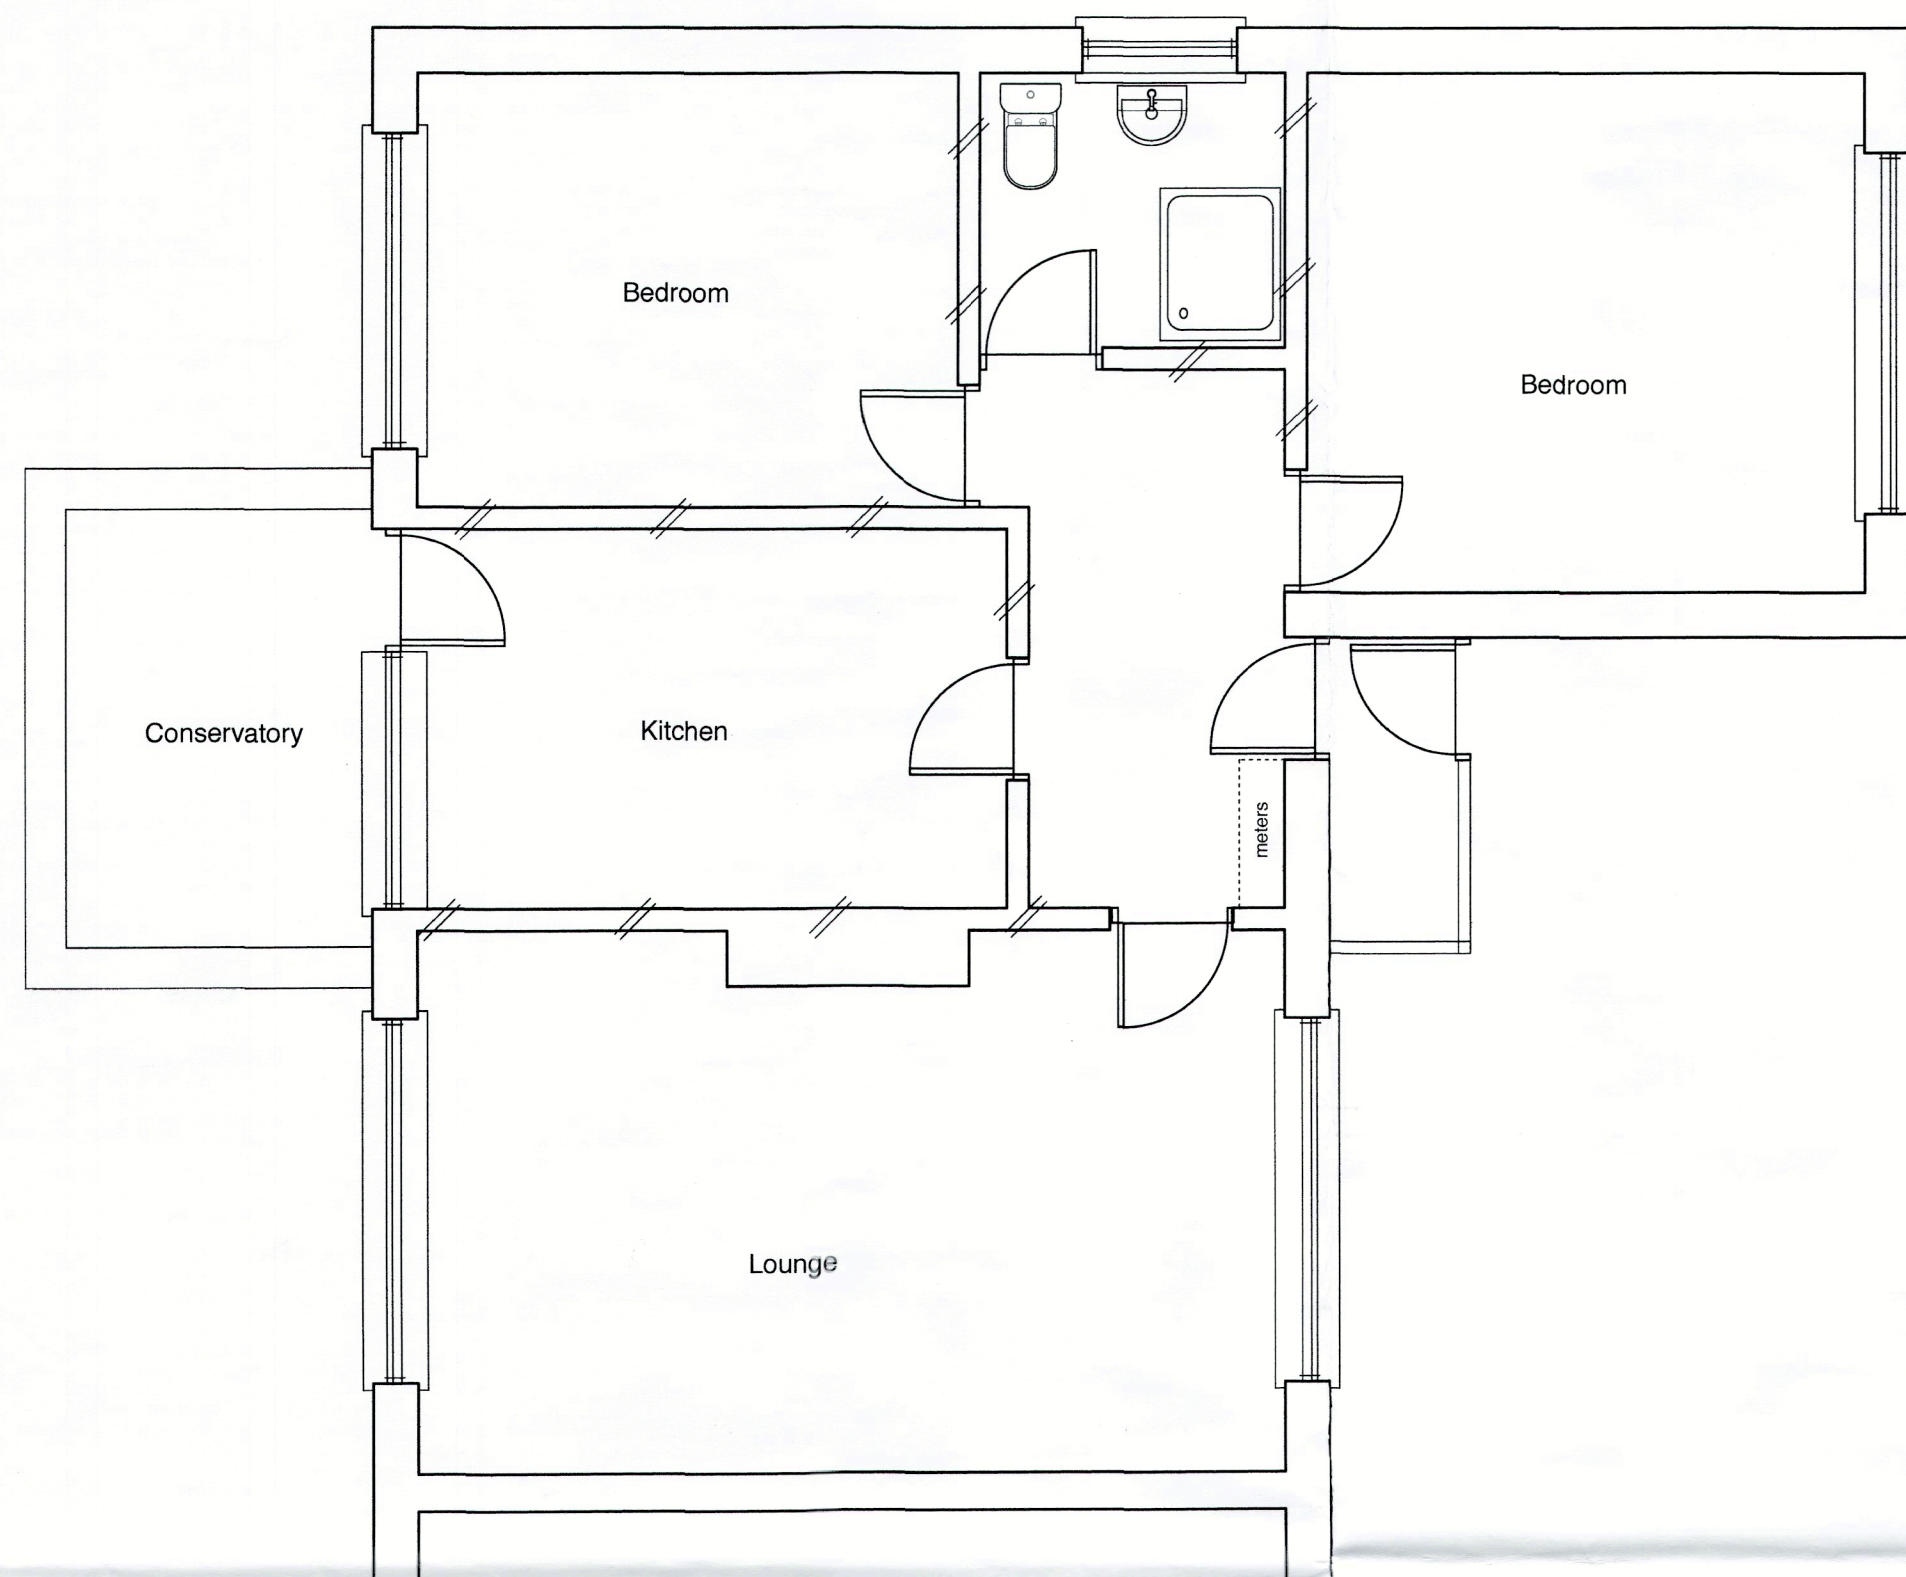


GROUND FLOOR PLAN EXISTING

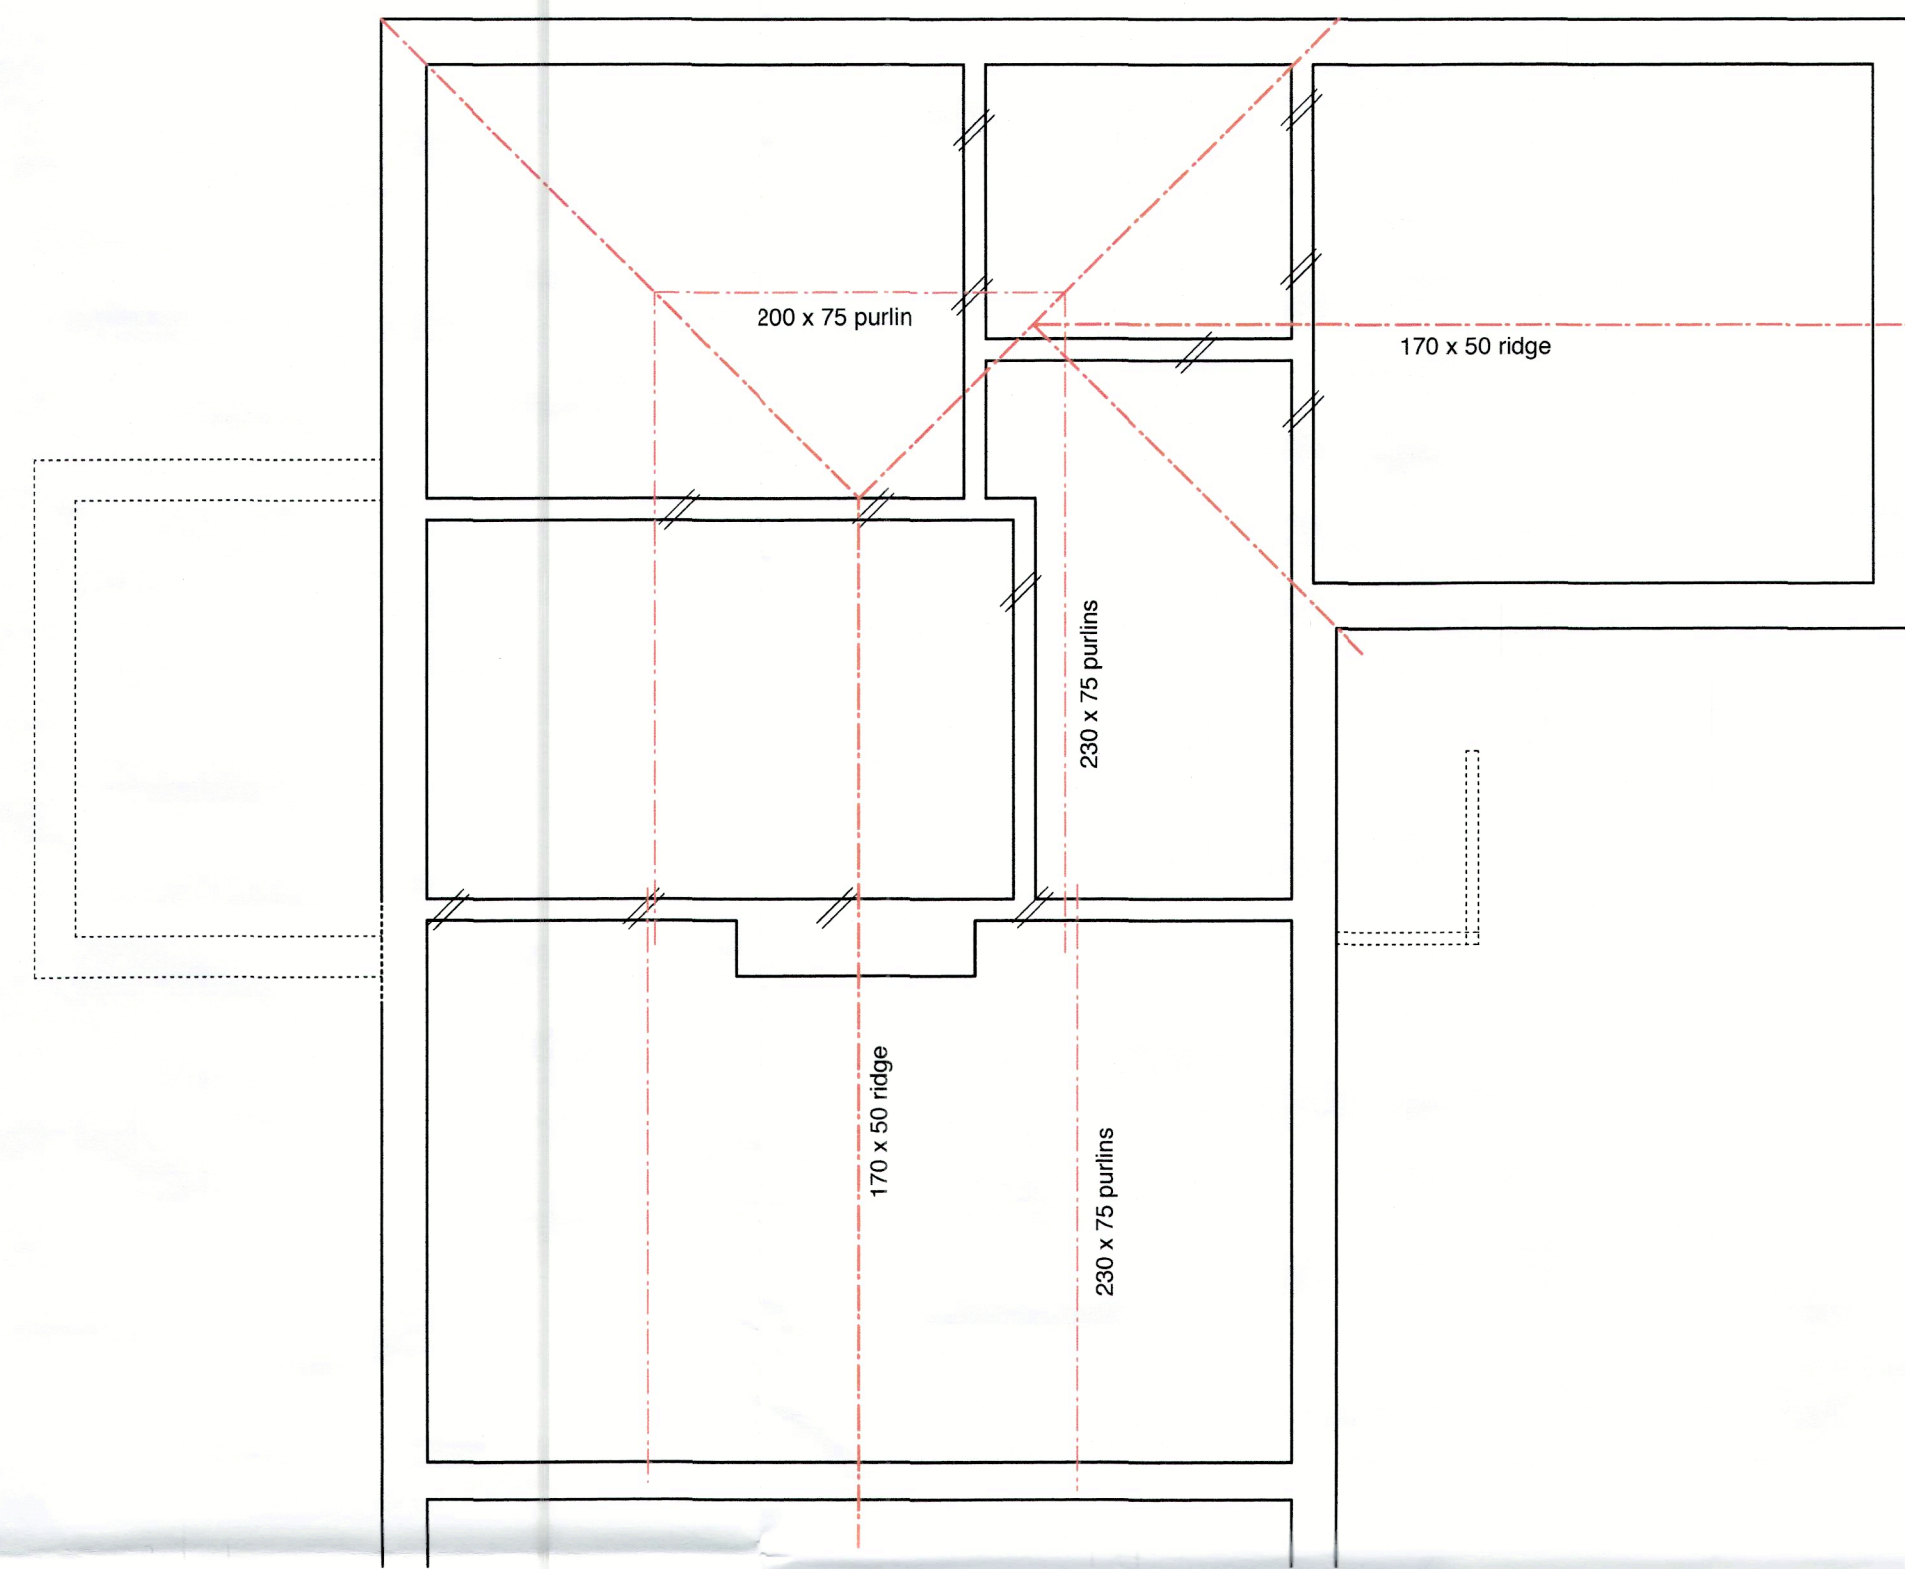


ROOF PLAN OVER (EXISTING)

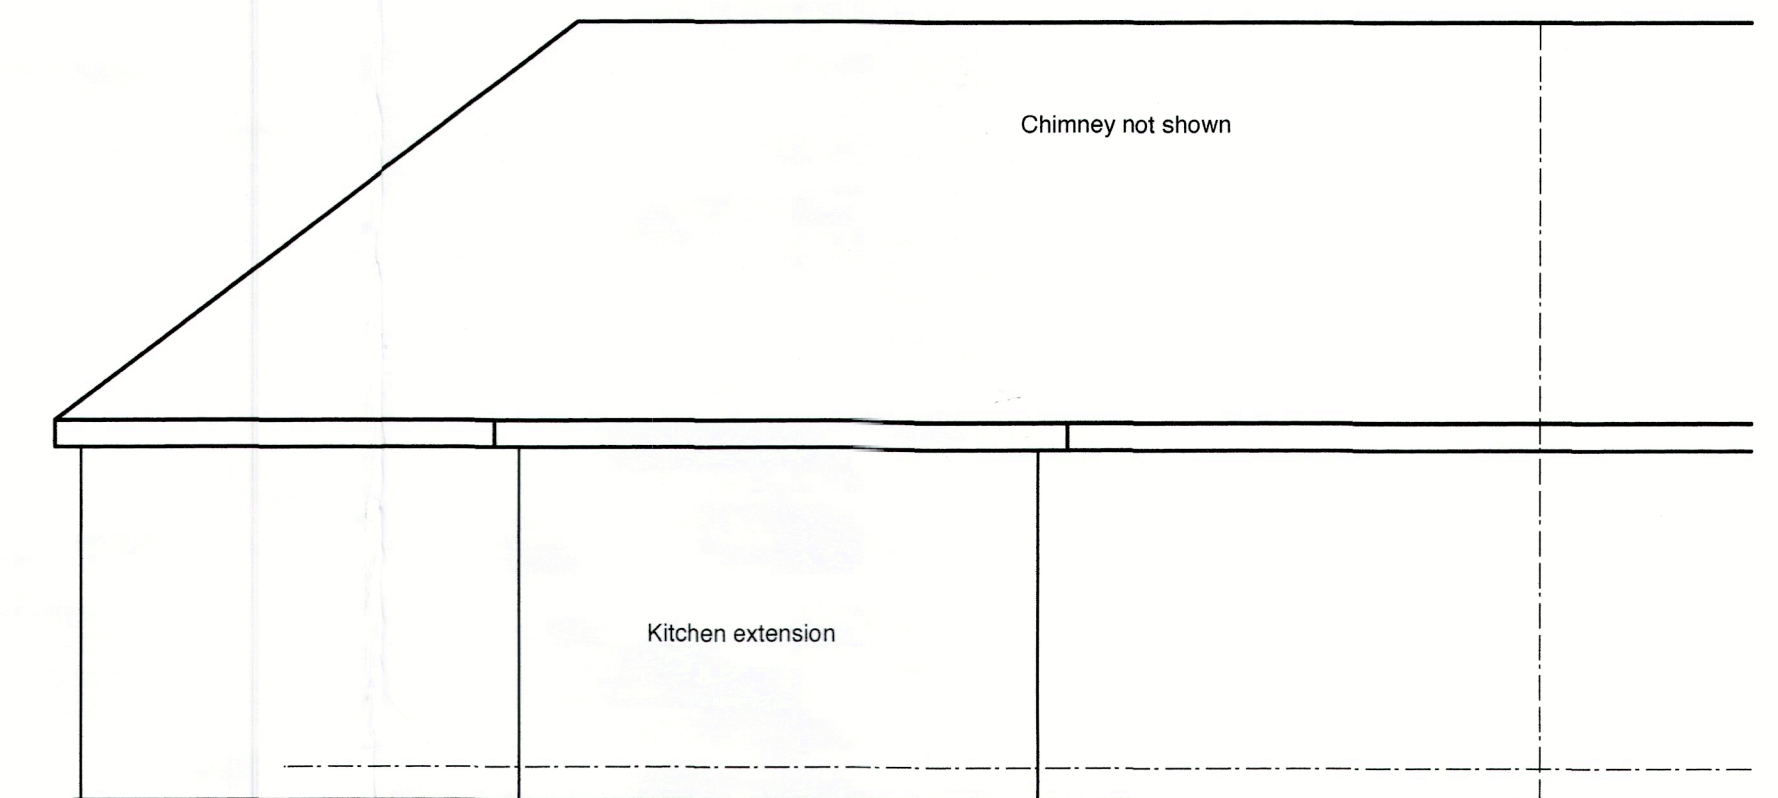


REAR ELEVATION EXISTING

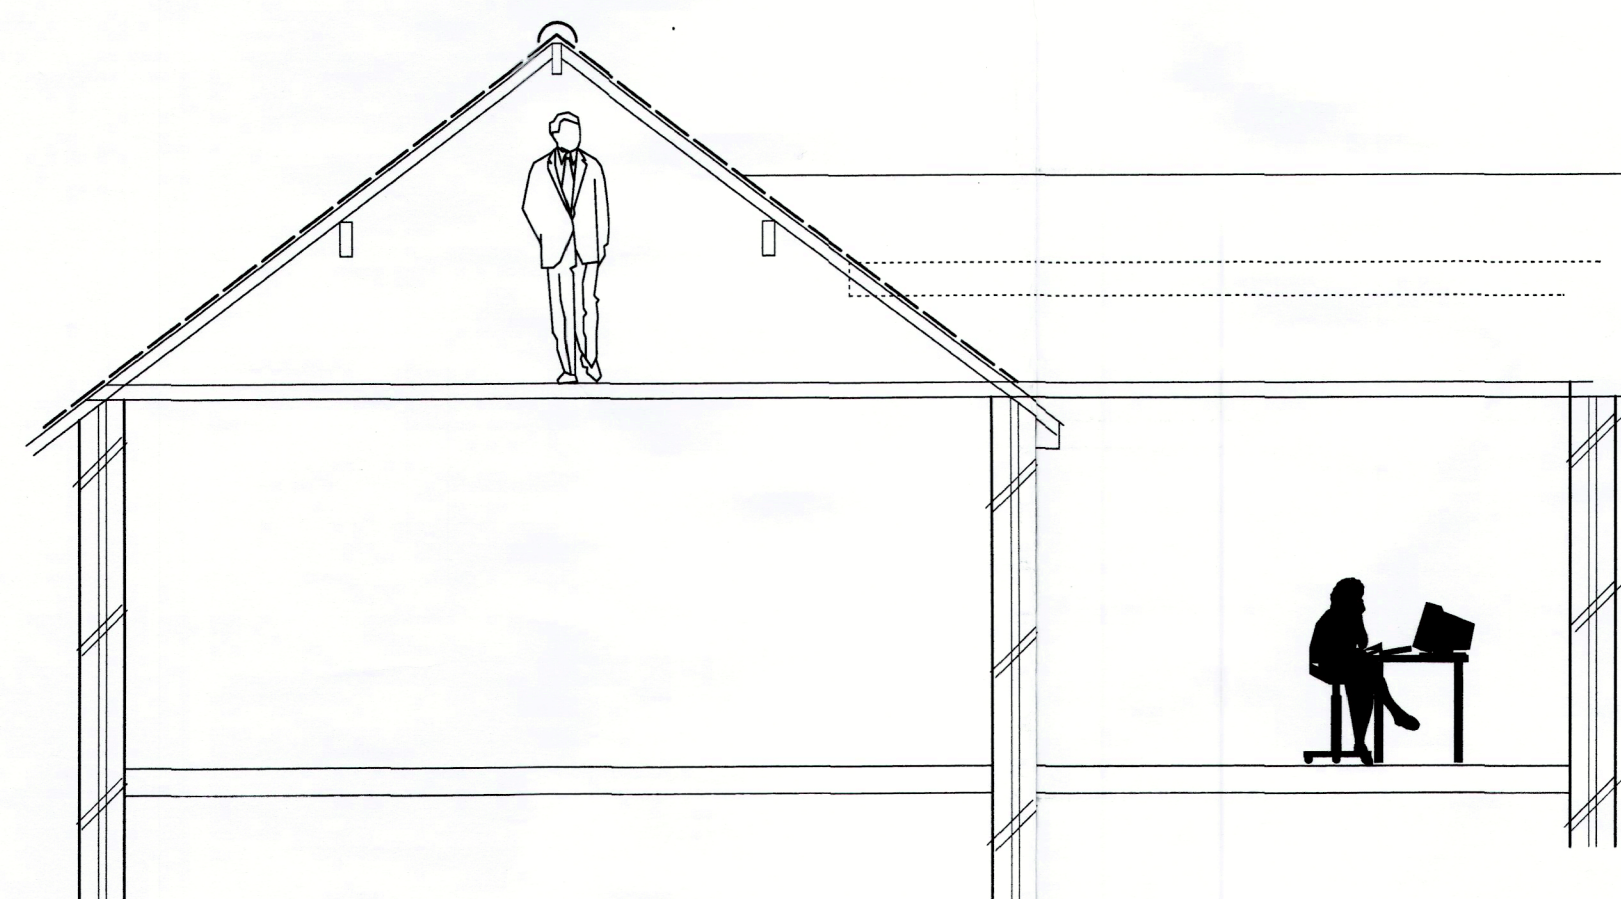

CROSS SECTION EXISTING

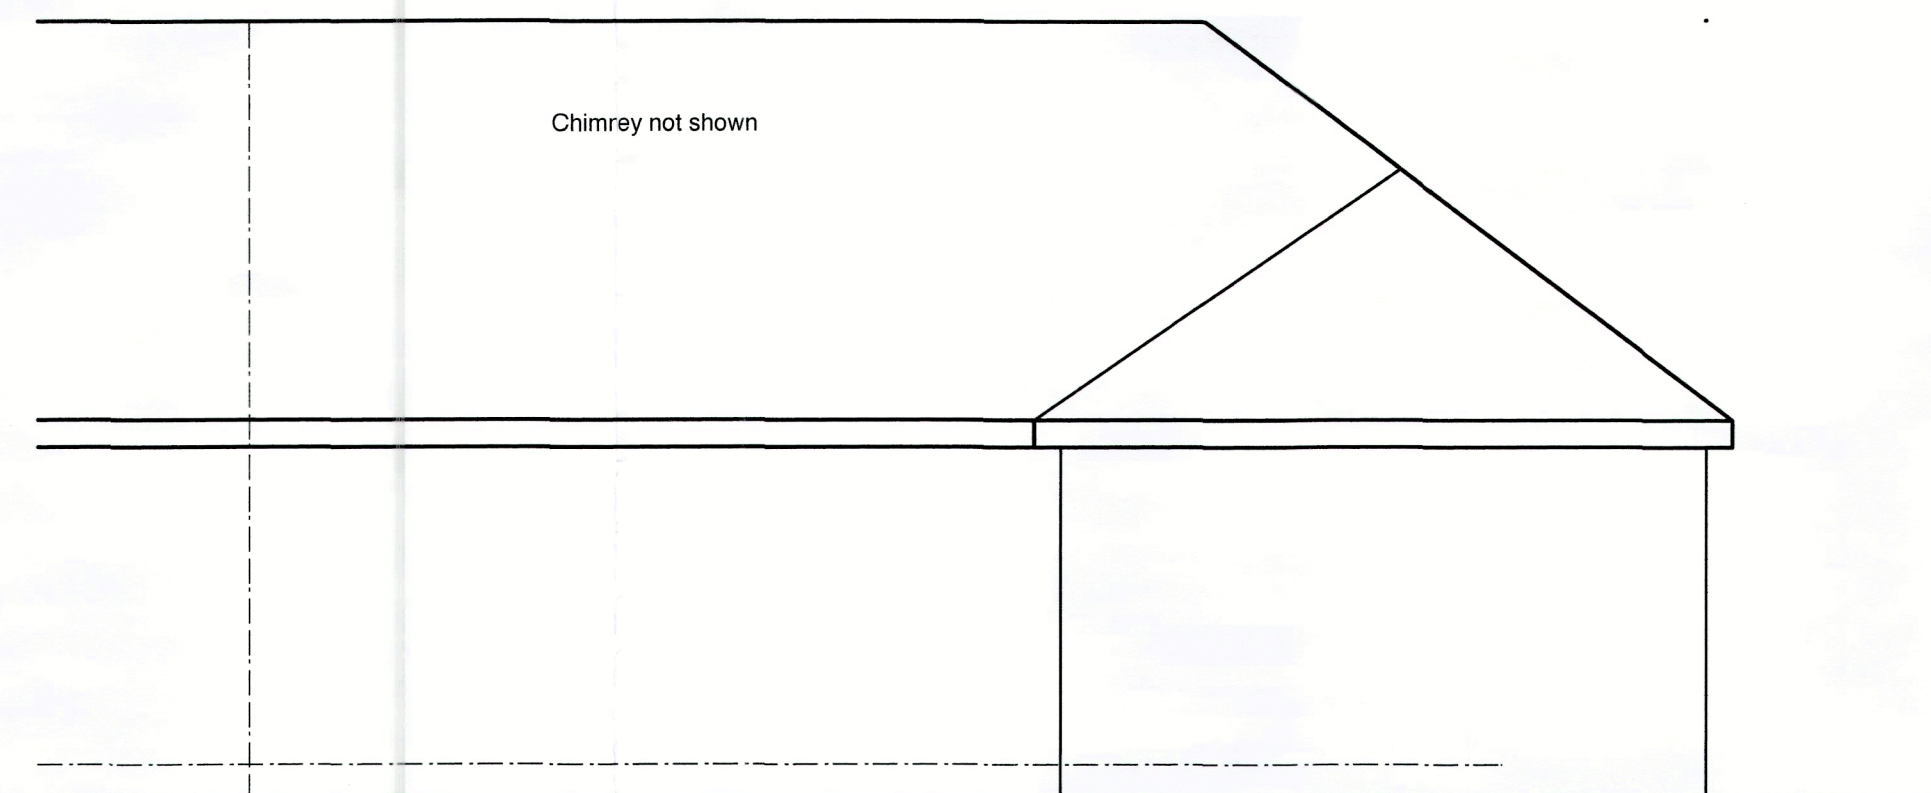


FRONT ELEVATION EXISTING

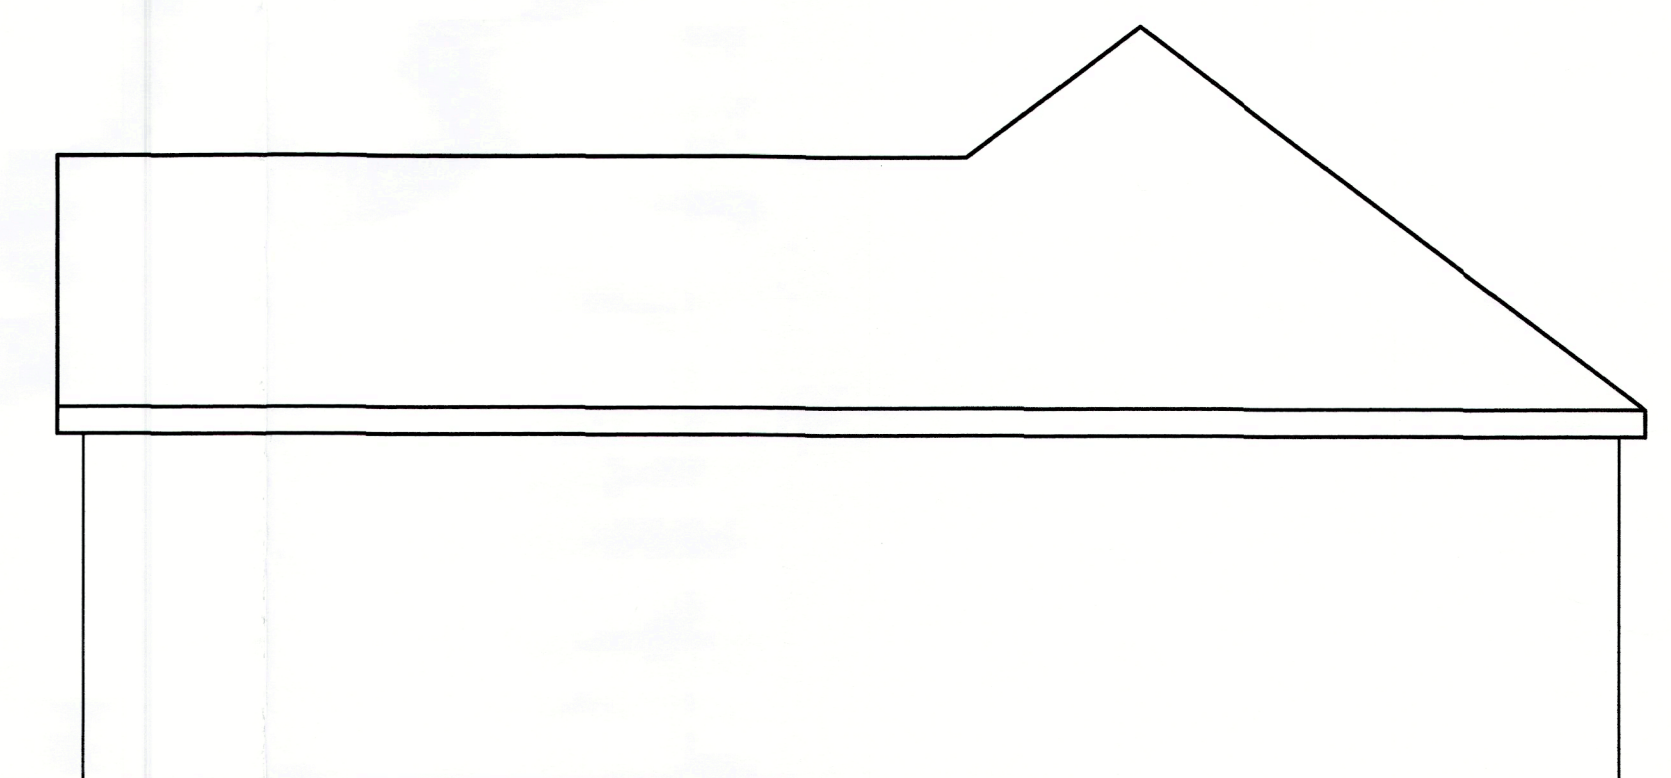

SIDE ELEVATION EXISTING

NOTE:

These sketches D1167/23 are provisional for costing purpose only and have been prepared from limited site information and are not deemed to be correct , quoted room sizes are approximate, This drawing has no construction detail .

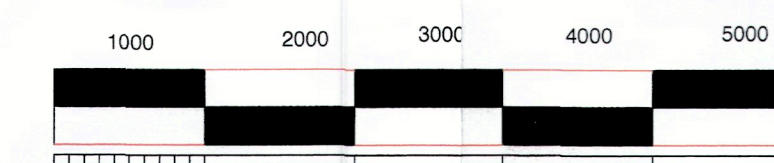

Scale bar 1-50

BUILDING & DESIGN
"THE HOLLIES " EARNSDALE RD
DARWEN BB3 1JA
telephone 07760 315157

MR.MRS.MONGA
GLENDALE DRIVE
MELLOR

telephone

drawing number D 1167/23/01

scale 1-50

issue date 4th February 2023

drawn

EXISTING DETAIL