




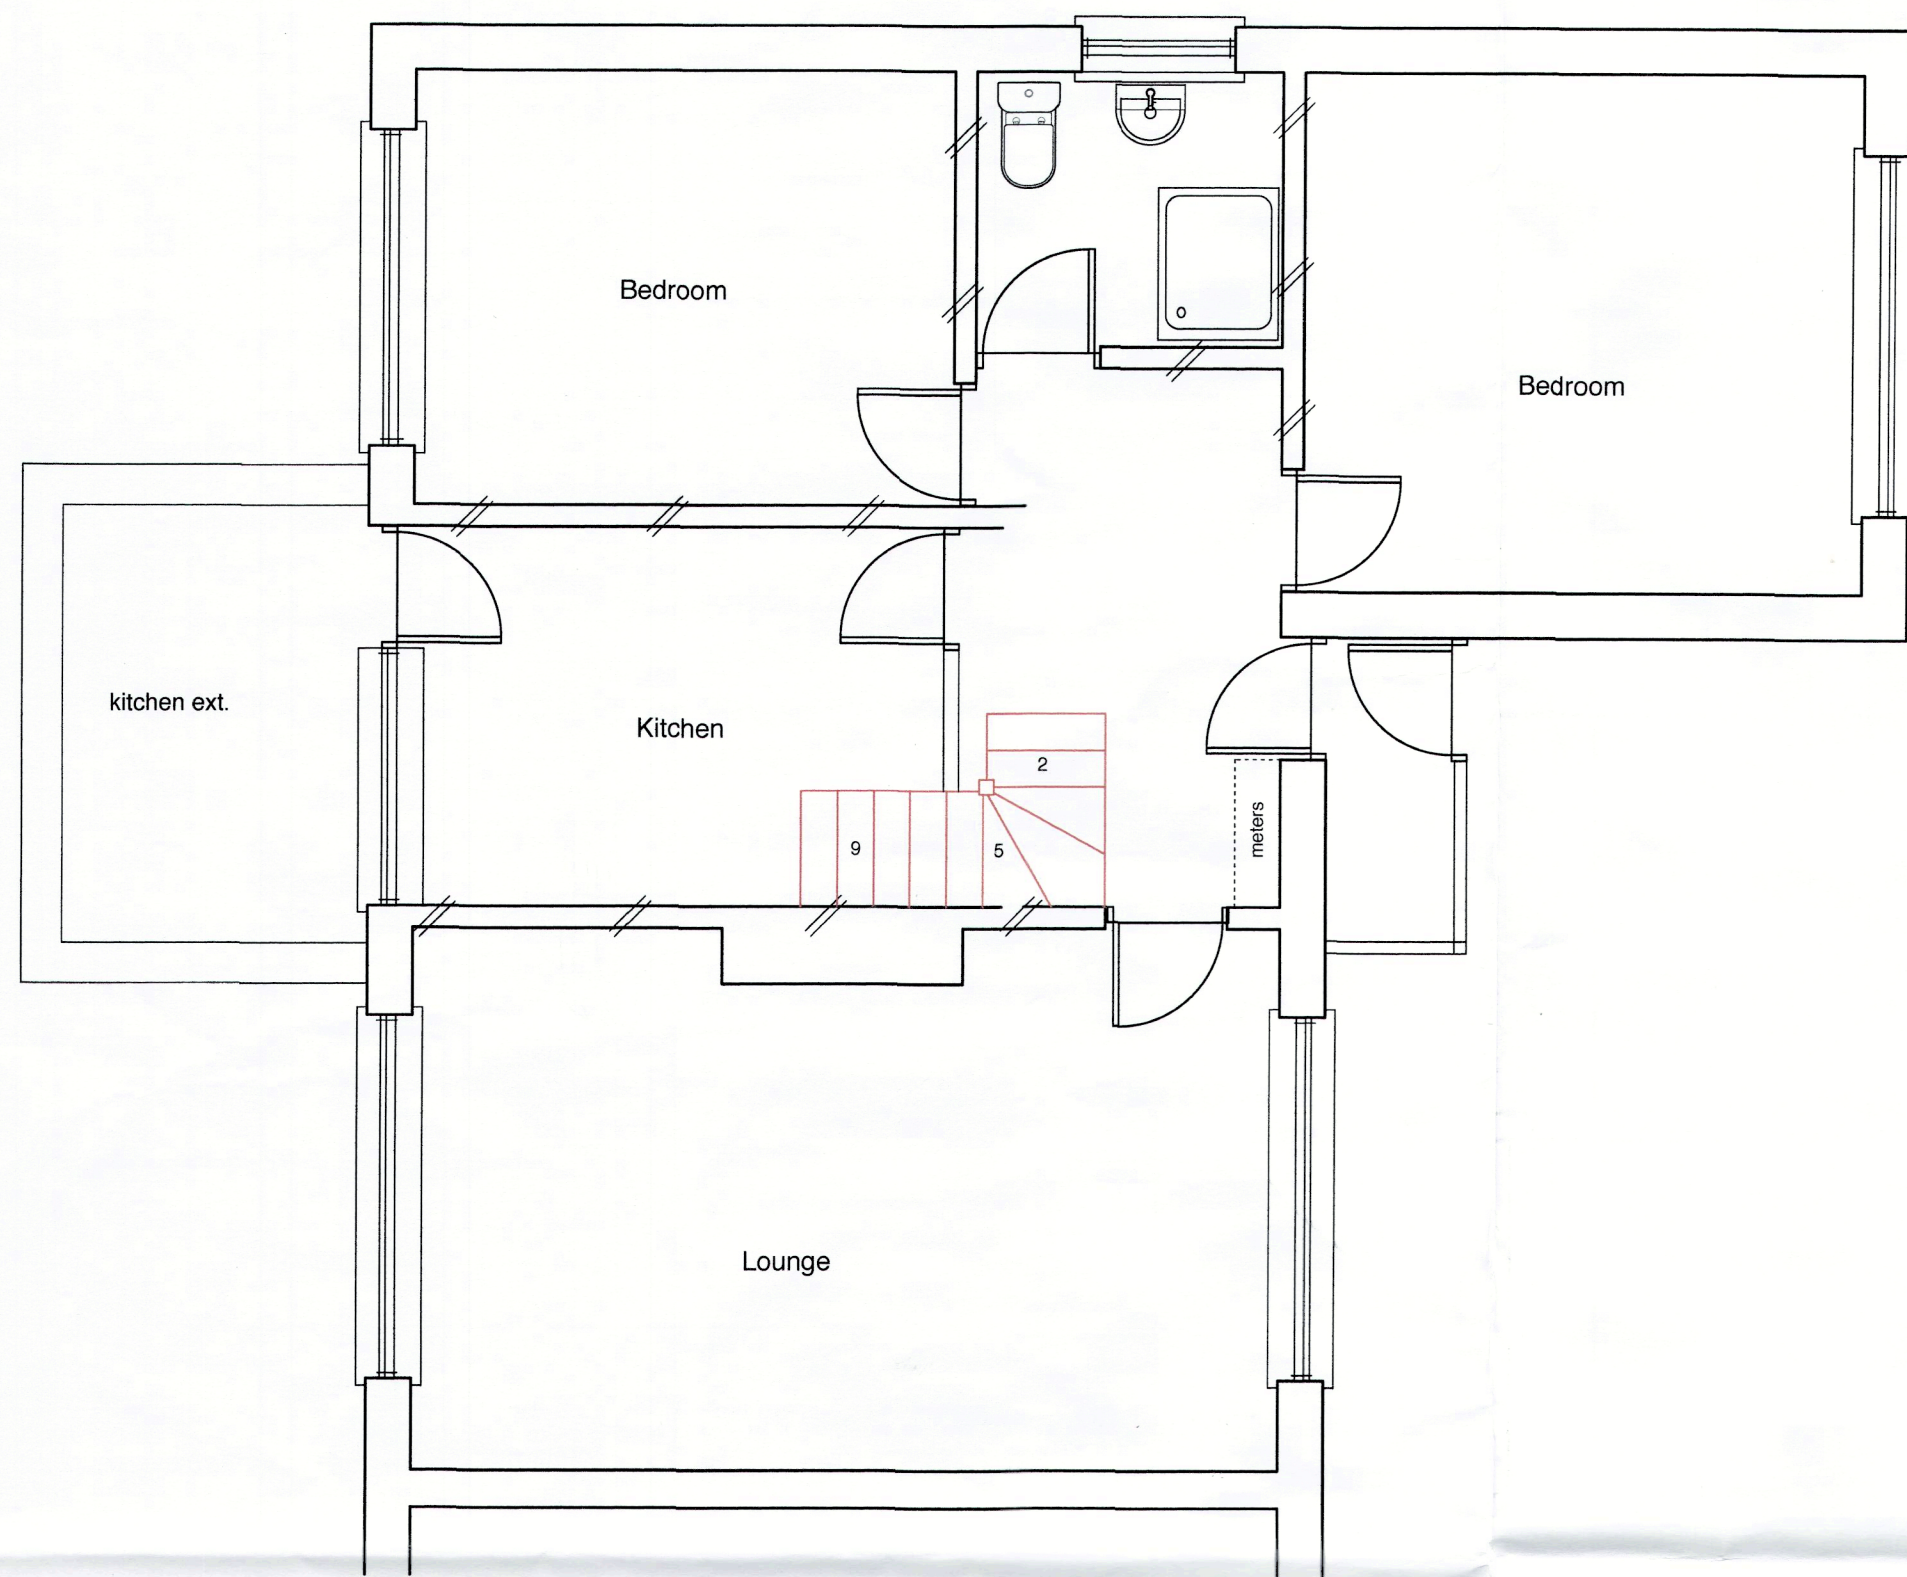


GROUND FLOOR PLAN PROPOSED

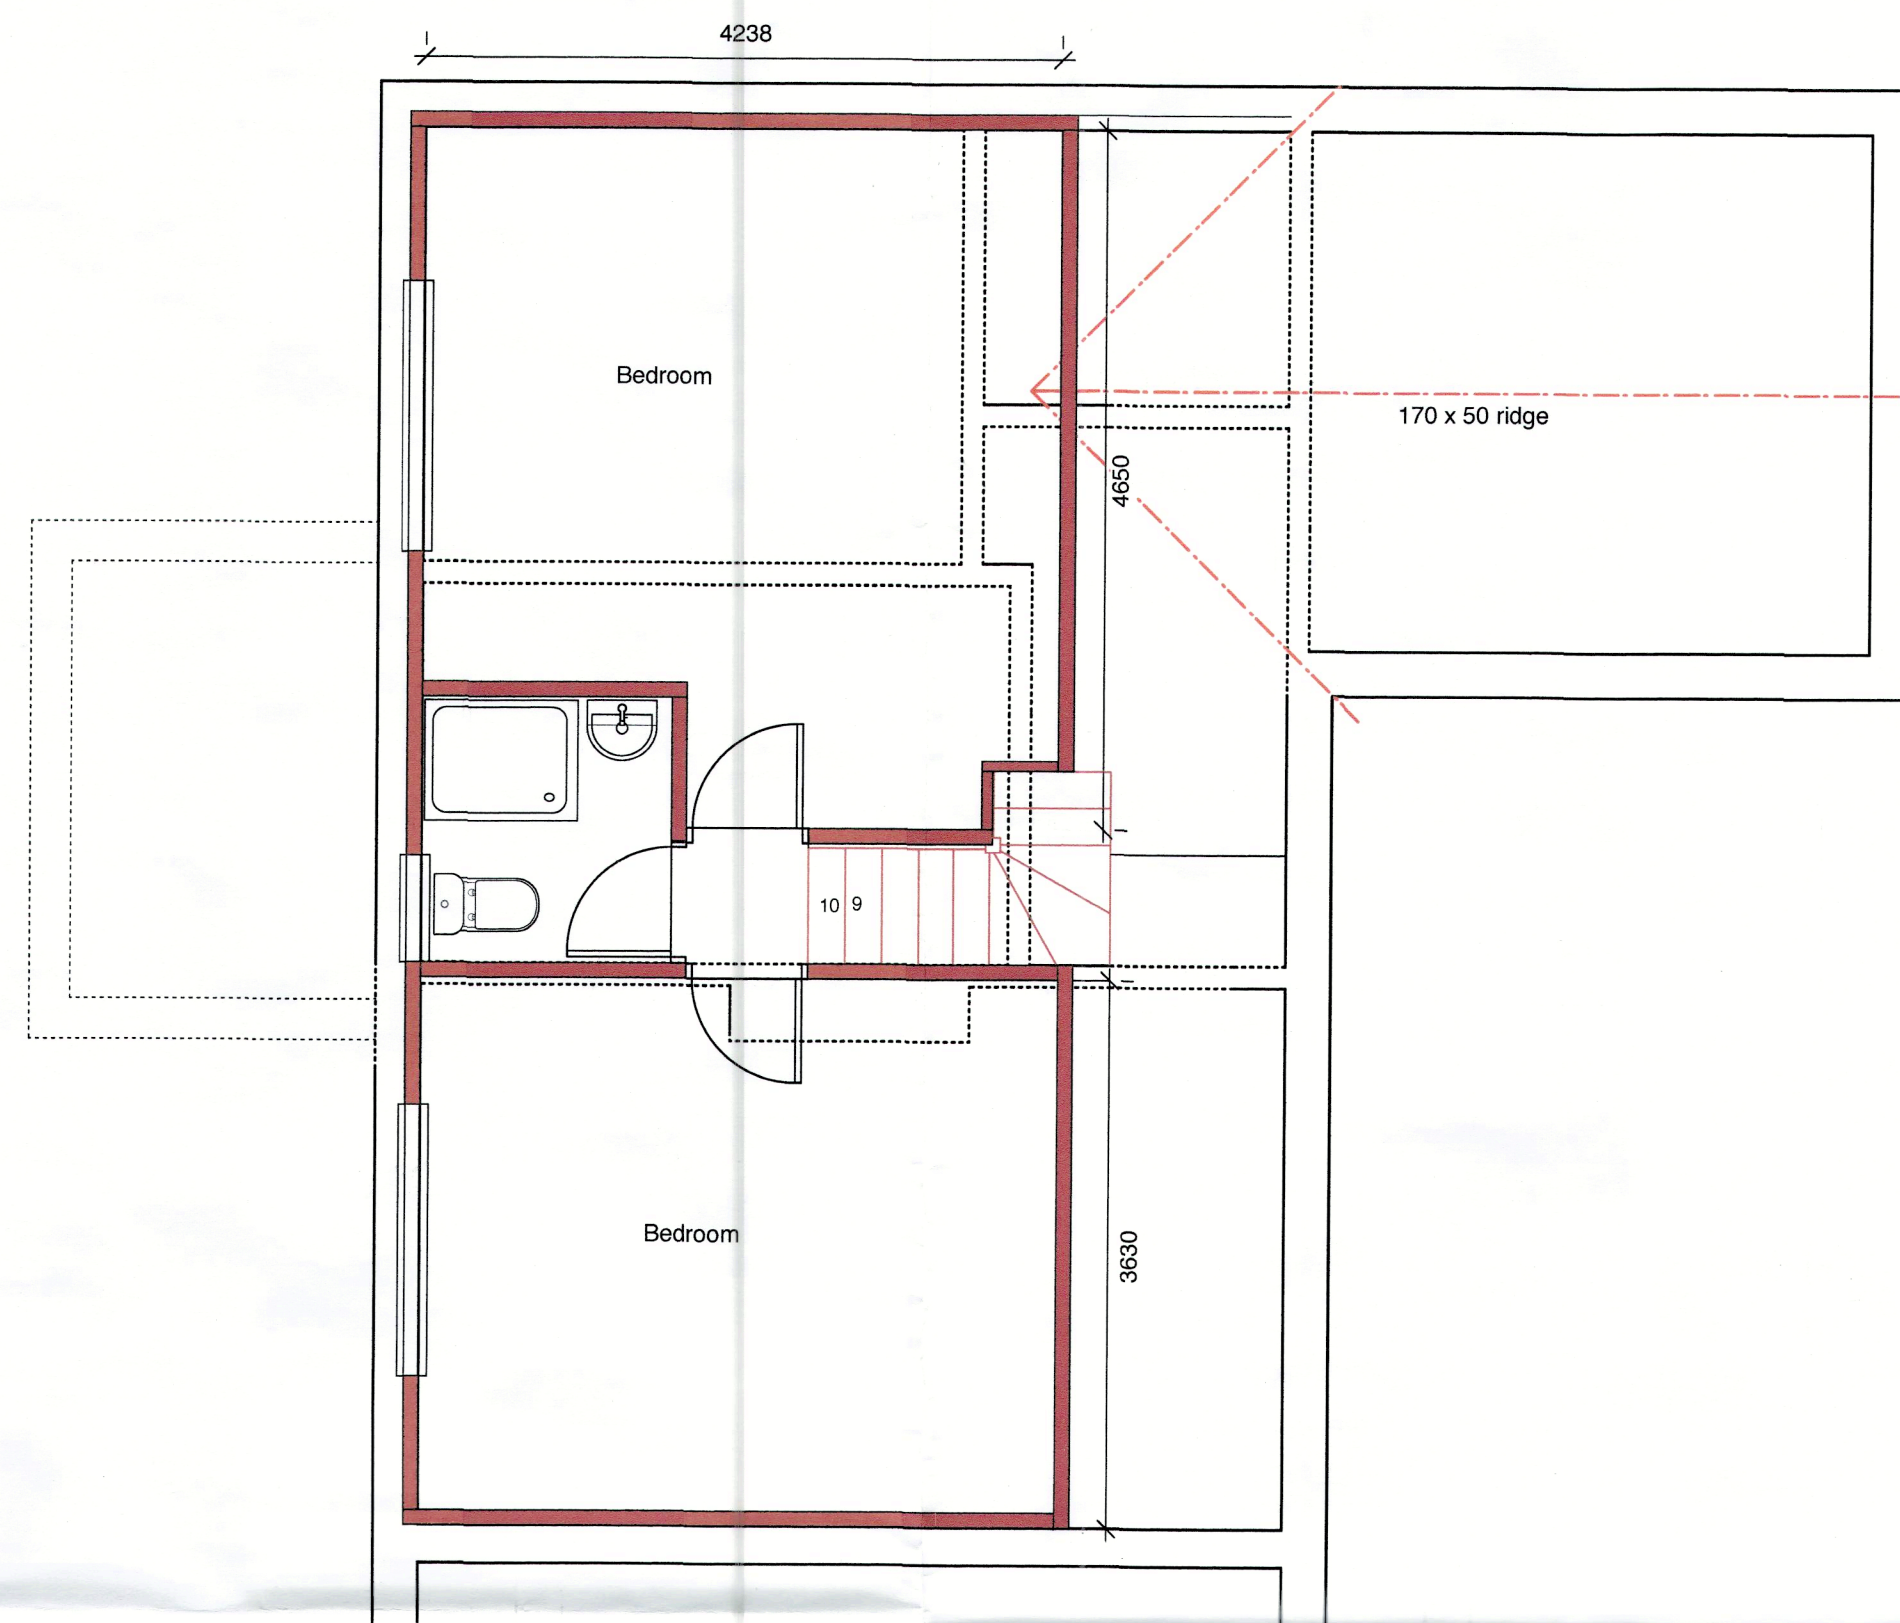


LOFT PLAN (PROPOSED)

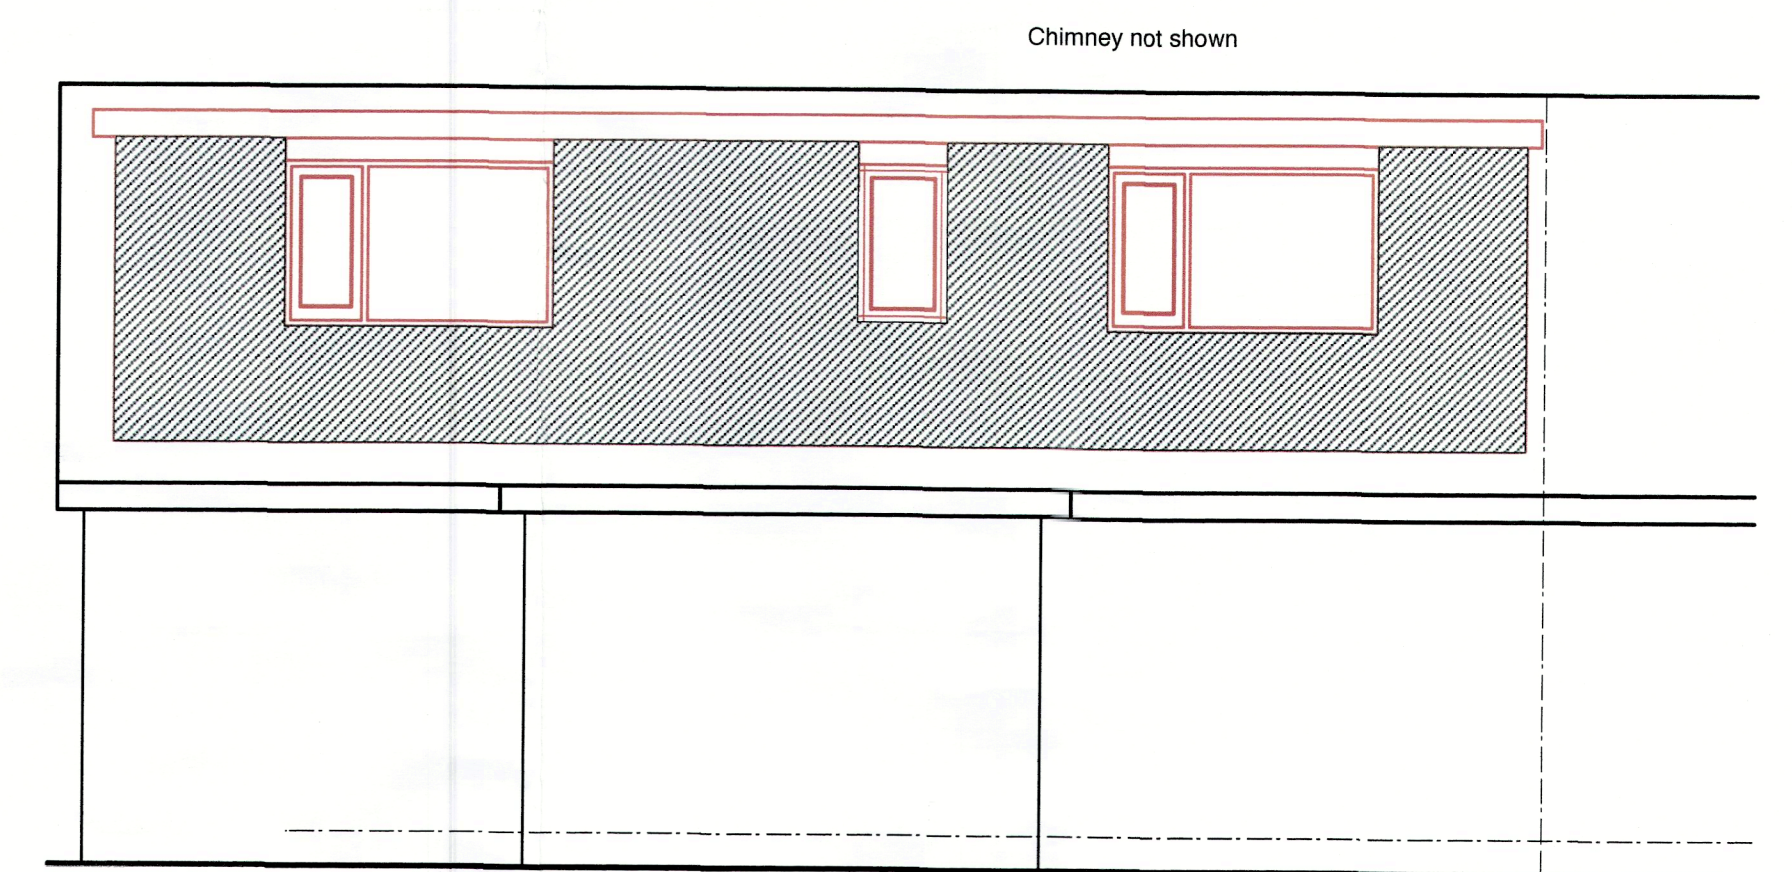


REAR ELEVATION PROPOSED

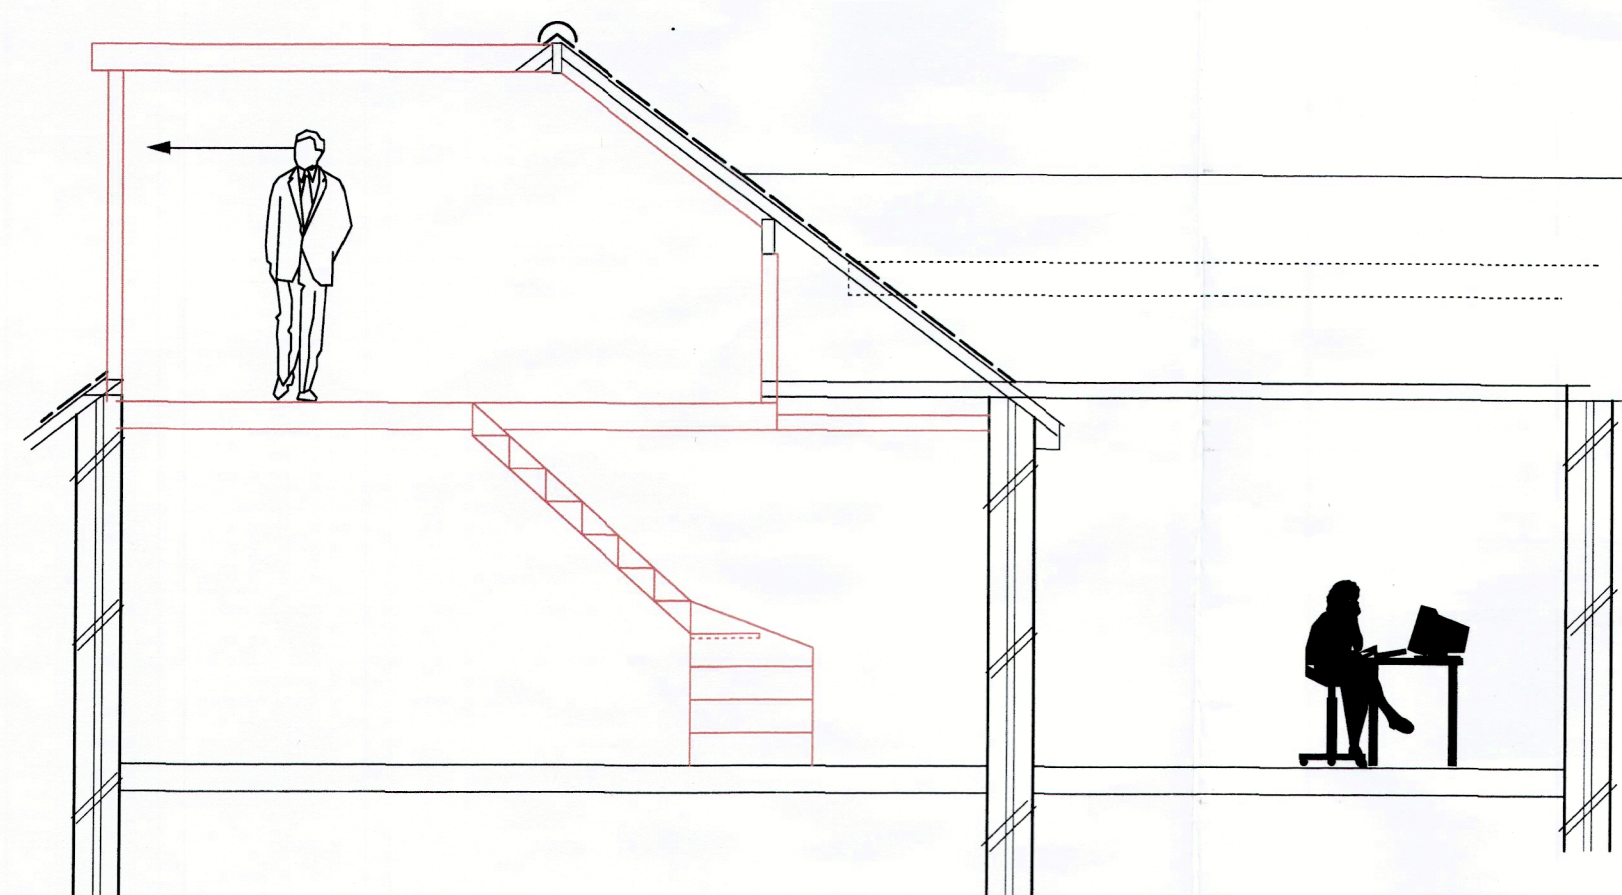

CROSS SECTION PROPOSED

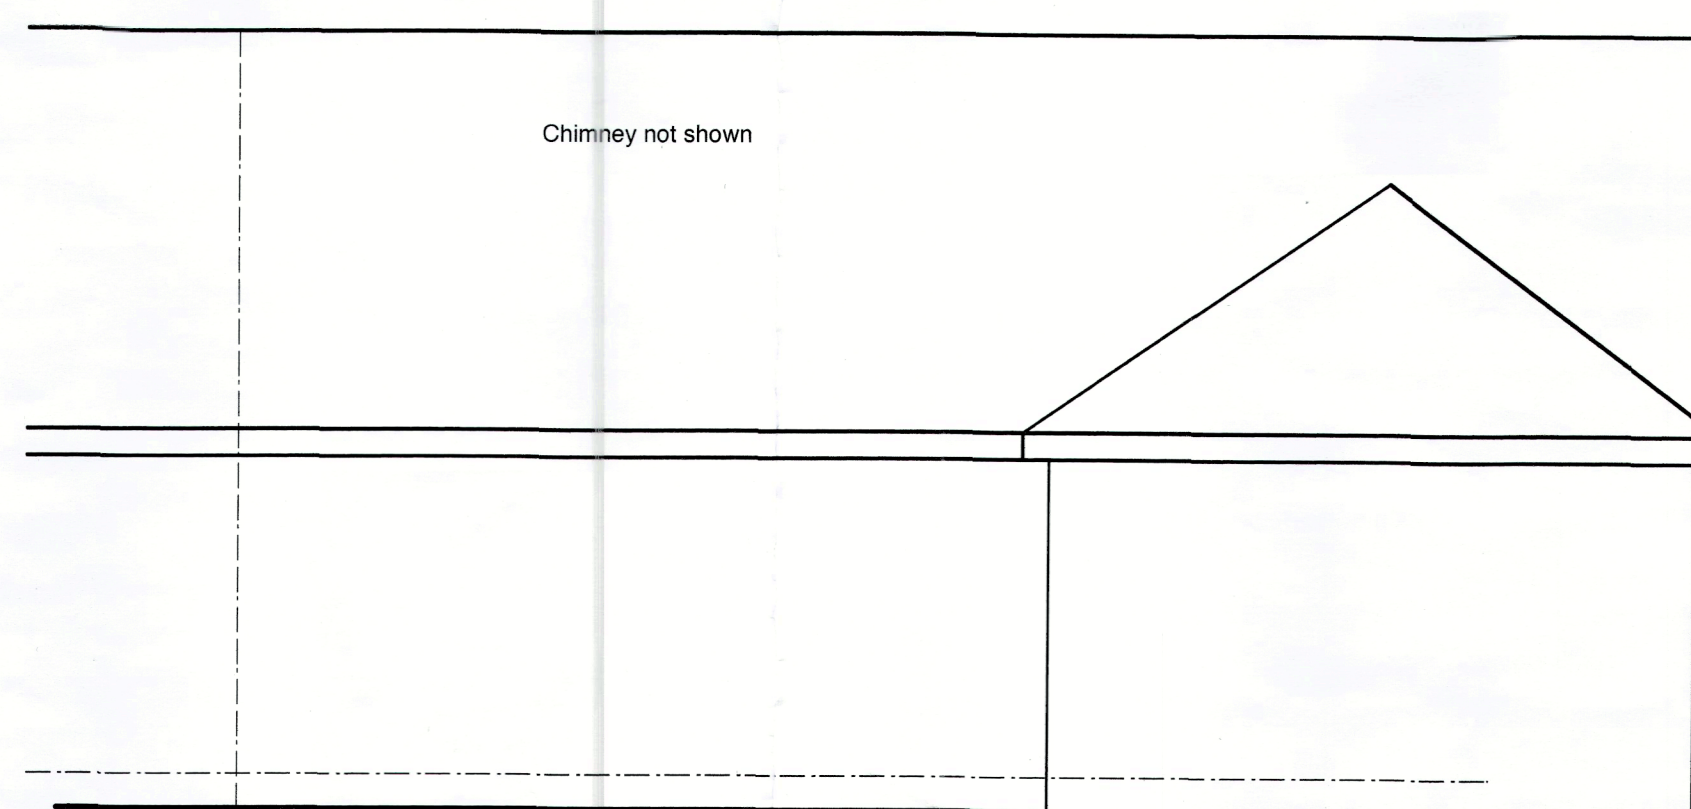


FRONT ELEVATION PROPOSED

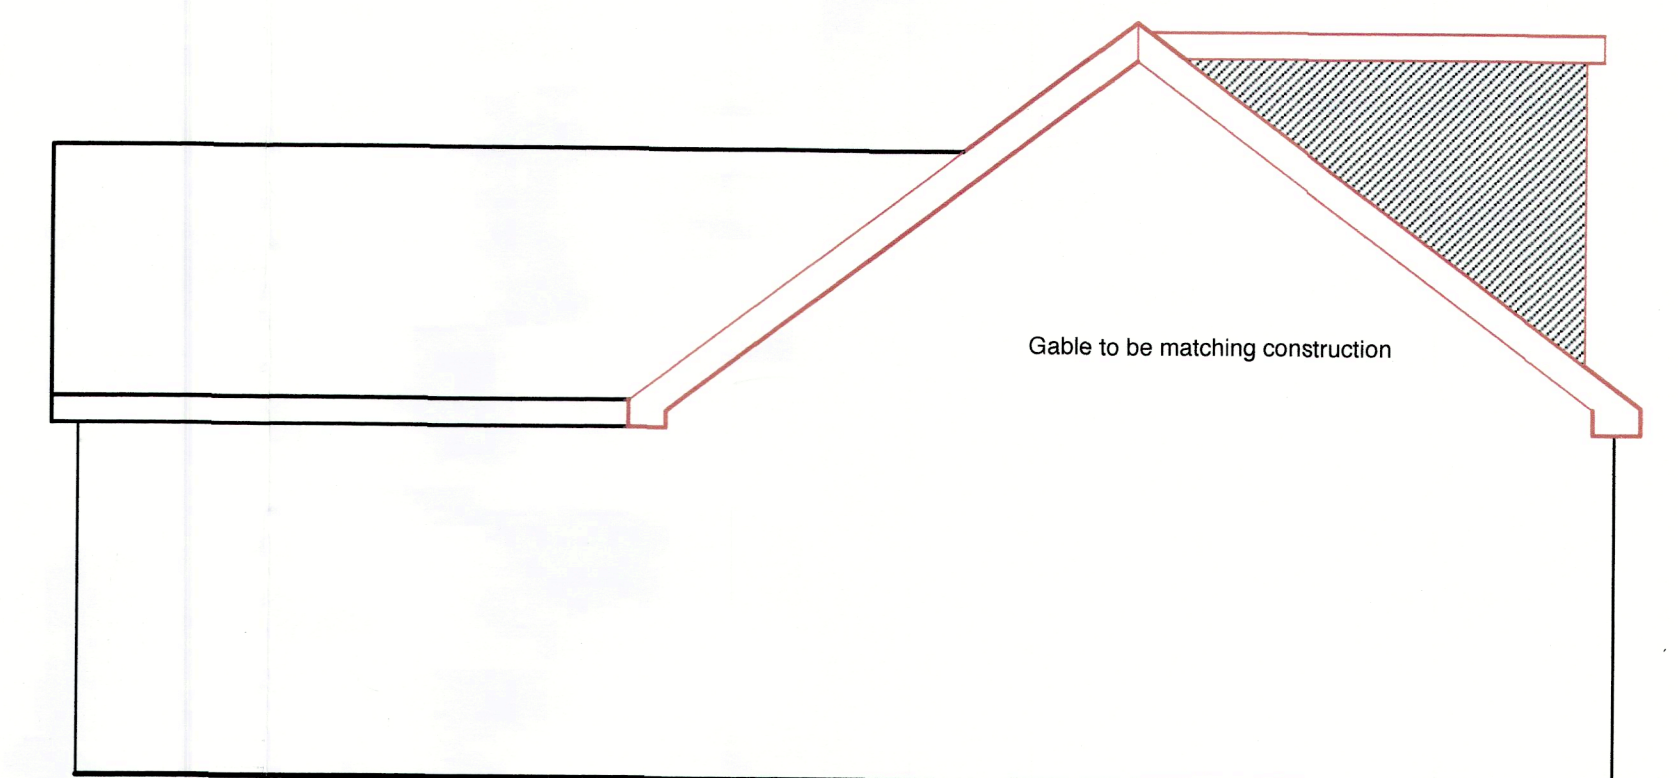

SIDE ELEVATION PROPOSED

NOTE.

These sketches D1167/23 are provisional for costing purpose only and have been prepared from limited site information and are not deemed to be correct, quoted room sizes are approximate, This drawing has no construction detail.

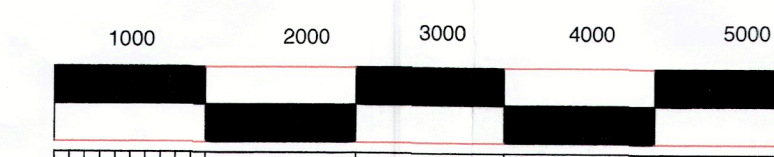

Scale bar 1-50

BUILDING & DESIGN
"THE HOLLIES" EARNSDALE RD
DARWEN BB3 1JUA
telephone 07760 315157

MR MRS MONGA
58 GLENDALE DRIVE
MELLOR BB2 7HD

telephone 07793 472962

drawing number D 1167/23/02/03 02

scale 1-50

issue date 4th February 2023

drawn

PROPOSED DETAIL