




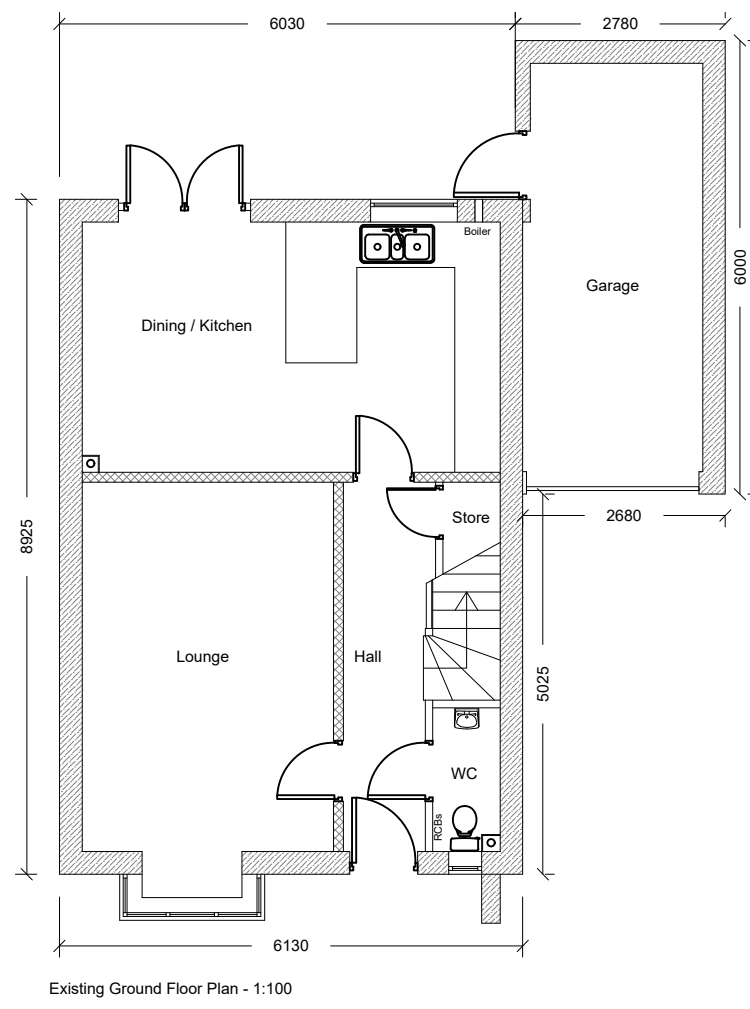

Existing Ground Floor Plan - 1:100

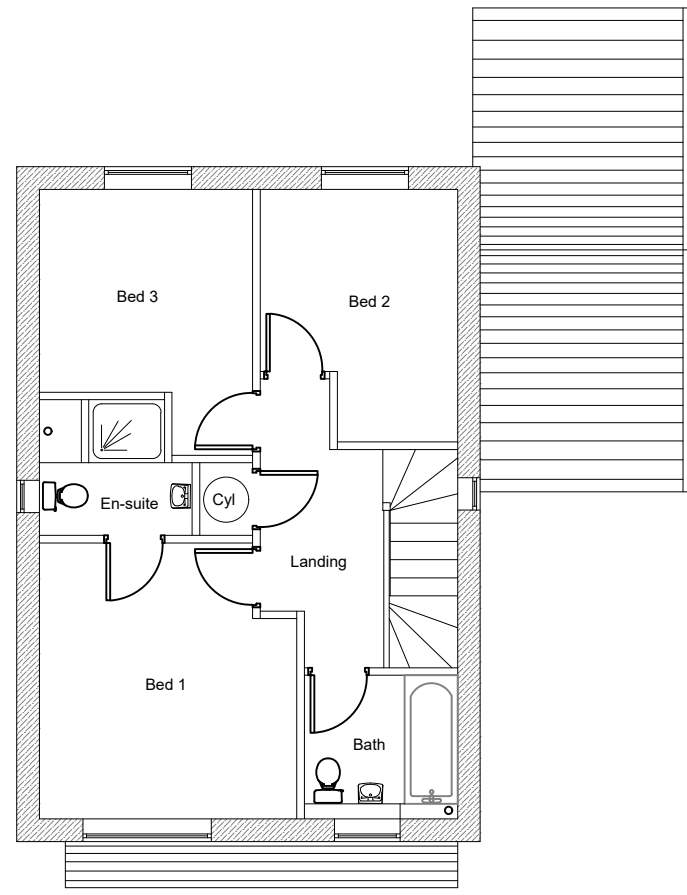

Existing First Floor Plan - 1:100

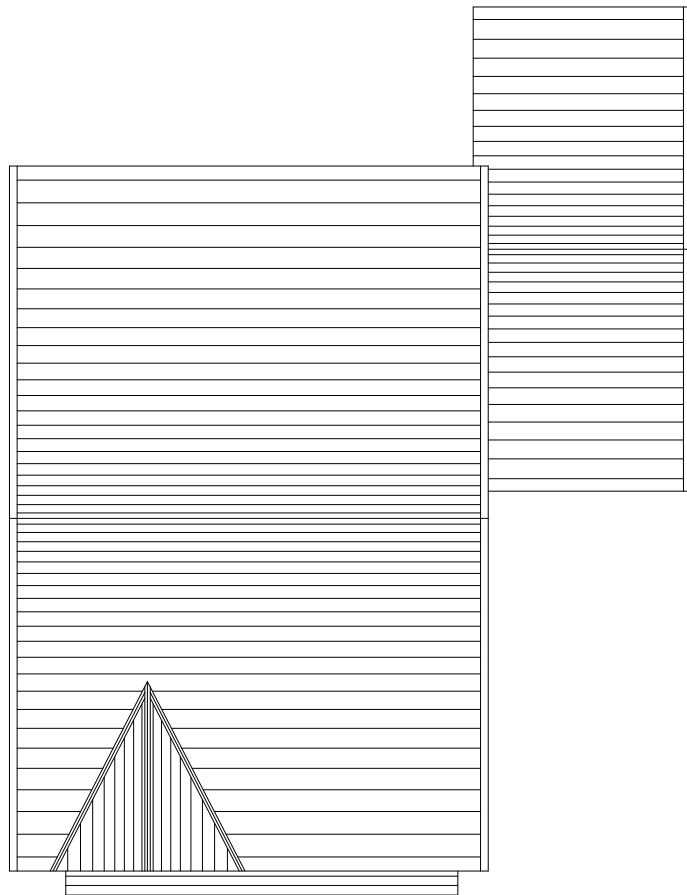


Existing Roof Plan - 1:100

Notes:


All work is to be carried out to the latest current British standards Codes of Practice and recognised working practices.
All work and materials should comply with Health and Safety legislation.
All dimensions are in millimetres where explicitly shown otherwise.
The contractor should check and certify all dimensions as work proceeds and notify the architect of any discrepancies.
Do not scale off the drawings, if in doubt ask.




Existing Southerly Facing Elevation - 1:100

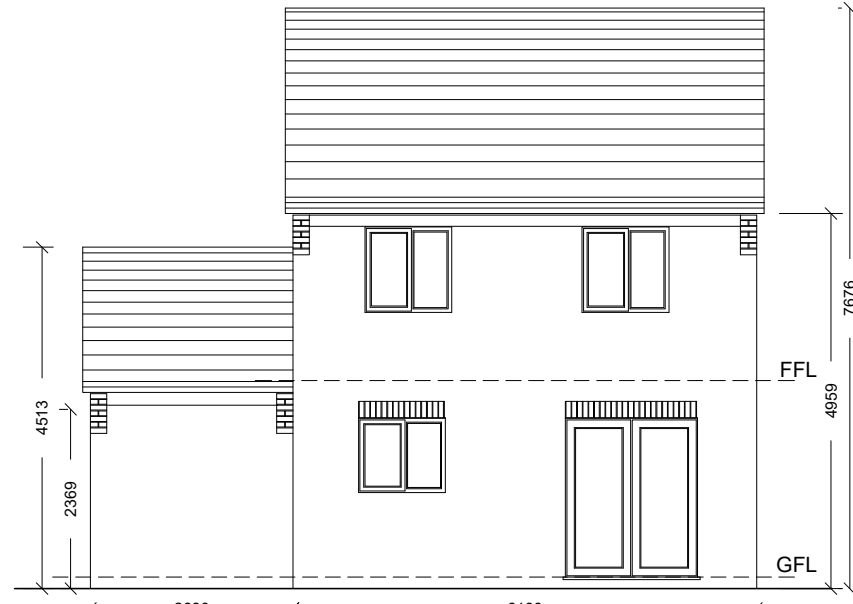


Existing Northerly Facing Elevation - 1:100

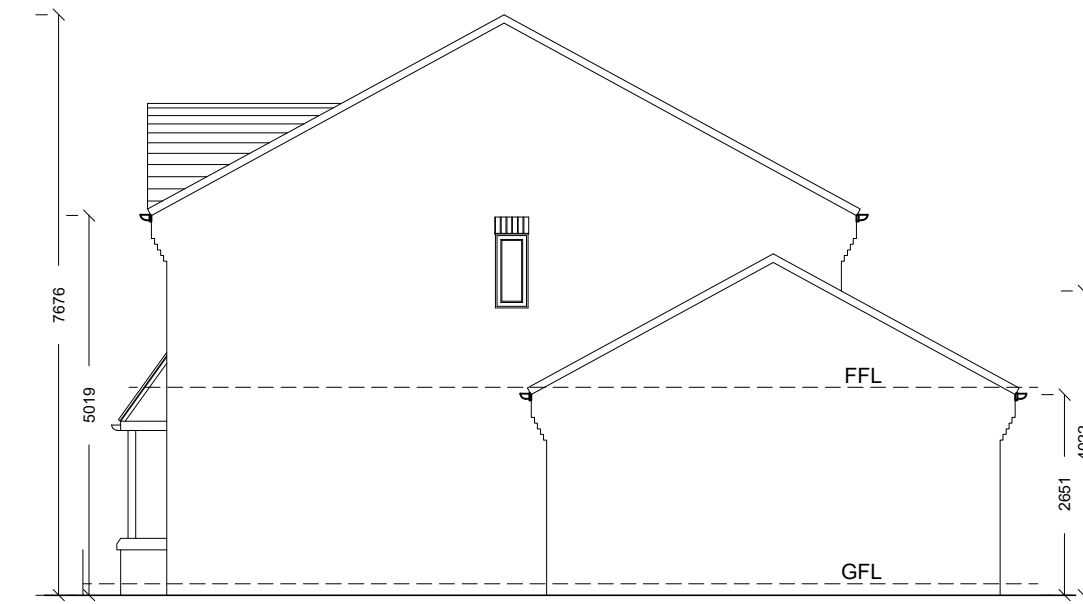



Existing Easterly Facing Elevation - 1:100

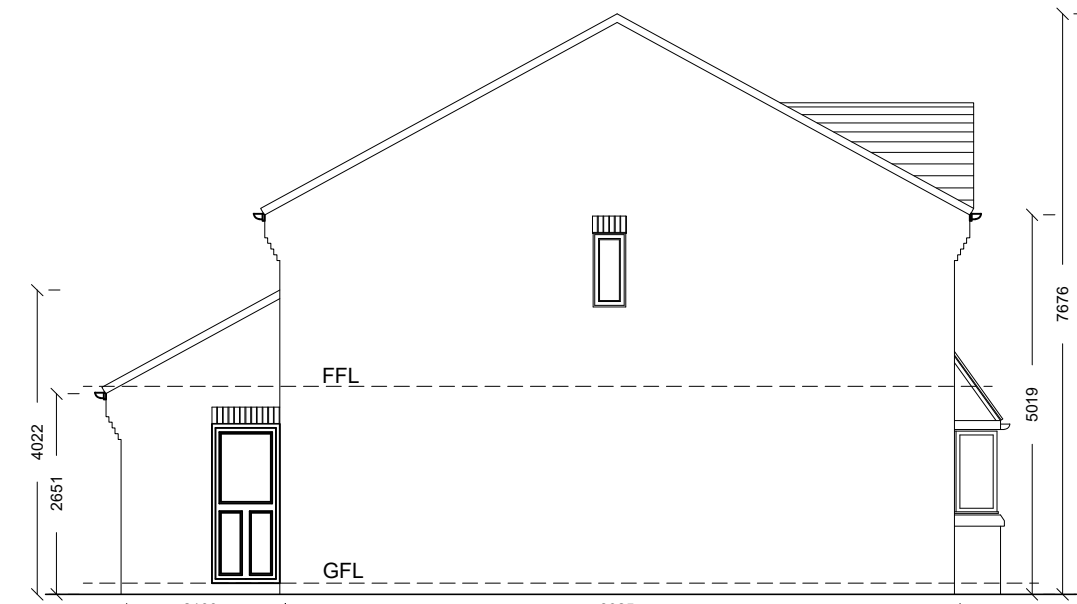


Existing Westerly Facing Elevation - 1:100

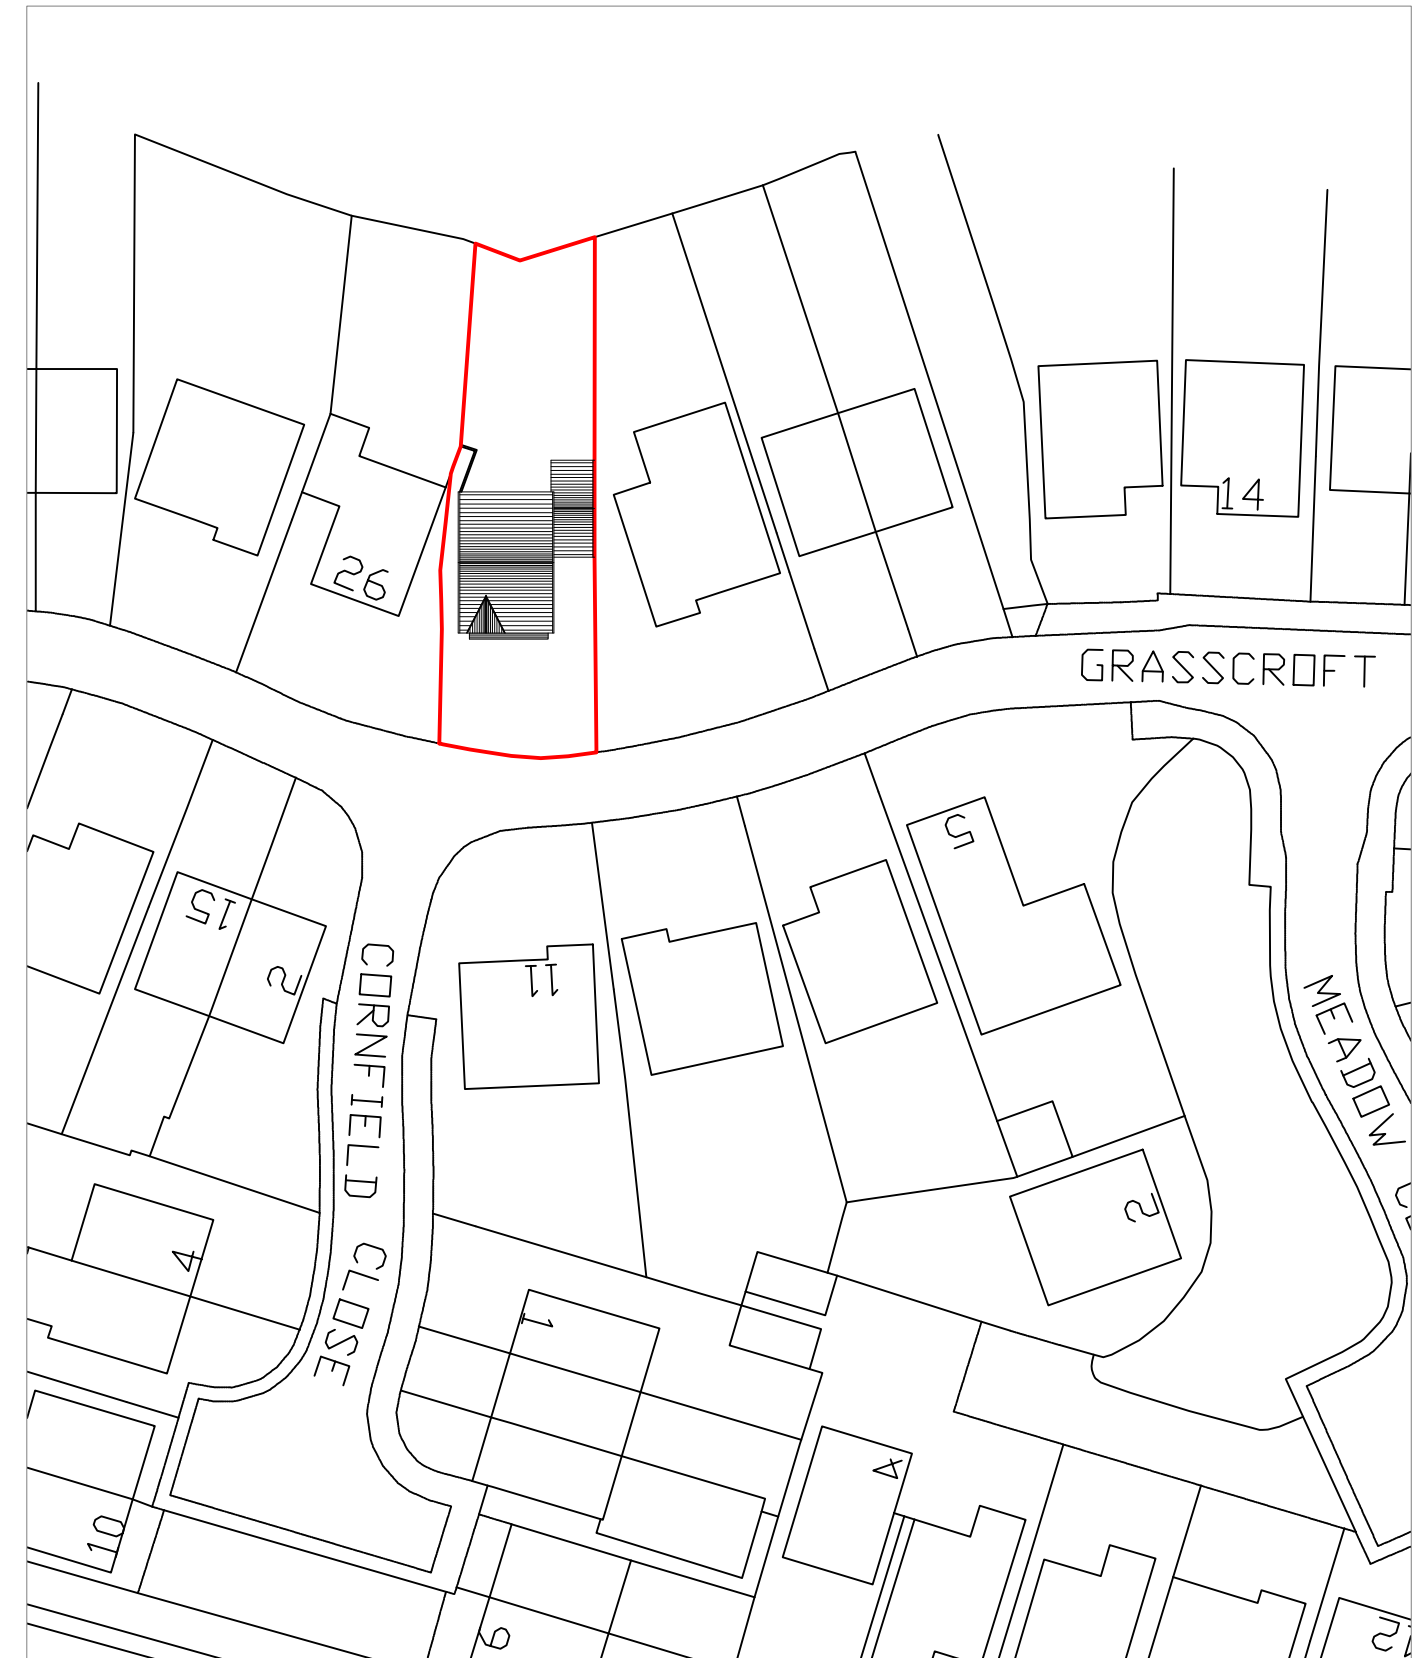


Existing Site Plan - 1:500

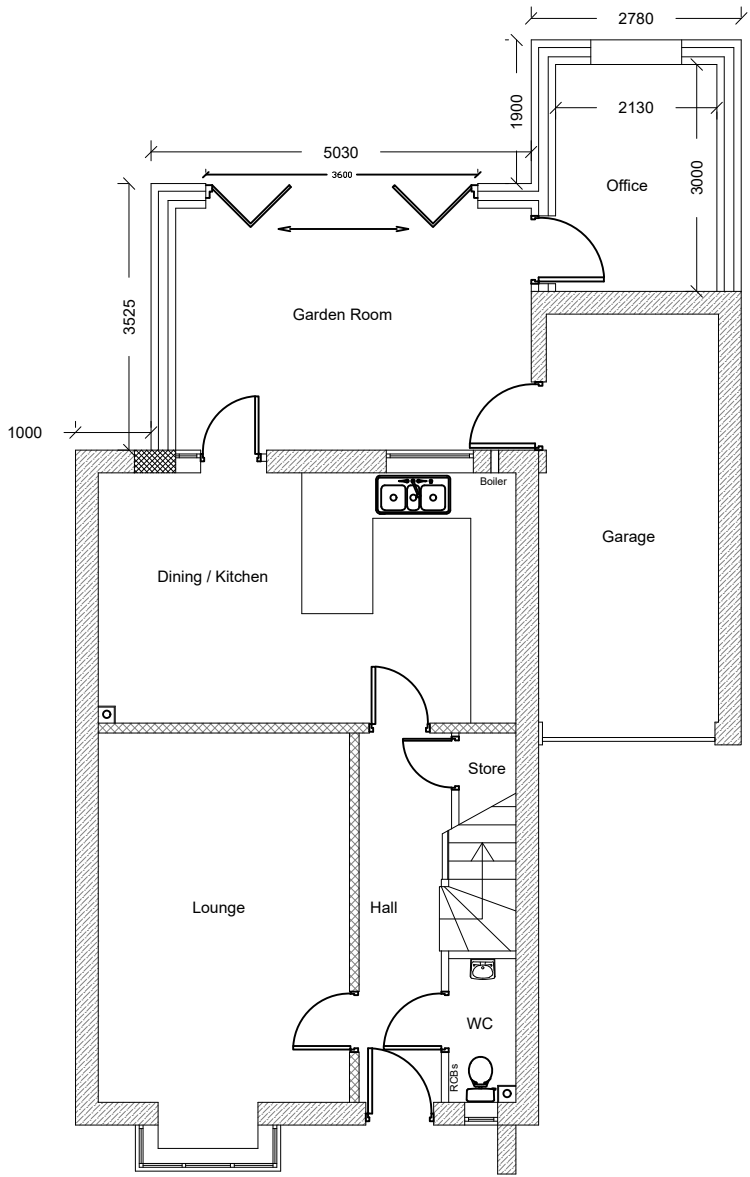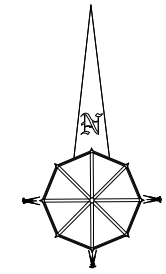

Proposed Ground Floor Plan - 1:100

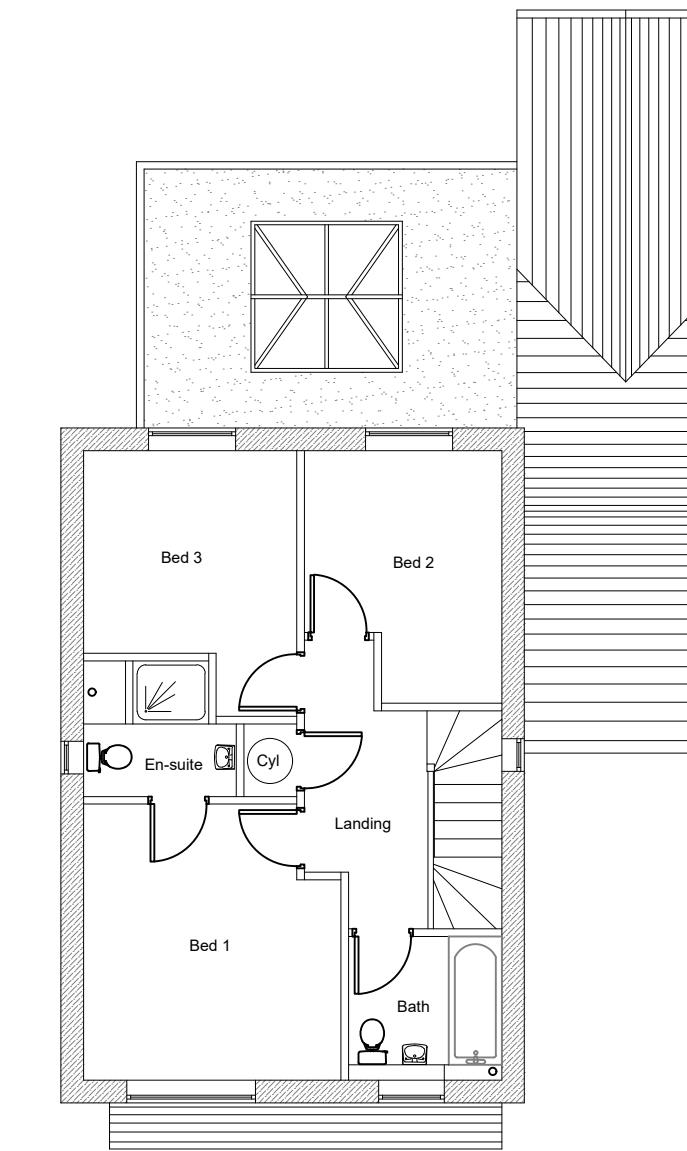

Proposed First Floor Plan - 1:100

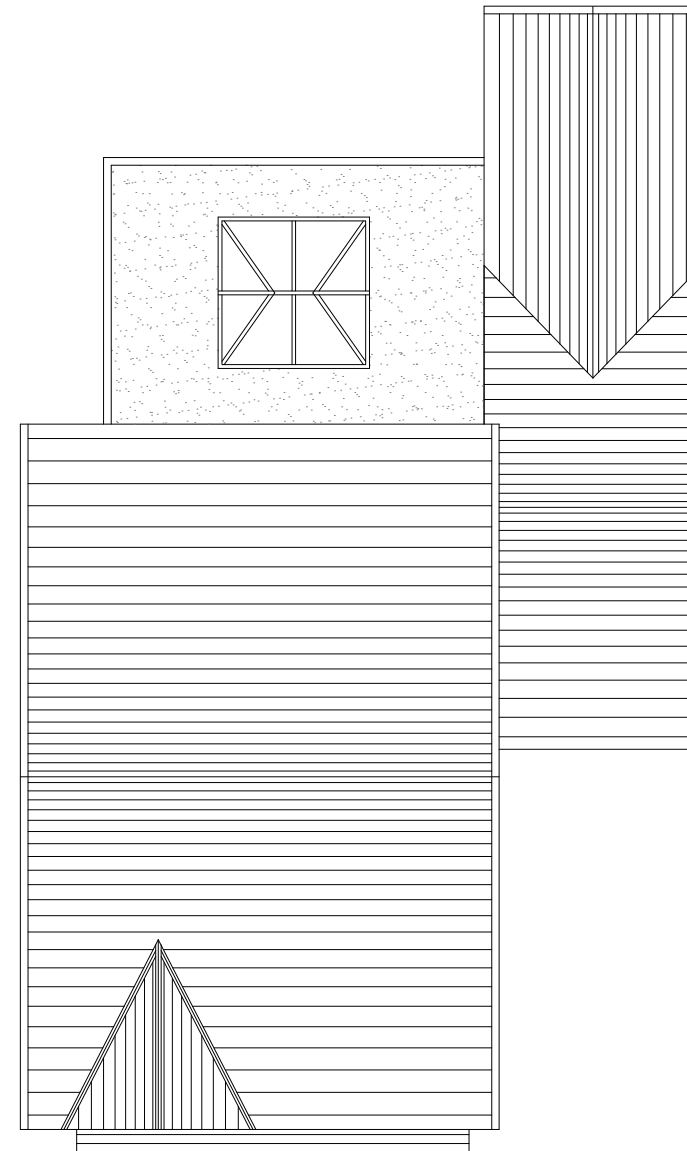


Proposed Roof Plan - 1:100




Proposed Southerly Facing Elevation - 1:100




Proposed Northerly Facing Elevation - 1:100

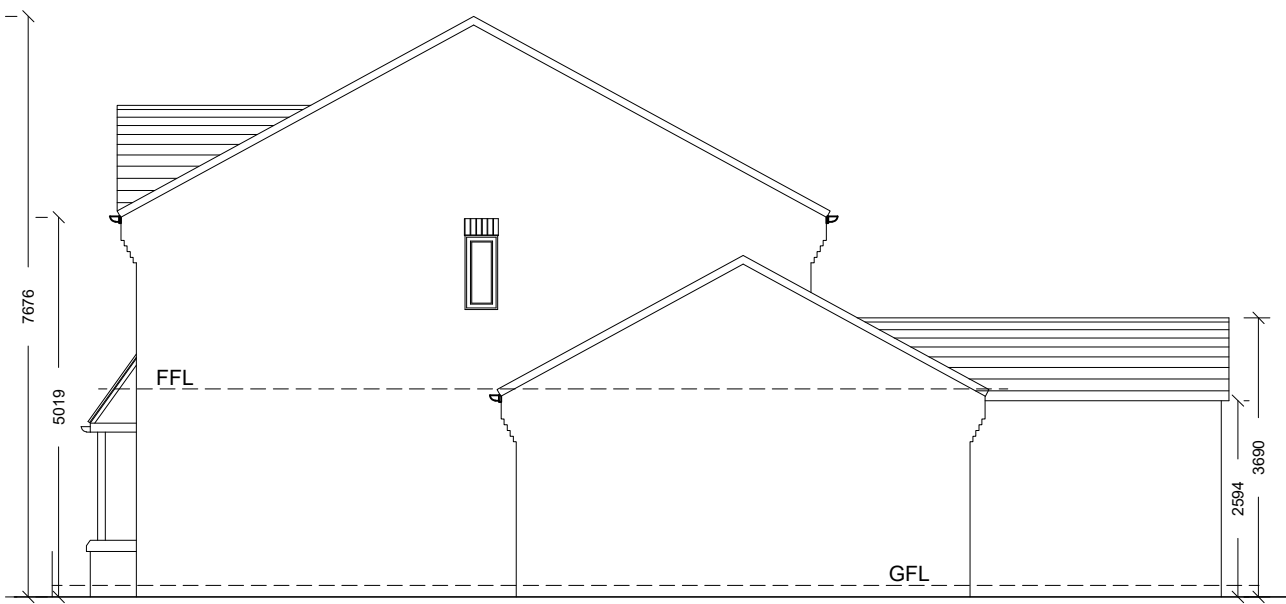

Proposed Easterly Facing Elevation - 1:100

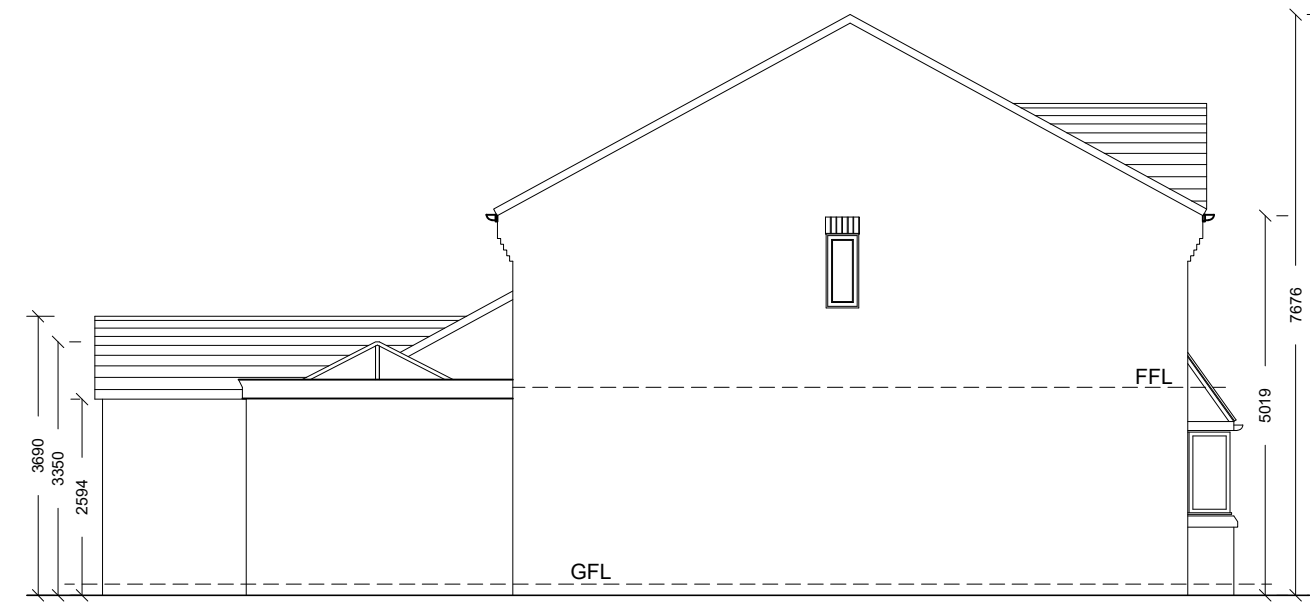

Proposed Westerly Facing Elevation - 1:100

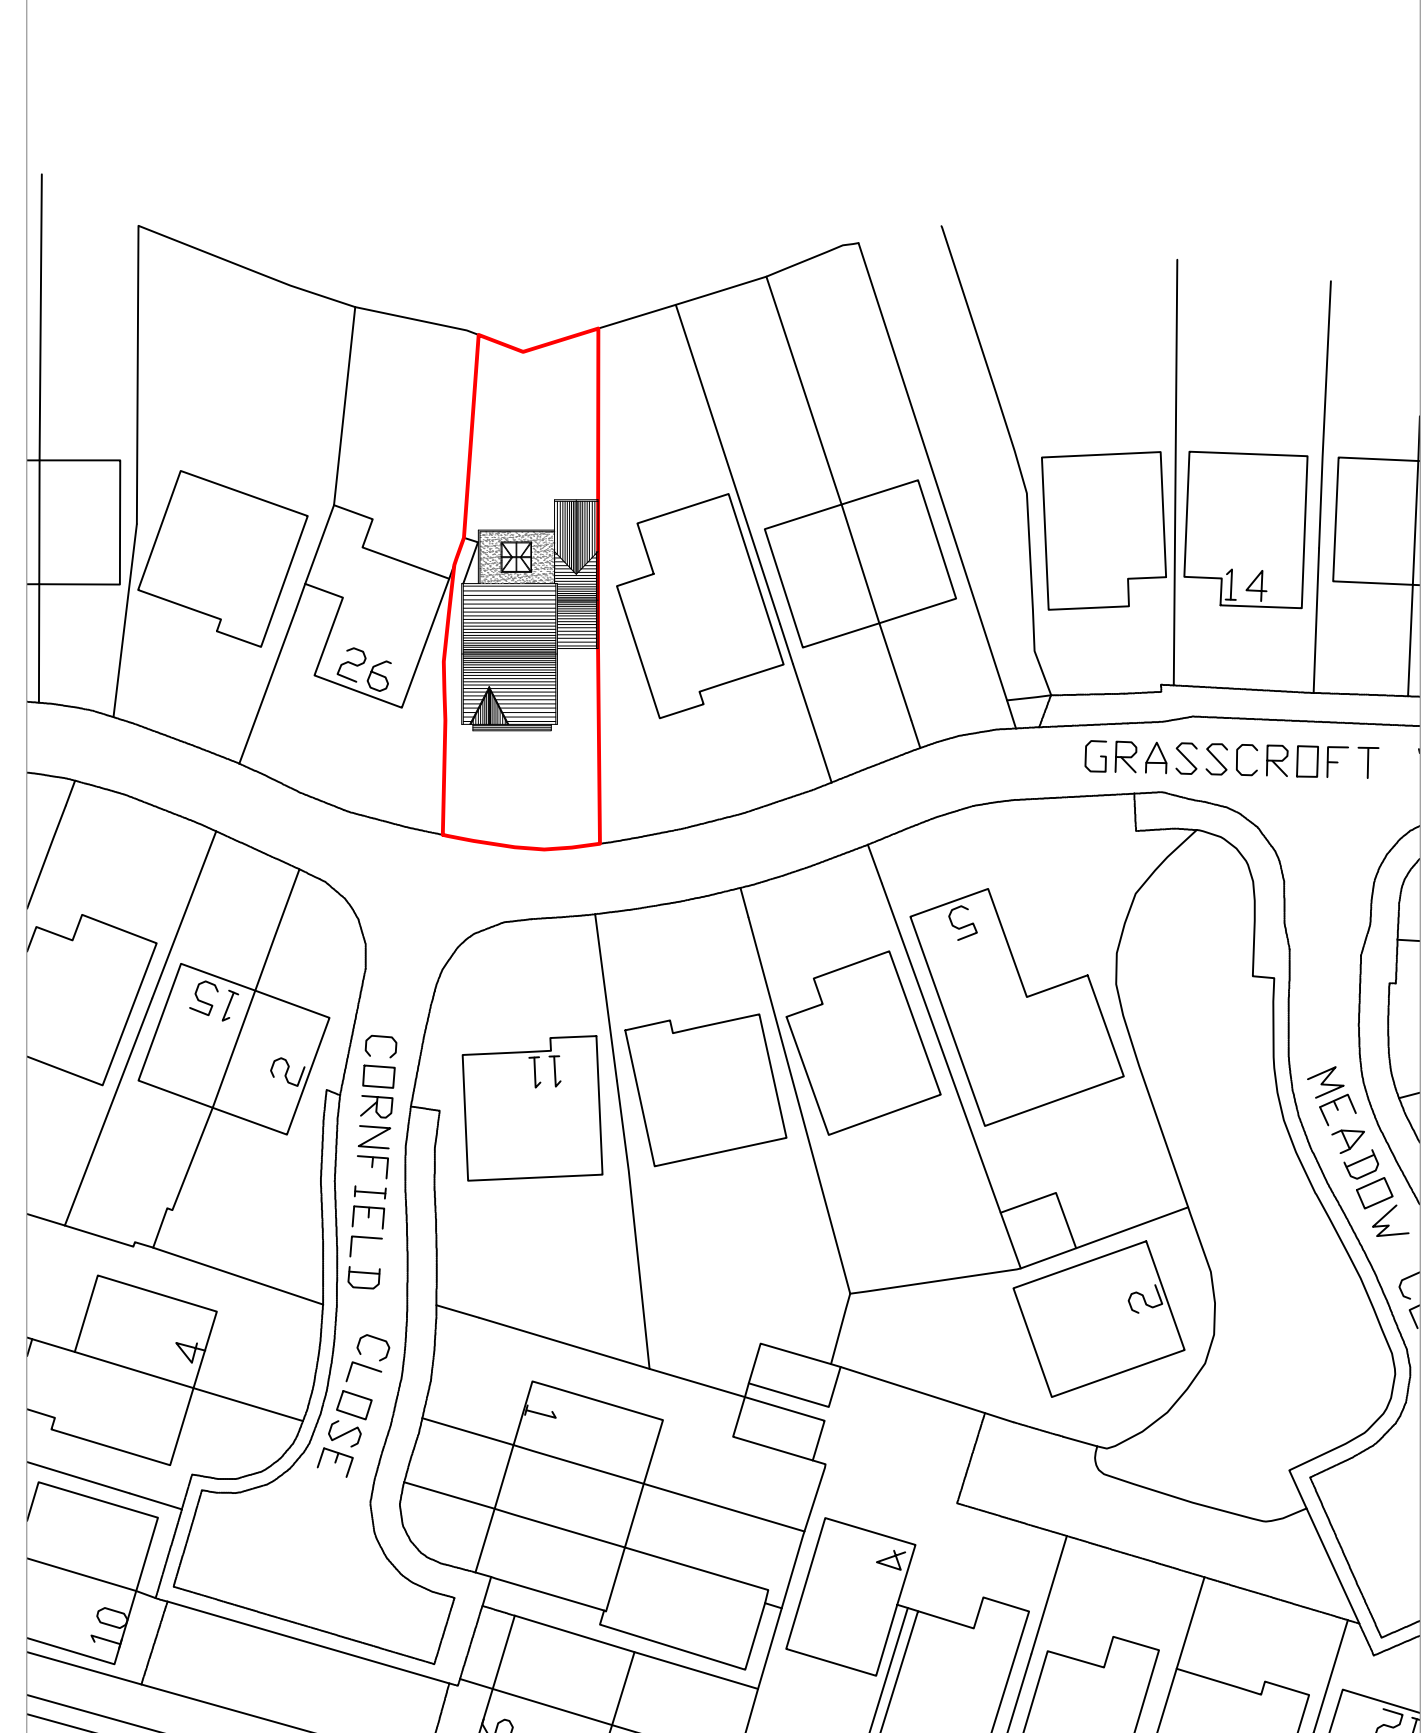

Proposed Site Plan - 1:500

Project: (No:Bur051/001) Planning - Domestic Extension at 24 Grasscroft Way Whalley Clitheroe Lancashire BB7 9XX		Title: Existing and Proposed Plans and Elevations. Existing and Proposed Site Plans.	
Client: Mr C Burton		Drawn: PF	
Date: 12/03/2023		Scale: 1:100 & 1:500 @ A1	
Drawing No: Bur/051/001/01		Amendments:	
		A	

Amendment A - 28.03.2023: Dimensions added to scale plans