


EXISTING SITE PLAN
SCALE 1:200
0 5 10 15m

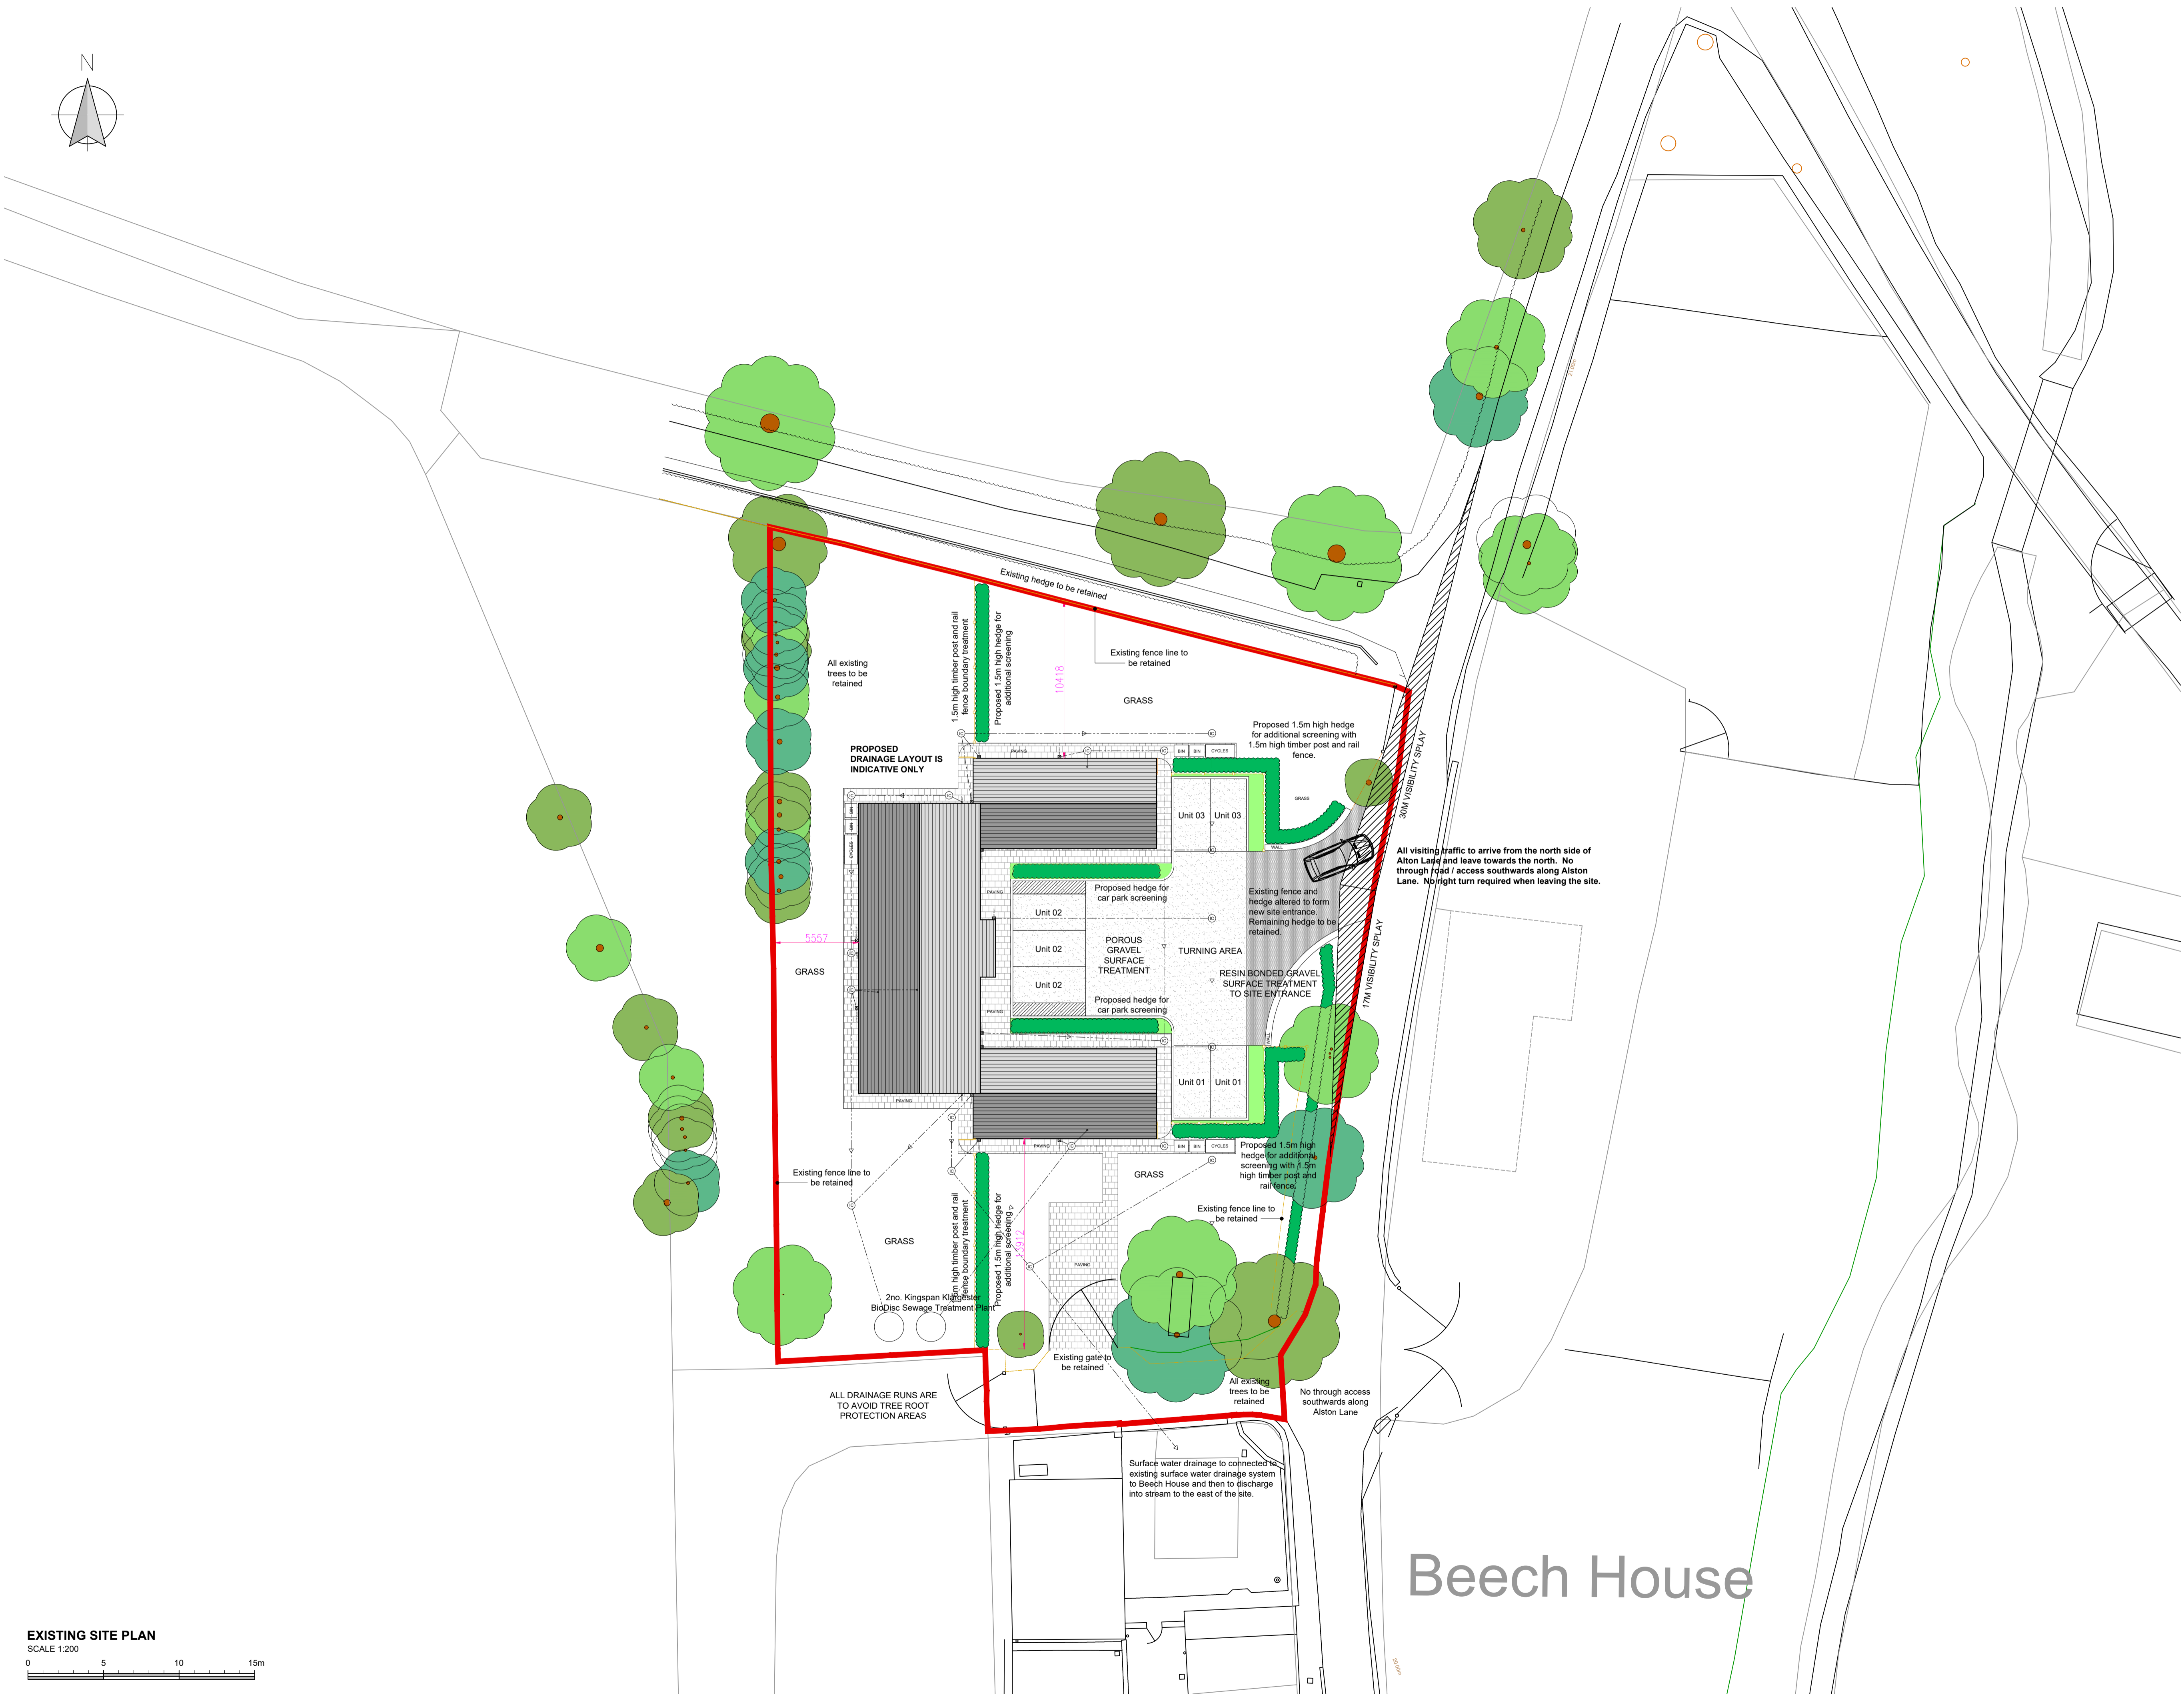

no.	by	chk.	revision	date
Client				
DEWHURST HOLDINGS LTD				
Job Title				
PROPOSED HOLIDAY LETS ON LAND AT BEECH HOUSE ALSTON LONGRIDGE LANCASHIRE				
Drawing Title				
EXISTING SITE PLAN				
FOR PLANNING APPROVAL				
Scale	Date	Drawn		
1:200 @ A1	FEB '23	TDM		