

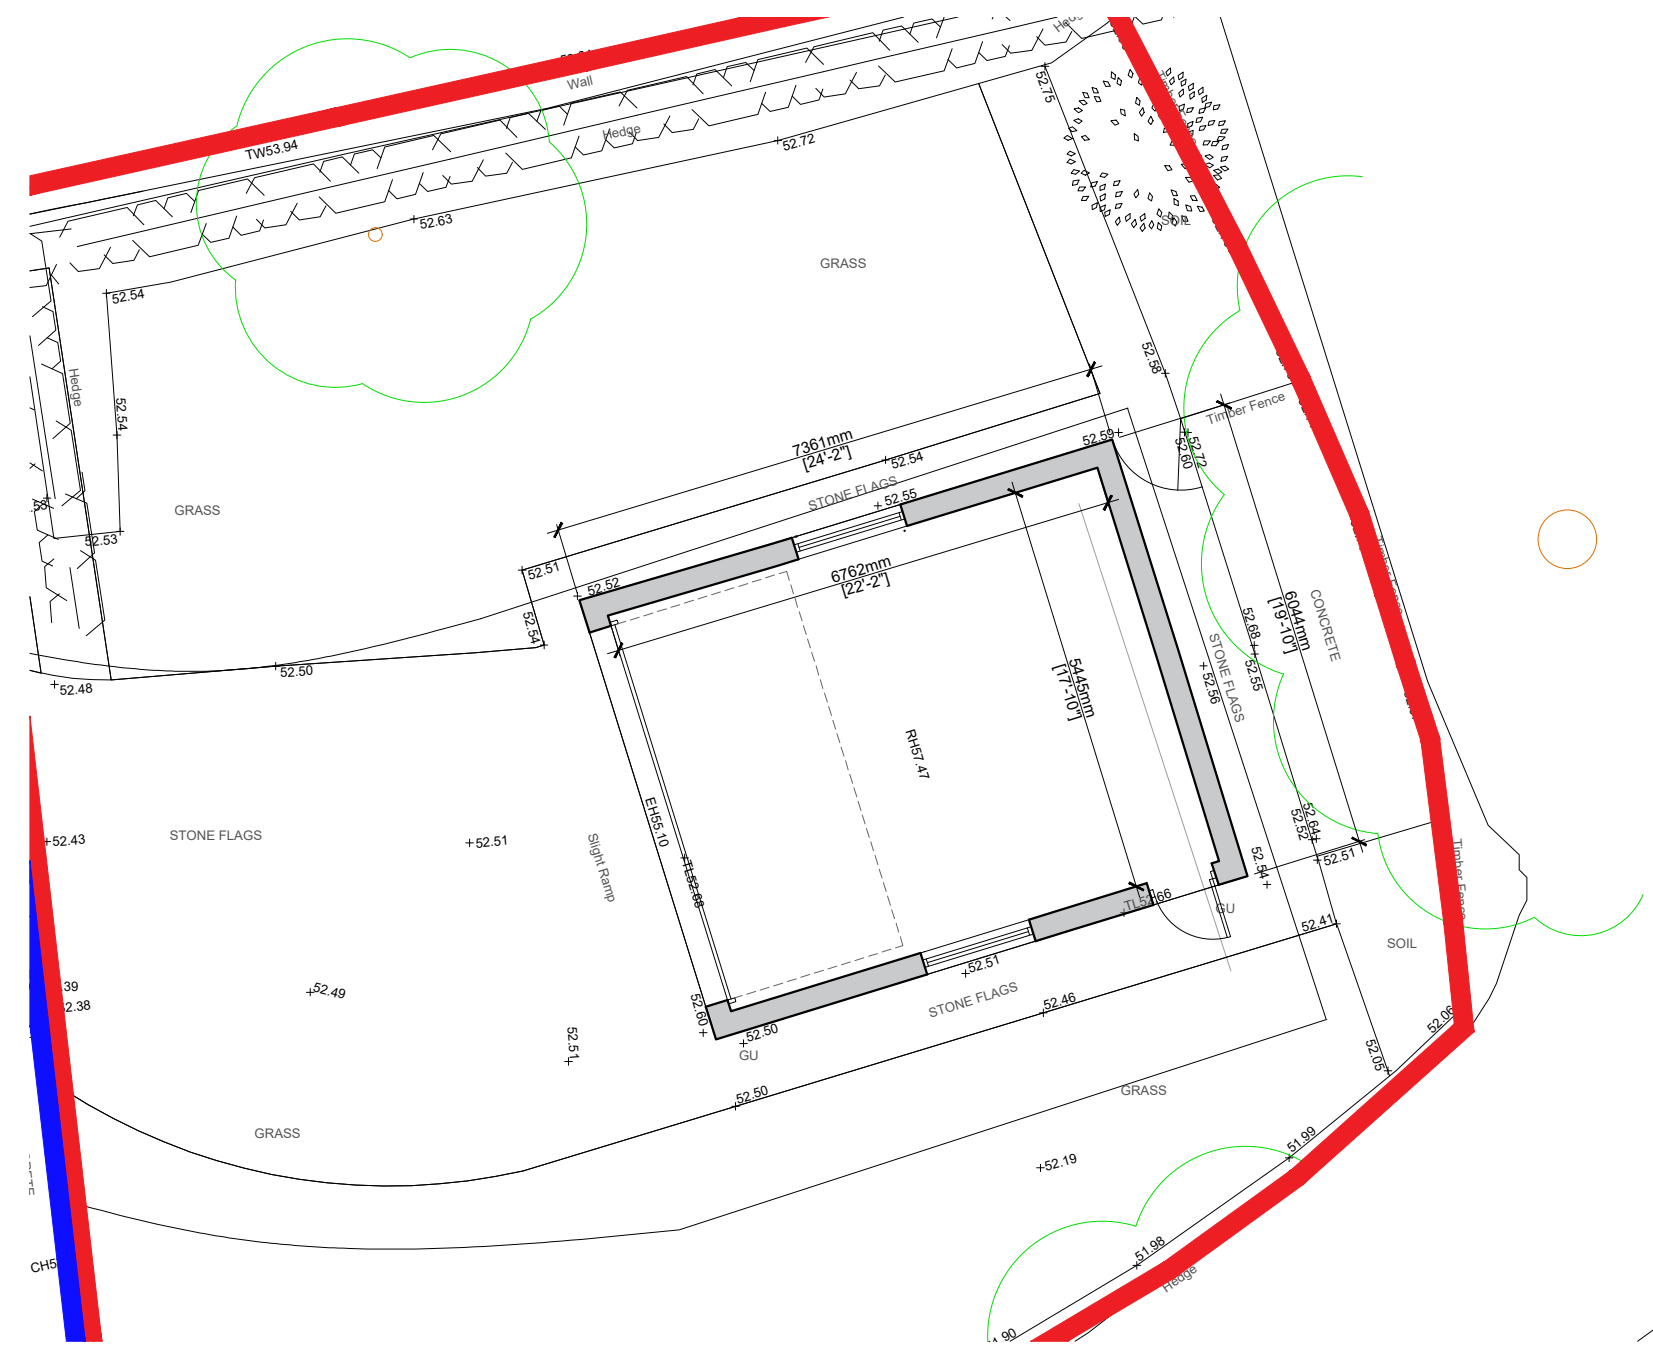


This drawing is to be read in conjunction with all relevant Architect, consultants' and specialists' drawings and specifications. The Architect is to be notified of any discrepancies before proceeding. Do not scale from this drawing. All dimensions and levels are to be checked on site. This drawing is subject to copyright. All work carried out before Planning and Building Permission has been granted is at the contractor/client's risk.


Note: proposed drawing based on OS dwg information. All illustrated dimensions are approximate and all site dimensions are to be checked on site and subject to site survey.

 


Existing Ground Floor Site Plan Scale 1:100

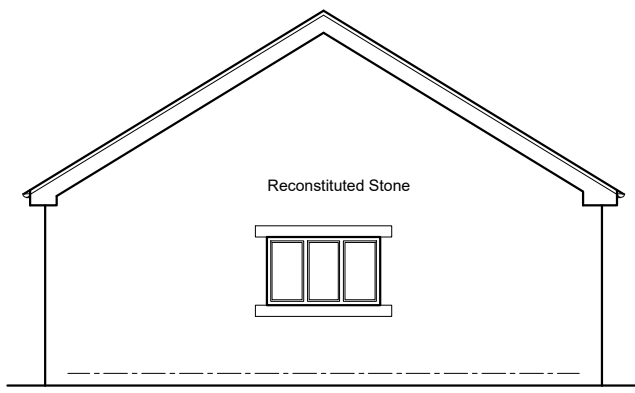


Existing North Facing Elevation Scale 1:100

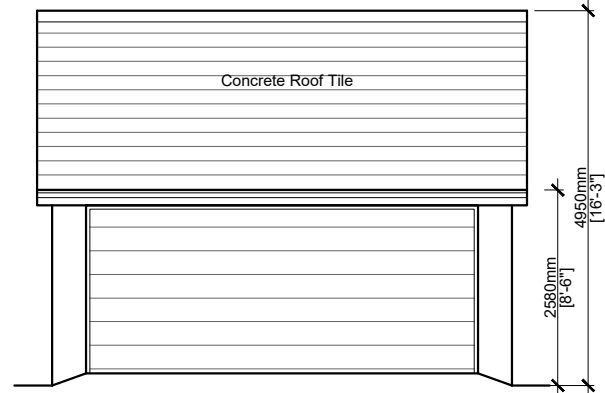

Existing West Facing Elevation Scale 1:100

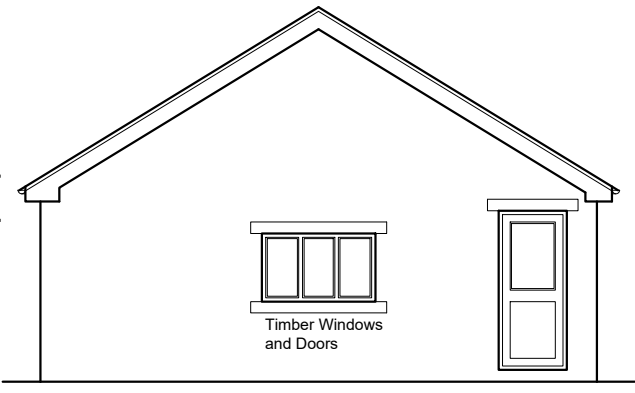

Existing South Facing Elevation Scale 1:100

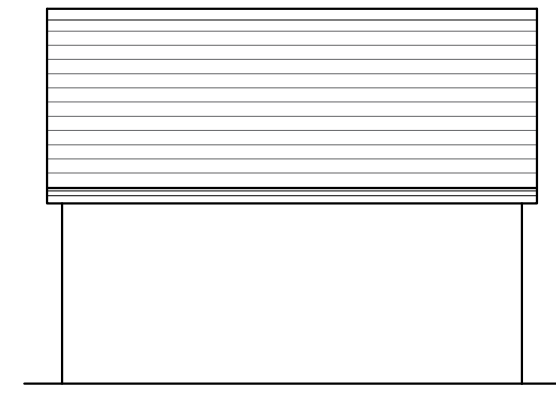

Existing East Facing Elevation Scale 1:100

Client
Mr P Bradley

Job Title
Proposed New Dwelling at
8 Brookes Lane,
Whalley

Drawing Title
Existing Garage Floor Plans and Elevations

Scale 1:100 @ A3	Date April 2023	Drawn BT
---------------------	--------------------	-------------

spa
SUNDERLAND PEACOCK ARCHITECTS
SUNDERLAND PEACOCK & ASSOCIATES LTD.
HAZELMERE, PIVILICO ROAD, CLITHEROE
LANCASHIRE, BB7 2AG
T 01200 423178 F 01200 427328
E info@sunderlandpeacock.com
www.sunderlandpeacock.com

6194 -E02 REV -