



MATERIALS  
timber structure  
sedum roof  
aluminium windows  
lime render or timber clad finish



NOTE  
pods are pre fabricated and can be raised up or placed directly onto landscape

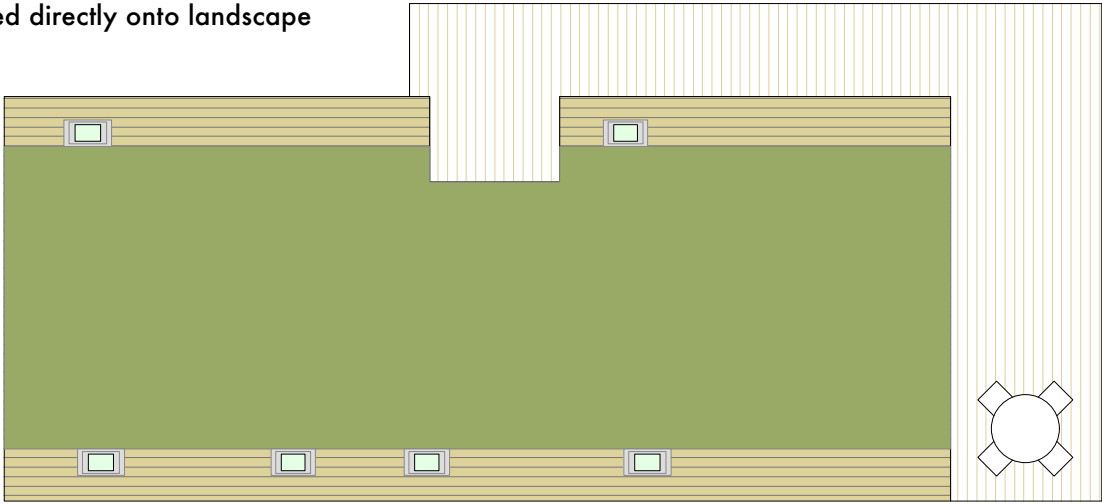


roof plan - 2 bed  
Scale: 1:100

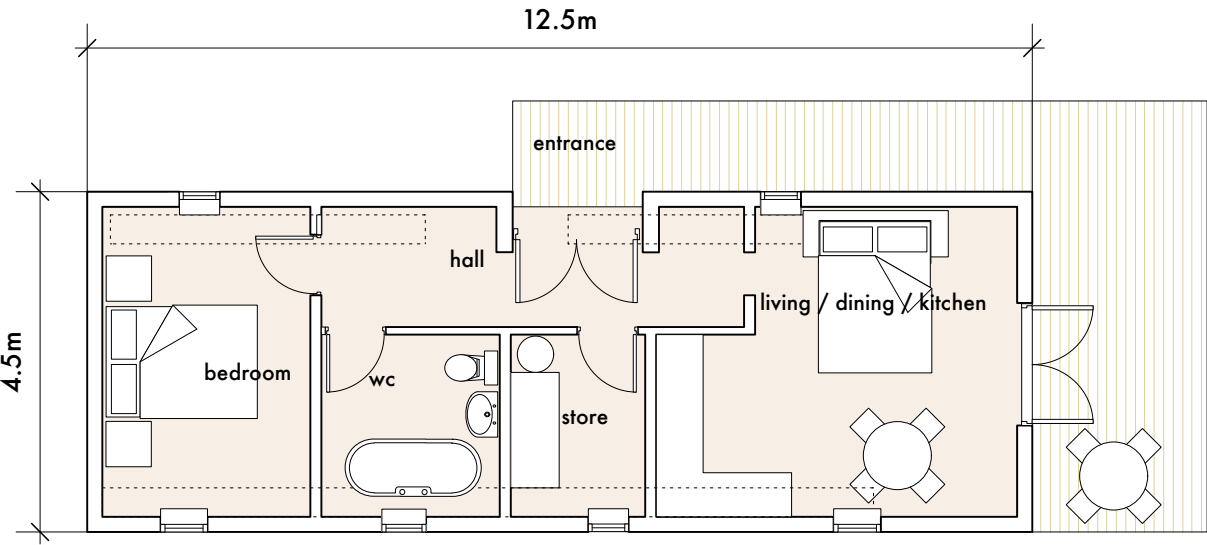


floor plan - 2 bed  
Scale: 1:100

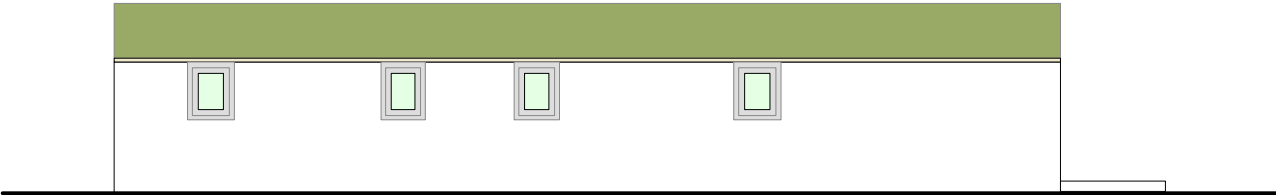 


rear elevation  
Scale: 1:100

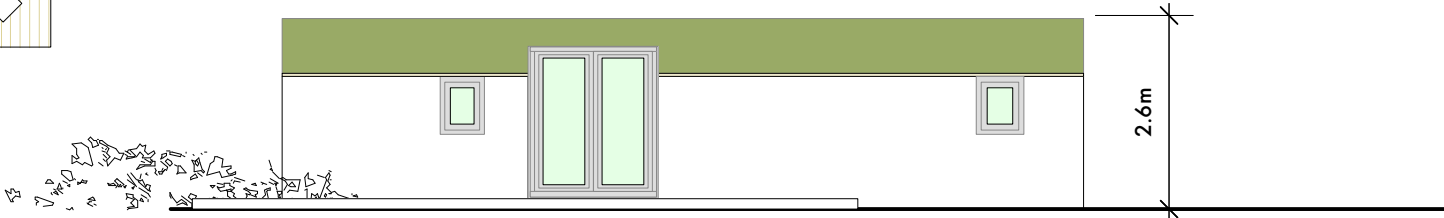

entrance elevation  
Scale: 1:100

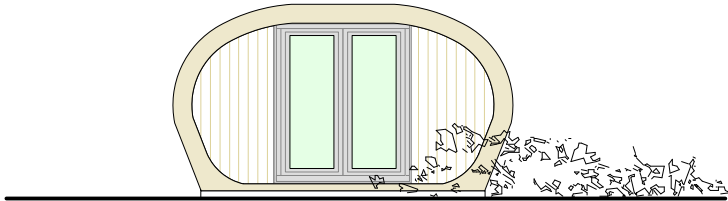

glazed gable  
Scale: 1:100

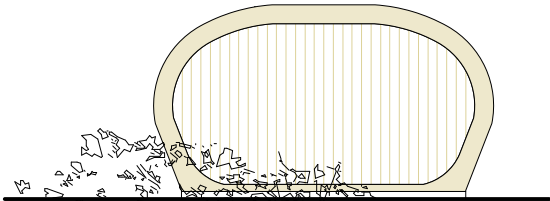

rear gable  
Scale: 1:100

Stanton Andrews do not accept liability for any loss or degradation of information held in the drawing resulting from the translation from the original file format to any other file format or from the recipients reading of it in any other programme or an earlier version of the programme. Stanton Andrews accepts no liability for use of this drawing by parties other than the party for whom it was prepared or for purposes other than those for which it was prepared.

DWG issues - when this drawing is issued in DWG format it is an uncontrolled version and is provided to enable the recipient to prepare its own documents/drawings for which it is solely responsible. It is based on background information current at the time of issue. Stanton Andrews accepts no liability for any alterations to, additions to or discrepancies arising out of changes to such background information which occur after it has been issued by Stanton Andrews.

This drawing must be printed in colour, if this text is not RED the drawing must be reprinted.

Do not scale, use figured dimensions only. All dimensions to be checked on site. This drawing should be printed and read at the original size, as stated in title block. Stanton Andrews accept no responsibility for errors that occur as a result of reviewing this drawing at any other size. Stanton Andrews to be notified of any discrepancies before proceeding.

Drawing is to be read in conjunction with all relevant consultants and specialists drawings. 'As existing' drawings based on information provided by others - no measured survey of the property has been undertaken by the architect.

This drawing is subject to copyright.

revision	date	note
A	mar 23	section 73 application

**SA** **stanton andrews**  
**architects**

44 york street clitheroe BB7 2DL  
t. 01200 444490 e. mail@stantonandrews.co.uk w. stantonandrews.co.uk

project eaves hall lodges project number 2319

name proposed eco lodge 2 bed

scale 1 to 100 @ A3 date 28.03.23 status planning application



PL.03

revision A