


revision	date	note
A	mar 23	section 73 application

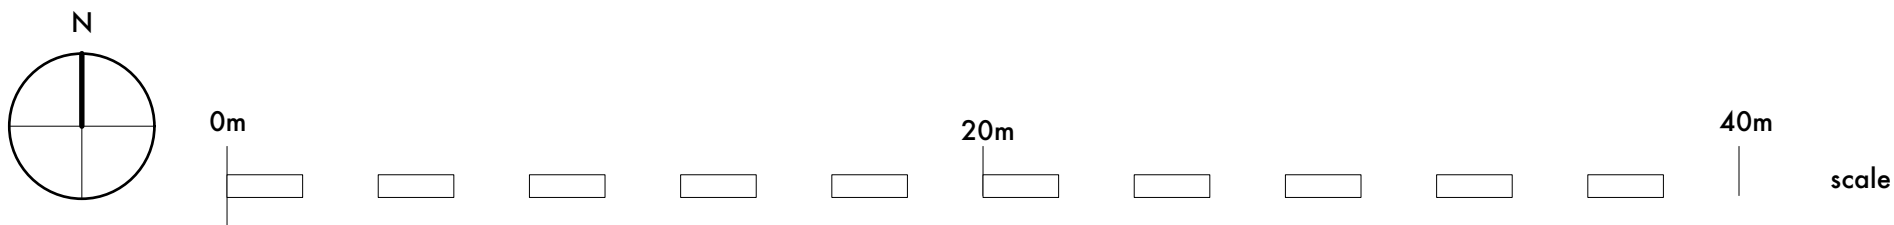


1 Site plan  
Scale: 1:200




Condition 5

Refuse recycling/bin store and cycle storage


Tanalised sawn timber hit and miss fence enclosure consisting of 125x22mm vertical panels, 100x50mm horizontal supports fixed to 100x100mm timber corner posts.

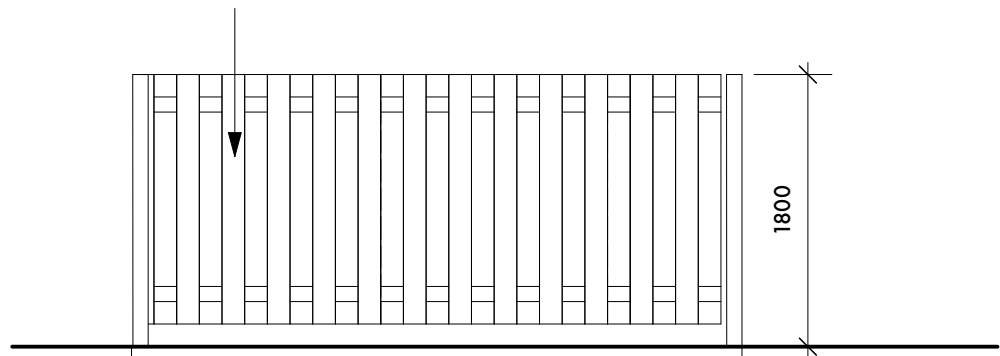


B proposed elevation  
Scale: 1:50

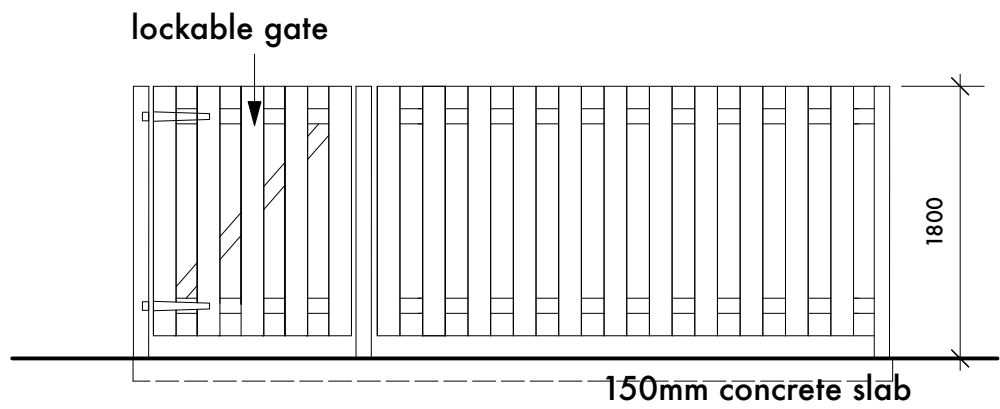

C proposed elevation  
Scale: 1:50

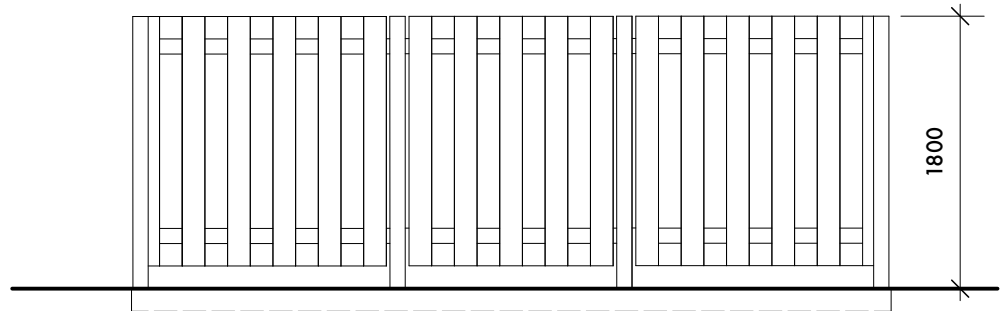

D proposed elevation  
Scale: 1:50

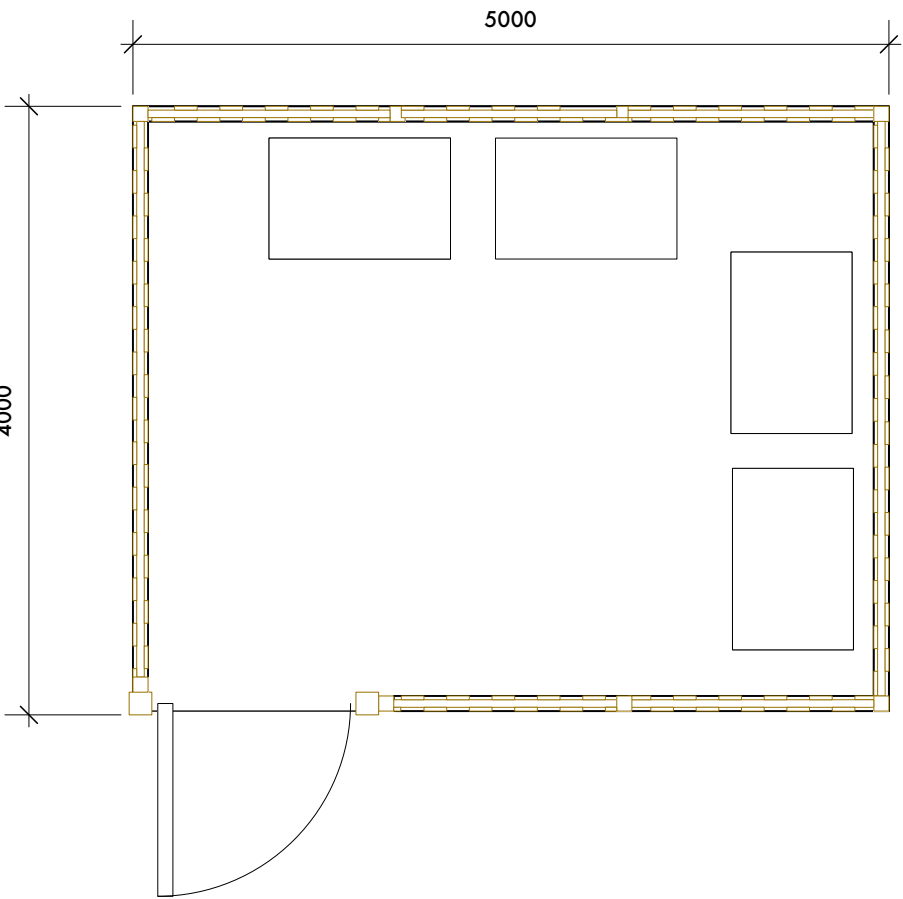

2 proposed plan  
Scale: 1:50

KEY

- grass
- vegetation
- eco lodge decking
- gravel or bark path
- gravel road
- water
- existing tree
- proposed tree
- overhead cable
- hedgerow or other vegetation
- tree root protection area
- proposed surface water drainage
- proposed perforated pipe french drain
- proposed wildflower mix - 'dual purposed wildflower mix LWXP' - supplied by :-

Landlife Wildflowers  
tel. 01285 281902  
info@wildflower.co.uk

incl. Black medick, Meadow Buttercup, Red campion



Cycle store based on 10no Sheffield bike stands

3 Covered cycle stand

SA stanton andrews  
architects

44 york street clitheroe BB7 2DL  
t. 01200 444490 e. mail@stantonandrews.co.uk w. stantonandrews.co.uk

project  
eaves hall lodges

project number  
2319

name  
refuse store and cycle storage

scale  
1 to 500 @ A1

date  
28.03.23

status  
planning application

revision  
A



Chartered Practice

PL.05