



Do not scale. Contractors must check all dimensions on site before preparing production drawings or commencing any work. This drawing and its design is the copyright of LMC Architecture Limited and may not be reproduced in any form whatsoever without their prior express written consent.

Revision	Date	Revision note	Drawn by	Purpose of issue
G	24.03.23	Pear bay at apartment F amended.	LM	Information

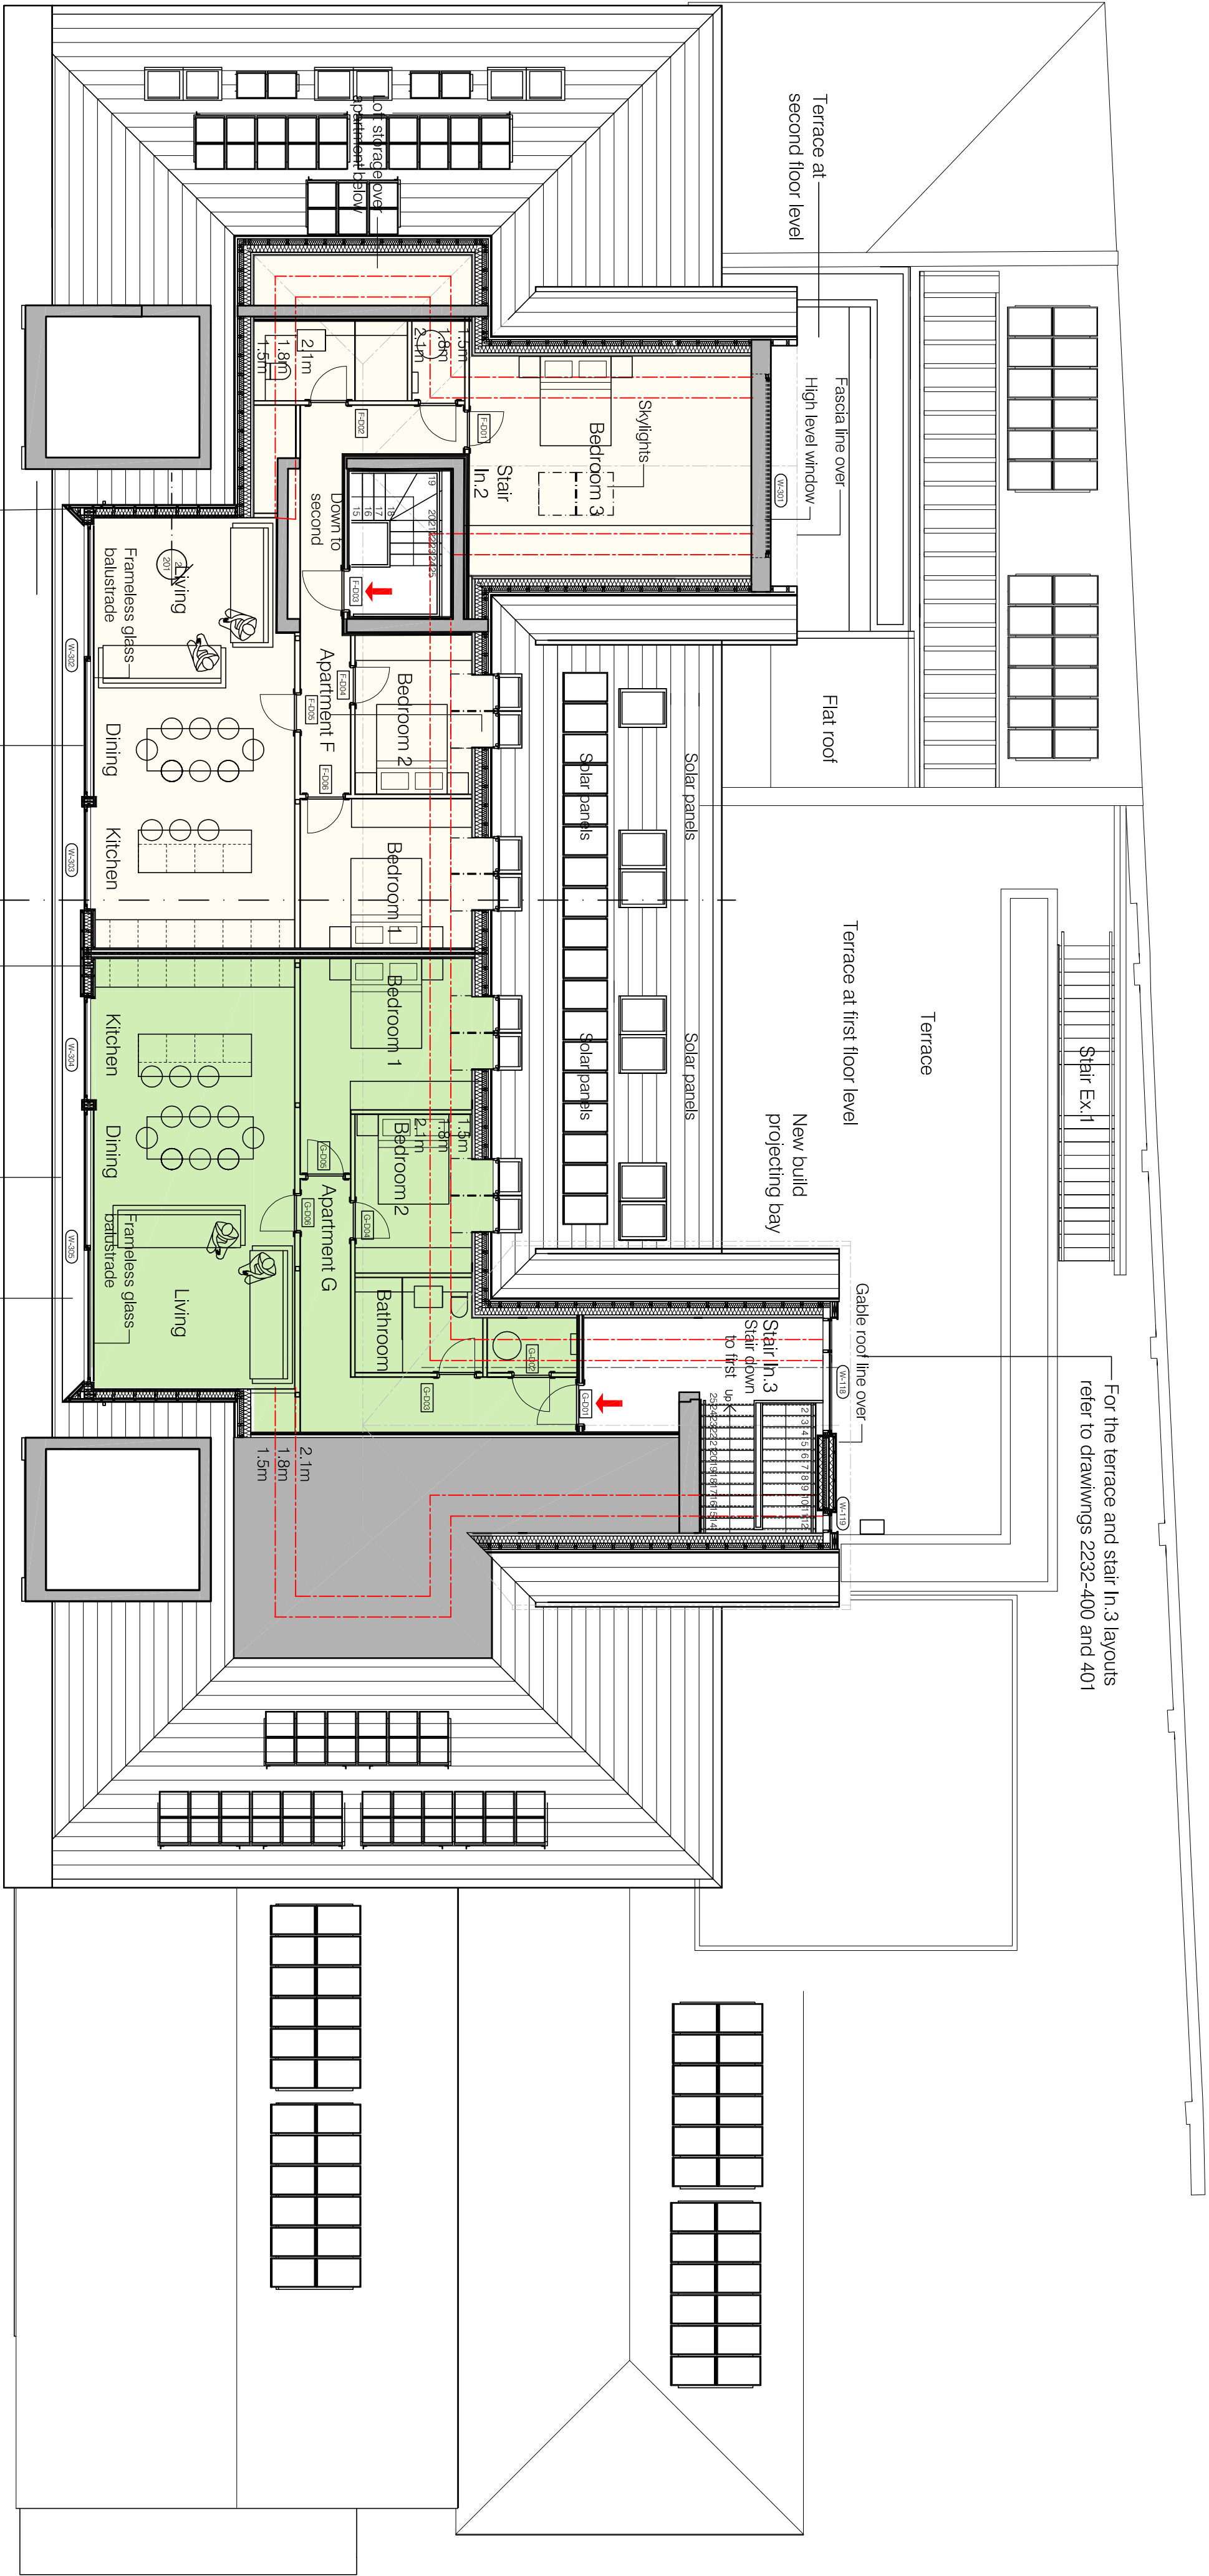

THIRD FLOOR PLAN

- Dark grey zinc lining to splayed surrounds. Standing seam joint detail.
- Powder coated aluminium framed full height sliding windows
- Dark grey zinc lining to splayed surrounds. Standing seam joint detail.
- Parapet
- Splayed zinc cill and head over

 

Drawing title
Proposed third floor plan

Project
Proposed apartments above 1 George Street Whalley

Client
Ronnann Corporation

Scale
1:100 @ A2

Date
06.07.22

LMC Architecture Limited
Architectural design services

4 Doveedale Drive, Ightenhill, Burnley, Lancashire, BB12 8XD
Web : www.lmcarchitecture.co.uk

