



Do not scale. Contractors must check all dimensions on site before preparing production drawings or commencing any work. This drawing and its design is the copyright of LMC Architecture Limited and may not be reproduced in any form whatsoever without their prior express written consent.

Revision	Date	Revision note	Drawn by	Purpose of issue
-	16.03.23	First Issue	LM	Information

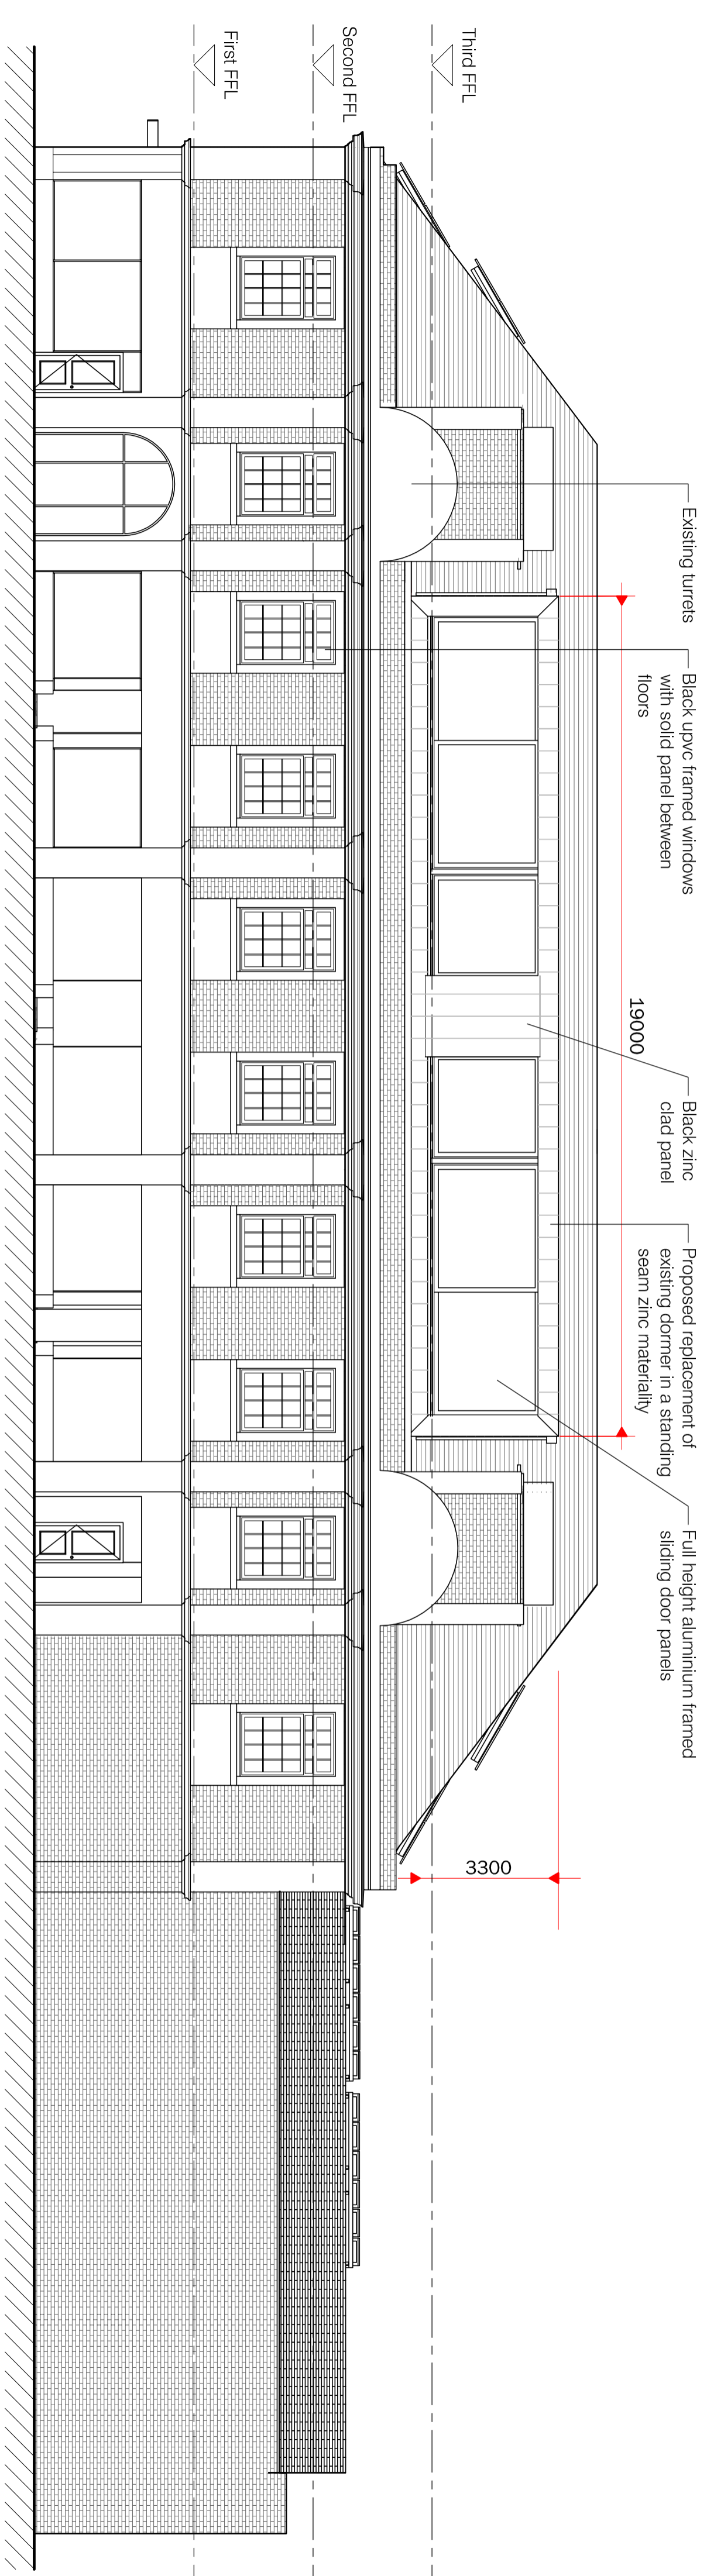

PROPOSED FRONT ELEVATION

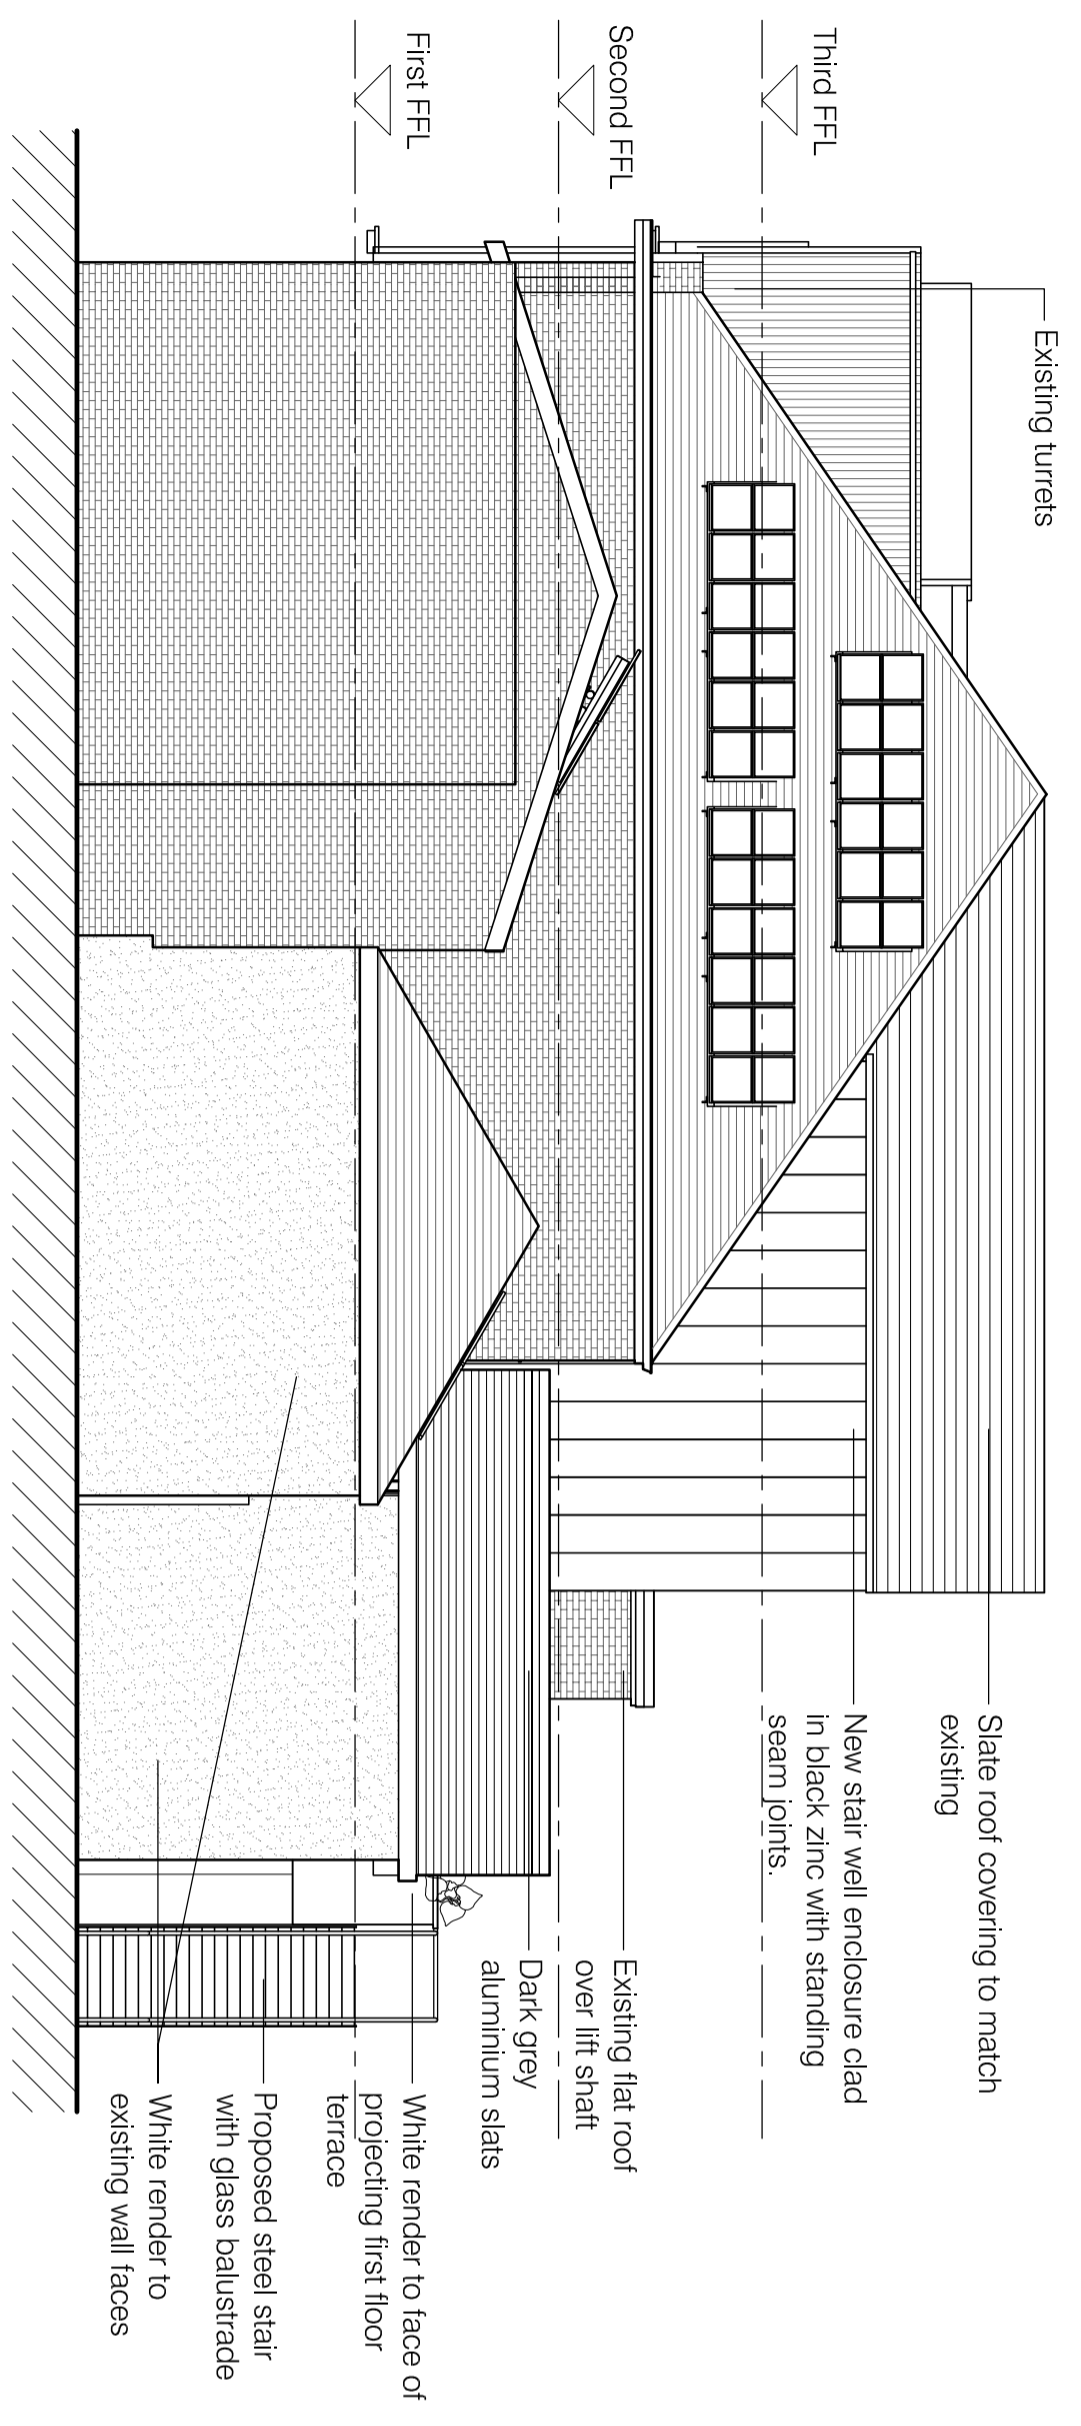

CAR PARK SIDE ELEVATION

Project Proposed apartments above 1 George Street Whalley	Drawing title Proposed front and car park side elevations	Scale 1:100 @ A2
Client Roman Corporation	Drawing number 2232-300	Date 06.07.22
LMC Architecture Limited Architectural design services		4 Dovegate Drive, Ightenhill, Burnley, Lancashire, BB12 8XD Web : www.lmcarchitecture.co.uk