



Existing & Proposed Site/ Block Plan @ 1:200

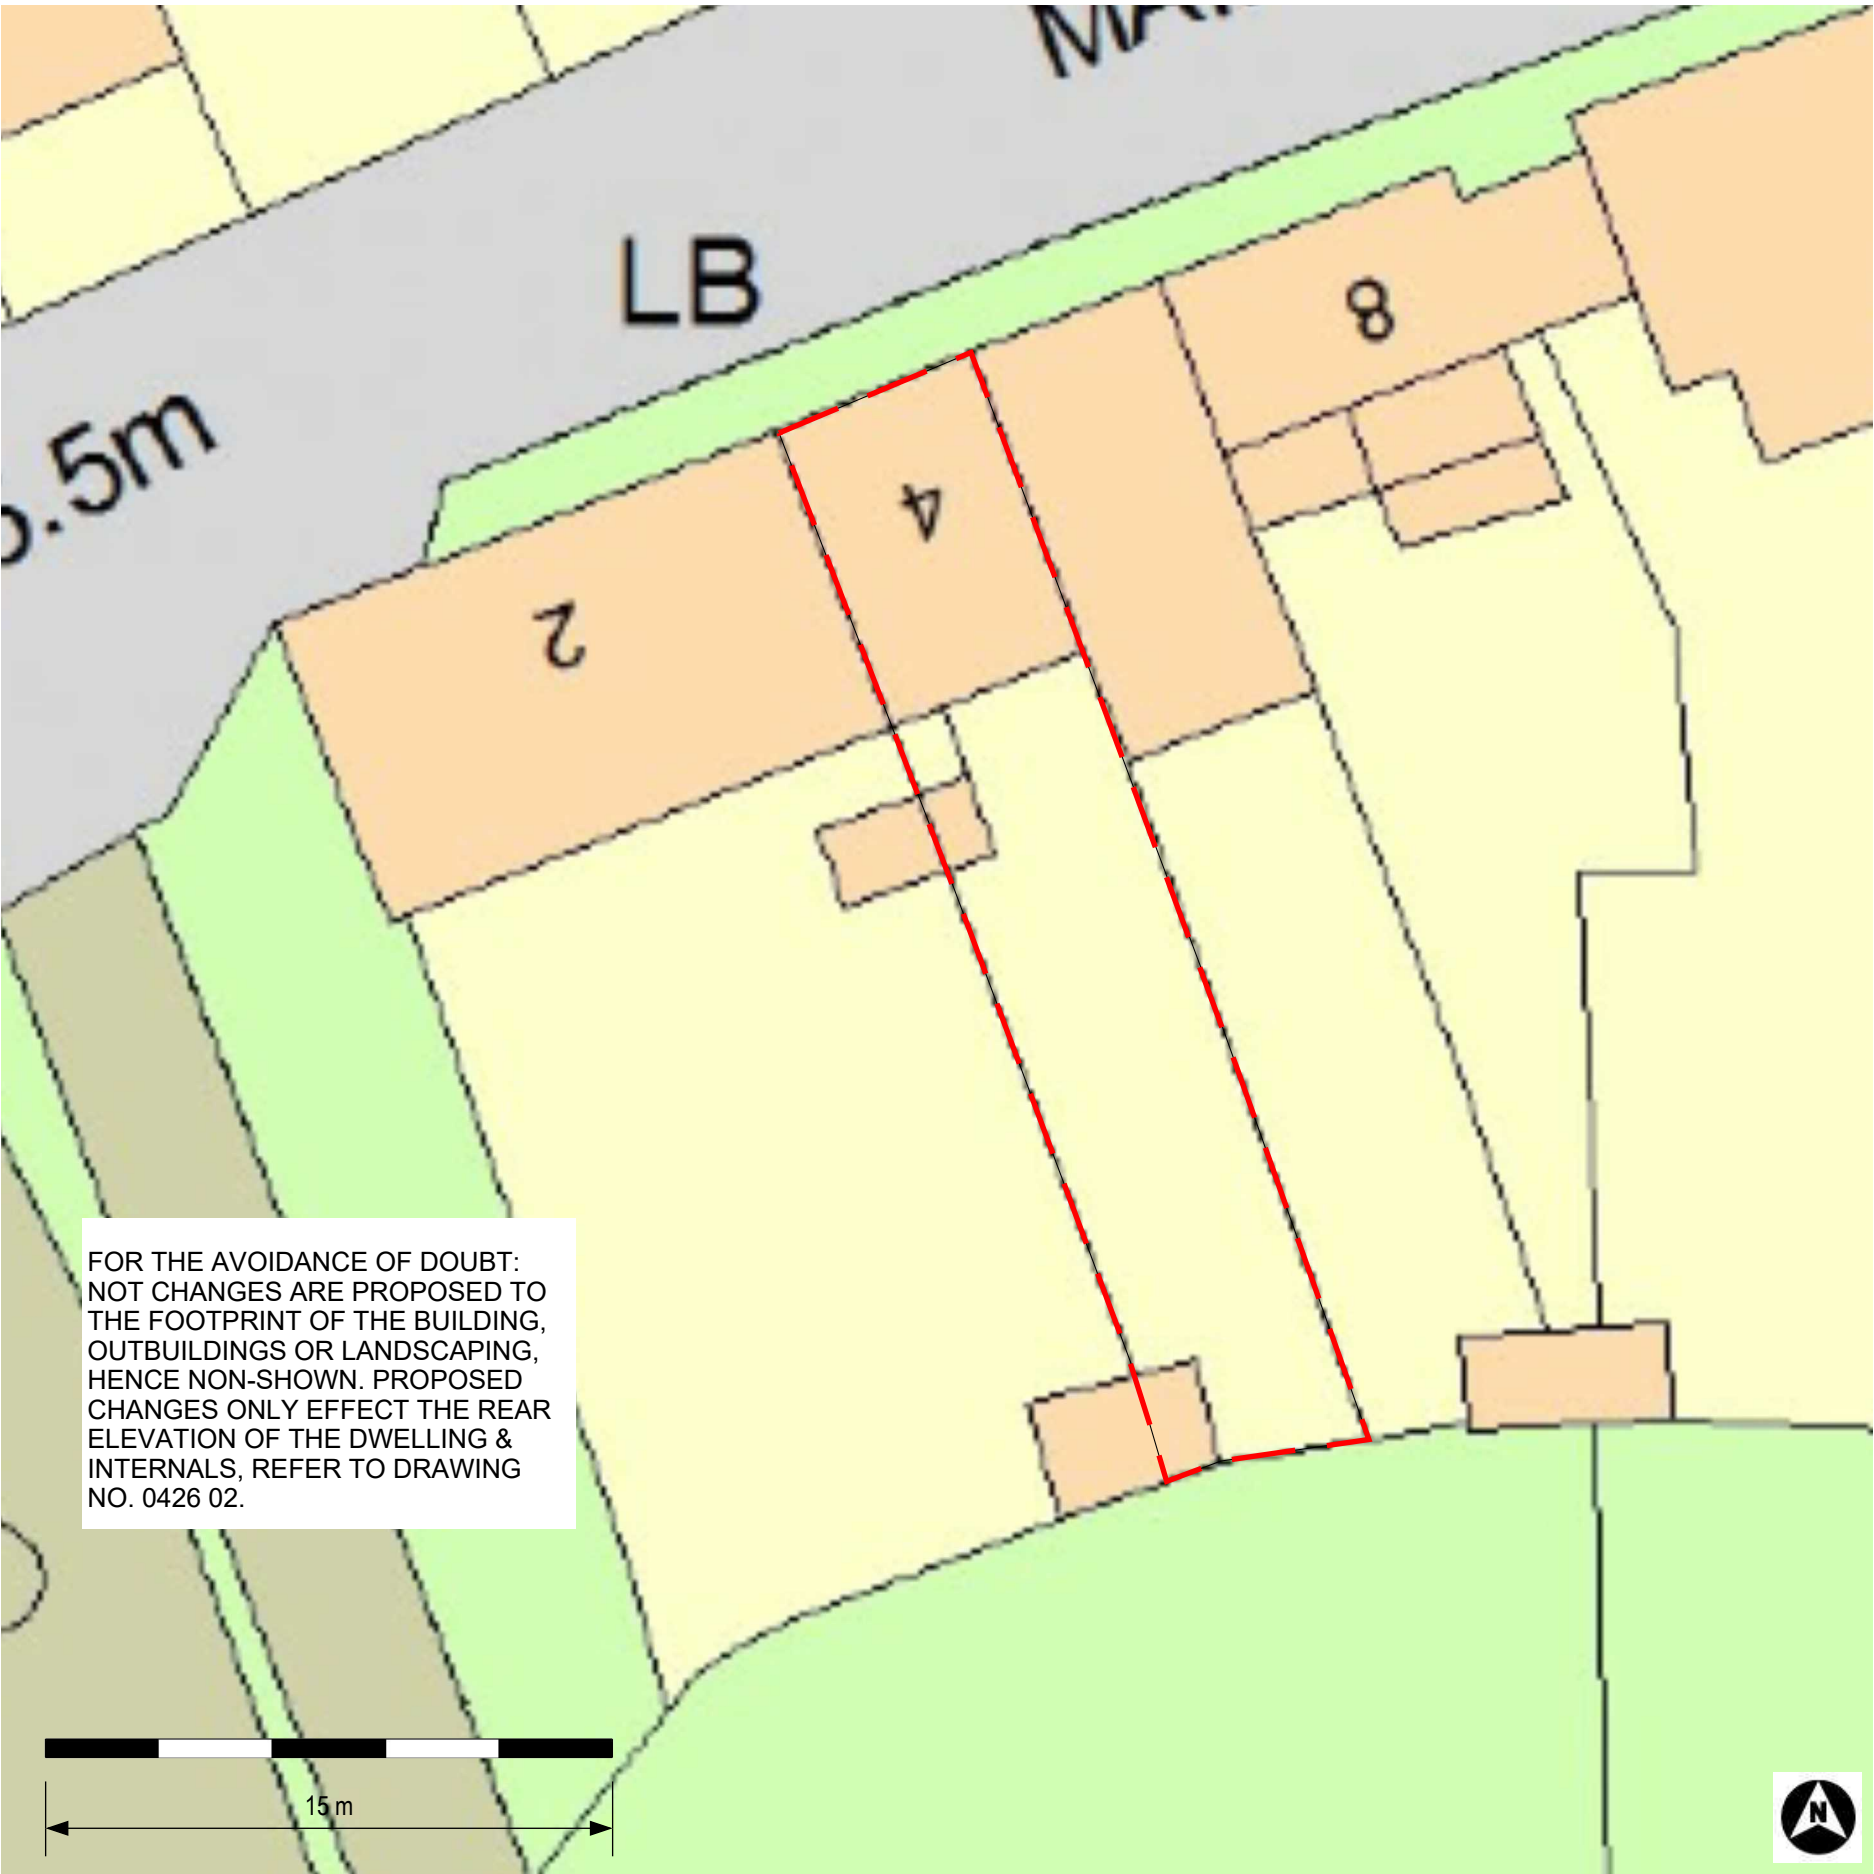

Location Plan @ 1:1250

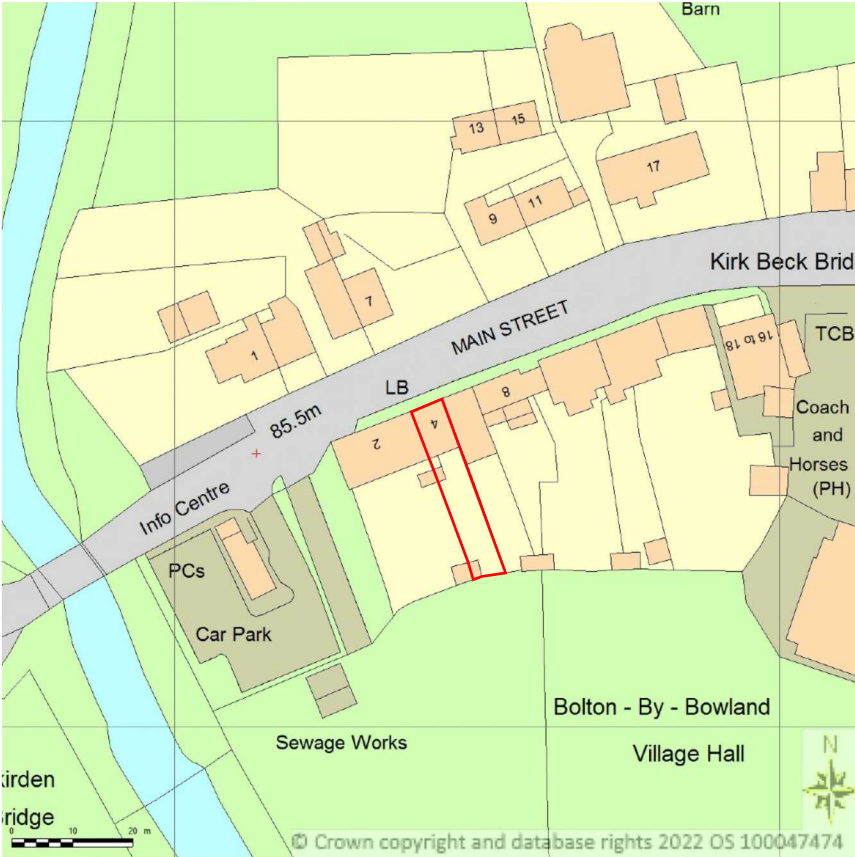

HPD

Heritage Planning Design Ltd

Cringleford, Gawthorpe La, Bingley, BD16 4DE

Title: Location & site plan	
No: 0426 01	Rev: 0
Scale: 1:1250 & 1:200 @ A3	Date: 09/03/2023
Client: Mr J Young	
Site address: Primrose Cottage, 4 Main Street, Bolton by Bowland, BB7 4NW	