

20000


7000

2000

6000

11400

Ground Floor

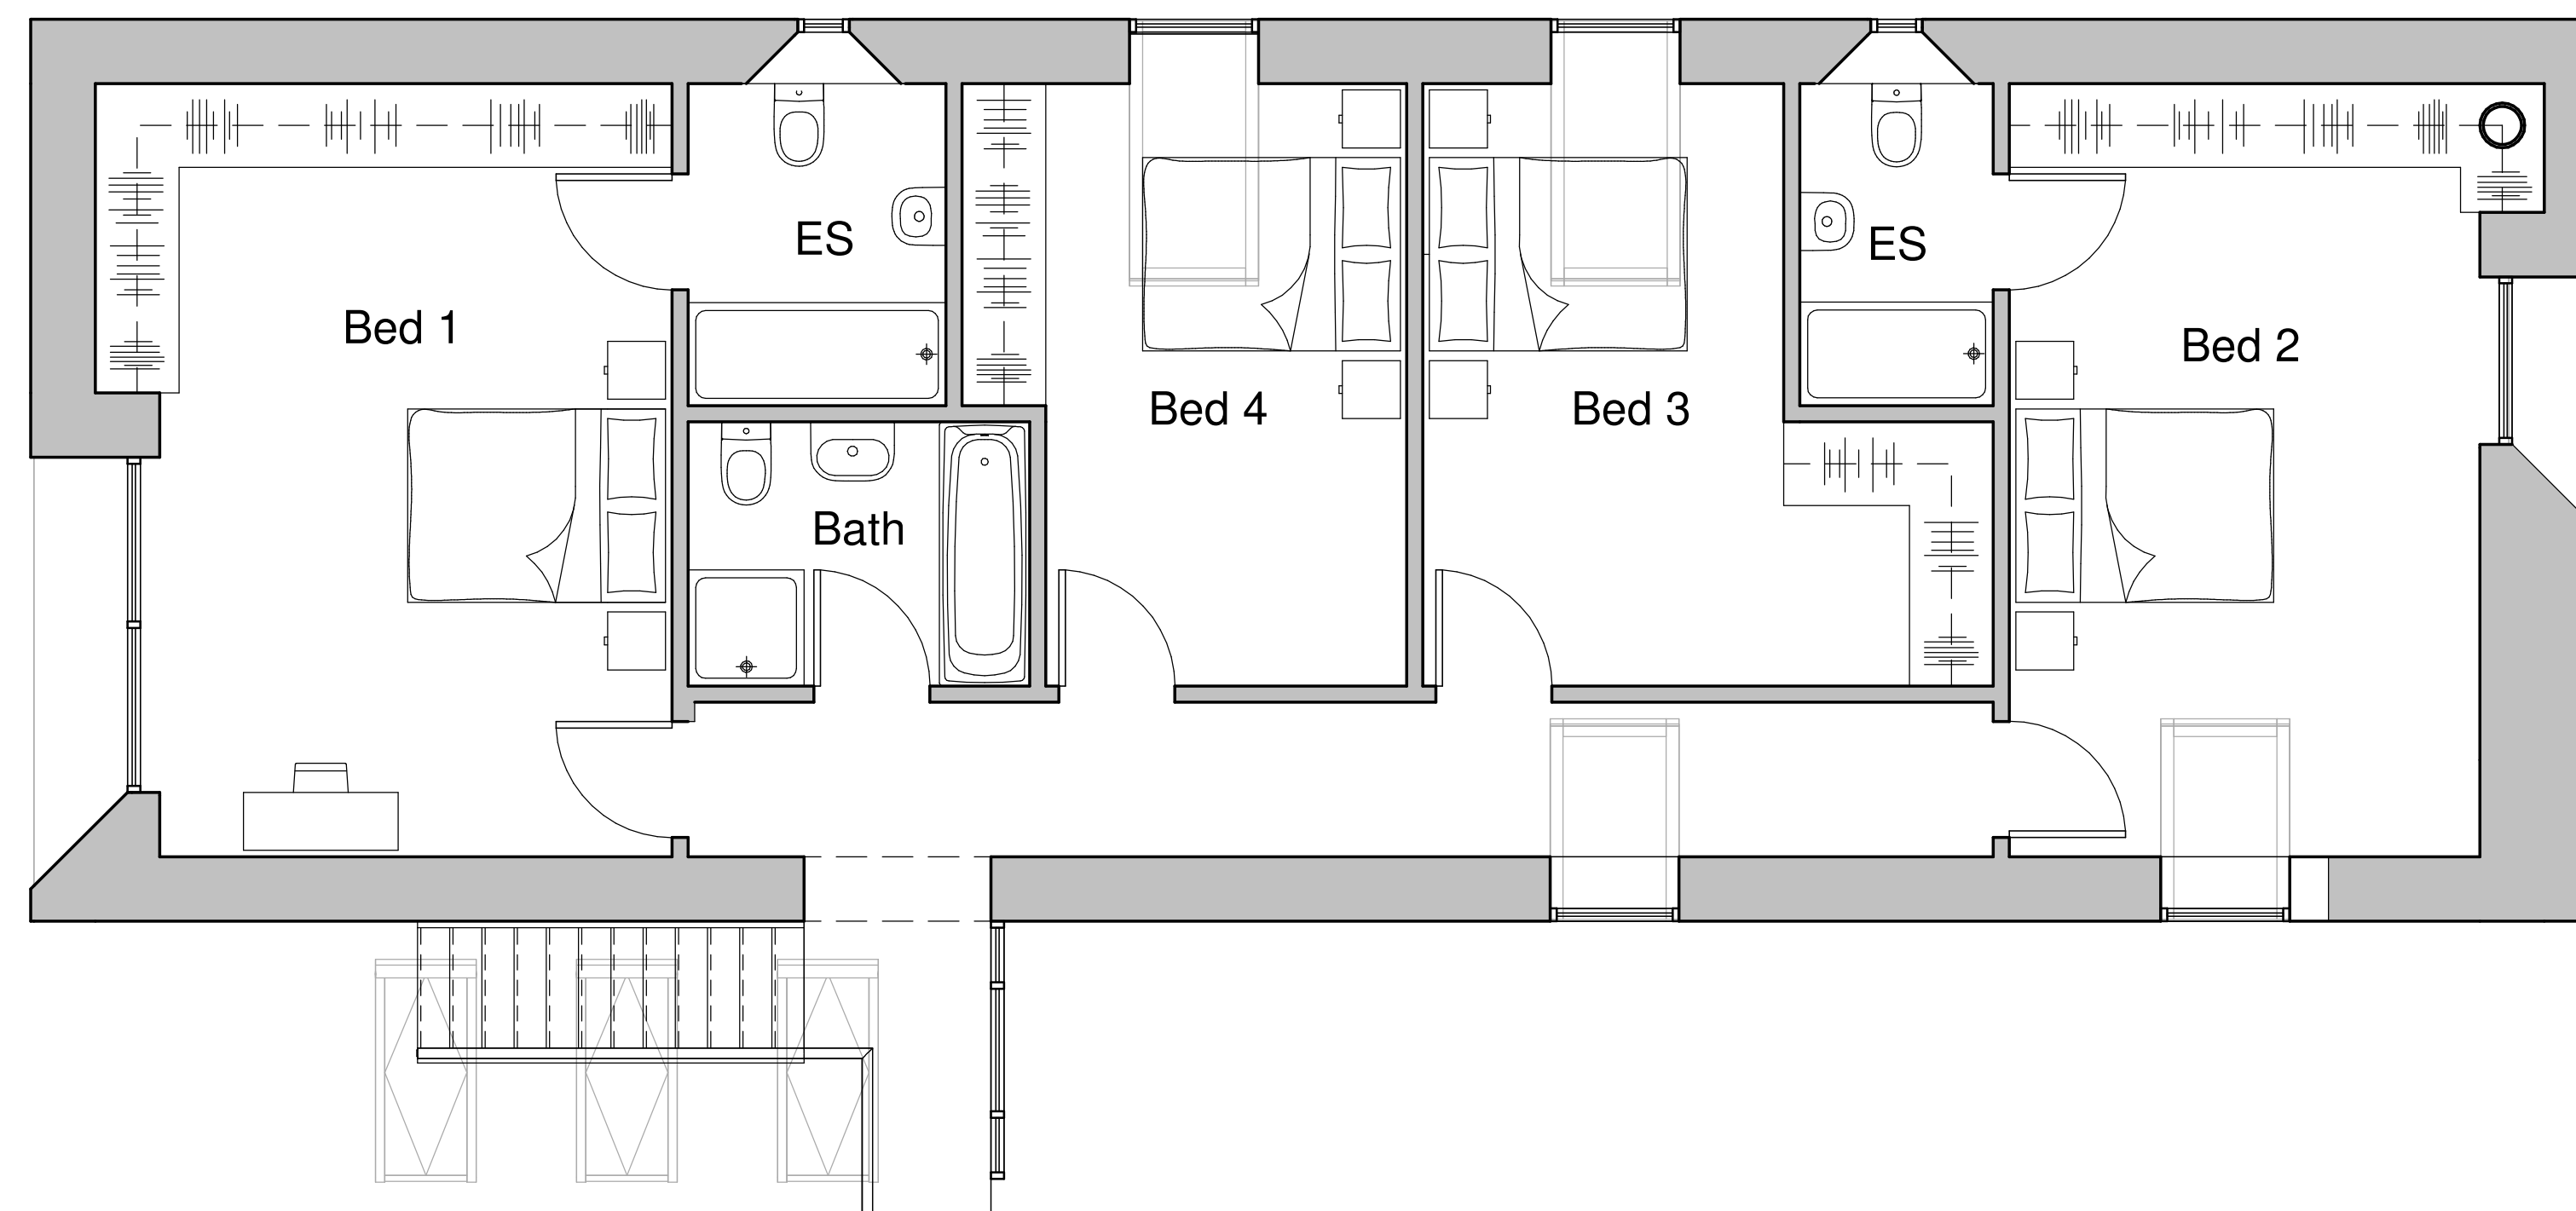

First Floor

general notes:
do not scale the drawing.
all dimensions shall be checked on site prior to commencement of work and any discrepancy shall be immediately reported and resolved prior to work commencing. this drawing is to be read in conjunction with all relevant drawings and specifications relating to the job whether or not indicated on the drawing.
copyright reserved to mck associates ltd. and this drawing may not be used or reproduced without prior written consent.

Rev. Date By Description

Client:
Judith Johnson

mck associates limited
architecture | building surveying | urban design
burnaby villa ■ 48 watling street road ■ fulwood ■ preston ■ pr2 8bp
tel: 01772 774510 fax: 01772 774511 email mck@mckassociates.co.uk
Project:
Laneside Barn, Grindleton Road, Grindleton
Clitheroe, BB7 4QH

Drawing Title:
Proposed Floor Plans

Drawn: MS	Checked: SK	Scale: 1 : 50	Date: Jan 2023
Job No: 22-150	Drawing No: SK-01	Rev:	

A1

PRELIMINARY