


south west elevation

north west elevation


north east elevation

south east elevation

1100mm HIGH GLASS BALUSTRADE AROUND RAISED DECK. DECKING TO BE FINISHED IN GREY COMPOSITE BOARDS

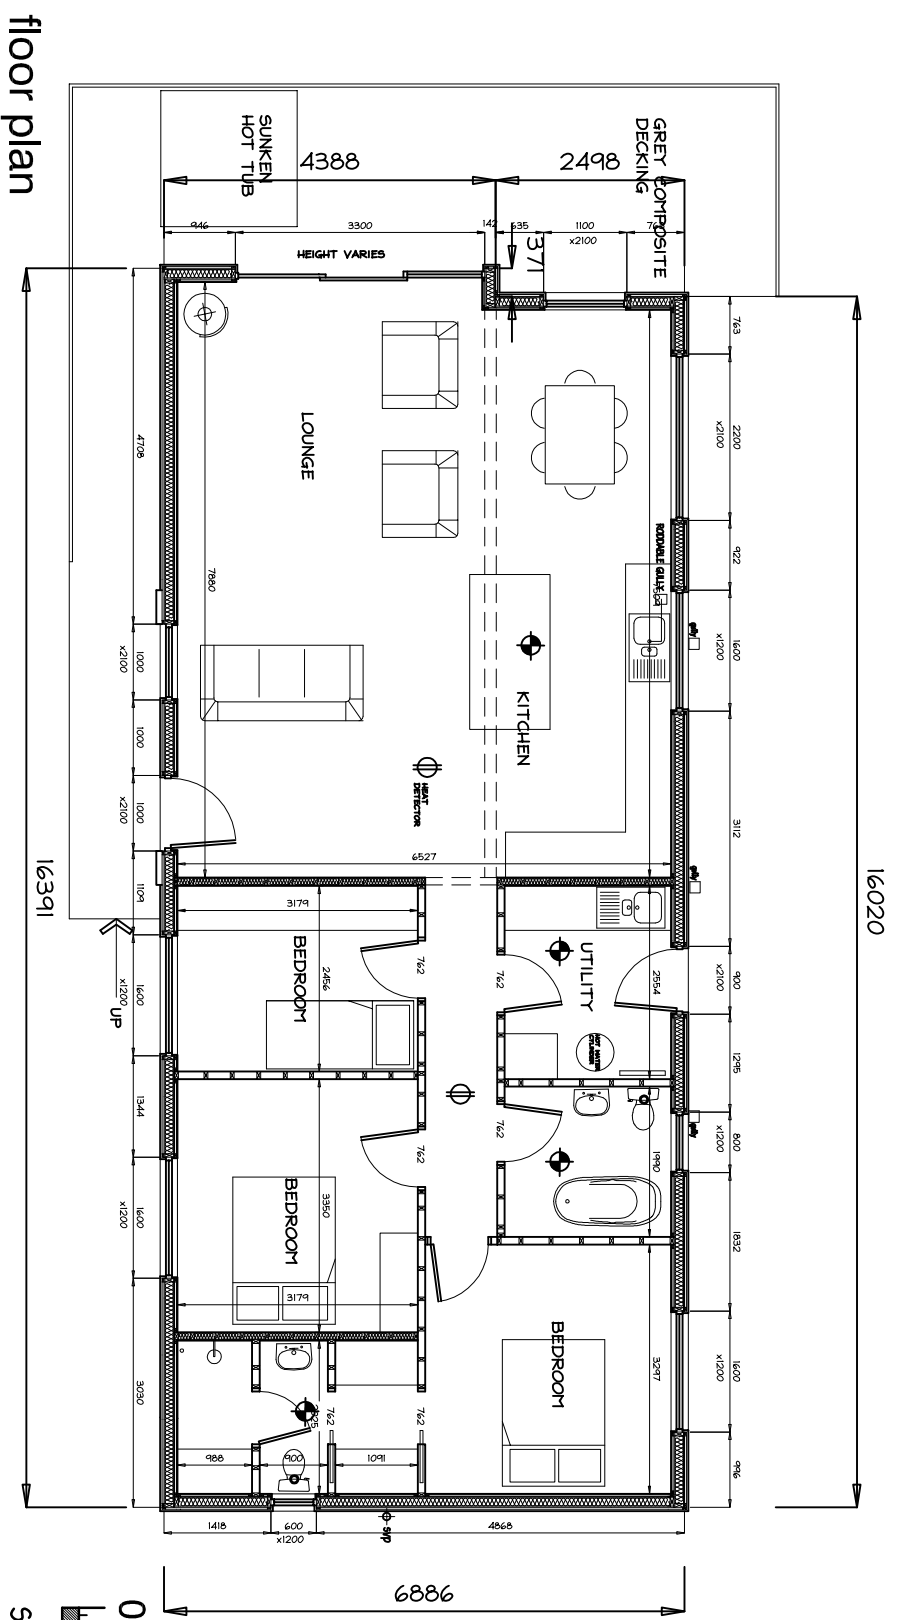

floor plan

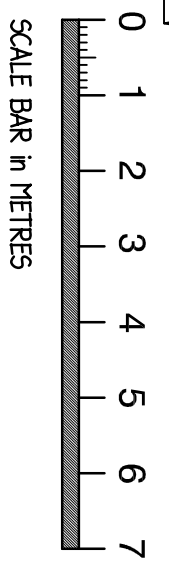

Revisions **A** ADDED EXTERNAL WALL LIGHTS 4/10/23  
**B** AMENDED SOLAR PANELS, REDUCED SIZE OF DECKING & MOVED HOT TUB 15/11/23

Project: PROPOSED HOLIDAY HOME AT MORANS FARM, PENDLETON ROAD, MISWELL

Drawing: LODGE 2

Client: MRS L. SAGAR

adm design  
 Royds House, Harden Road, Kettlewell, Barnoldswick, Lancs. BB96 6TS  
 Tel: 07951 557214 - Email: adm@adm-design.co.uk

Scale(s) 1:100 @ A3 Date MARCH 2023  
 Drawing no. ADM/23/04/03 Rev. **B**