



south west elevation

north west elevation

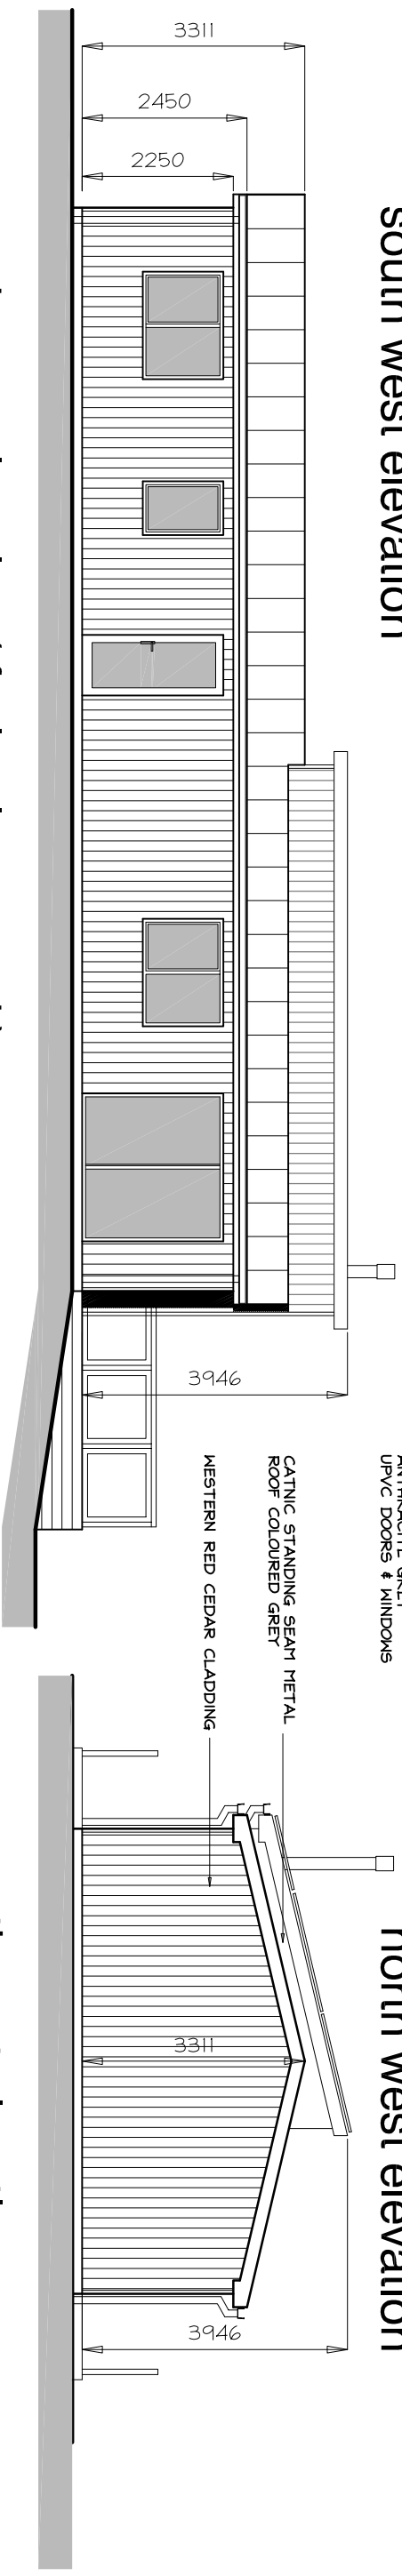


north east elevation (facing lynwood)

south east elevation

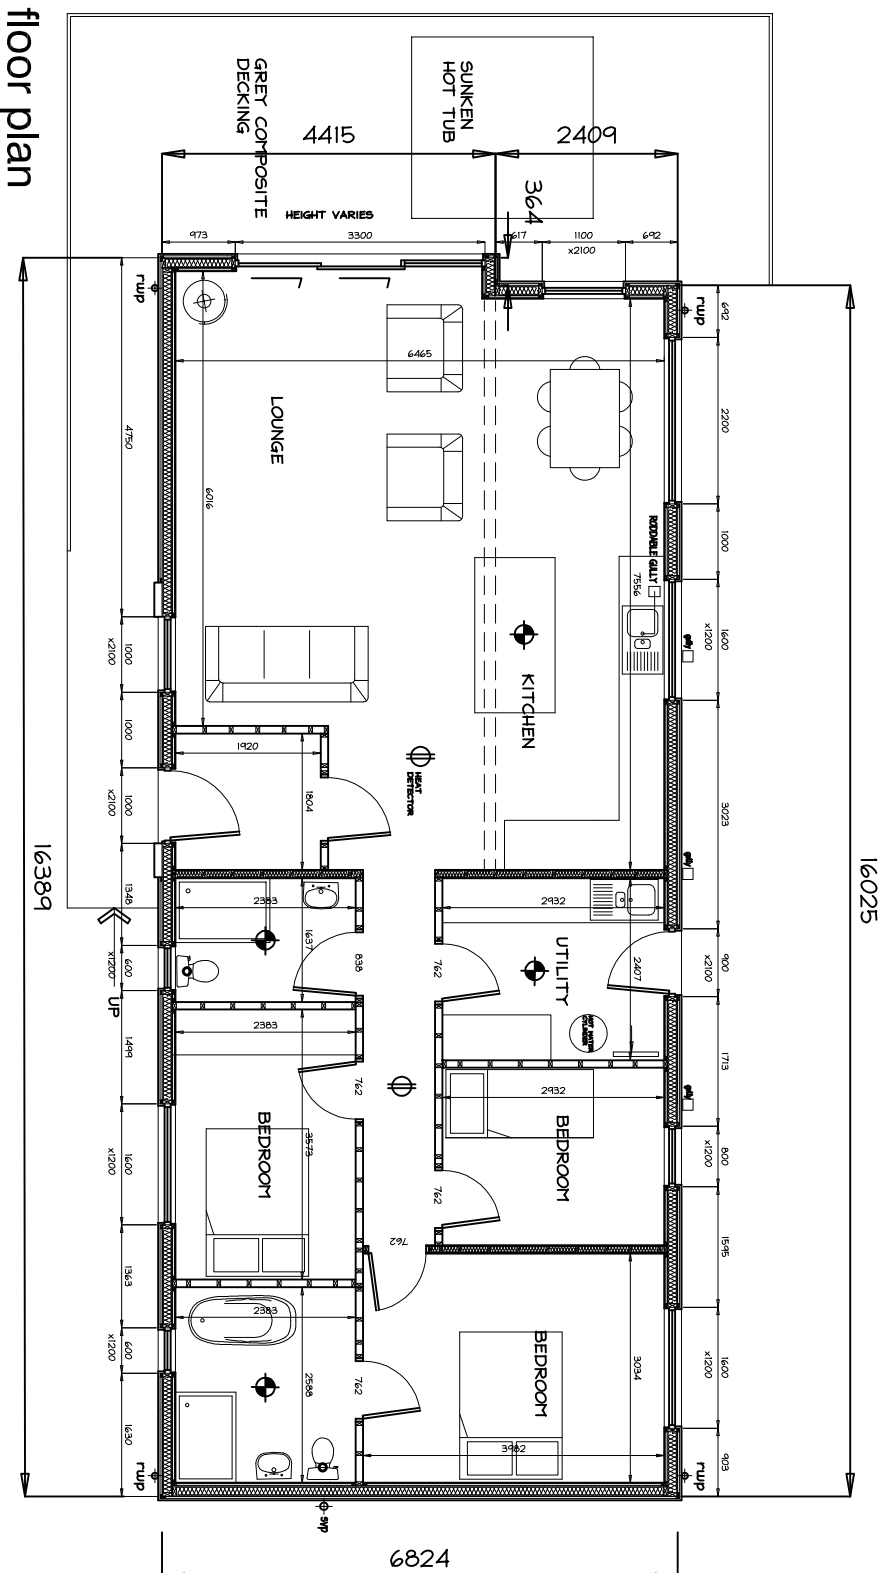

floor plan

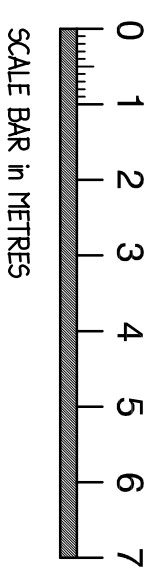

Revisions	A	AMENDED POSITION OF SUNKEN HOT TUB	9/8/23
Project:	PROPOSED HOLIDAY HOME AT MORANS FARM, PENDLETON ROAD, MISWELL		
Drawing:	LODGE 4		
Client:	MRS L. SAGAR		
adm design			
Rylds House, Harden Road, Keltbrock, Barnoldswick, Lancs. BB98 6TS Tel: 07951 55724 - Email: admdesign @ btconnect.com			
Scale(s)	1:100 @ A3	Date	MARCH 2023
Drawing no.	ADM/23/04/05	Rev.	A